


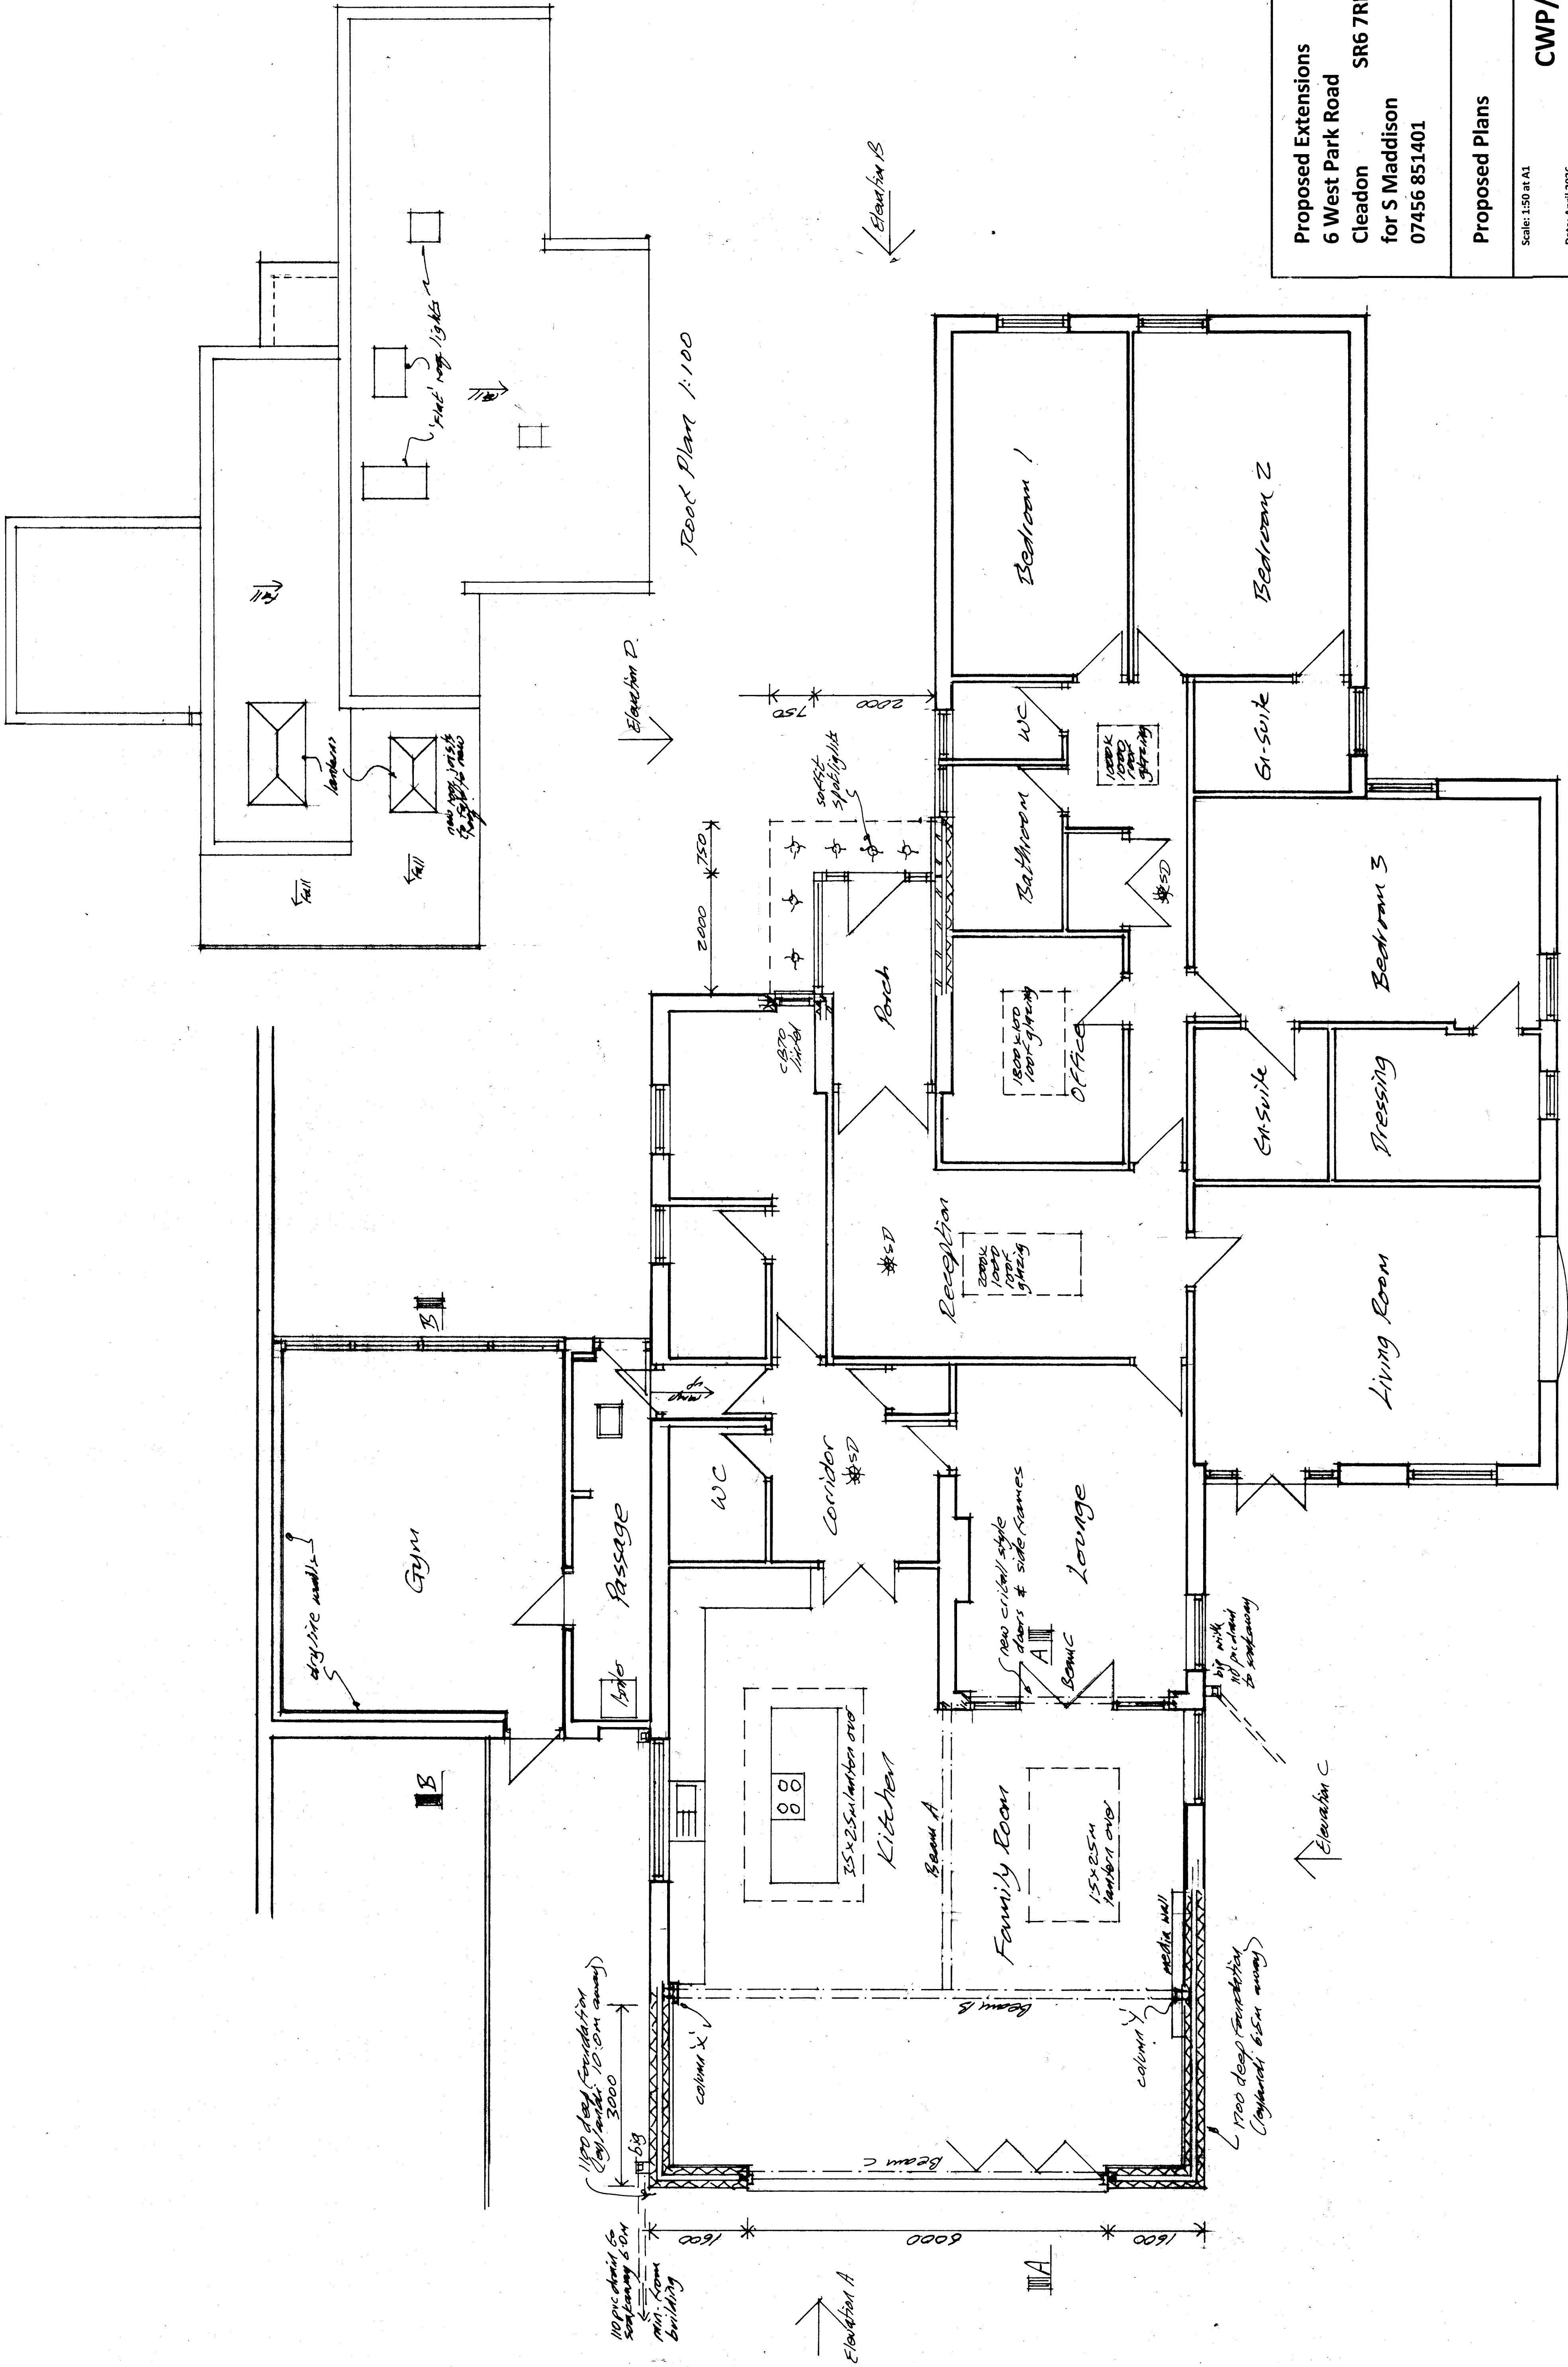

Proposed Extensions
6 West Park Road
Cleadon SR6 7RR
for S Maddison
07456 851401

Proposed Plans

Scale: 1:50 at A1

Date: April 2026

Chris Donkin
07788 555348
chris@cdonkin.co.uk

CWP/3

Ground Floor Plan 1:50