





Existing Rear Elevation

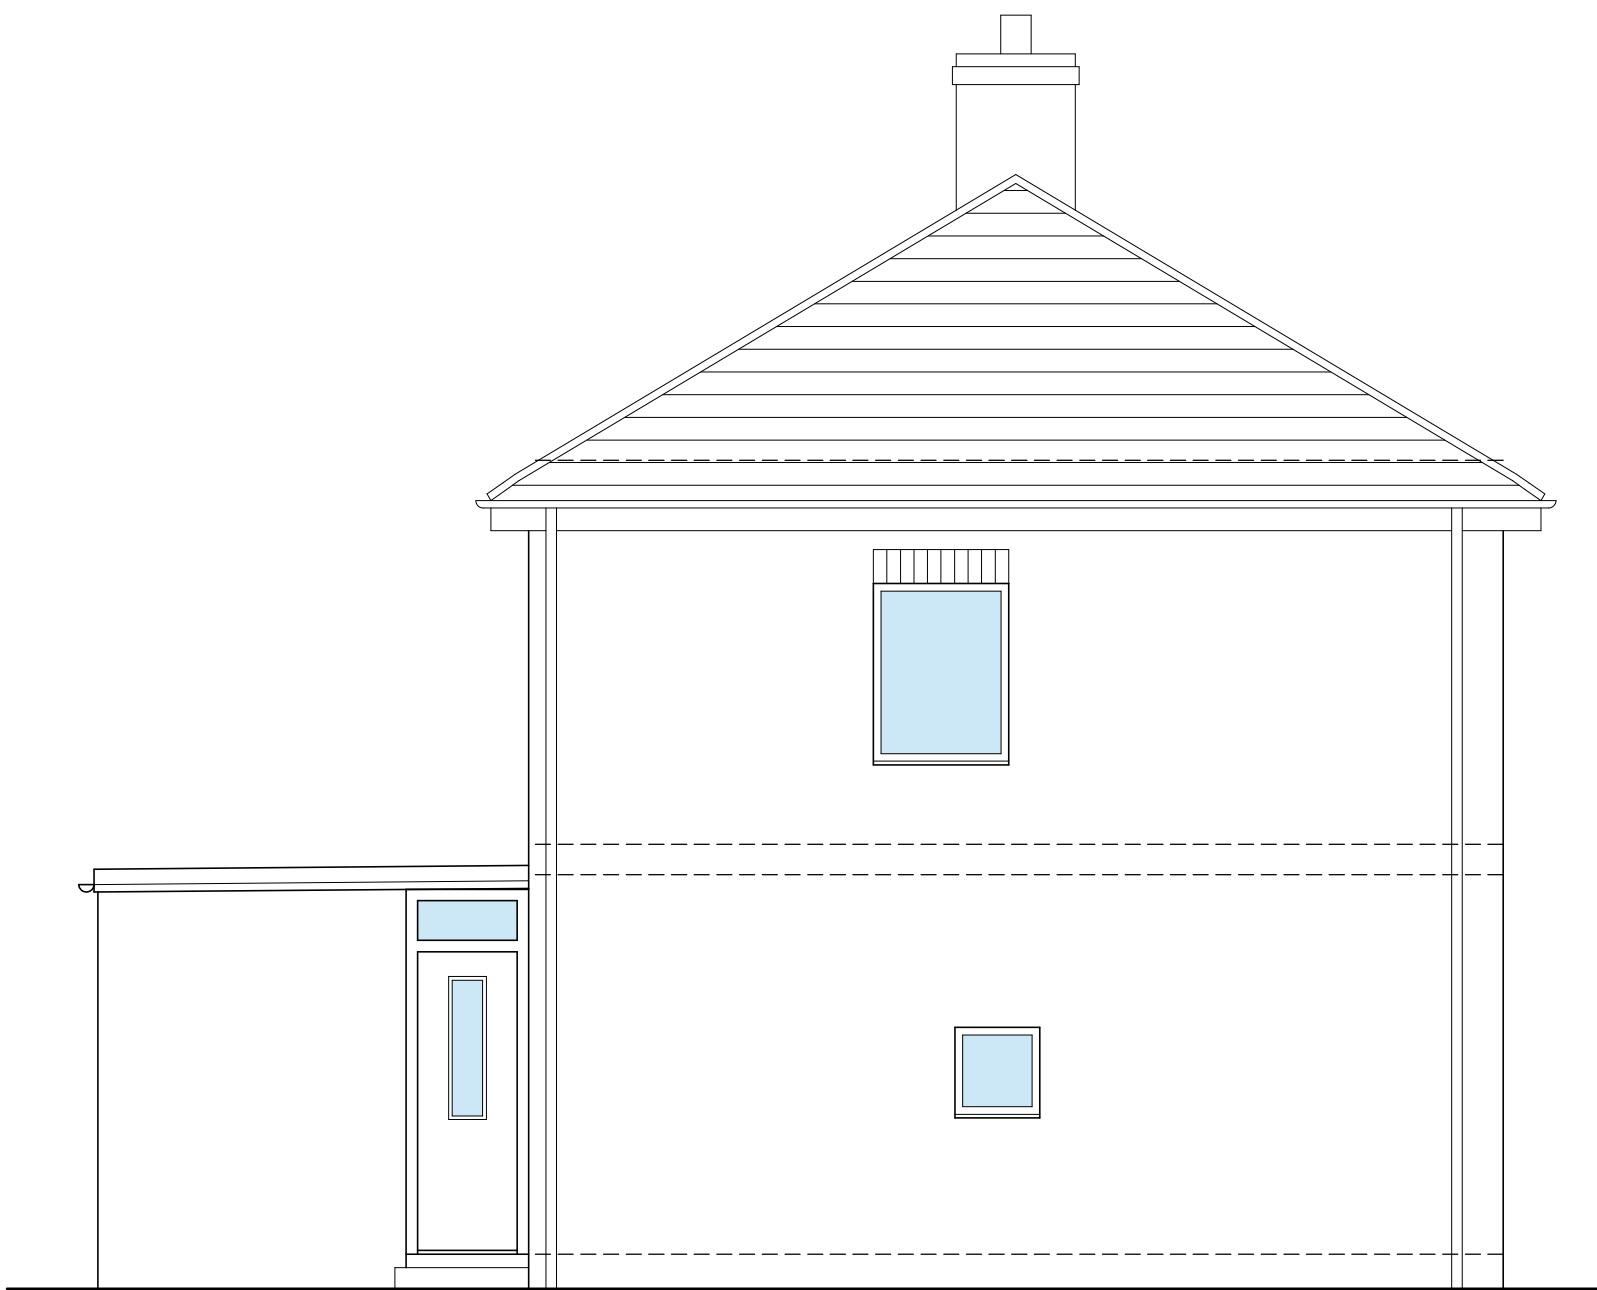


Existing Side Elevation




Existing Front Elevation

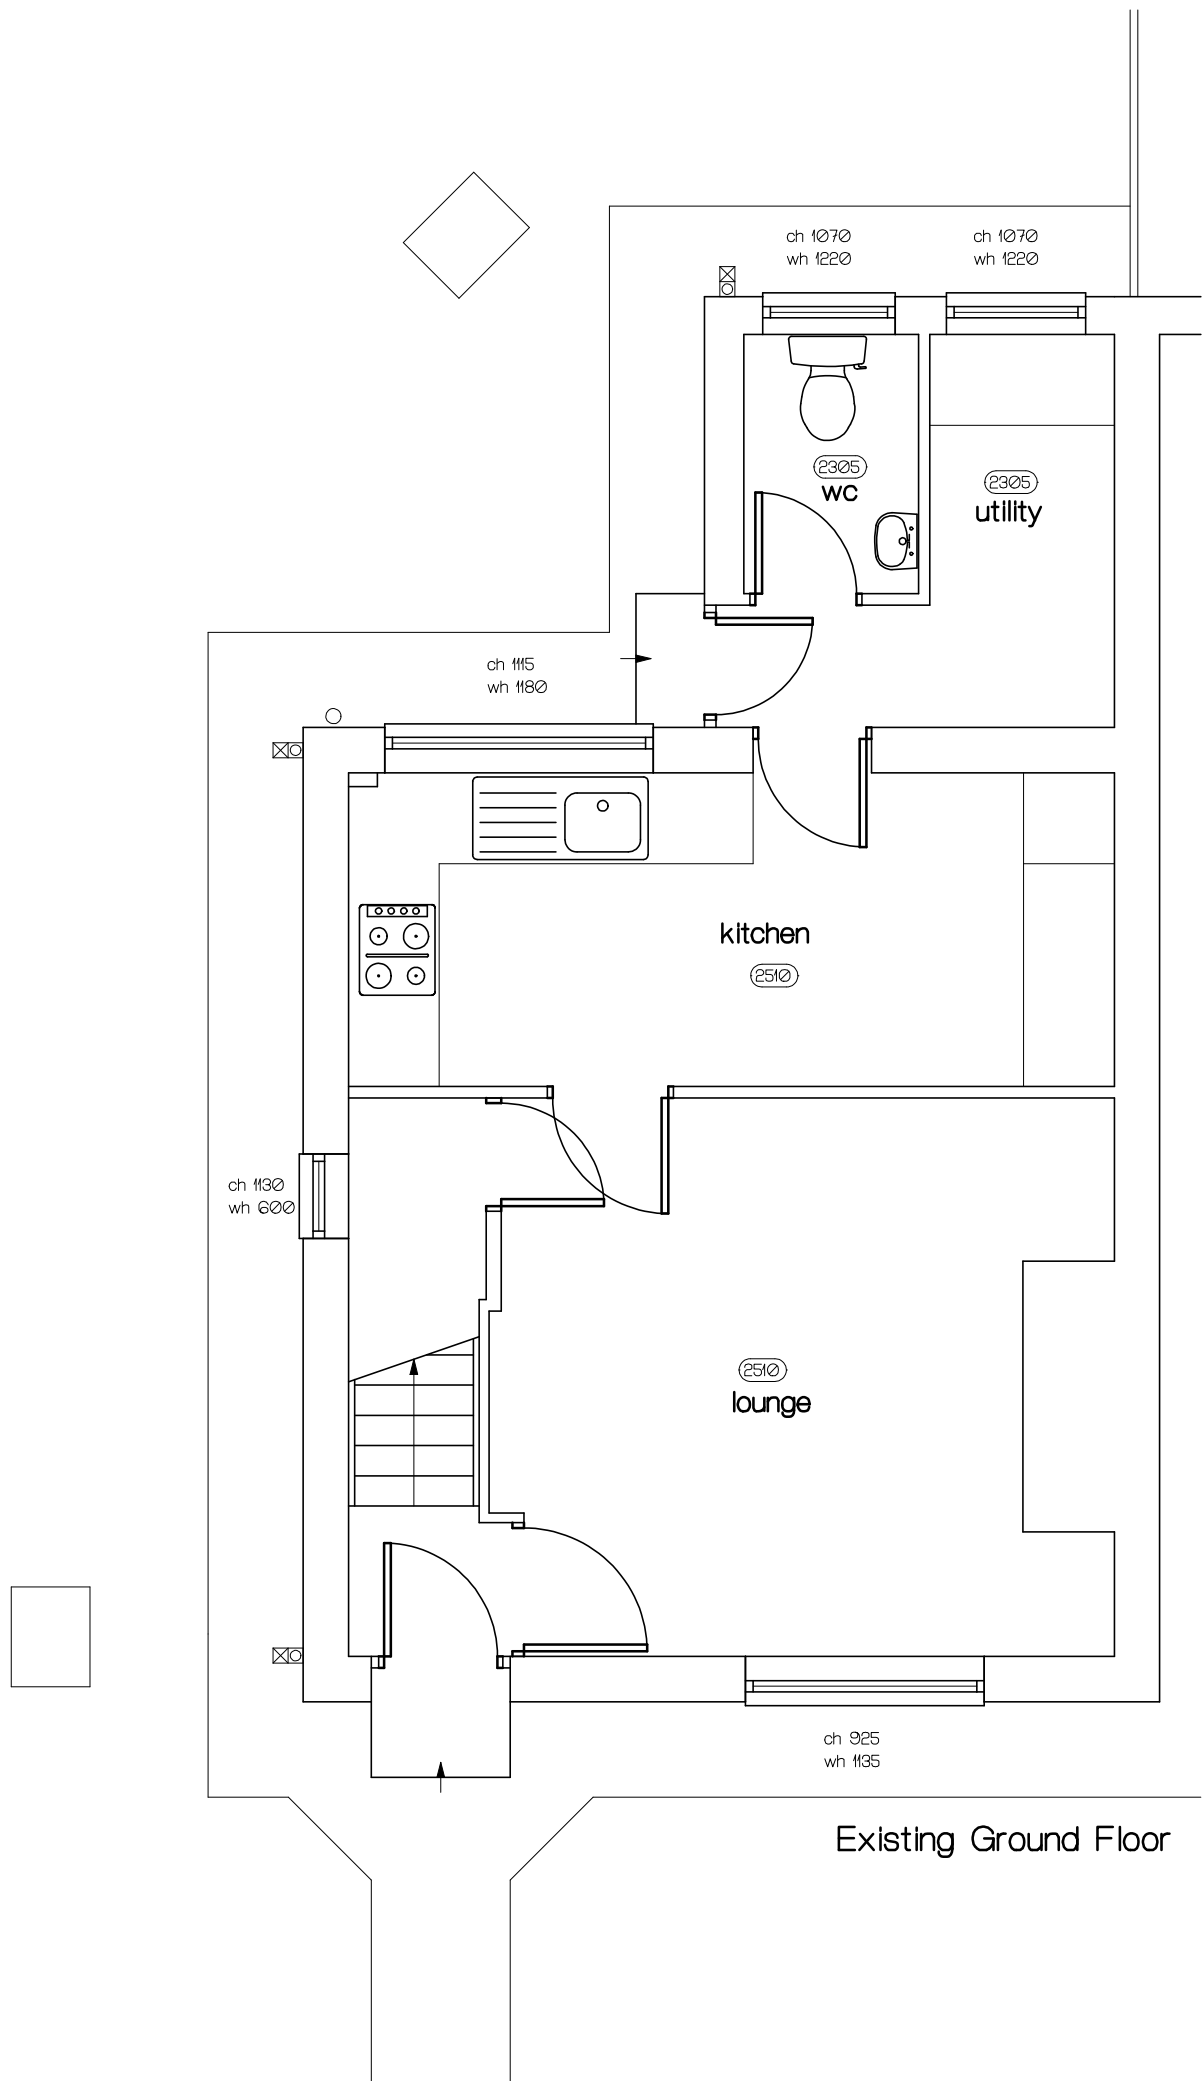

Existing Ground Floor

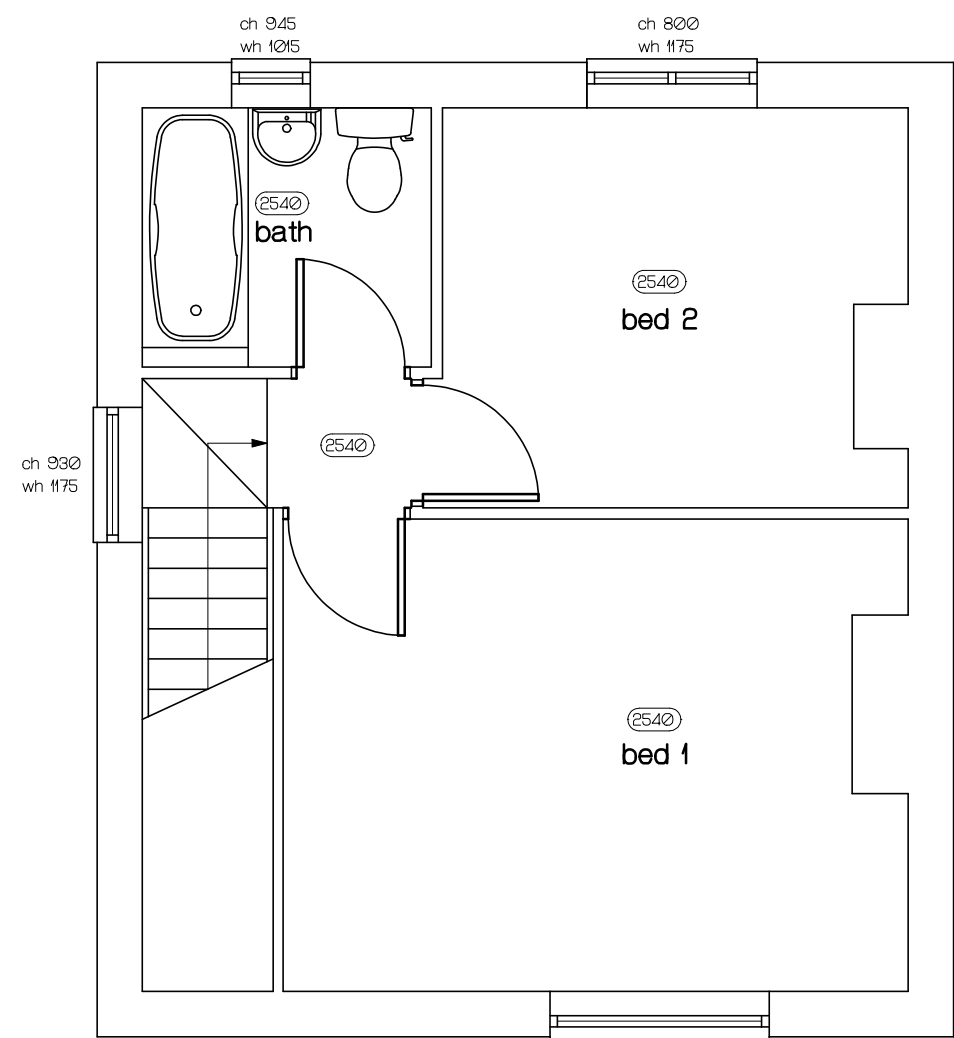

Existing First Floor

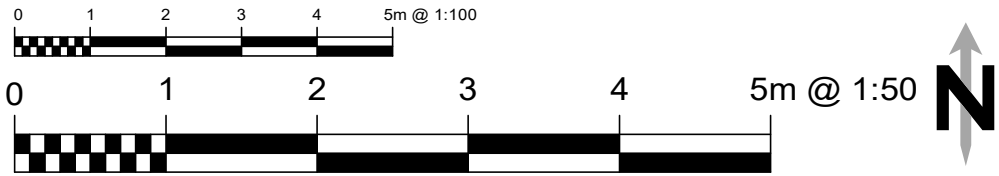

ALL DIMENSIONS TO BE CHECKED ON SITE. ANY DISCREPANCIES TO BE REPORTED TO SITE SUPERVISOR AND DESIGNER PRIOR TO ACTION			
Revision	Revision Note	Revision Date	By
10 Sunrise South Shields Tyne & Wear NE34 8DN Tel: 07852402533 Email: Phil@spaceaid.co.uk  Architectural Design			
Designed by	P. Young	Client	P. Spence
Location	26 Prudhoe Grove Jarrow NE32 5YF	Drawing Description	Existing Plans and Elevations
Drawing Number	PRUD-26-001	Scale	as noted
Revision	*		