




Proposed Rear Elevation

new blockwork extension with render finish with aluminium bifolding doors

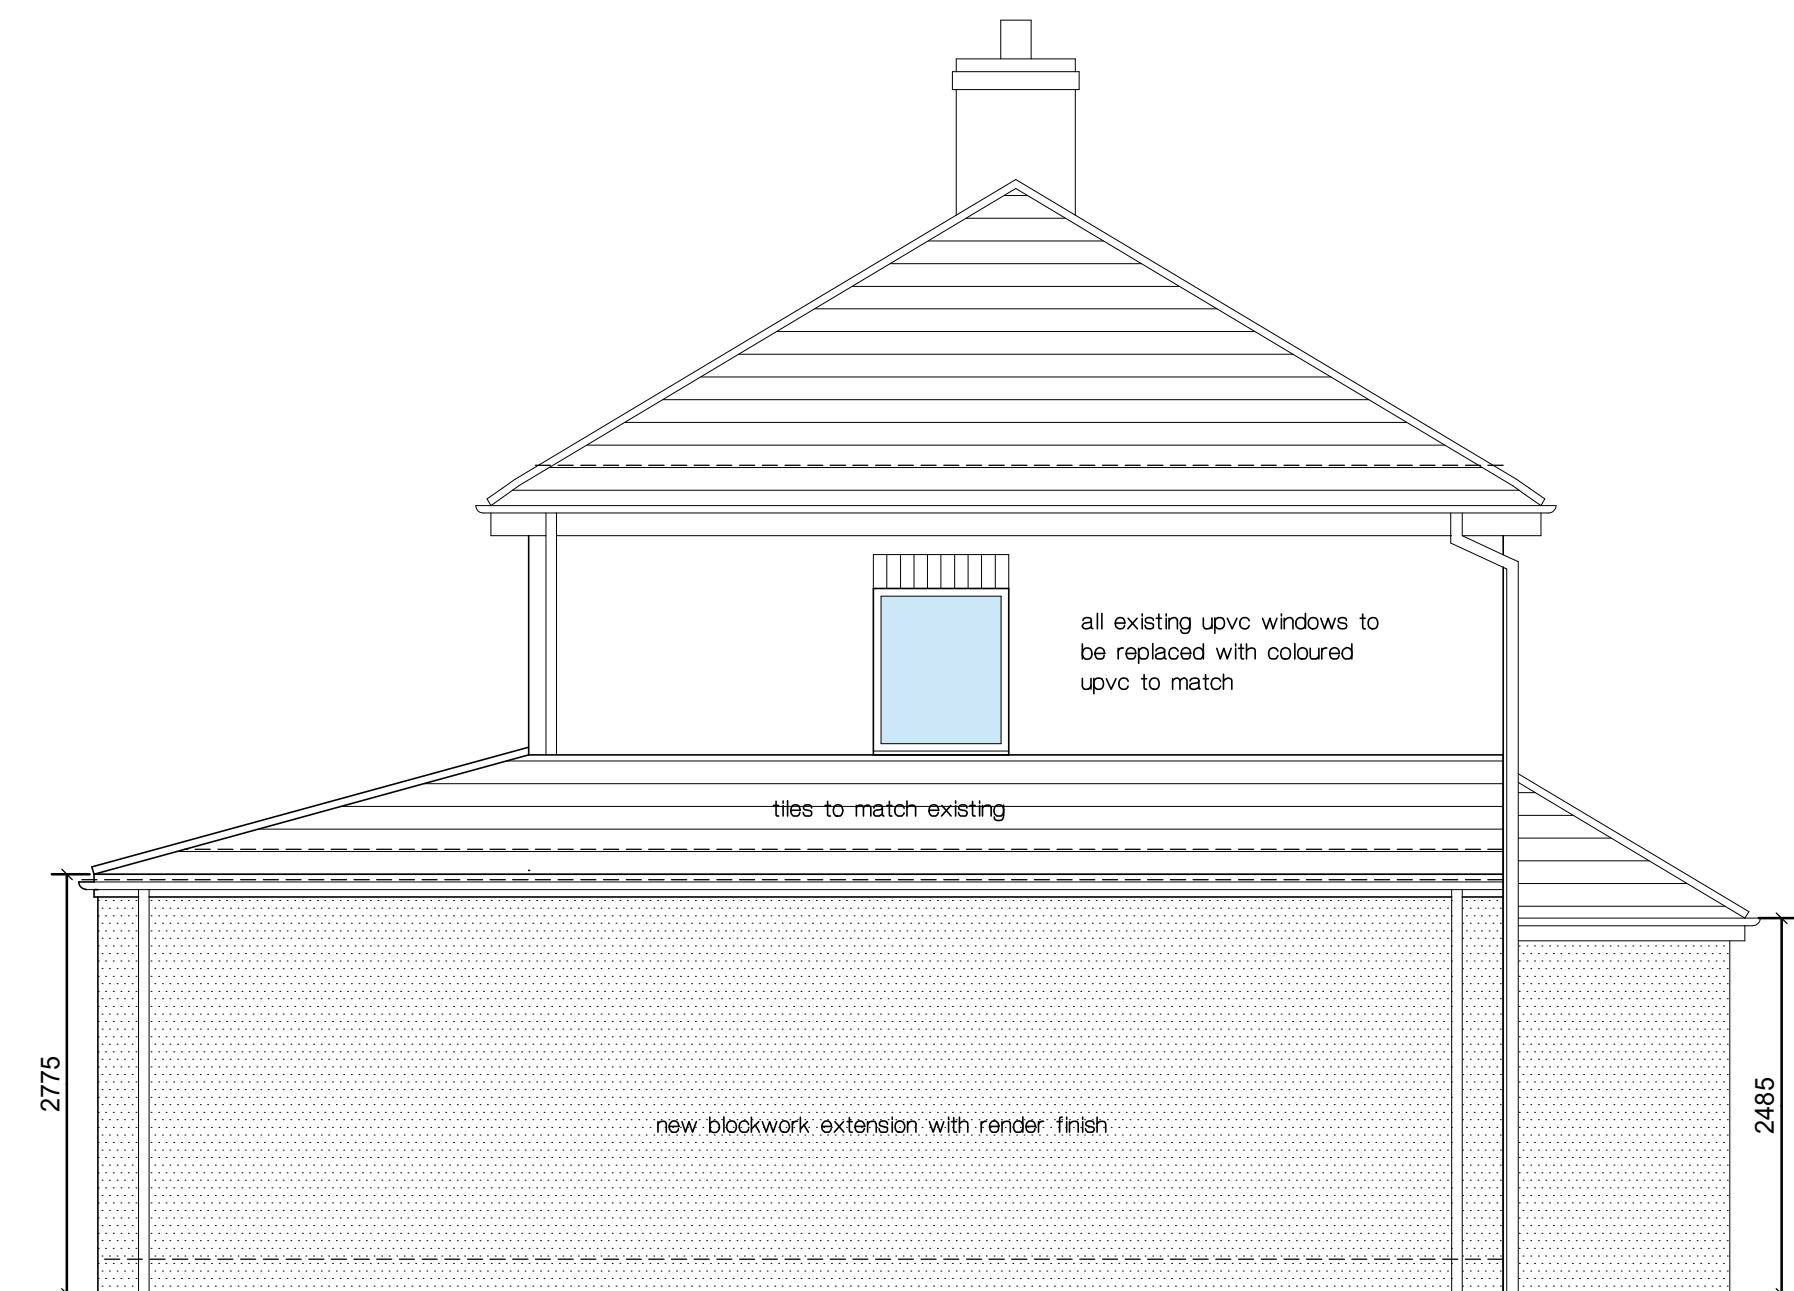


Proposed Side Elevation




Proposed Front Elevation


new rendered entrance porch

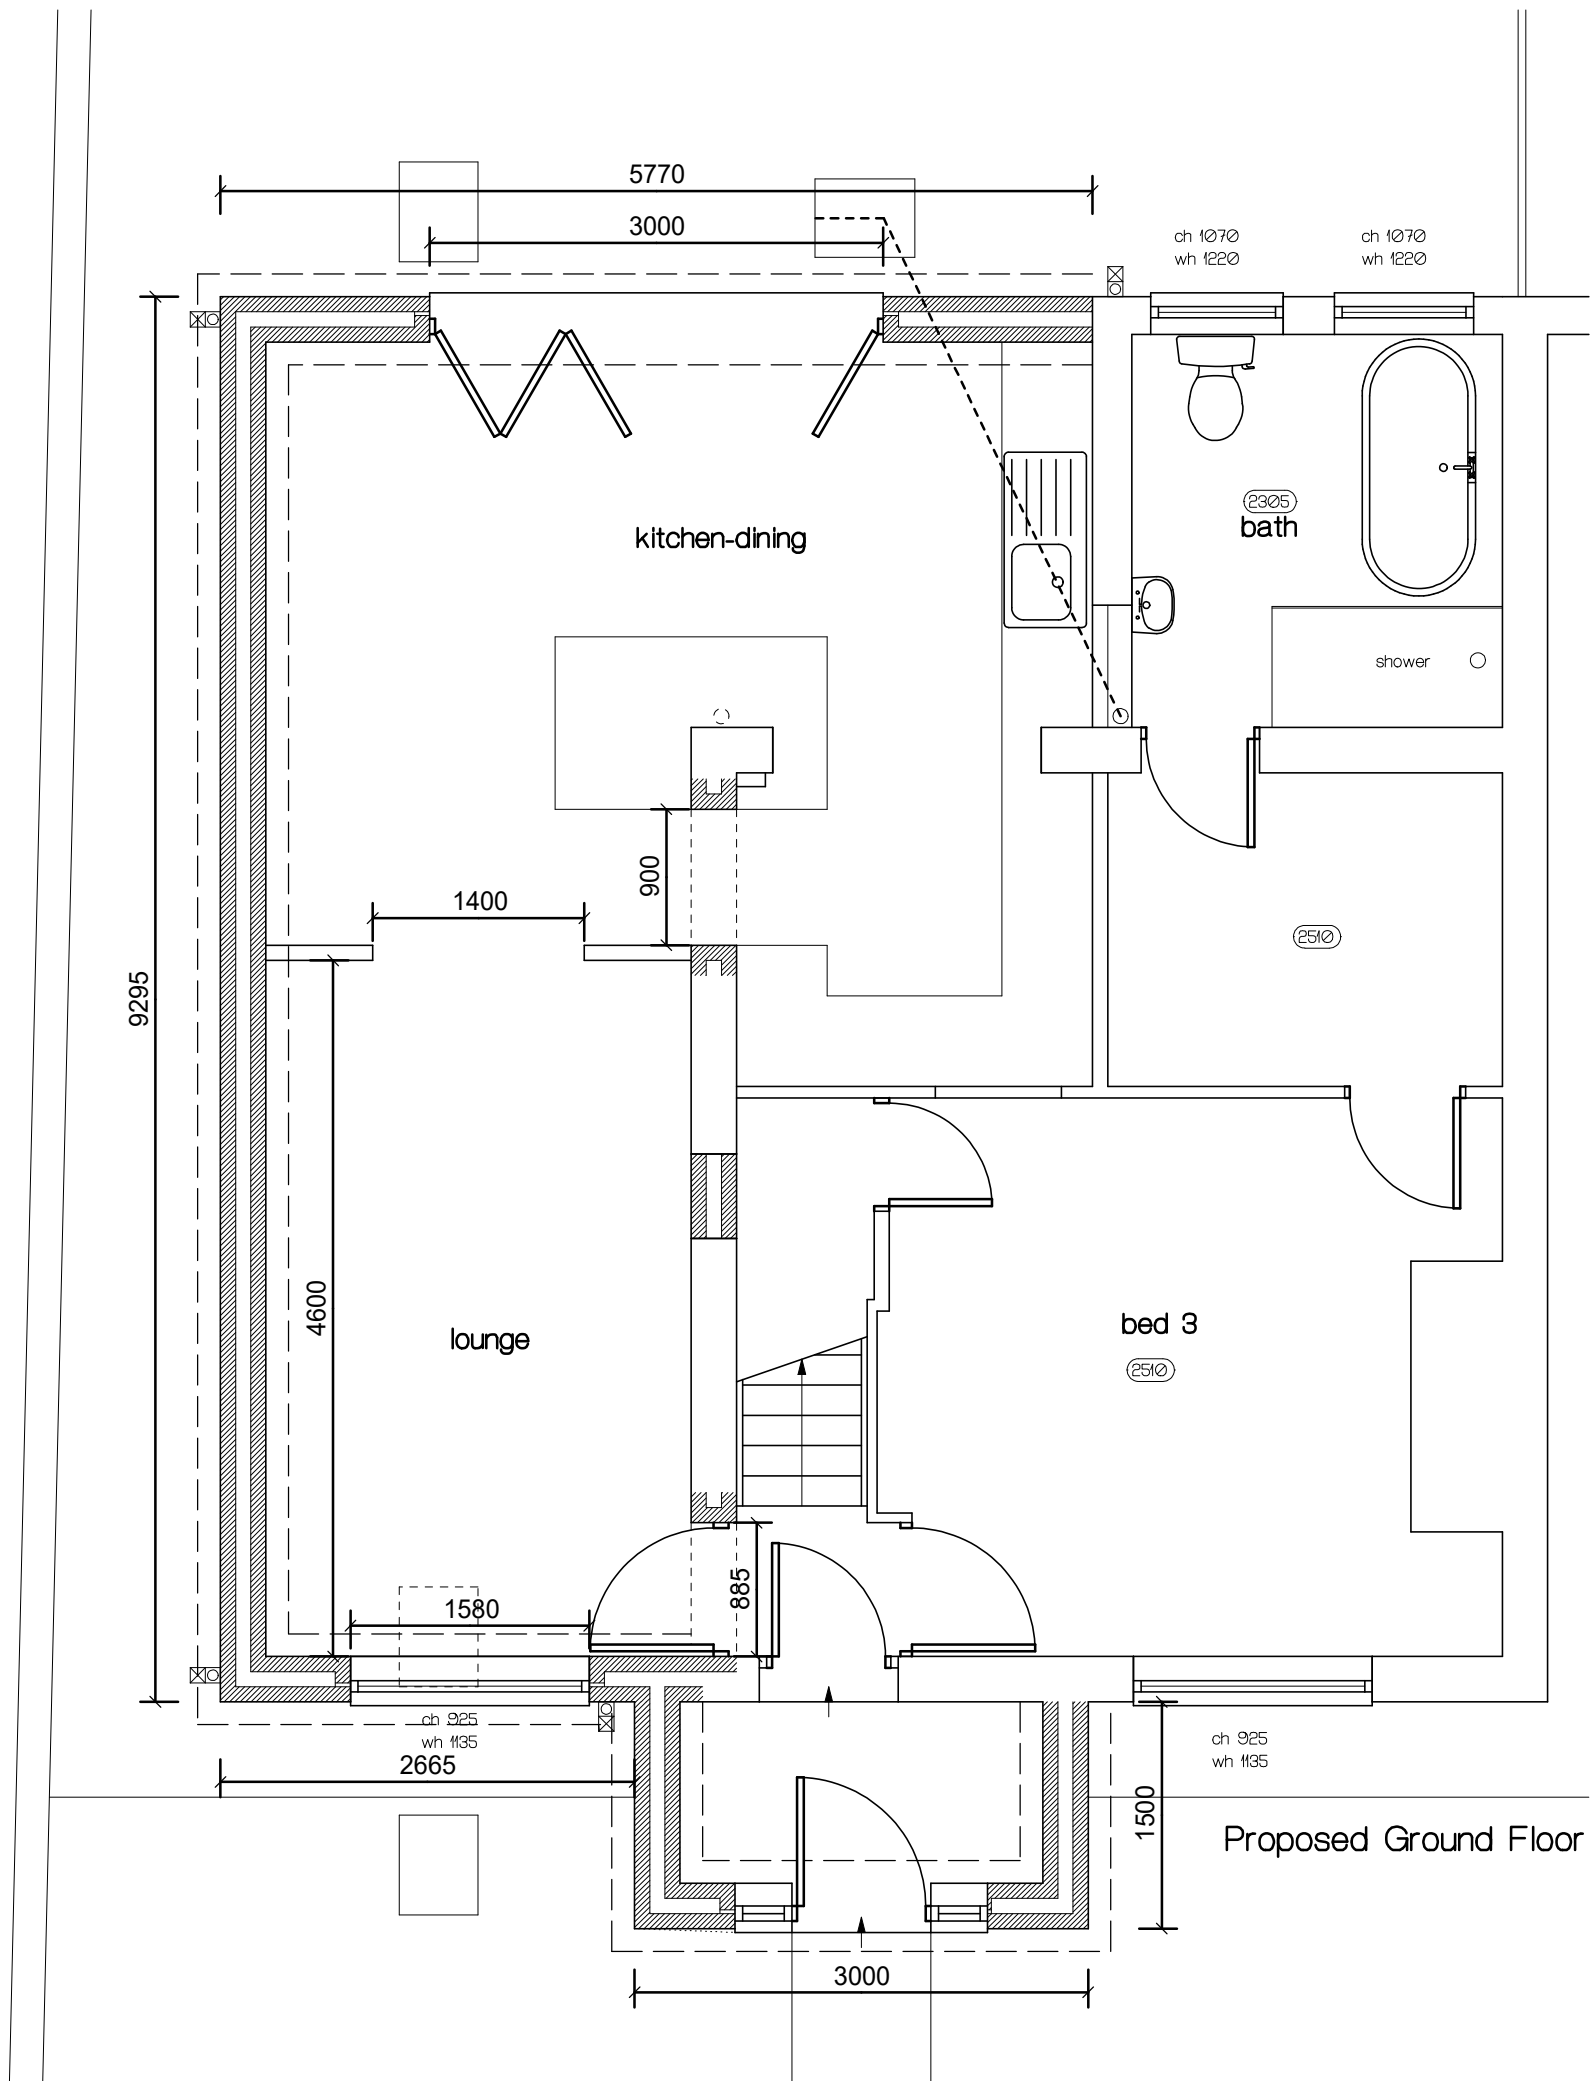

Proposed Ground Floor

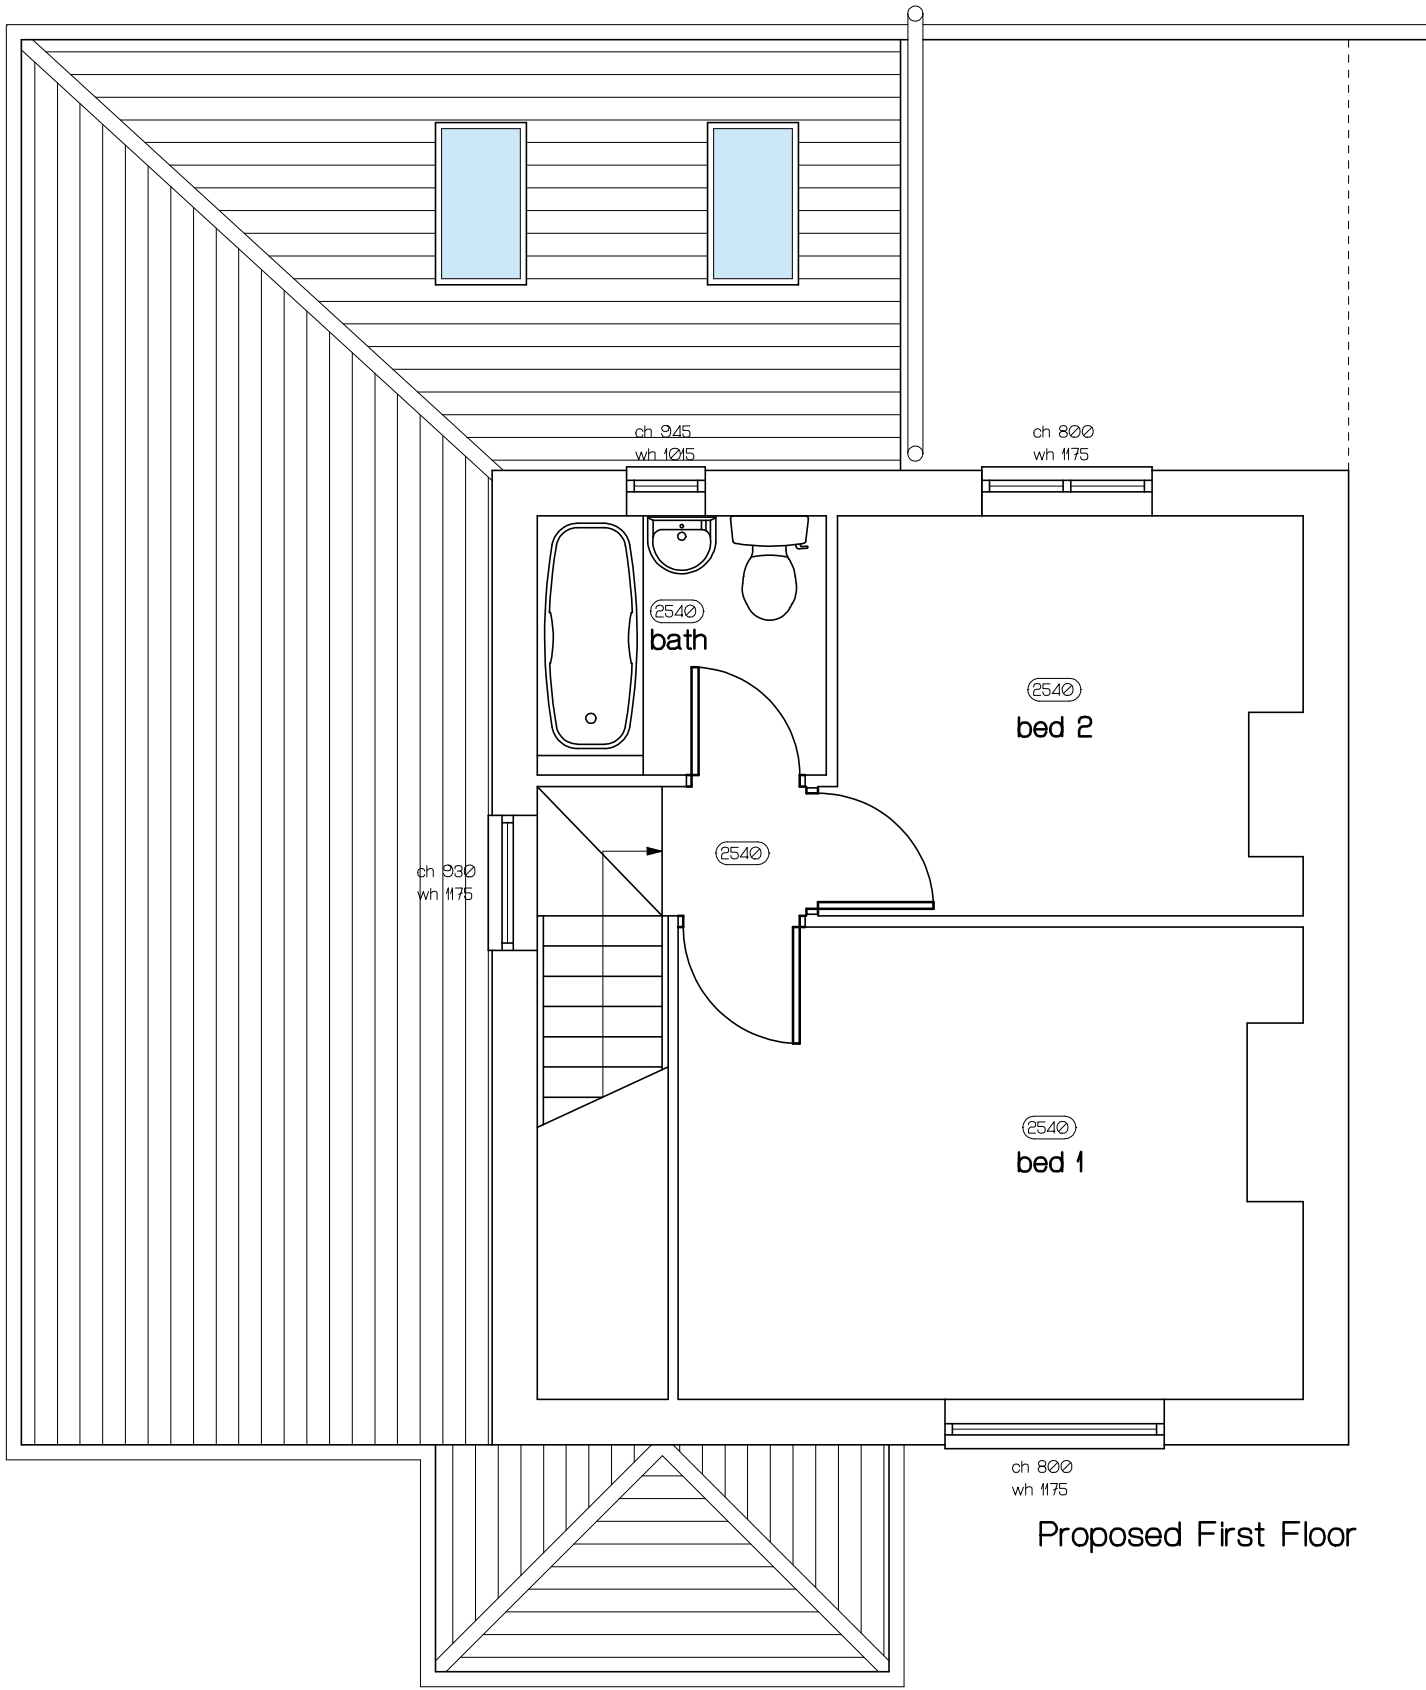

Proposed First Floor

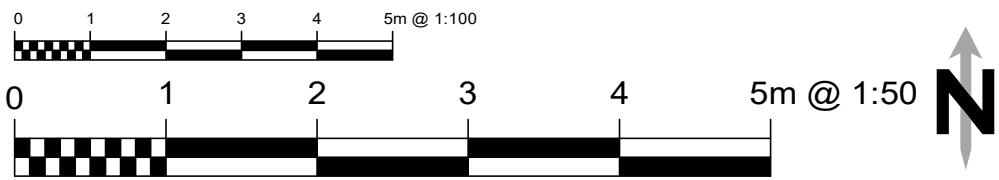

ALL DIMENSIONS TO BE CHECKED ON SITE. ANY DISCREPANCIES TO BE REPORTED TO SITE SUPERVISOR AND DESIGNER PRIOR TO ACTION			
Revision	Revision Note	Revision Date	By
10 Sunrise South Shields Tyne & Wear NE34 8DN Tel: 07852402533 Email: Phil@spaced.co.uk			
Designed by P. Young		Client P. Spence	Scale as noted
Location 26 Prudhoe Grove Jarrow NE32 5YF		Drawing Description Proposed Plans and Elevations Drawing Number PRUD-26-002	
Revision			*