

Project Title
**Commercial property Conversion
into B&B Units**

Client Name
Daniel Goggin

Project Address
**58
Ocean Road
South Shields
NE33 2JD**

Additional Notes


REV	Date	Description	Issue

Title
Existing First Floor Plan

Drawing No.
1017 - 02-03-03

Scale 1 : 100	Date 01.06.2026	Drawn by BK
-------------------------	---------------------------	-----------------------

© True North Design. All dimensions must be verified on site. This drawing should be read in conjunction with all other relevant drawings and specifications. Any discrepancies must be reported immediately to True North Design.
This drawing must not be used for construction or sales purposes unless marked 'Issued for Construction'.
Dimensions and area schedules are indicative only and may change.

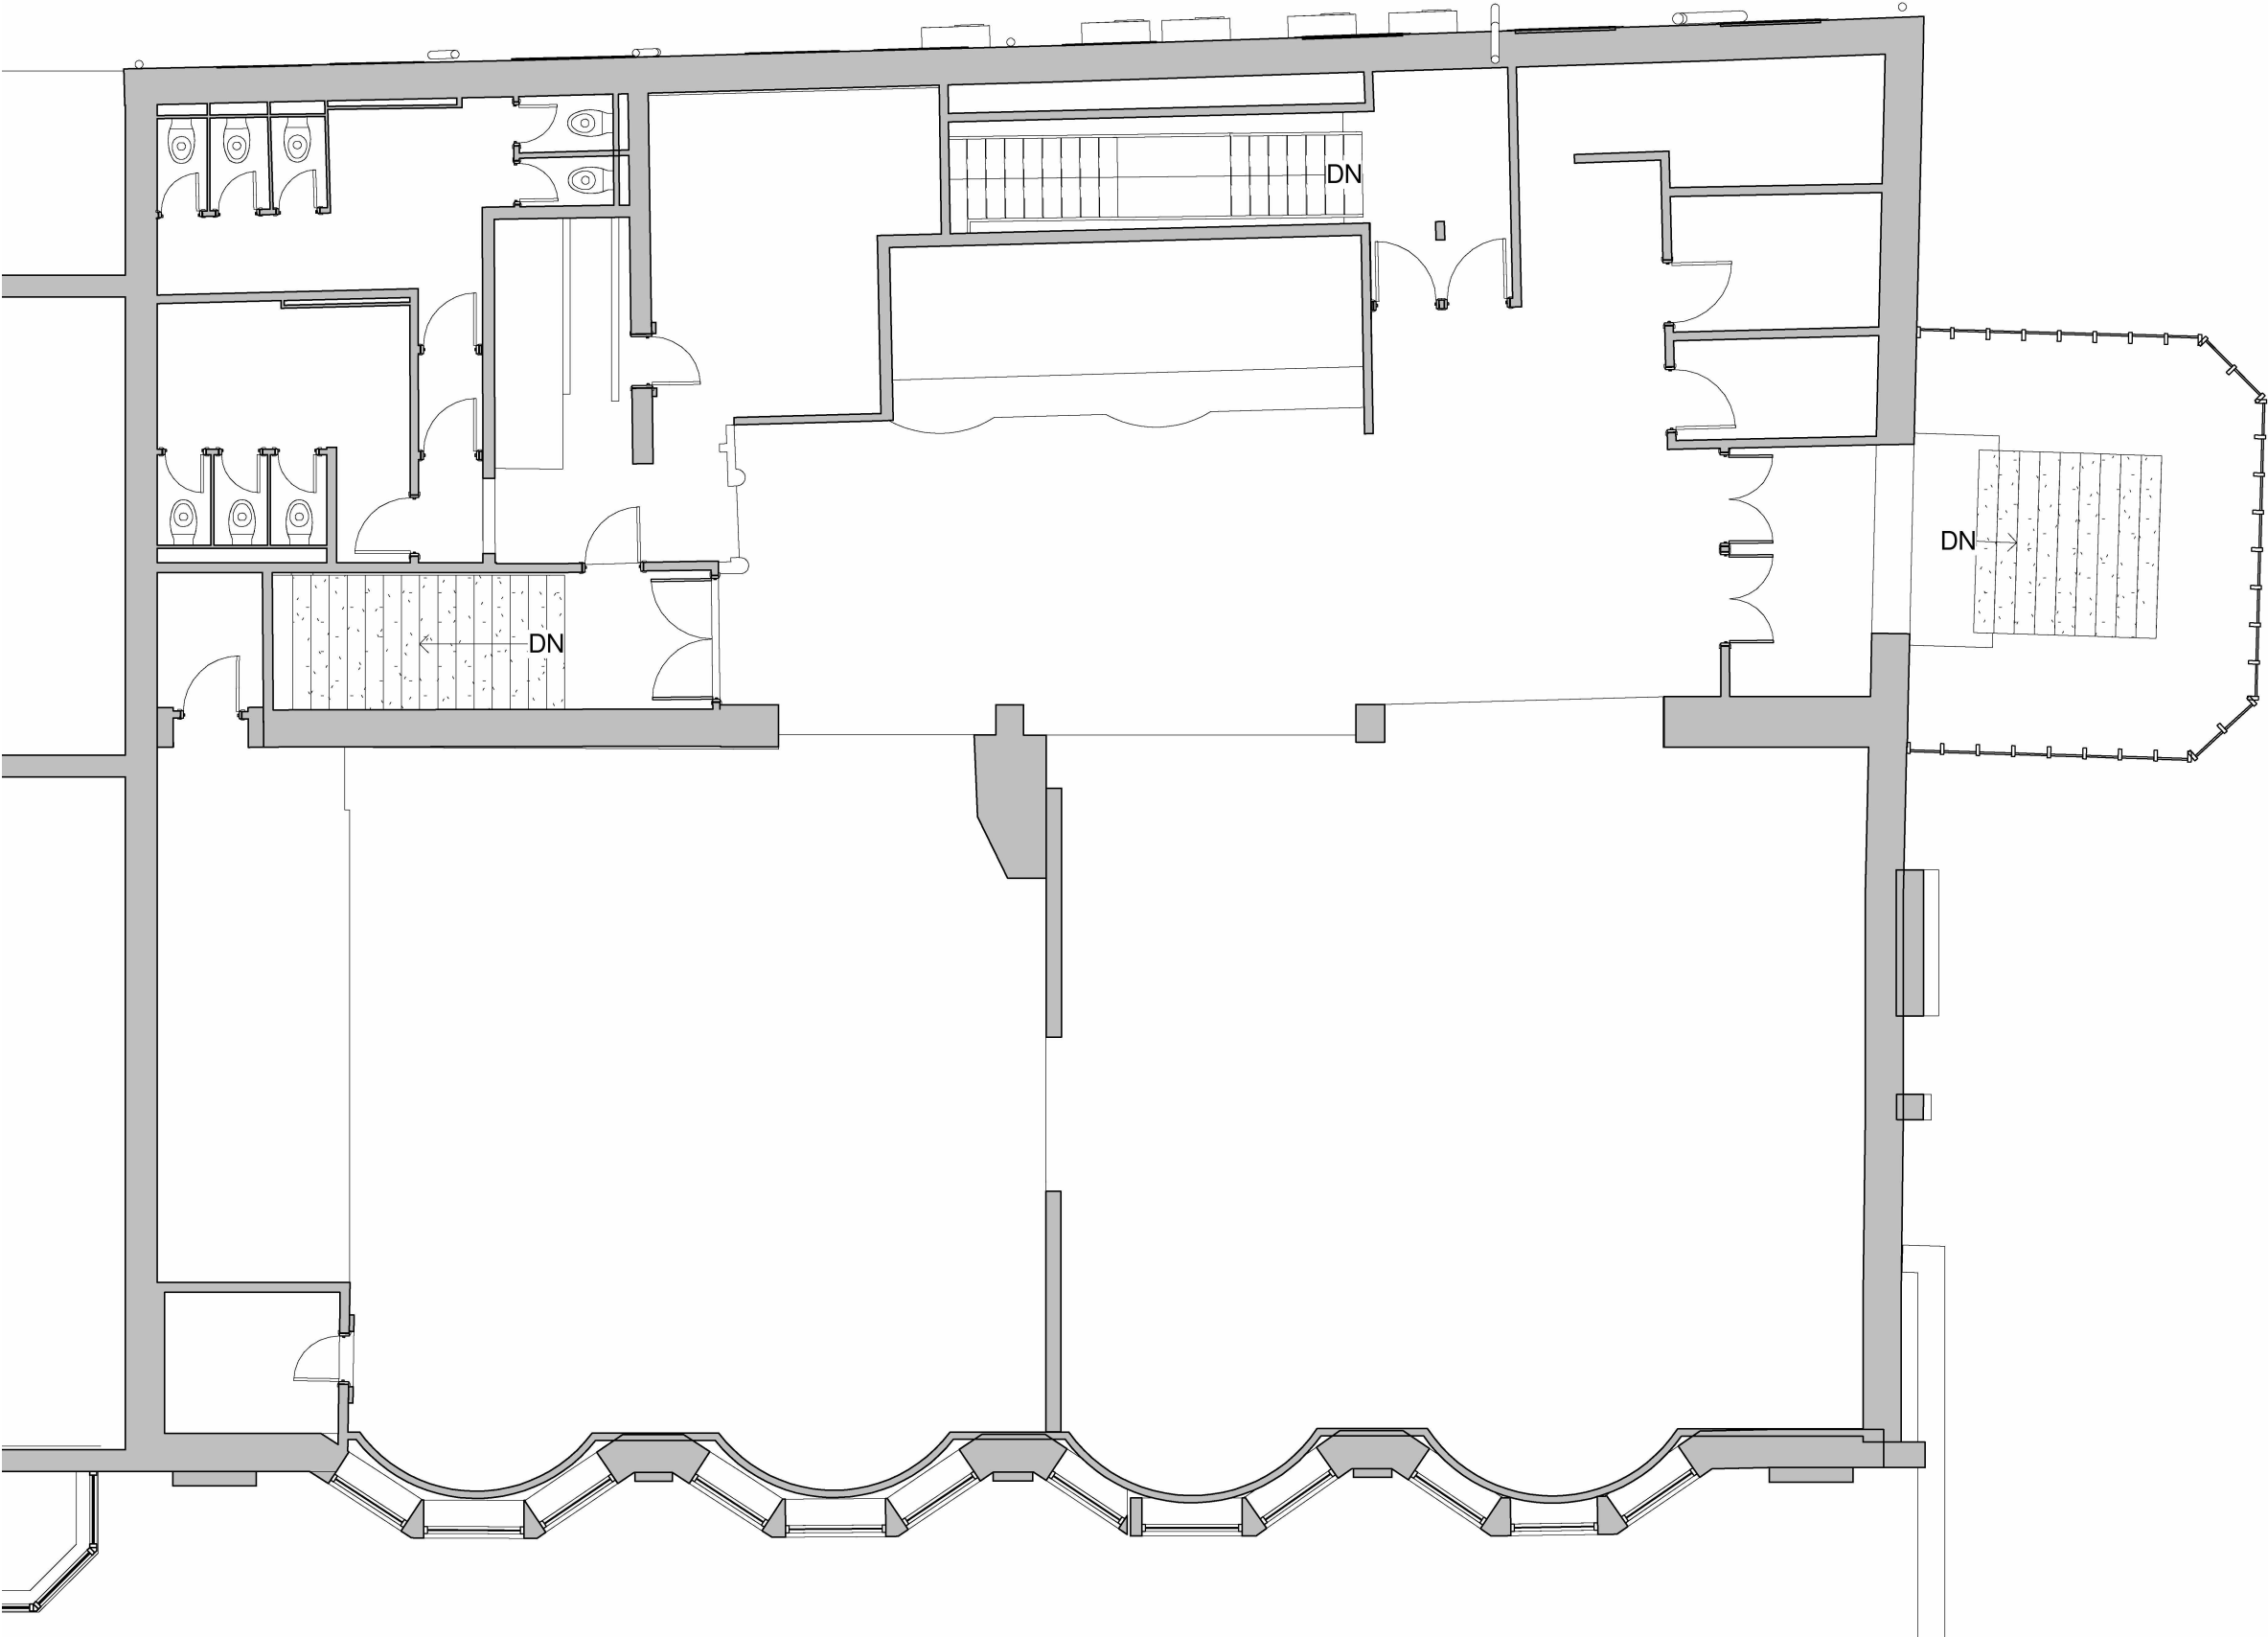

1 01 - First Floor - As Existing
1 : 100

