




EAST ELEVATION 1:50




WEST ELEVATION 1:50



NORTH ELEVATION 1:50

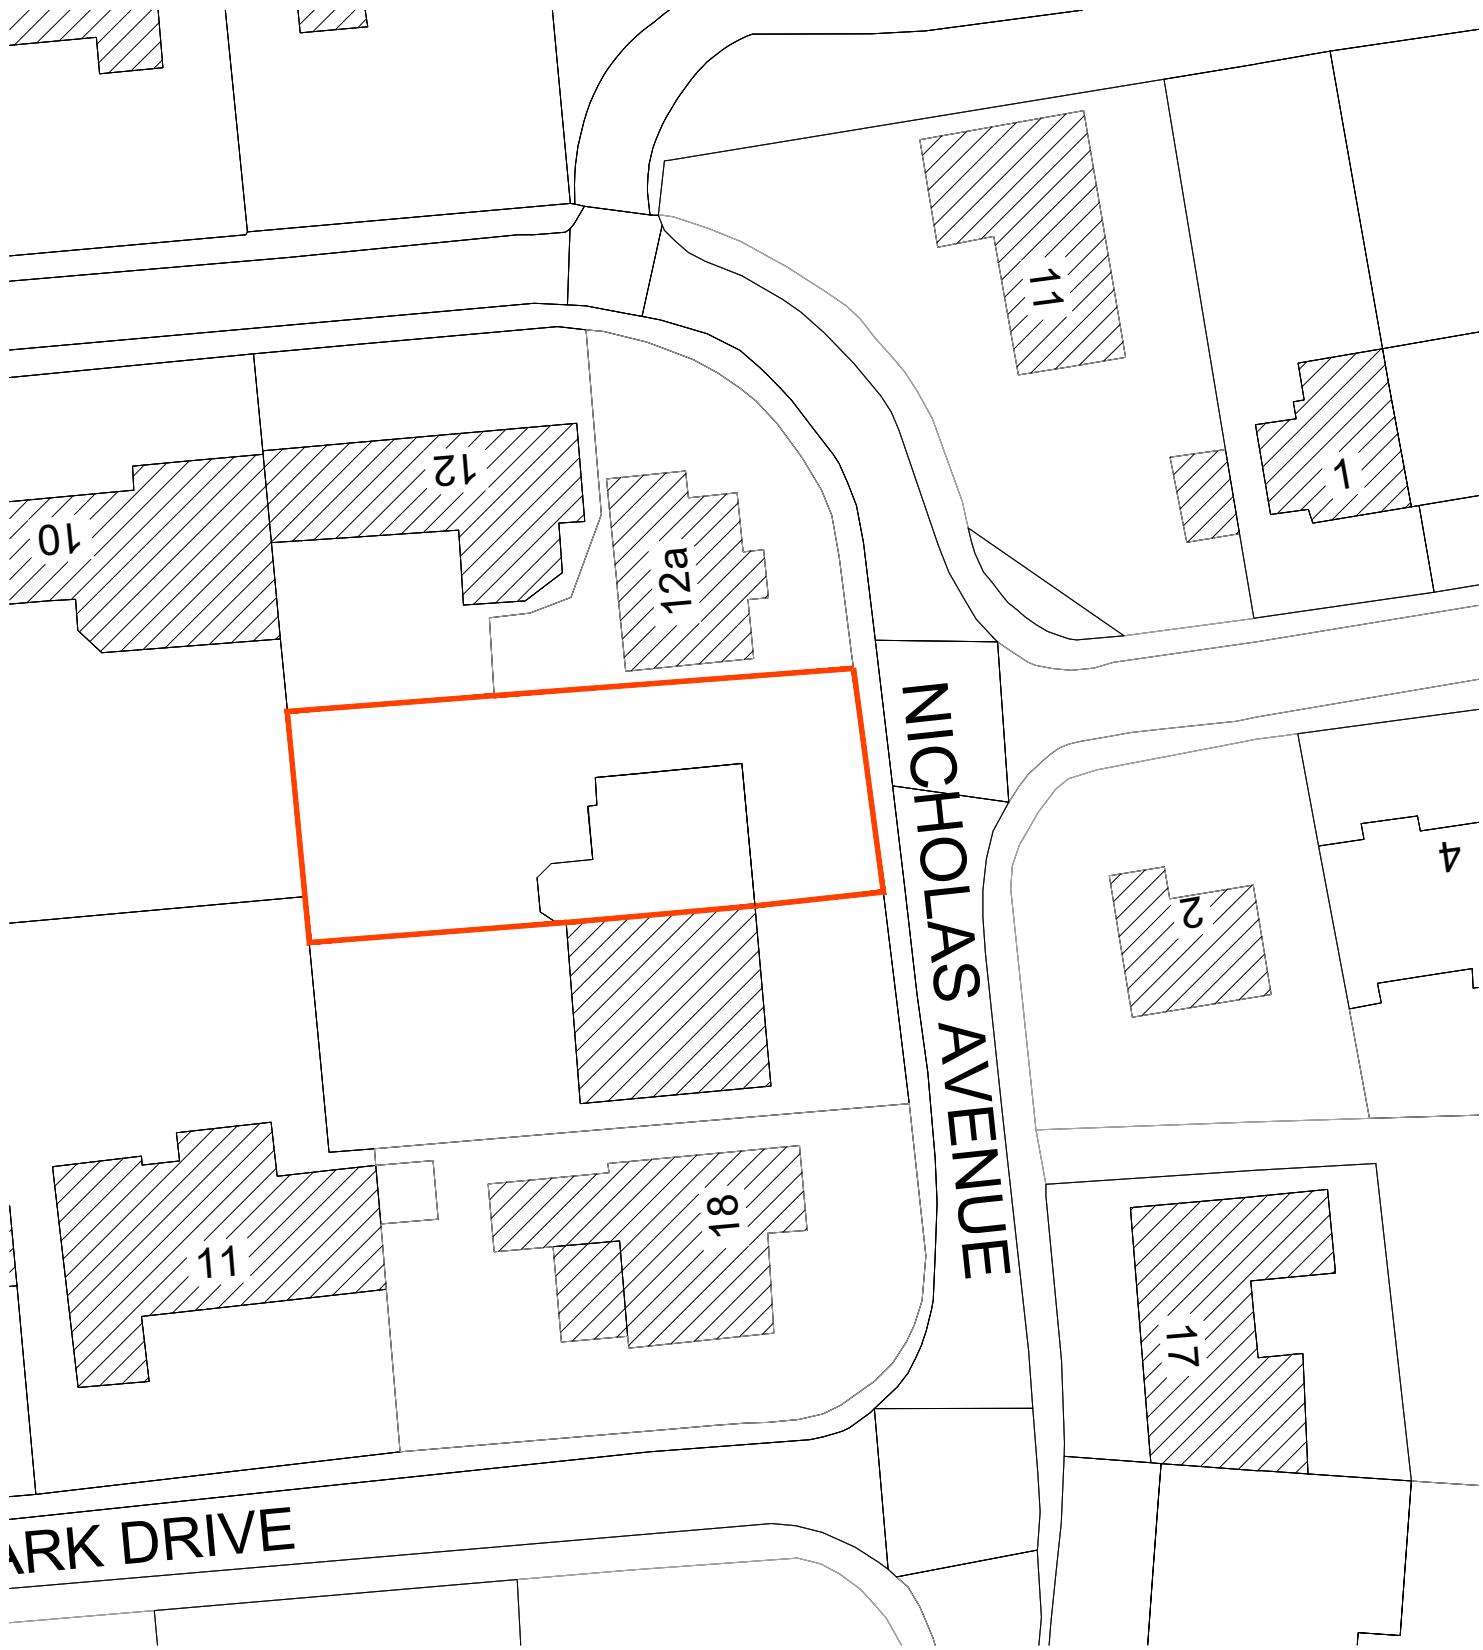

SITE BLOCK PLAN 1:500

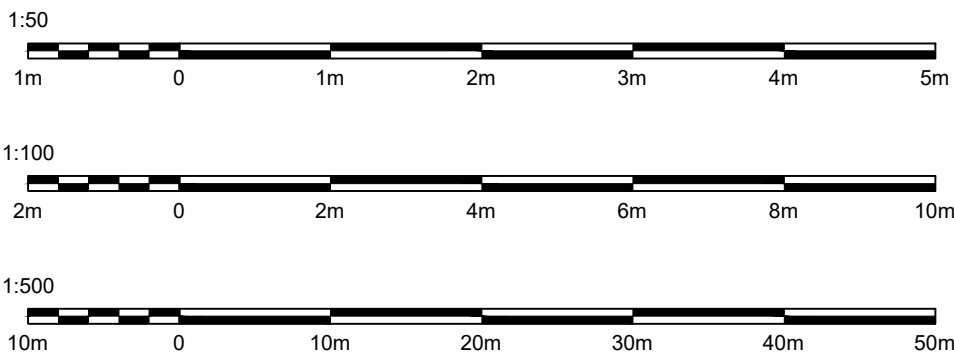

PR Design

prdesign@hotmail.co.uk 07859 742637

Status

Planning application

Project name

14 Nicholas Avenue

For

N Lazenby

Drawing title

Existing Drawings
Elevations & Site plans

Drawing no/Rev

308.EP2

Drawn

PAR


Date

07/07/2025

Scale

1:50, 100, 500 @A1

Discrepancies, ambiguities and/or omissions between this drawing and information given elsewhere must be reported to the designer before proceeding. Dimensions must always be checked on site. Do not scale off dimensions from this drawing. This drawing is copyright.

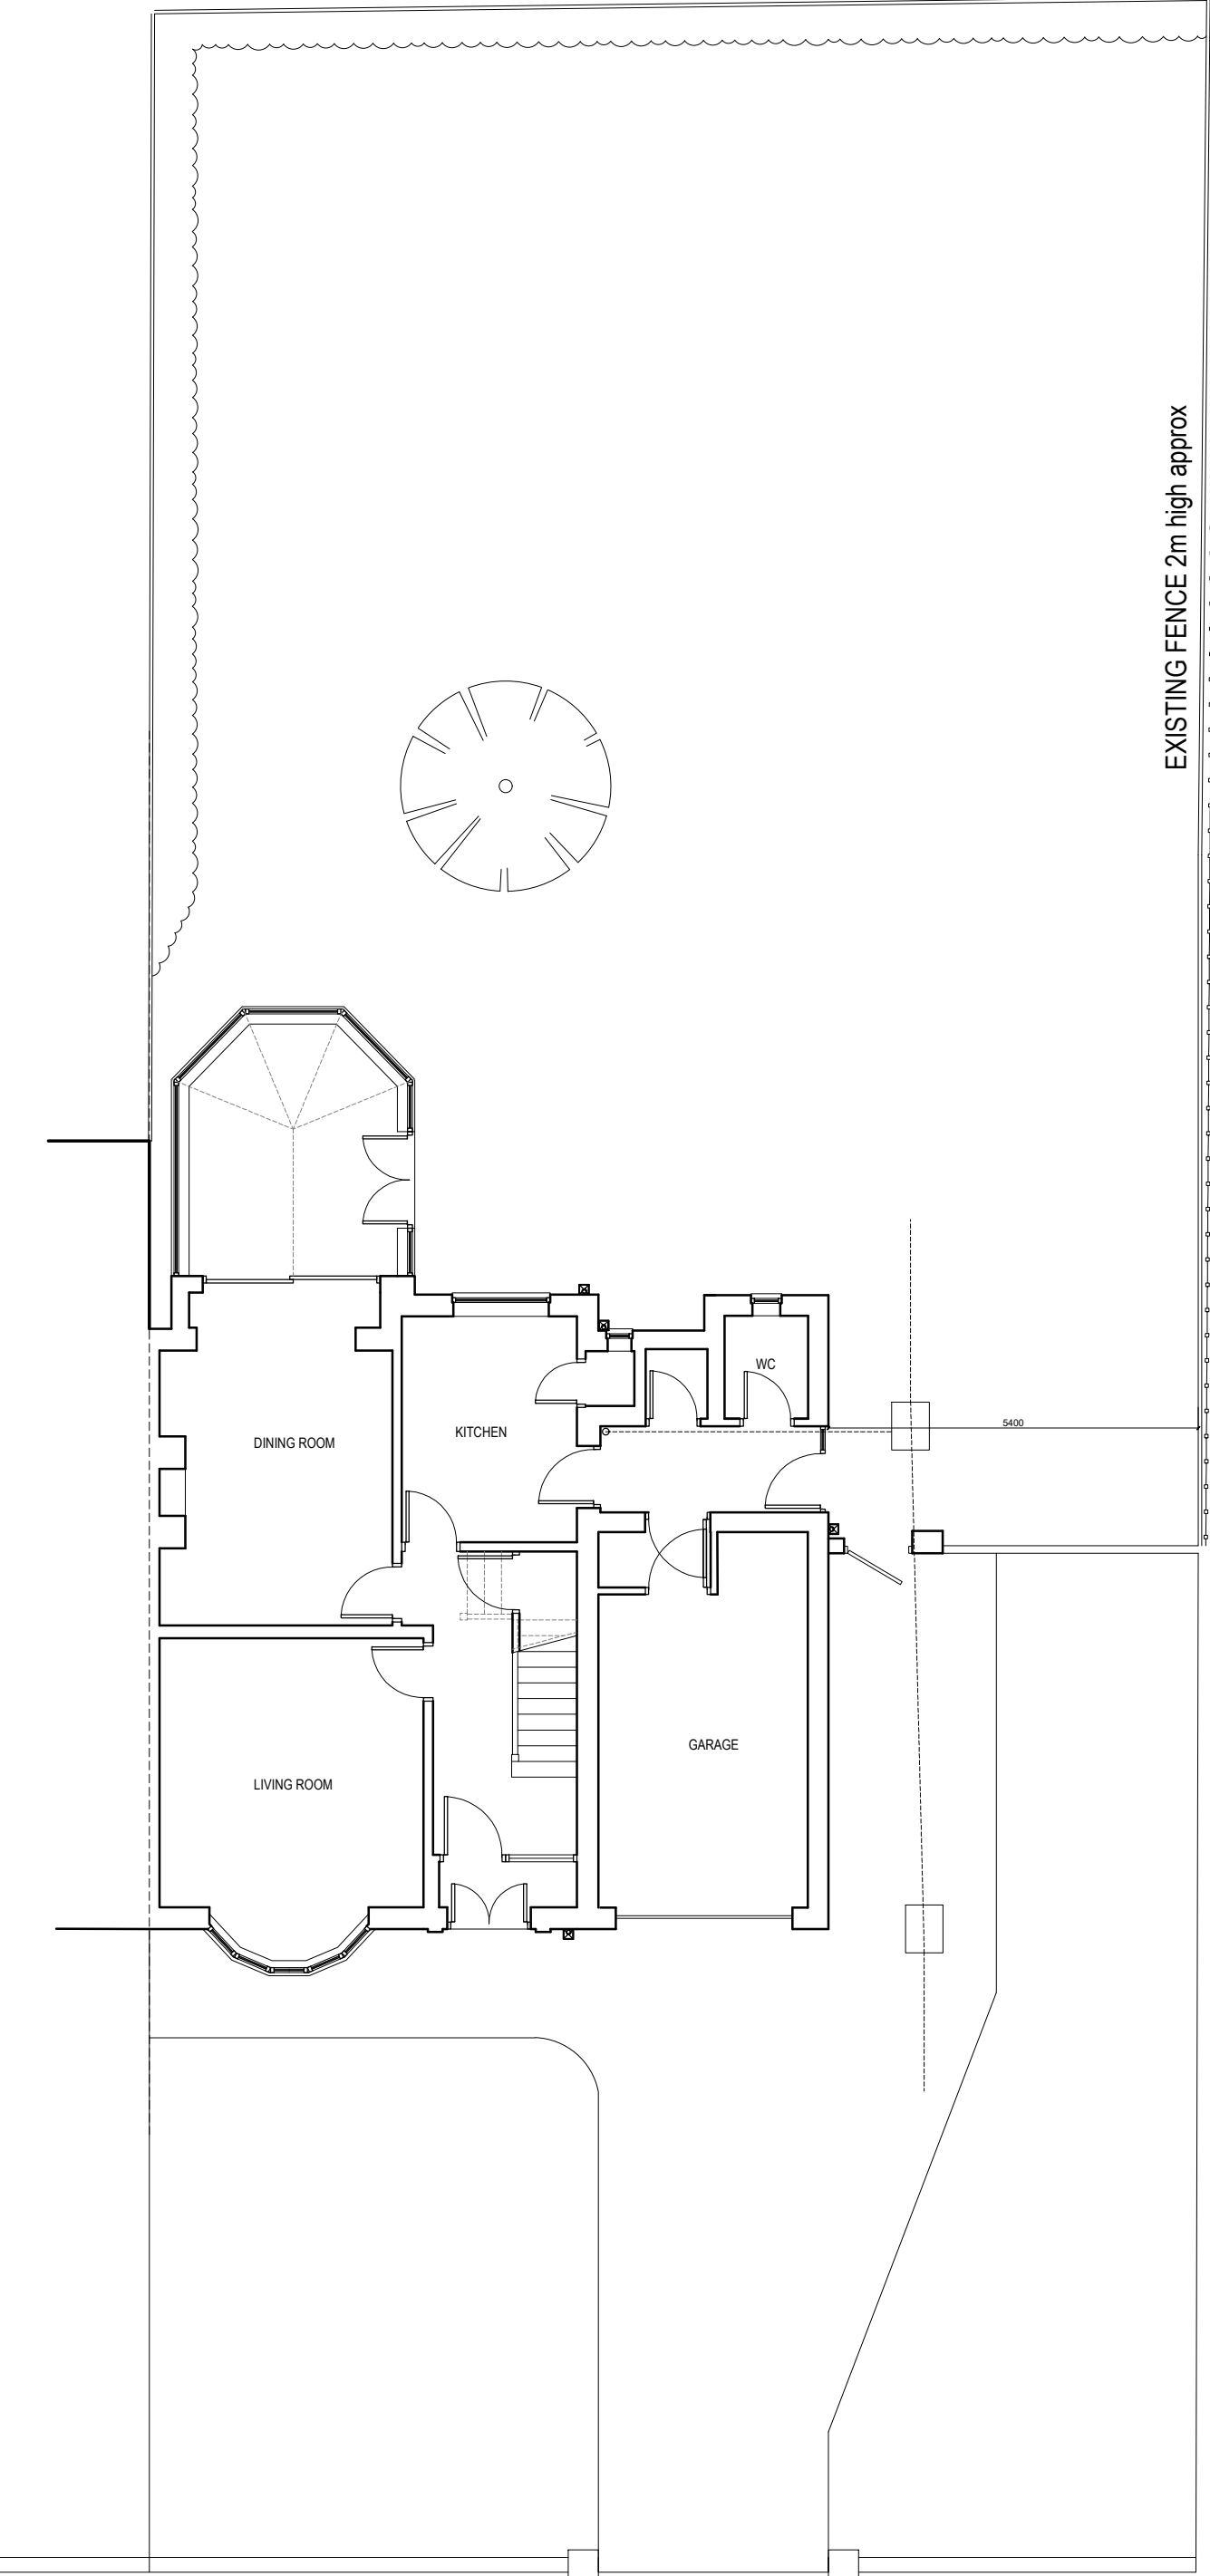

SITE PLAN with GROUND FLOOR PLAN 1:100