

PR Design

prdesign@hotmail.co.uk 07859 742637

Status

Planning application

Project name
14 Nicholas Avenue


For
N Lazenby

Drawing title
Existing and Proposed Drawings
Elevations & Site plans


Drawing no/Rev	Drawn
308.PP3	PAR

Date	Scale
04/06/2026	1:50@A1

Discrepancies, ambiguities and/or omissions between this drawing and information given elsewhere must be reported to the designer before proceeding. Dimensions must always be checked on site. Do not scale off dimensions from this drawing. This drawing is copyright.

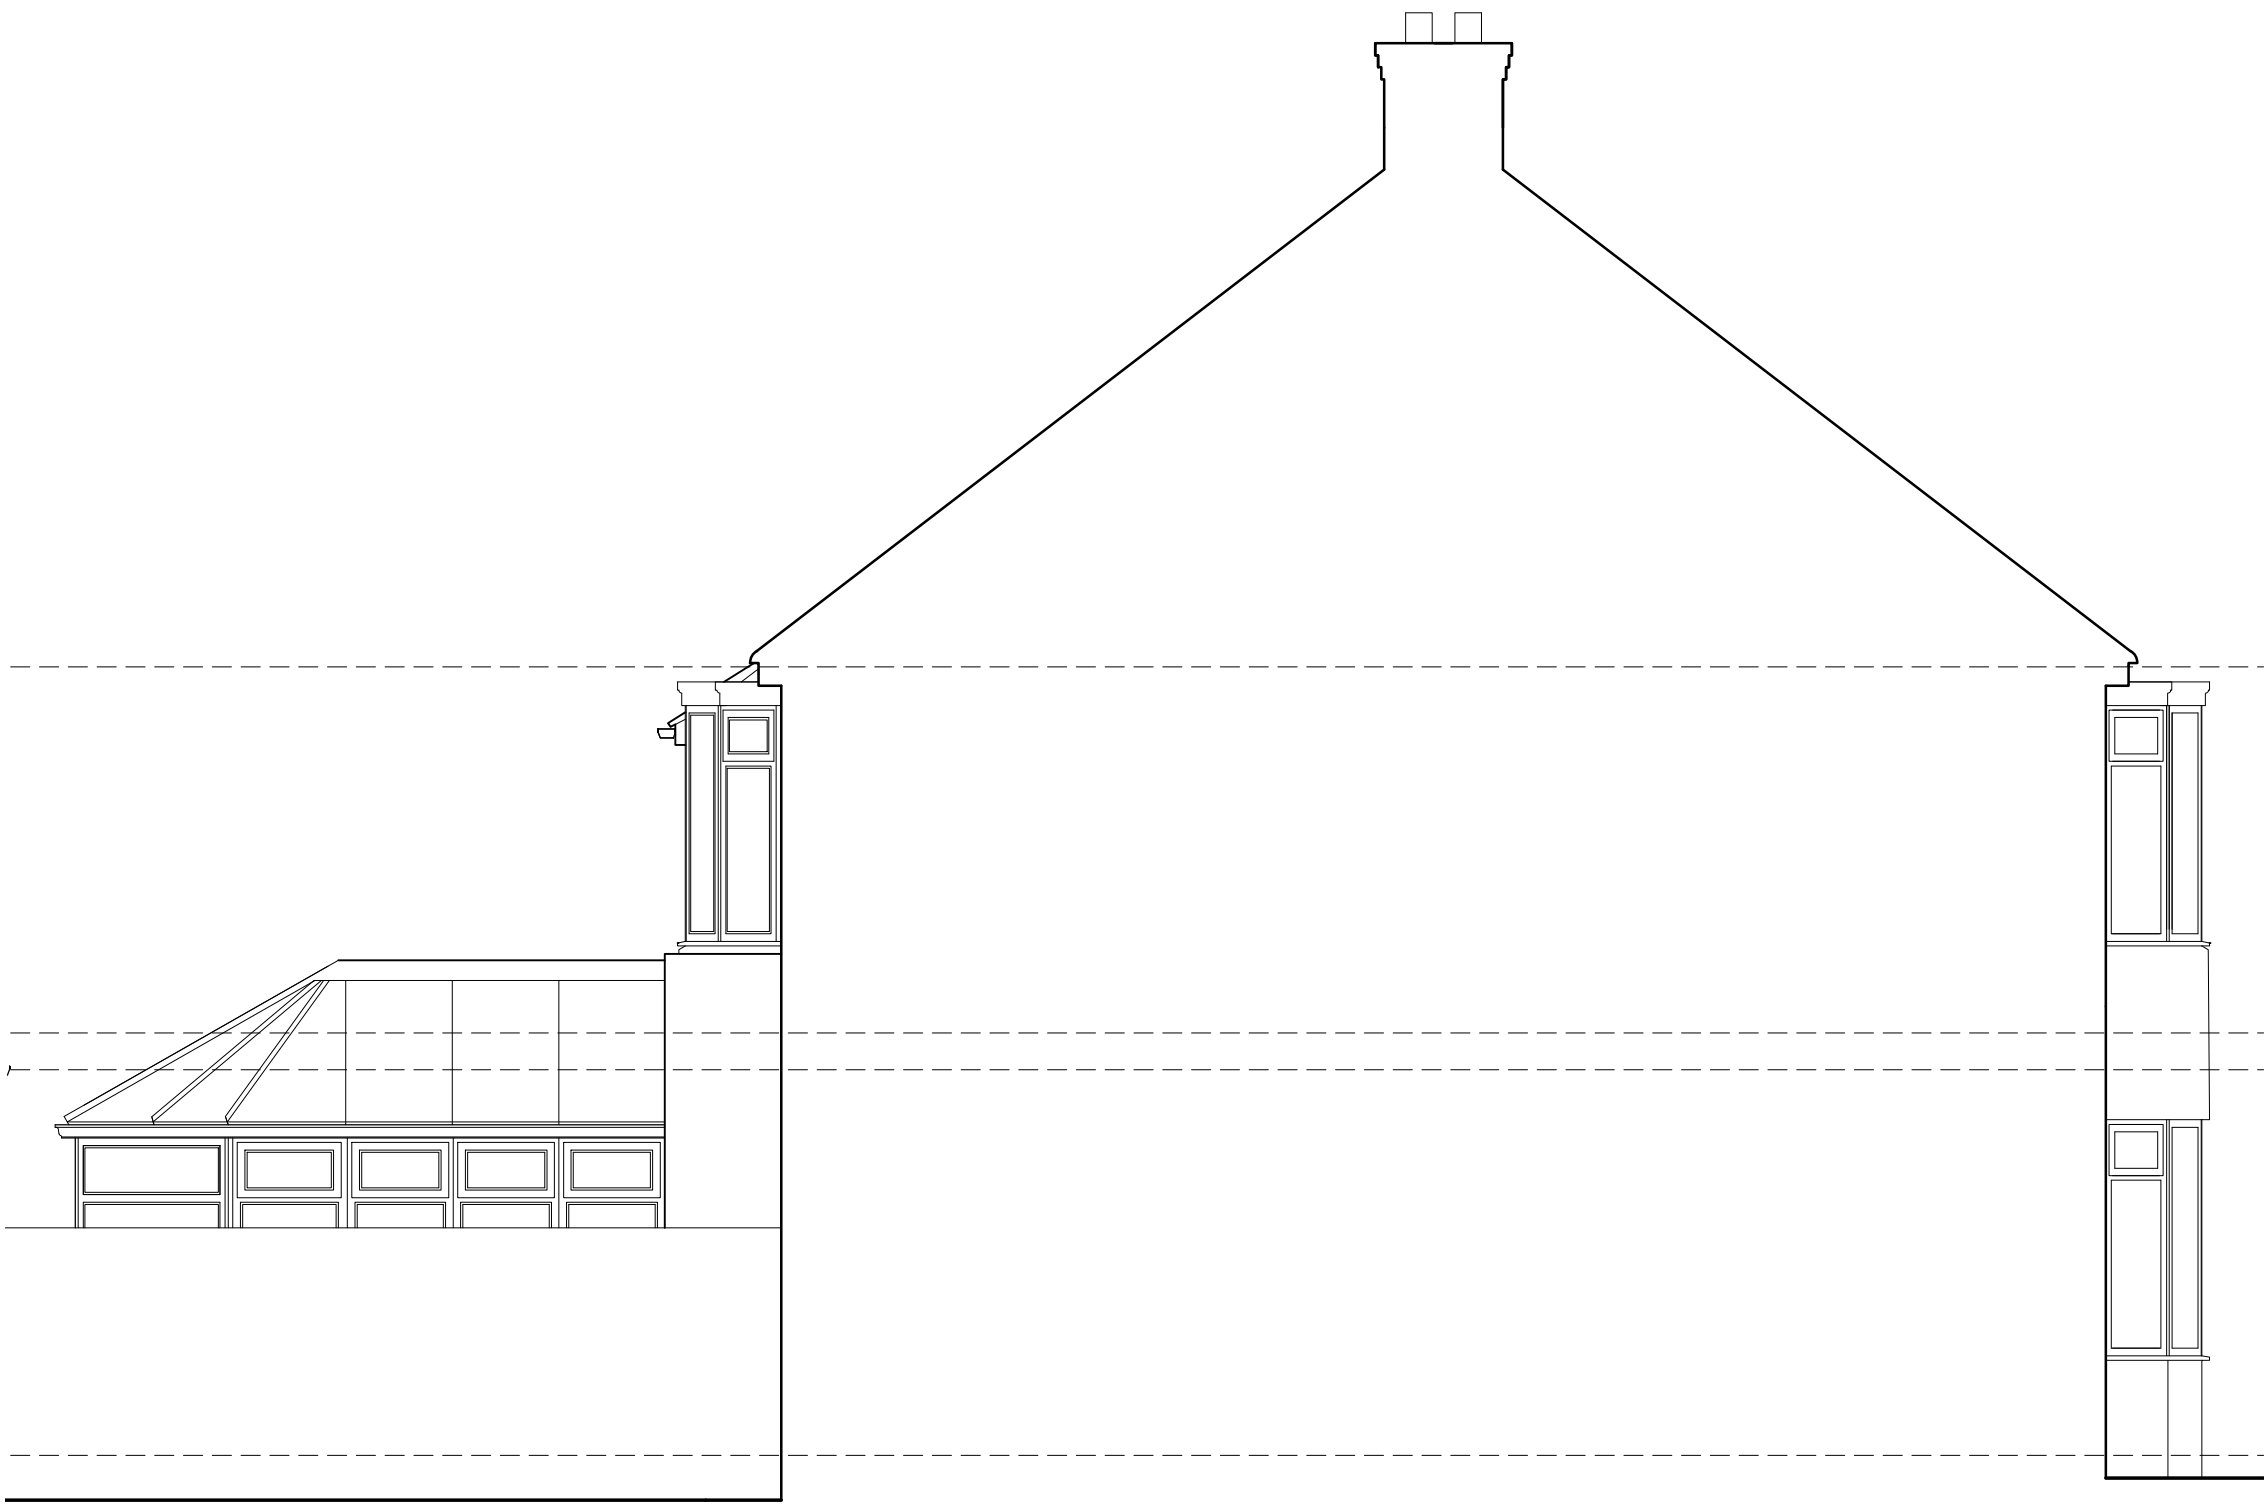

EXISTING SOUTH ELEVATION 1:50

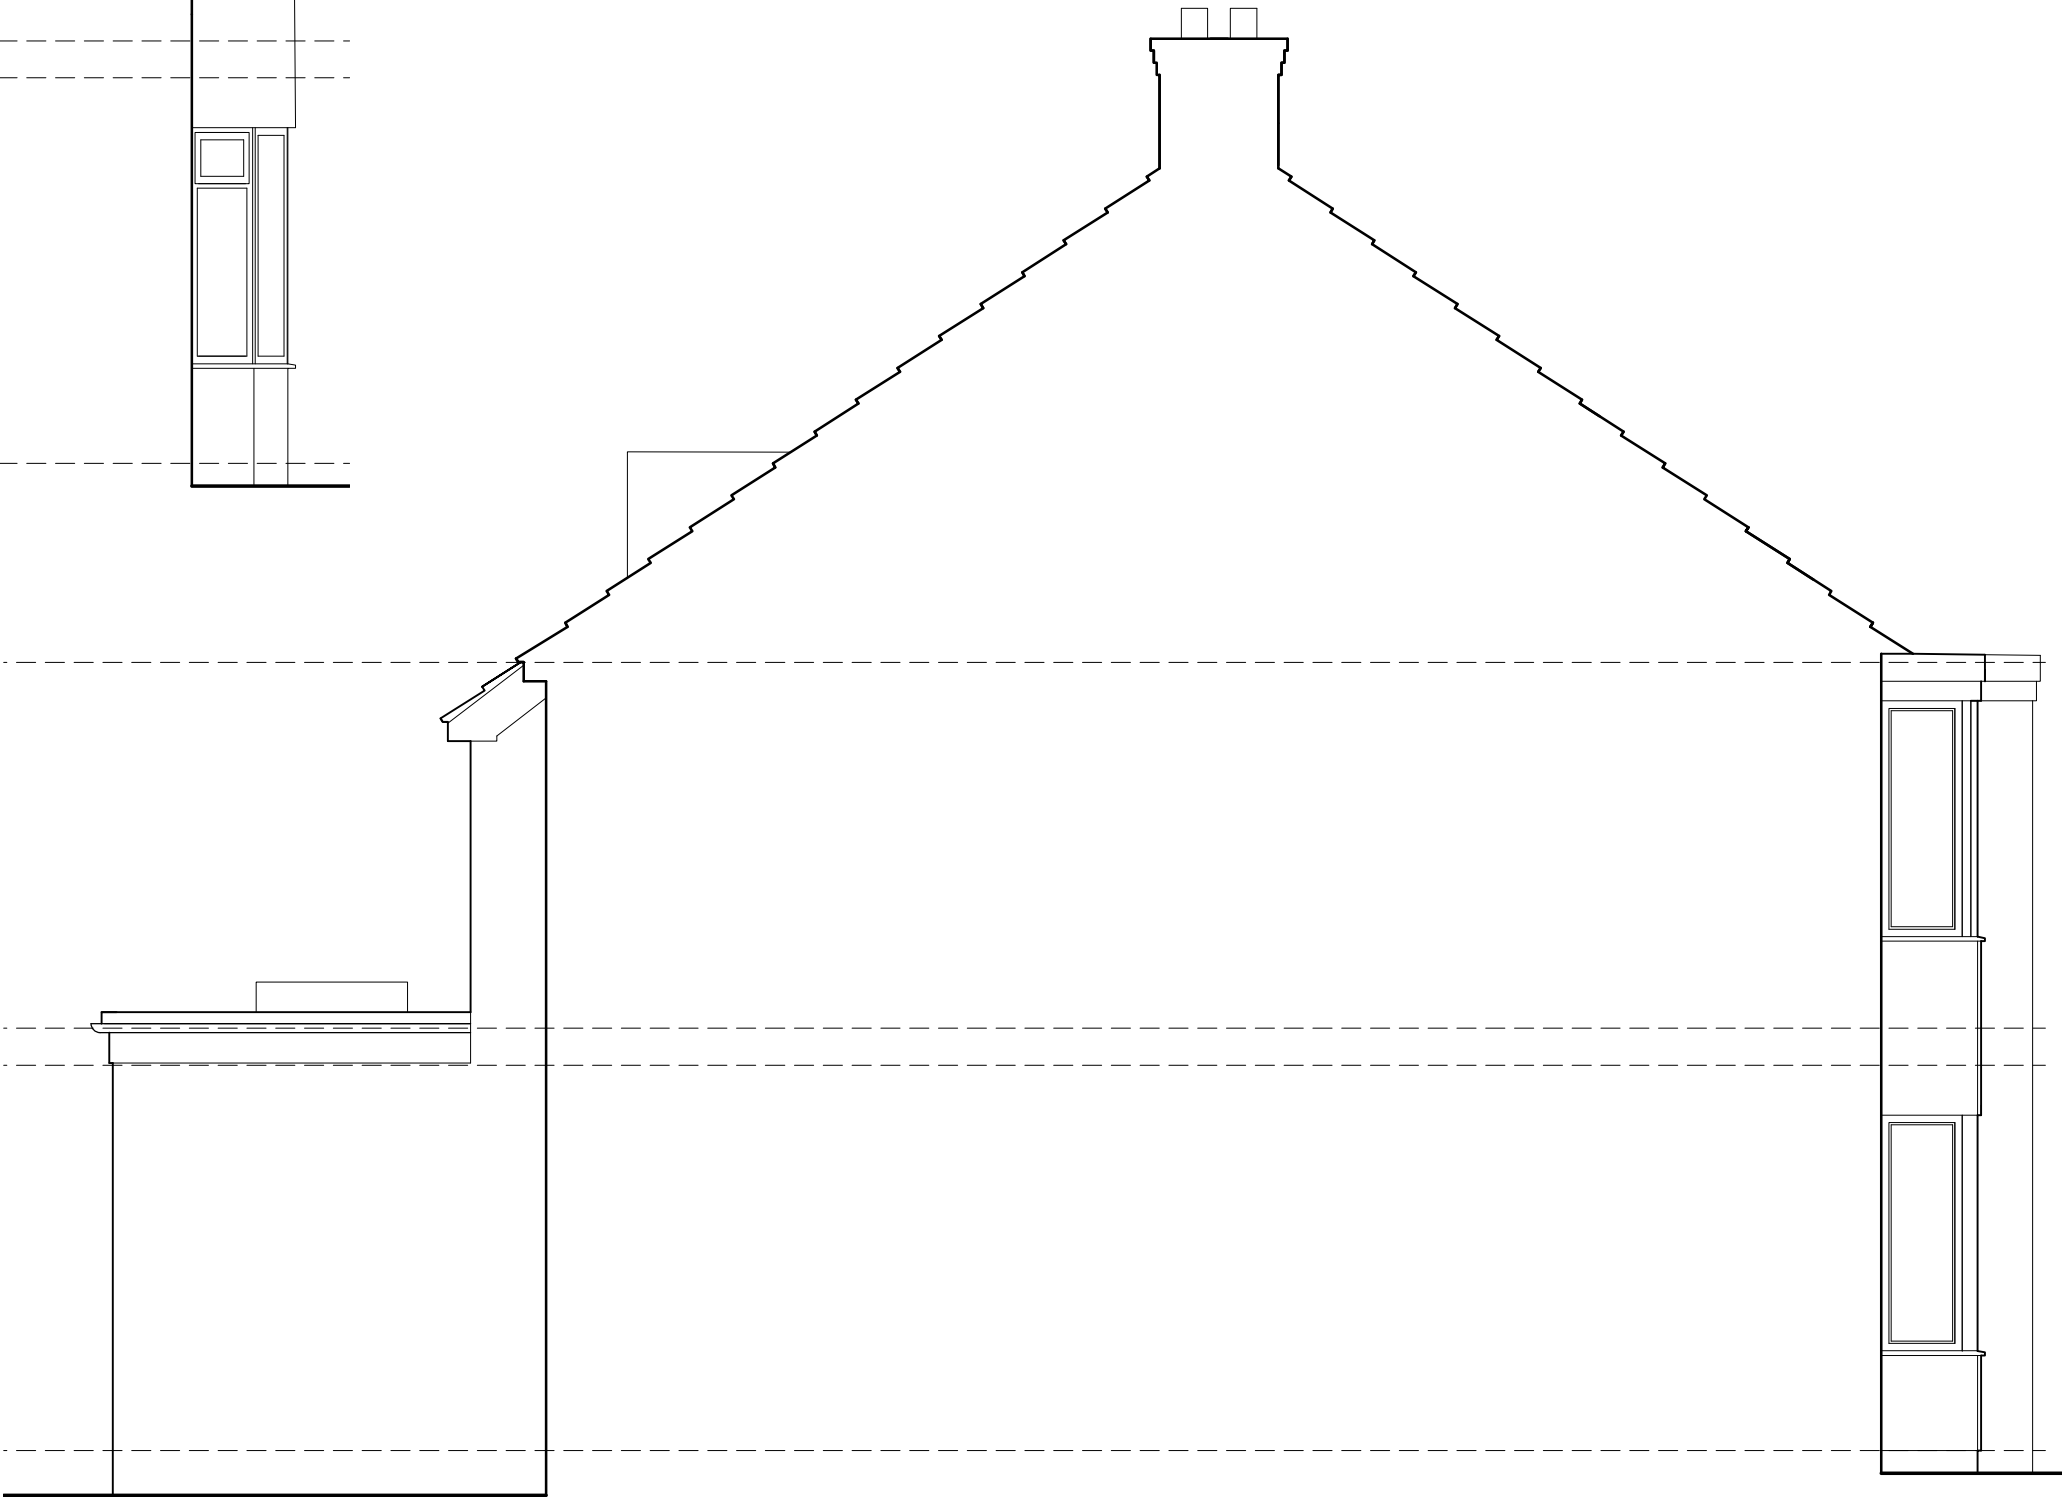

PROPOSED SOUTH ELEVATION 1:50