




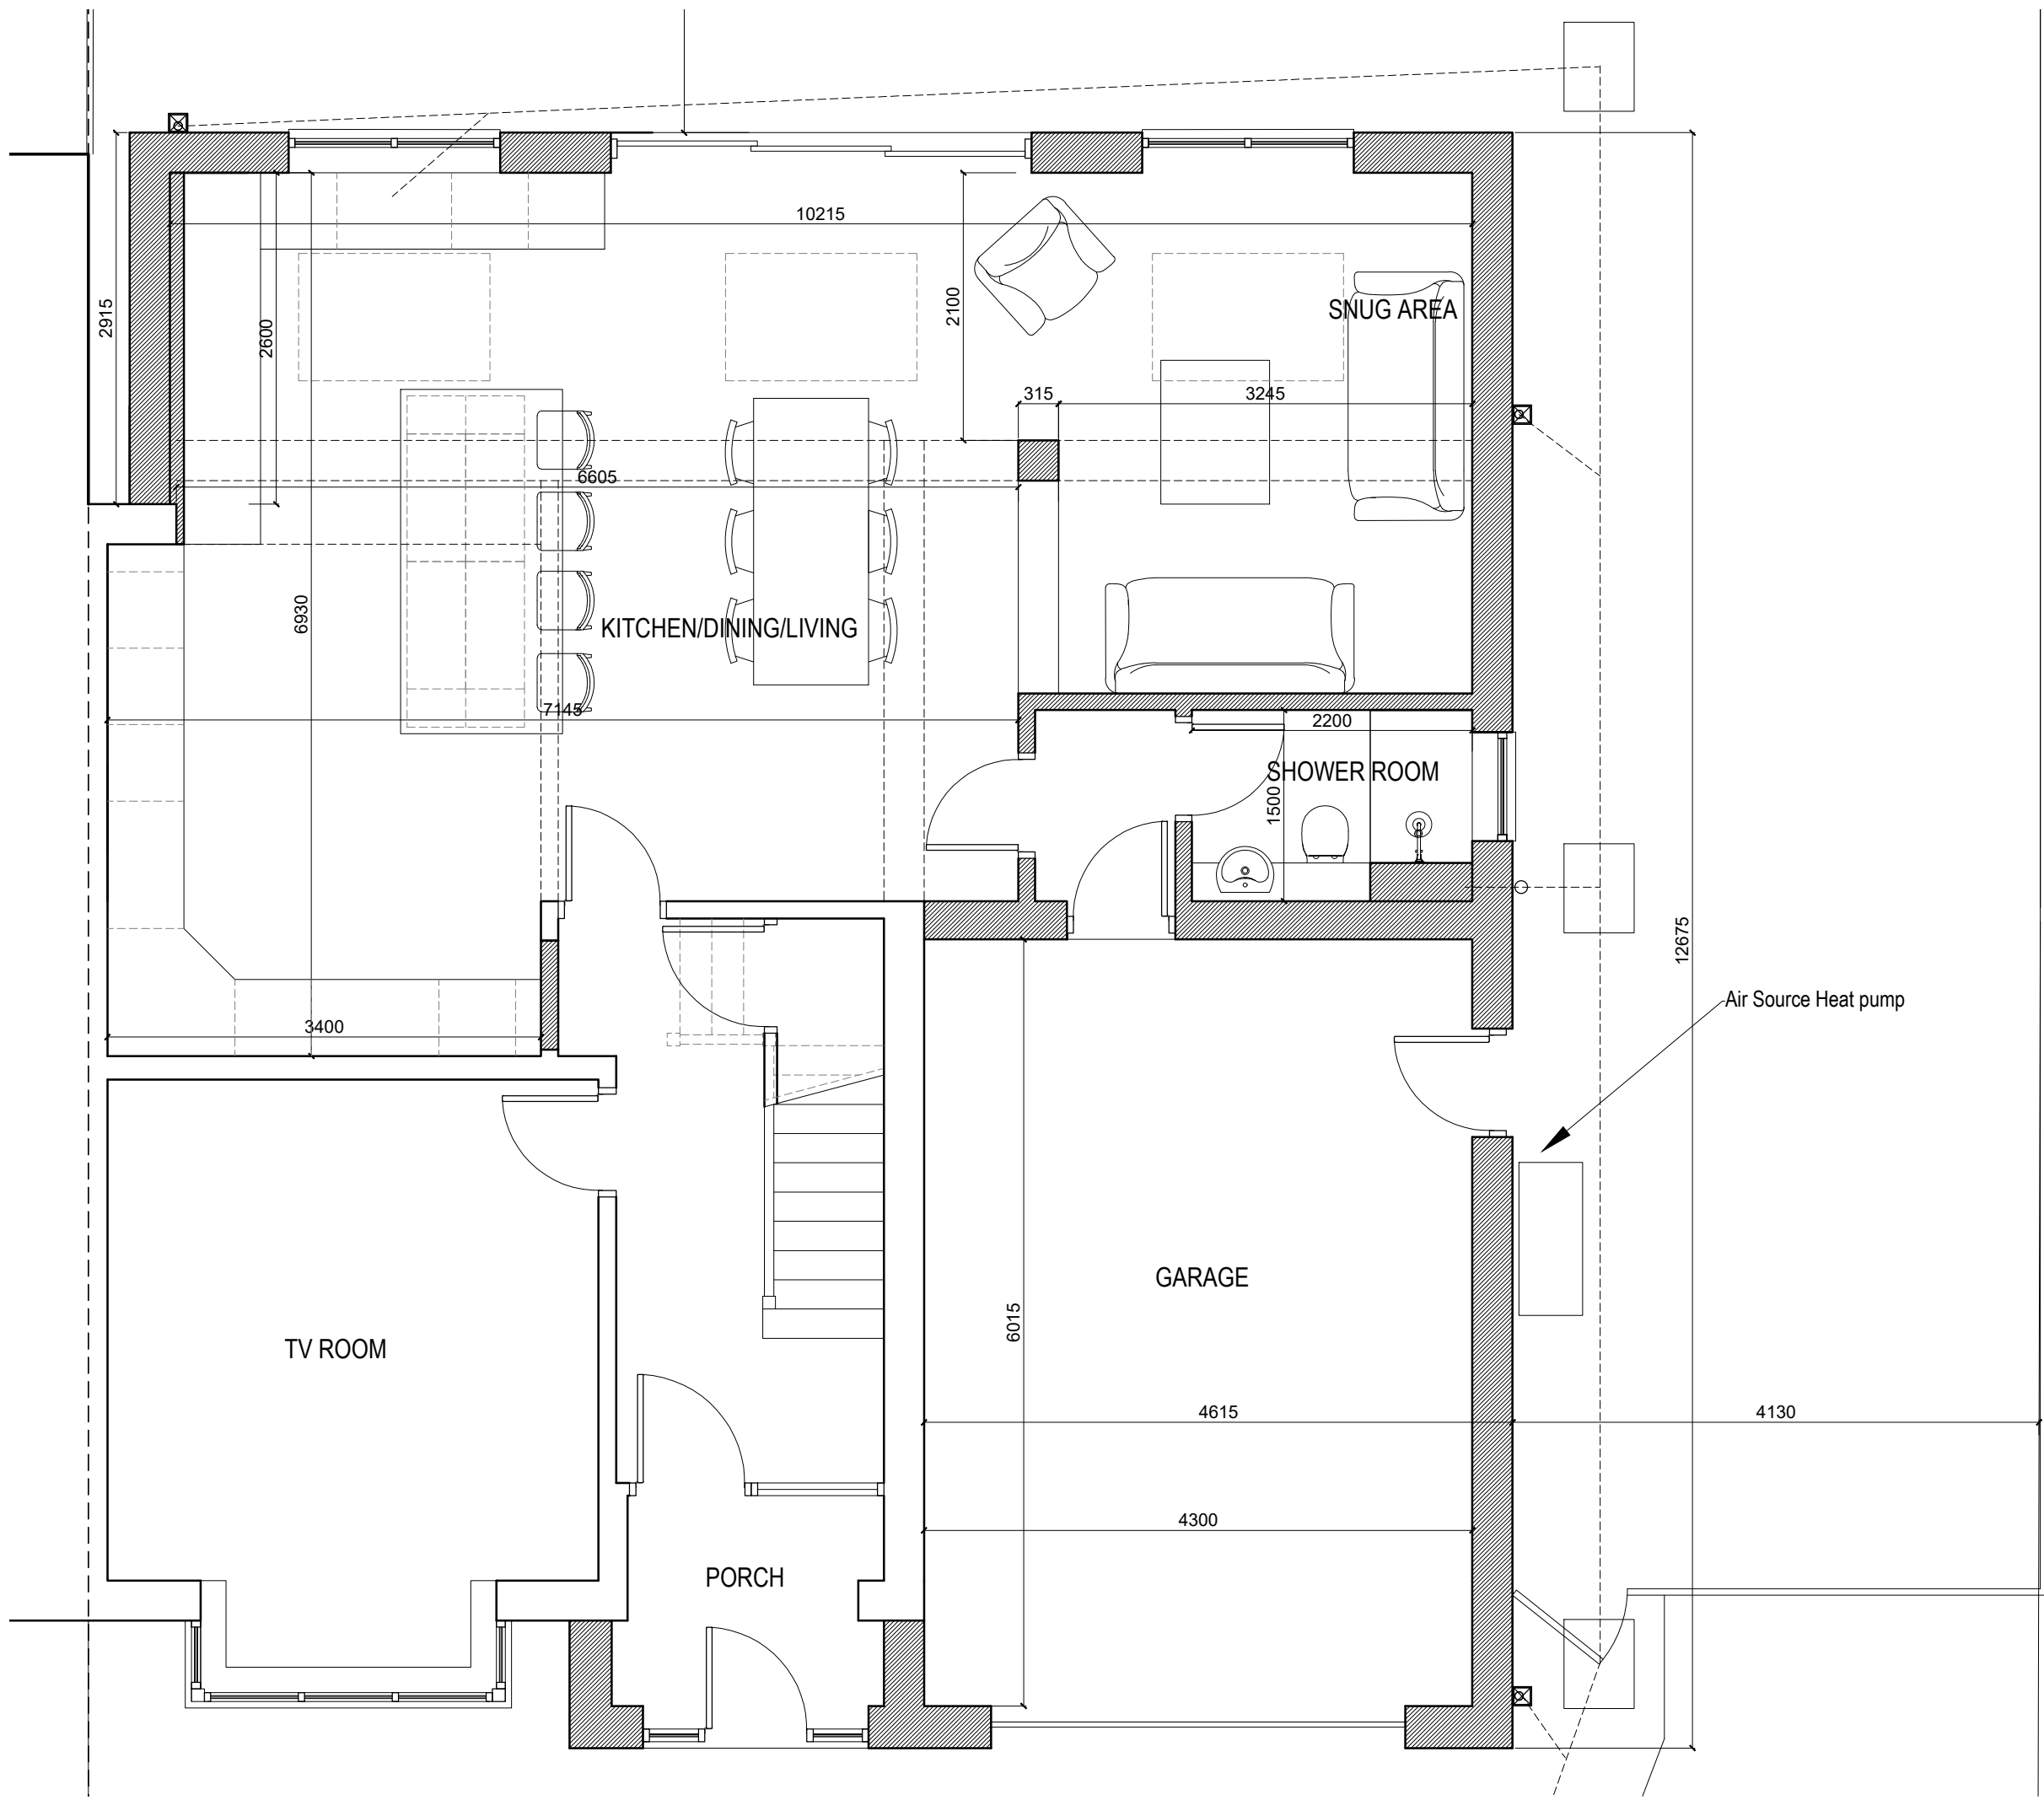


GROUND FLOOR PLAN 1:50

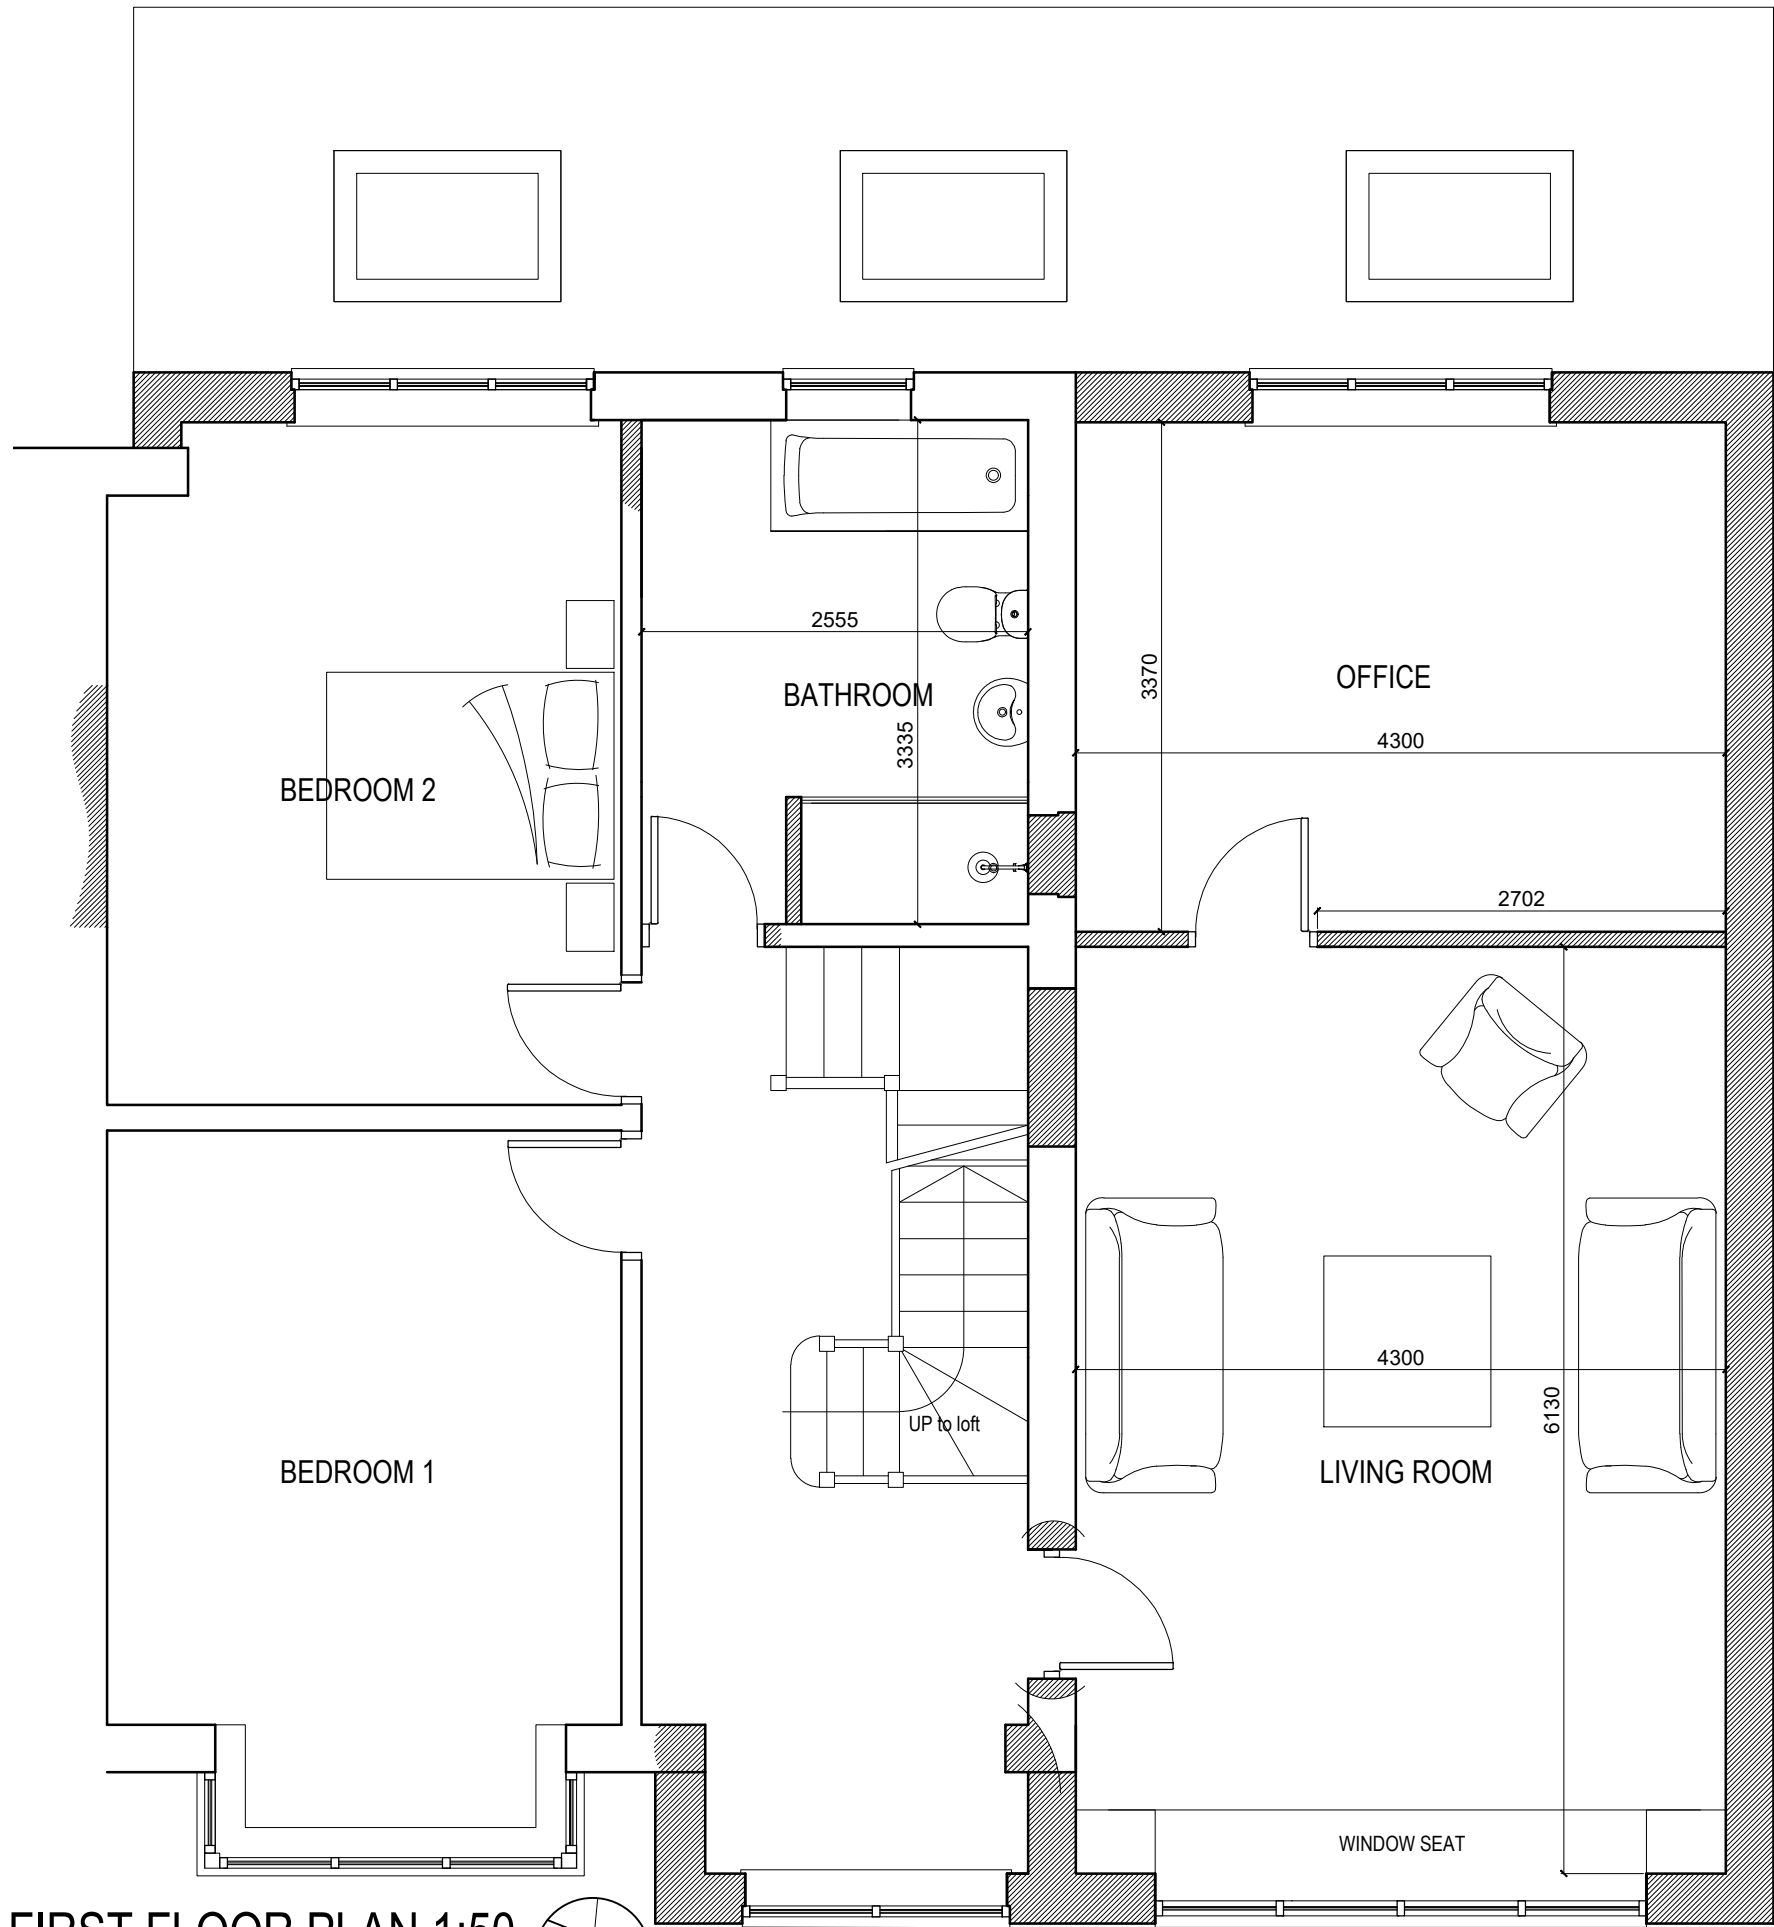

FIRST FLOOR PLAN 1:50

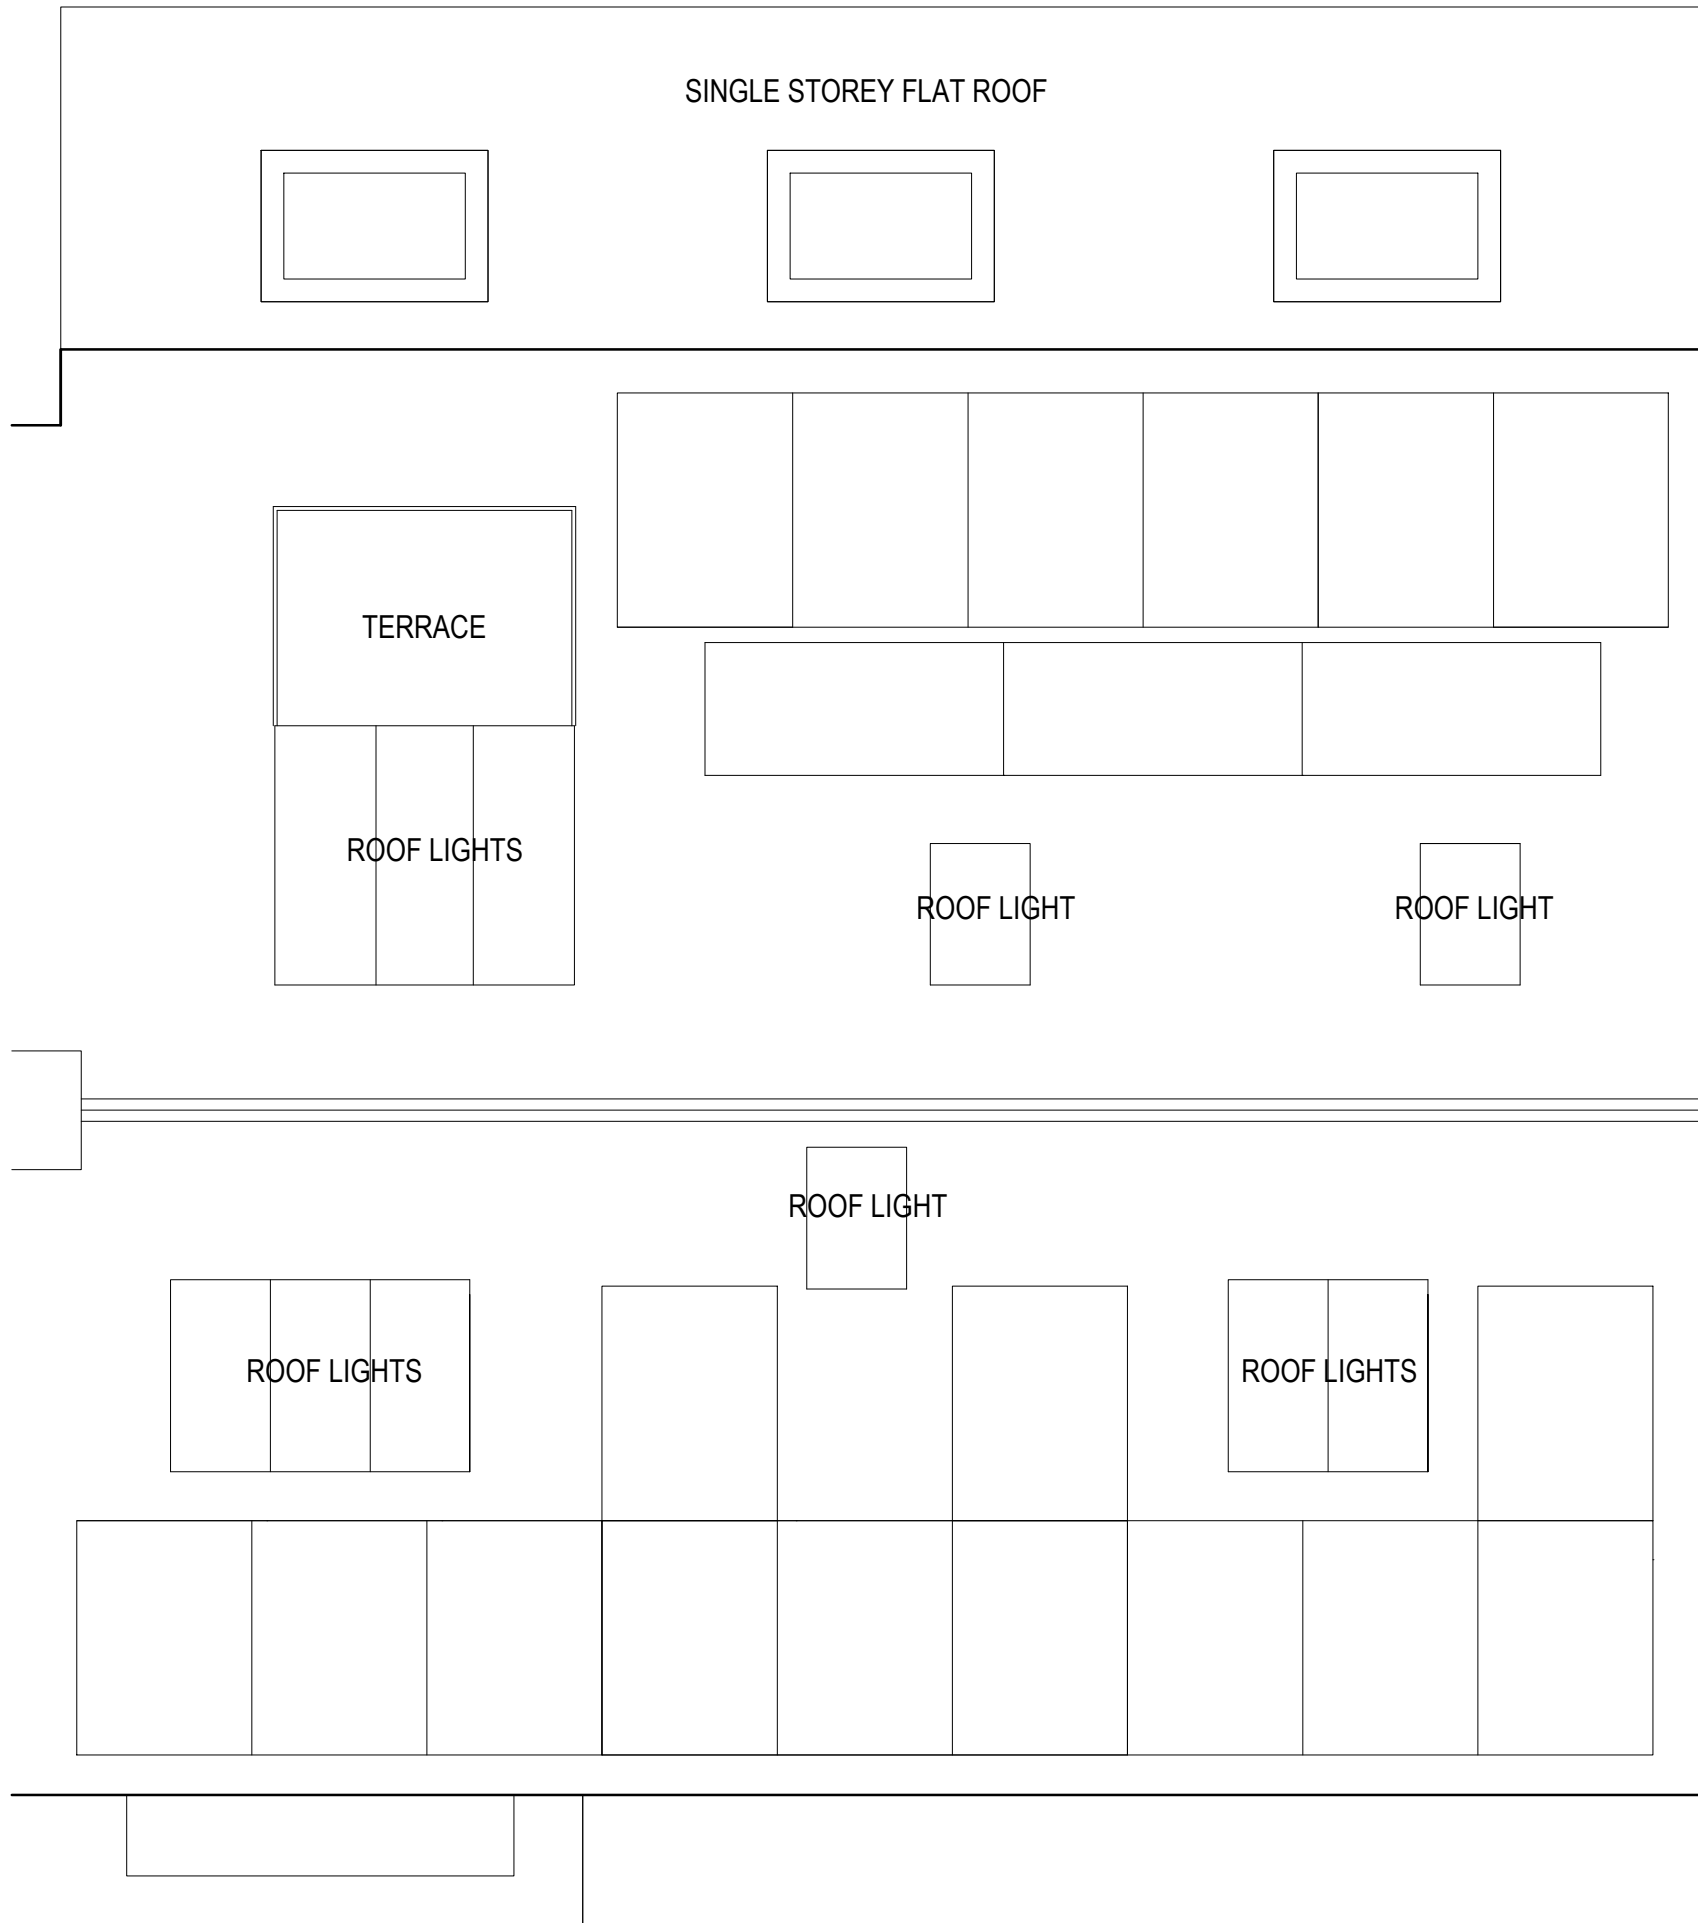

ROOF PLAN 1:50

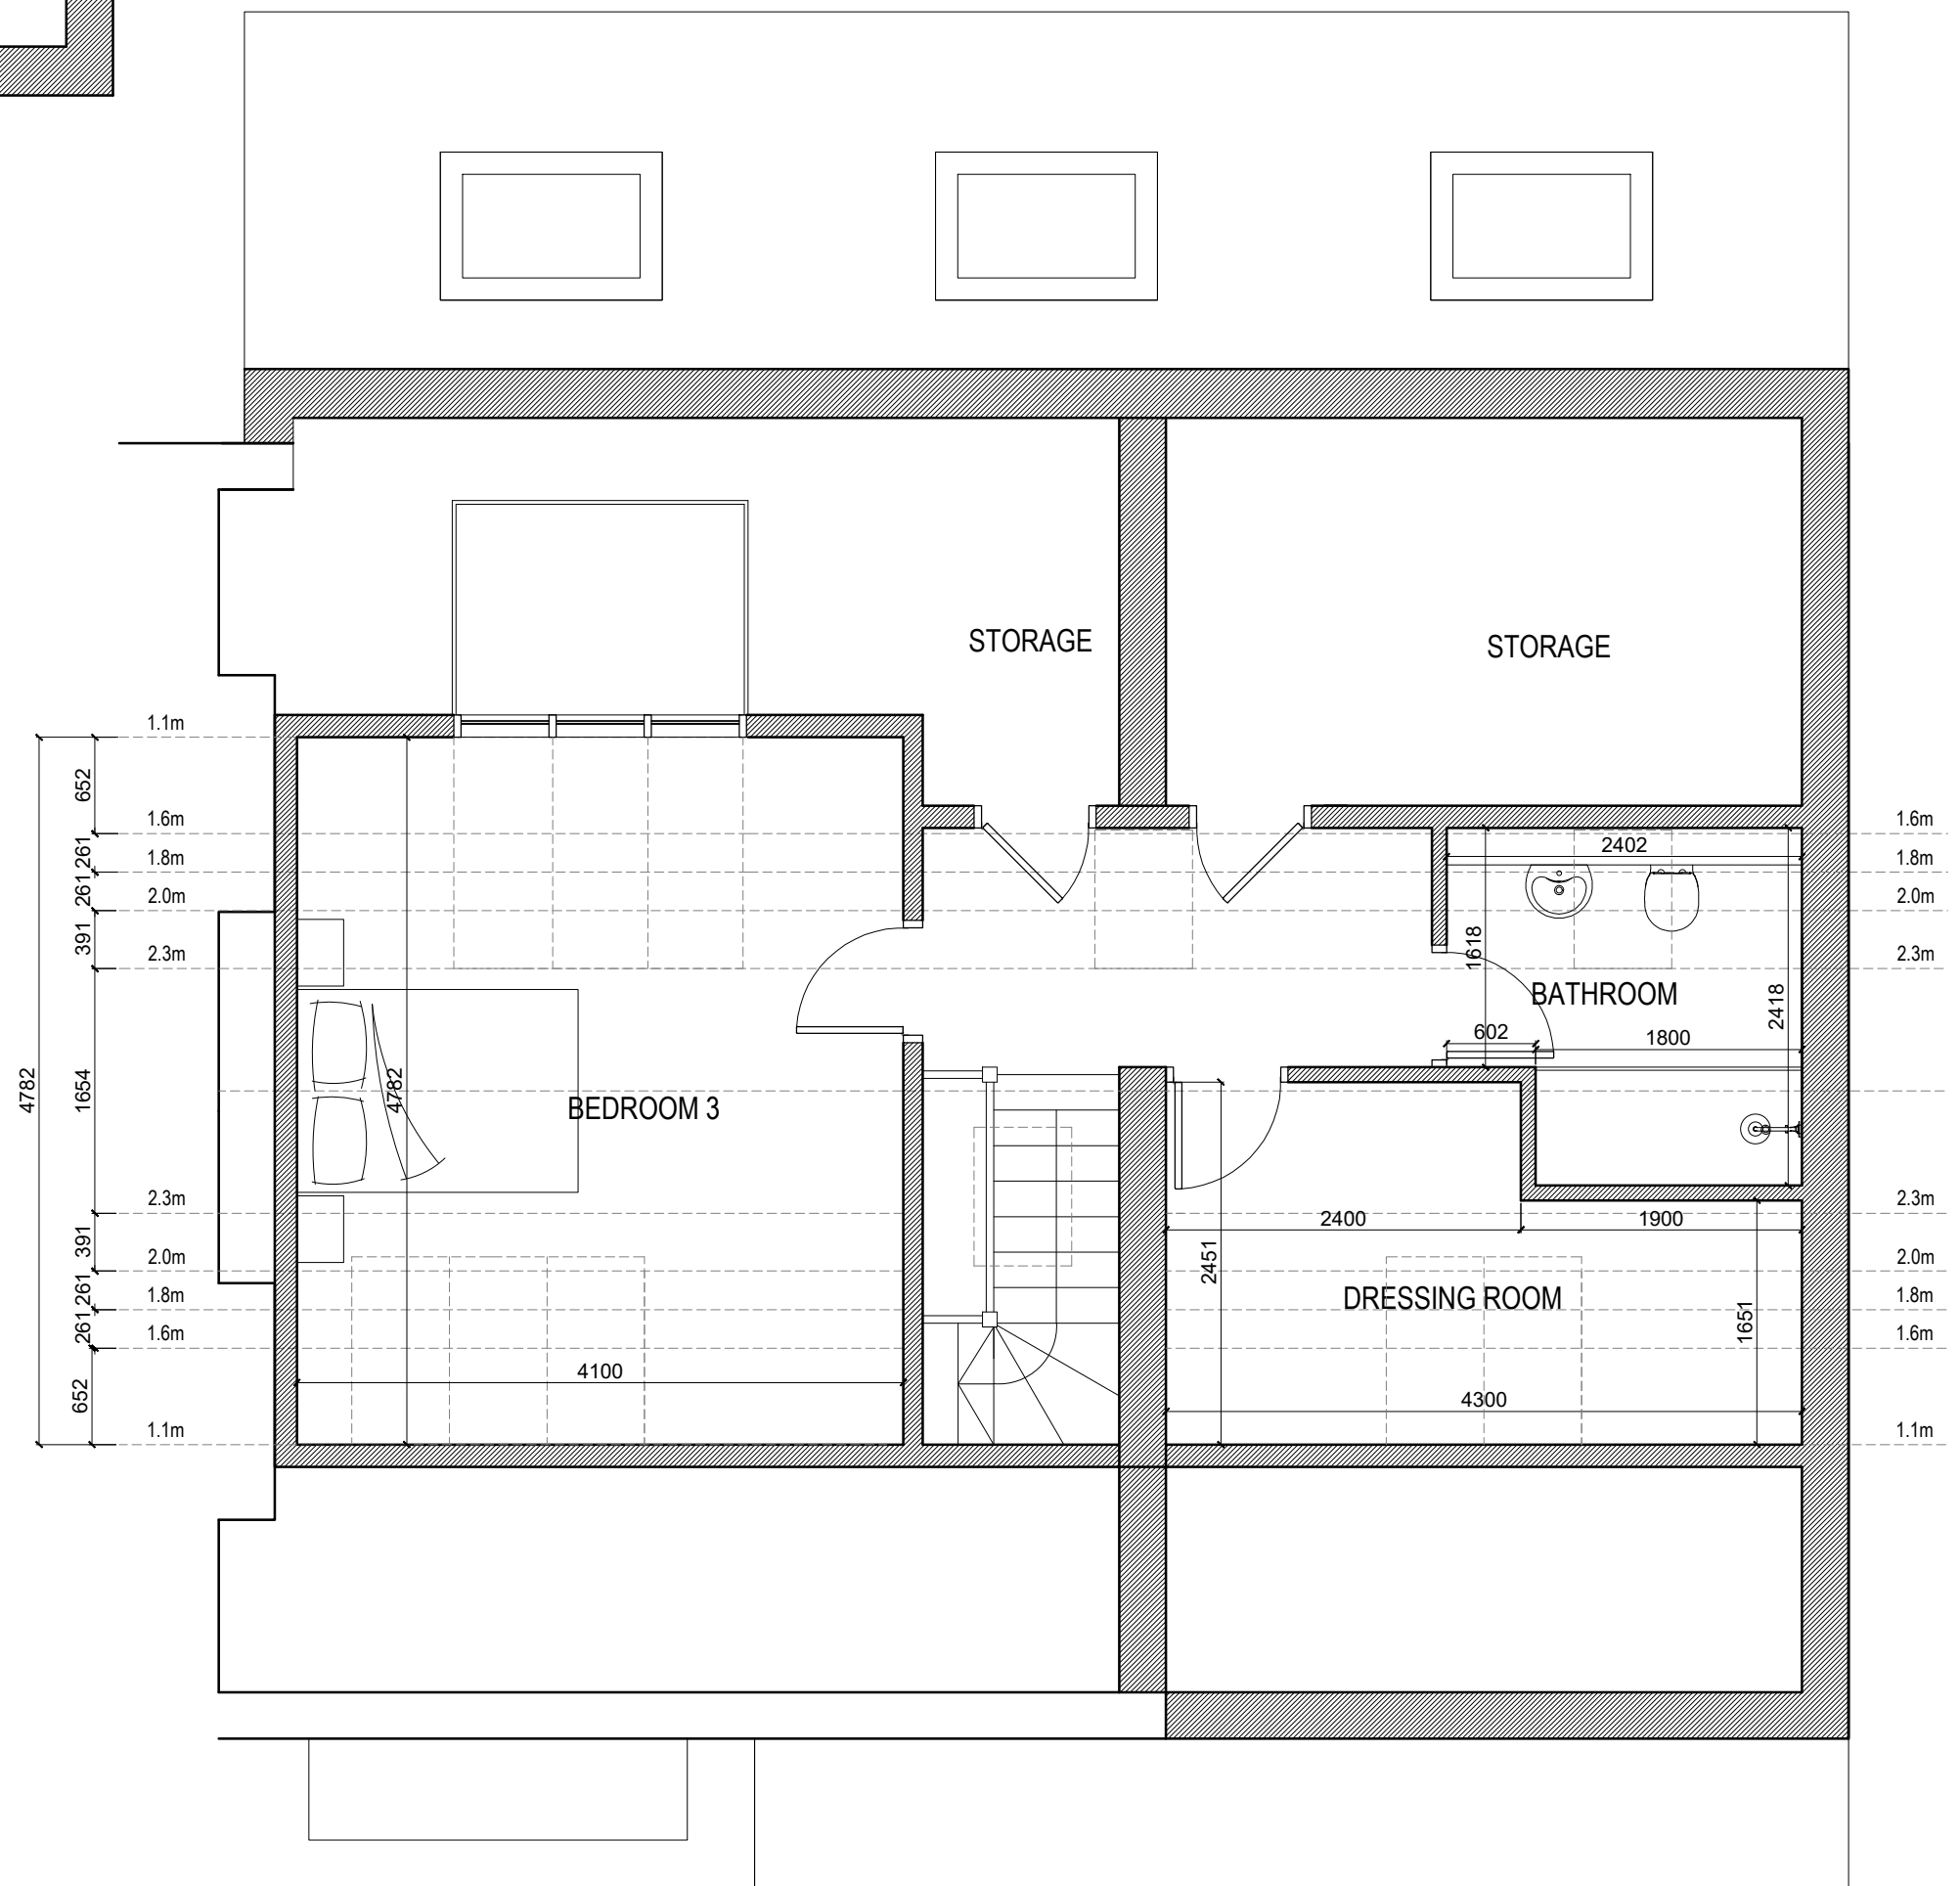

LOFT PLAN 1:50

PR Design

prdesign@hotmail.co.uk 07859 742637

Status

Planning Application

Project name

14 Nicholas Avenue

For

N Lazenby

Drawing title

Proposed Drawings
Floor plans

Drawing no/Rev

308.PP1

Drawn

PAR

Date

04/06/2026

Scale

1:50 @A1

Discrepancies, ambiguities and/or omissions between this drawing and information given elsewhere must be reported to the designer before proceeding. Dimensions must always be checked on site. Do not scale off dimensions from this drawing. This drawing is copyright.

