


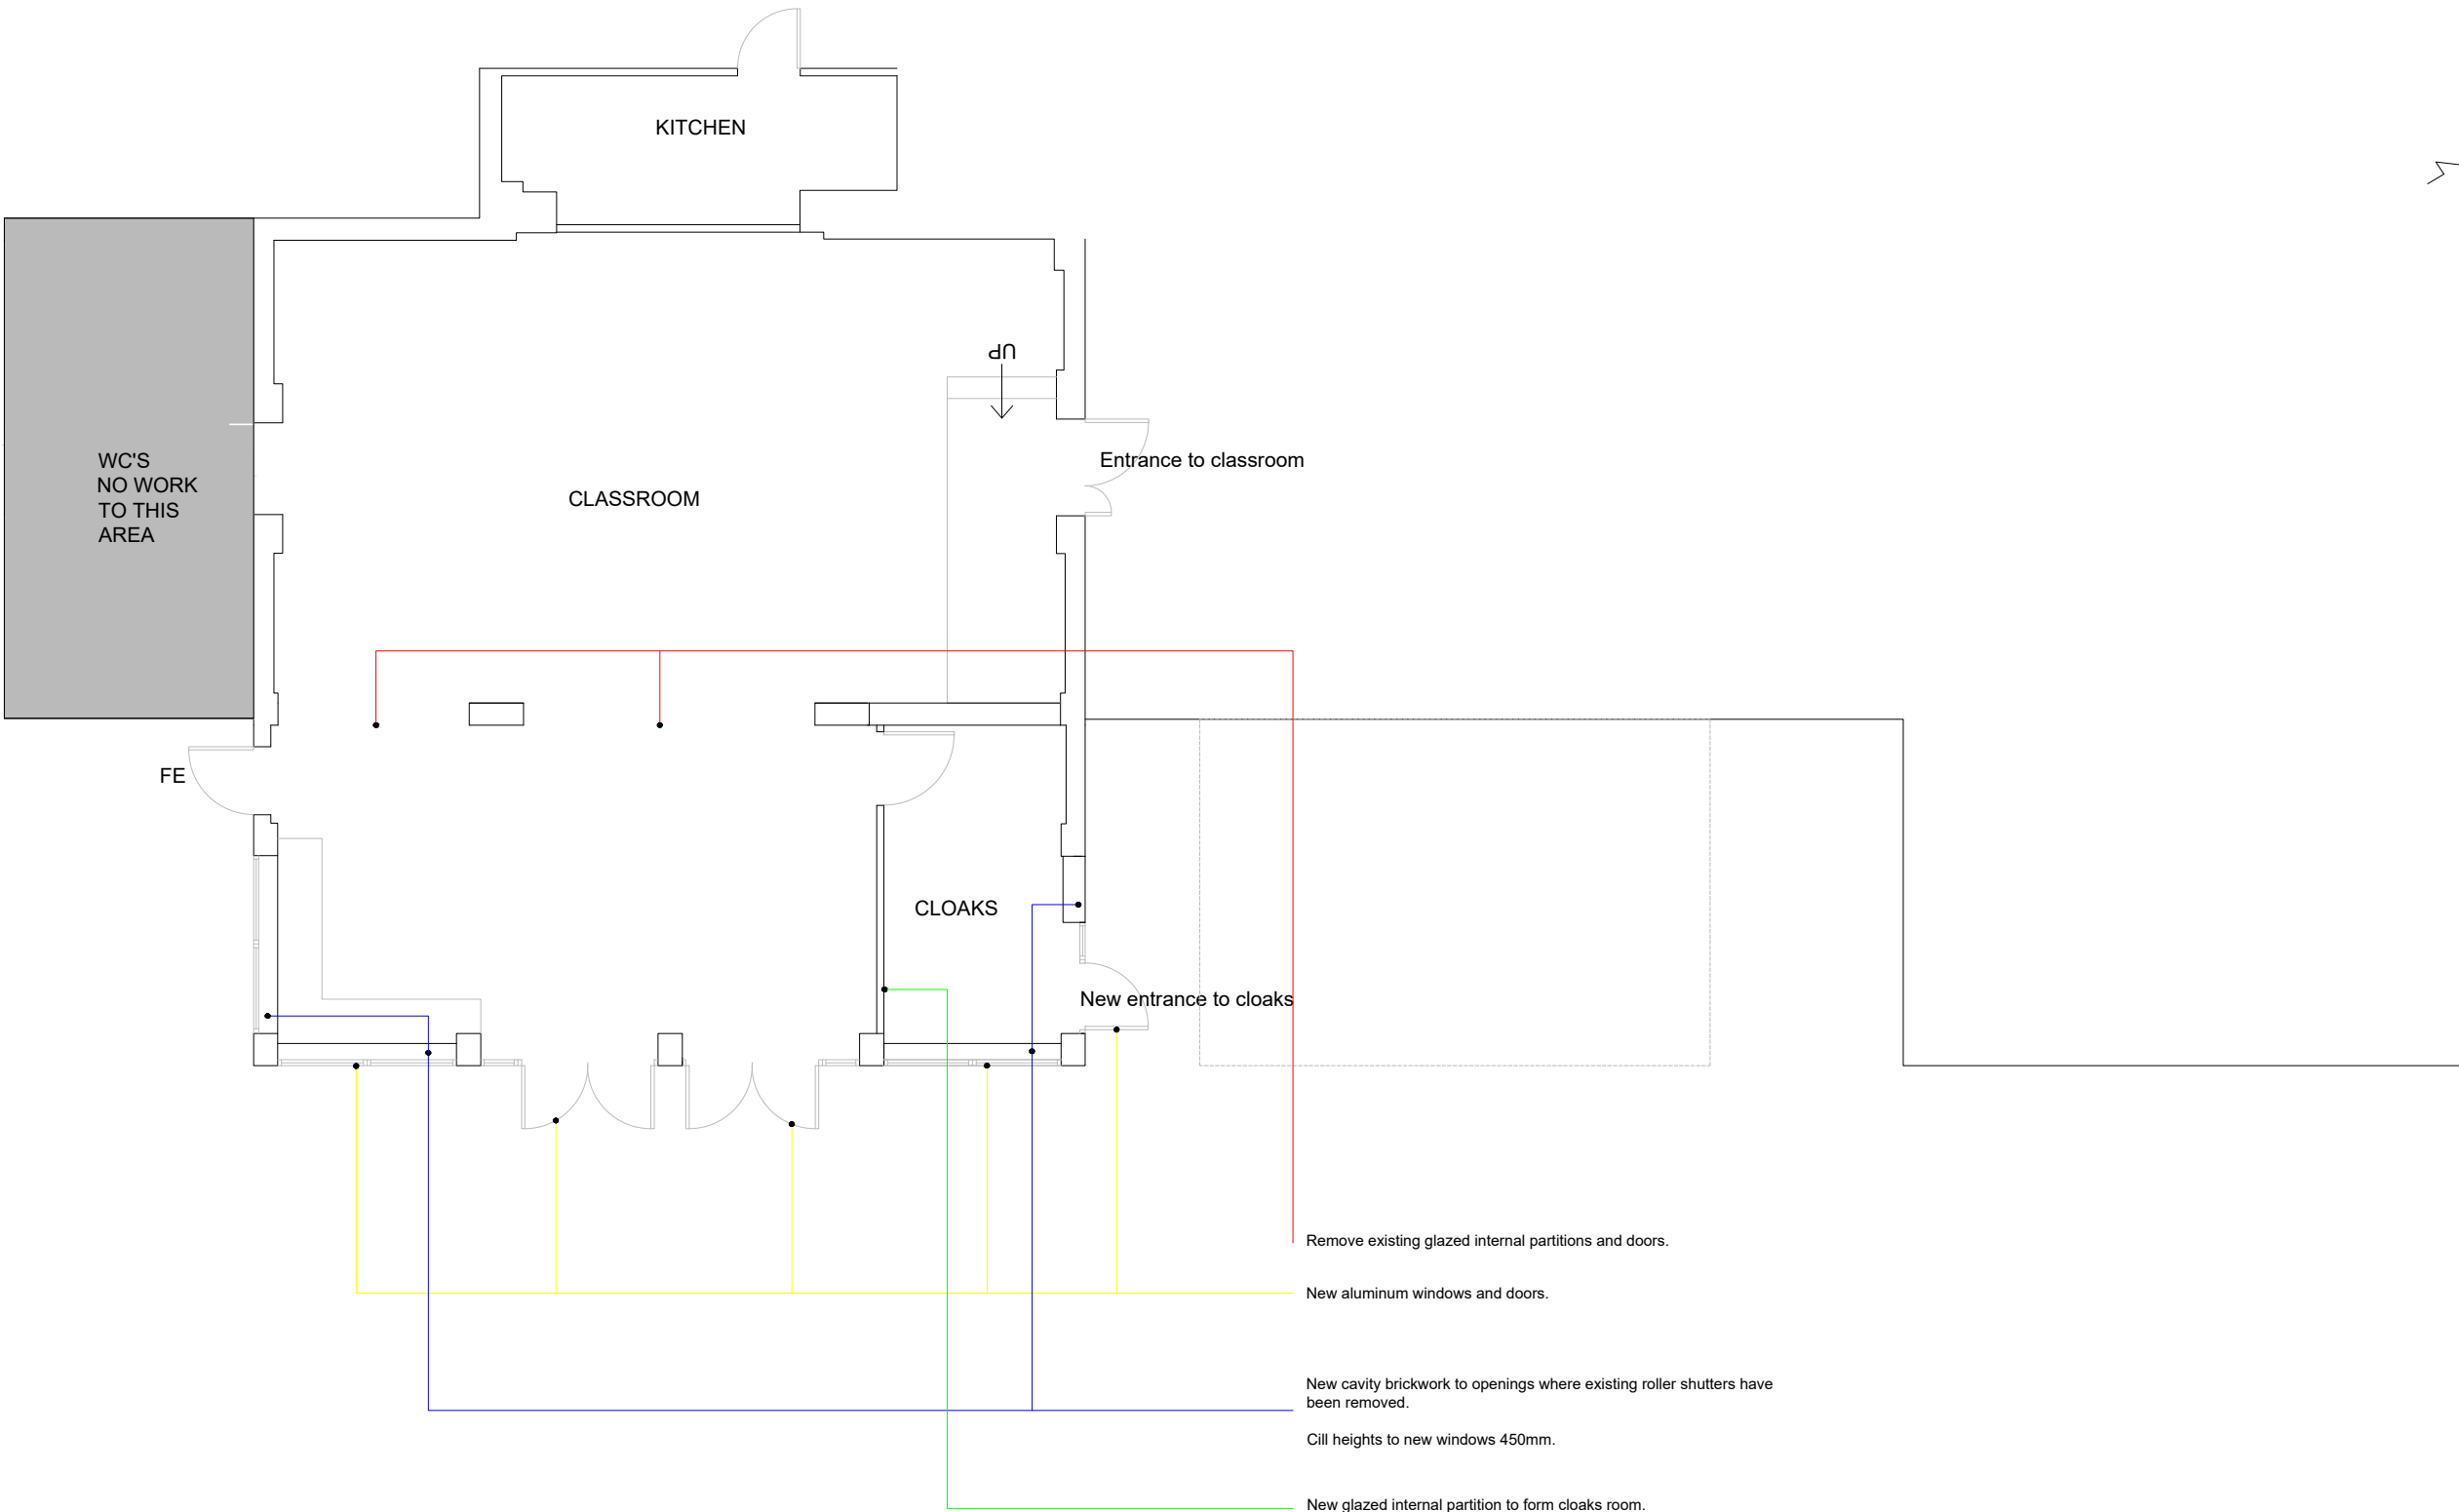

CLIENT
BISHOP CHADWICK CATHOLIC EDUCATION TRUST

PROJECT
ST MARYS RC PRIMARY SCHOOL, JARROW

STAGE
PLANNING

DRAWING
PROPOSED FLOOR PLAN

PROJECT NUMBER
SPC/ -

SCALES
1:100 @ A3

DRAWING NUMBER
003

DATE
JULY 2026

DRAWN BY
LS

CHECKED BY
MS

REVISION
A

NORTH

REVISION

DATE AND DESCRIPTION

PROPOSED FLOOR PLAN