

CLIENT

BISHOP CHADWICK CATHOLIC EDUCATION TRUST

PROJECT

ST MARY'S RC PRIMARY SCHOOL, JARROW

STAGE

PLANNING

DRAWING

PROPOSED SITE PLAN

PROJECT NUMBER

SPC/ -

SCALES

1:500 @ A3

DRAWING NUMBER

006

DATE

JULY 2026

DRAWN BY

LS

CHECKED BY

MS

REVISION

A

NORTH



REVISION

DATE AND DESCRIPTION

WORKS AREA WITHIN THE SCHOOL

EXISTING ENCLOSED EXTERNAL AREA TO BE INCORPORATED INTO THE CLASSROOM

St Mary's RC (voluntary
(aided) Primary School

 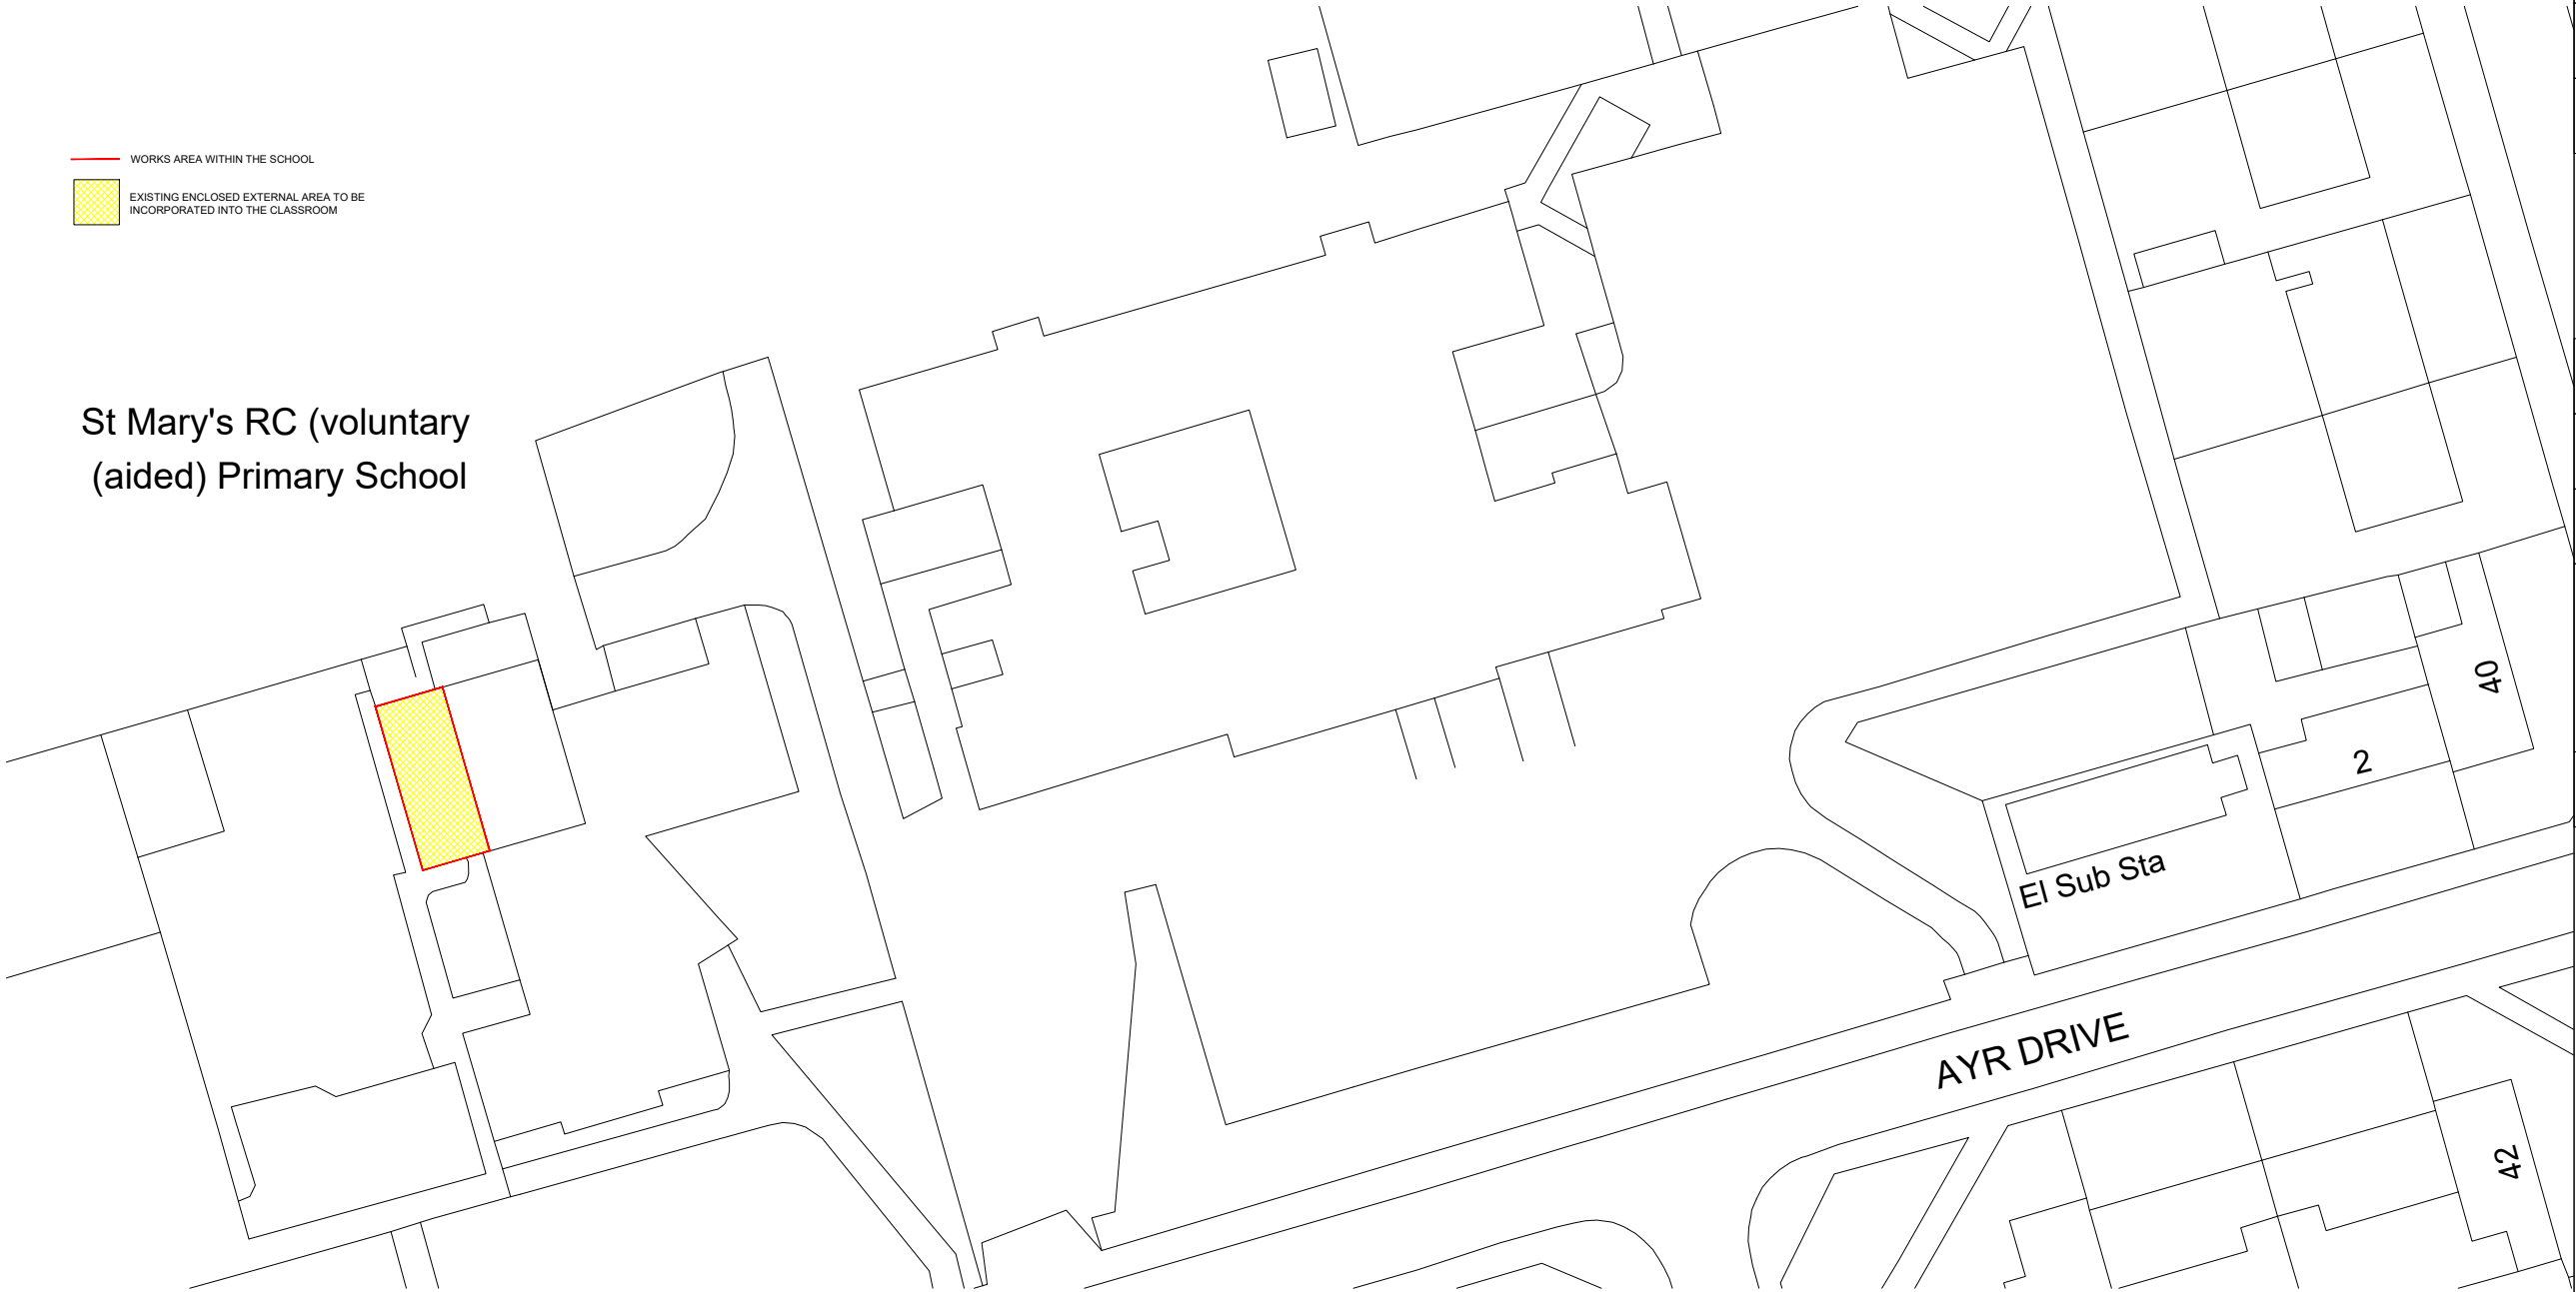

PROPOSED SITE PLAN