





Existing Front Elevation

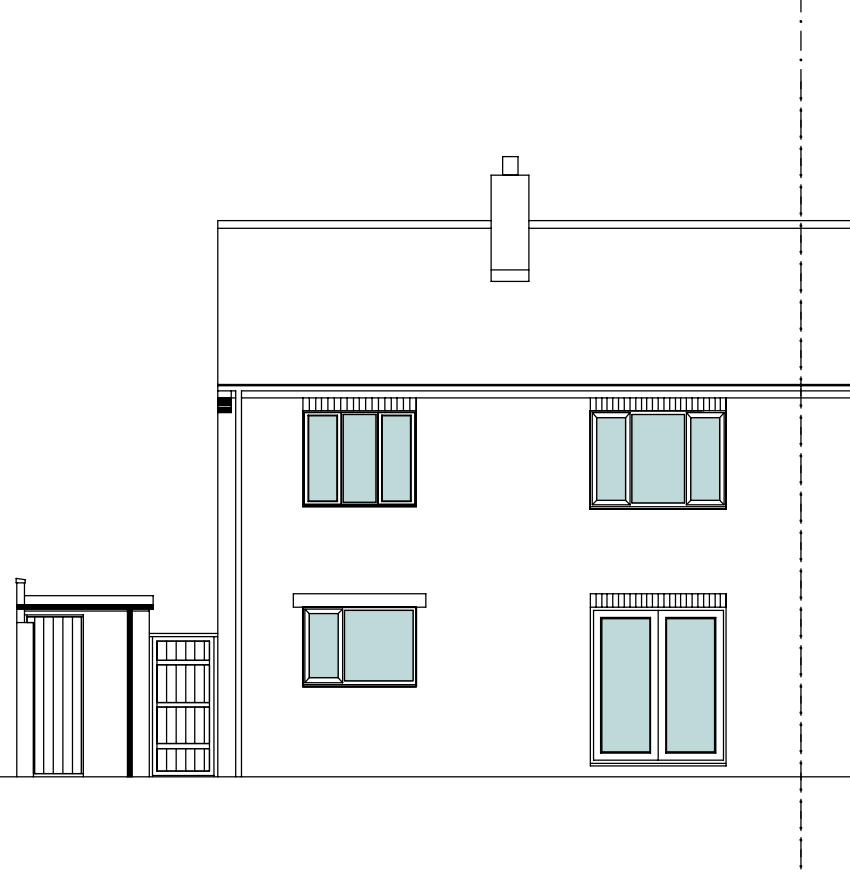


Existing Rear Elevation

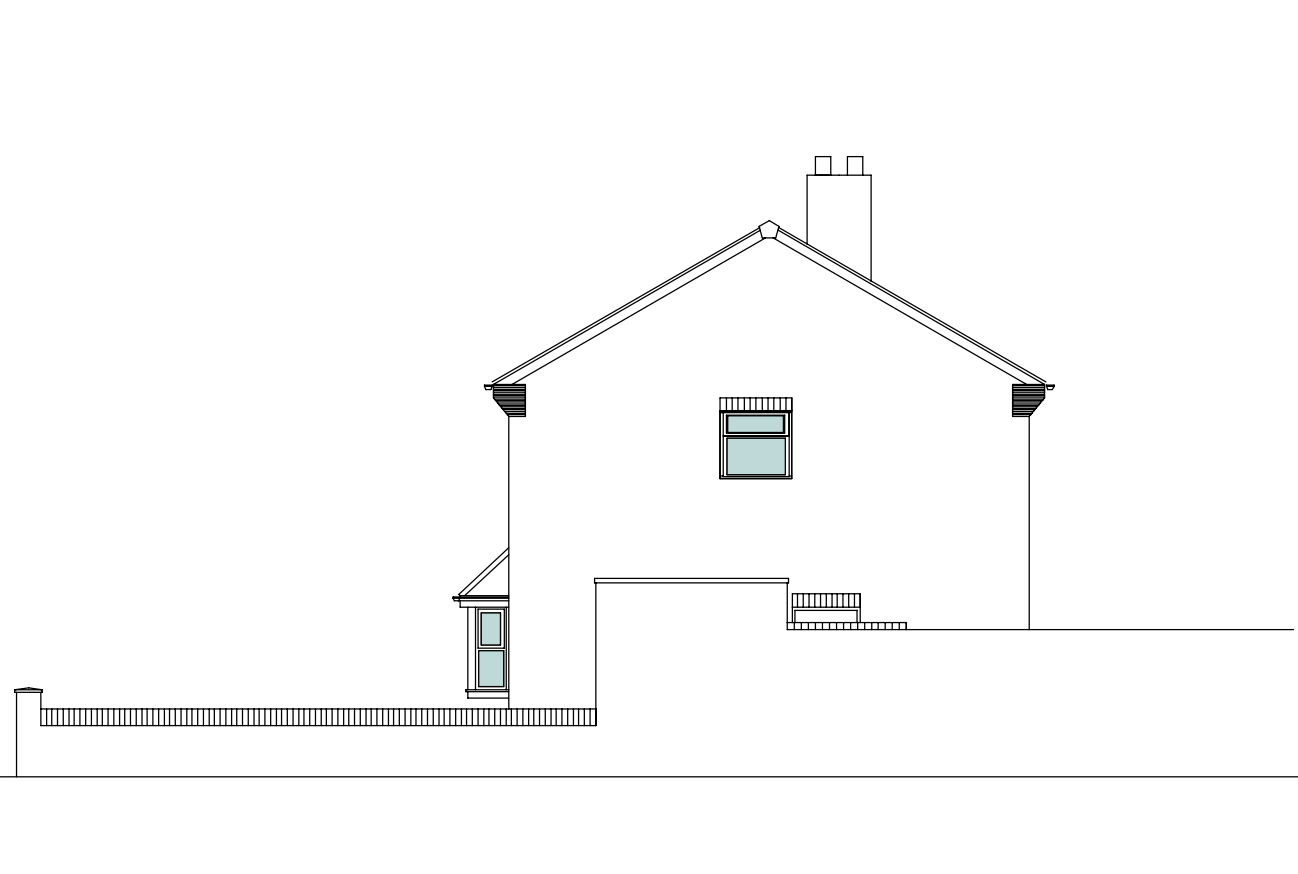


Existing Side Elevation



Proposed Front Elevation

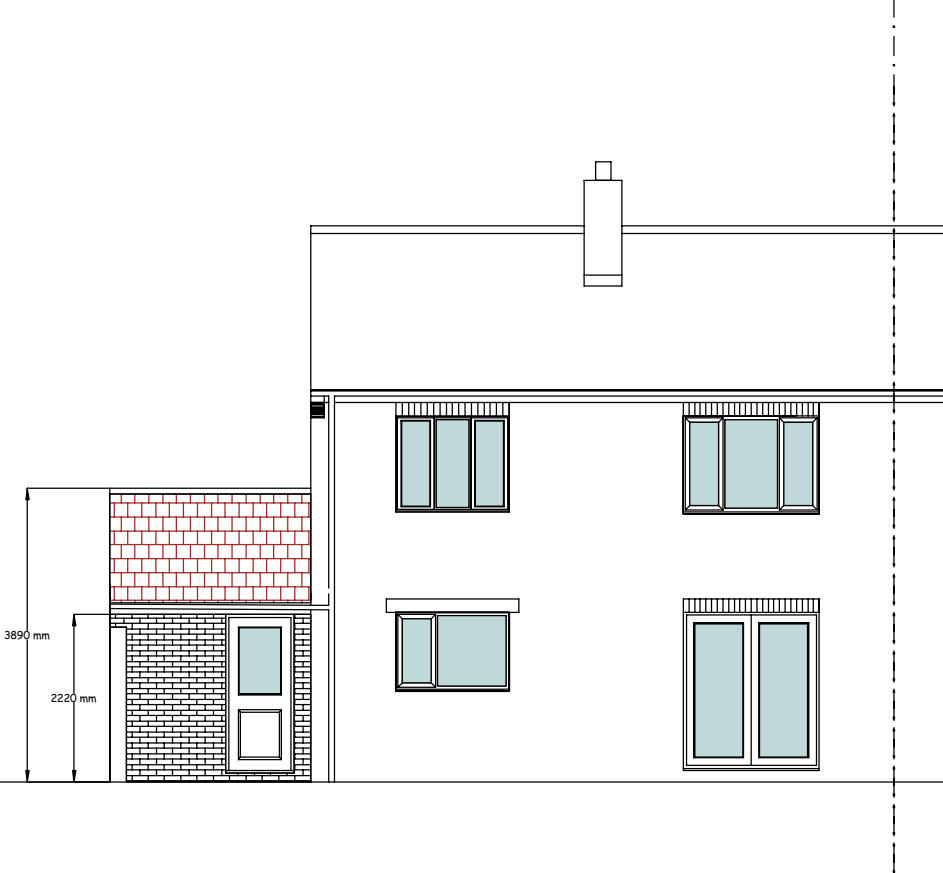

Proposed Rear Elevation

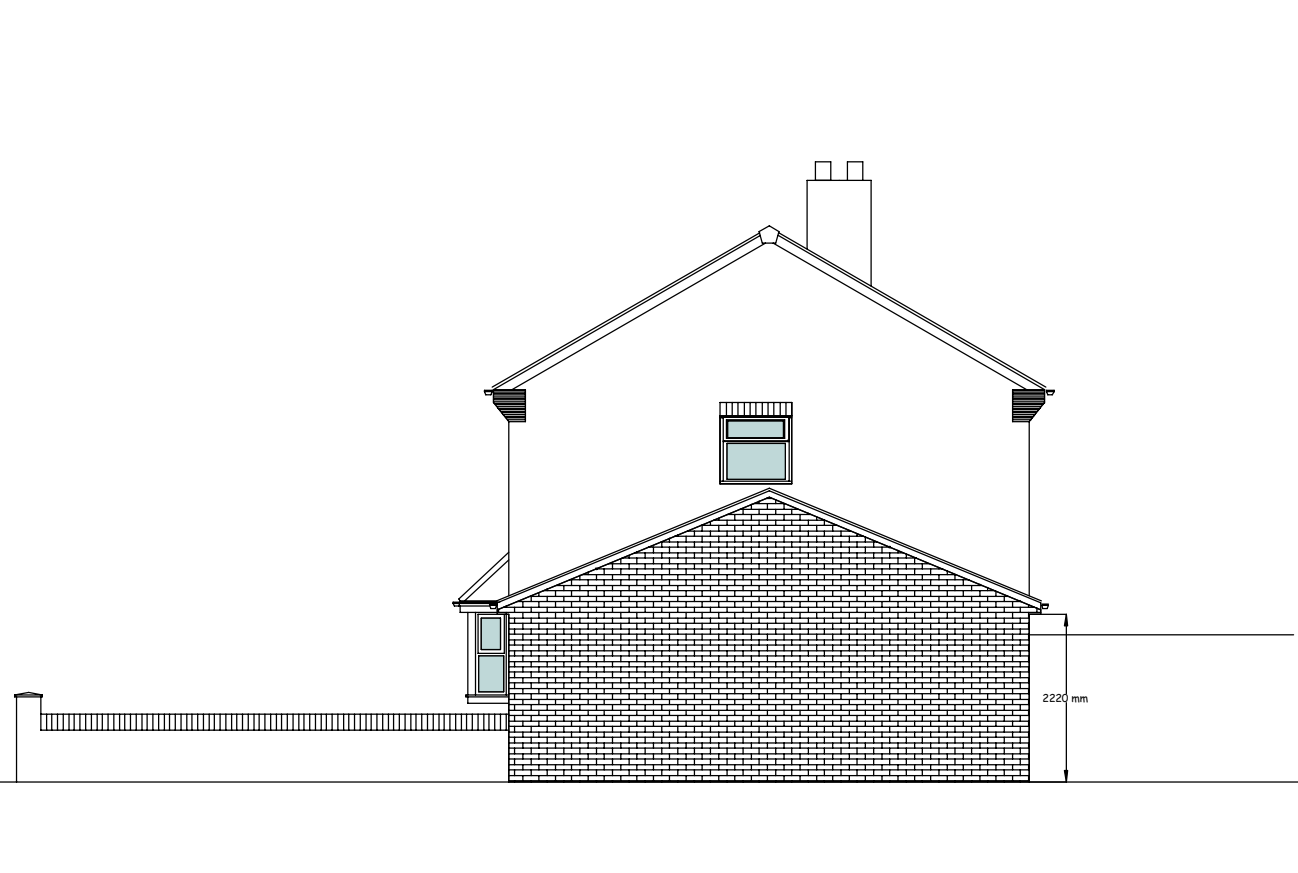

Proposed Side Elevation

Original Plan Paper Size = A2

THIS DRAWING IS TO BE READ INCONJUNCTION WITH
DRAWING NO'S: 26/05/2026/PM/PLAN/01_03

Client Mr & Mrs Flood		
Address 14 Biddick Hall Drive South Shields South Tyneside NE34 0TR		
Title Side Garage Extension		
PGM Architectural (Architectural and Structural Design Services) 18 Grasmore Gardens South Shields Tyne and Wear, NE34 0DZ TEL: 07799 060630		
Scale 1:100	Date May 2026	
Drawing No. 26/05/2026/PM/PLAN/02		Revision