




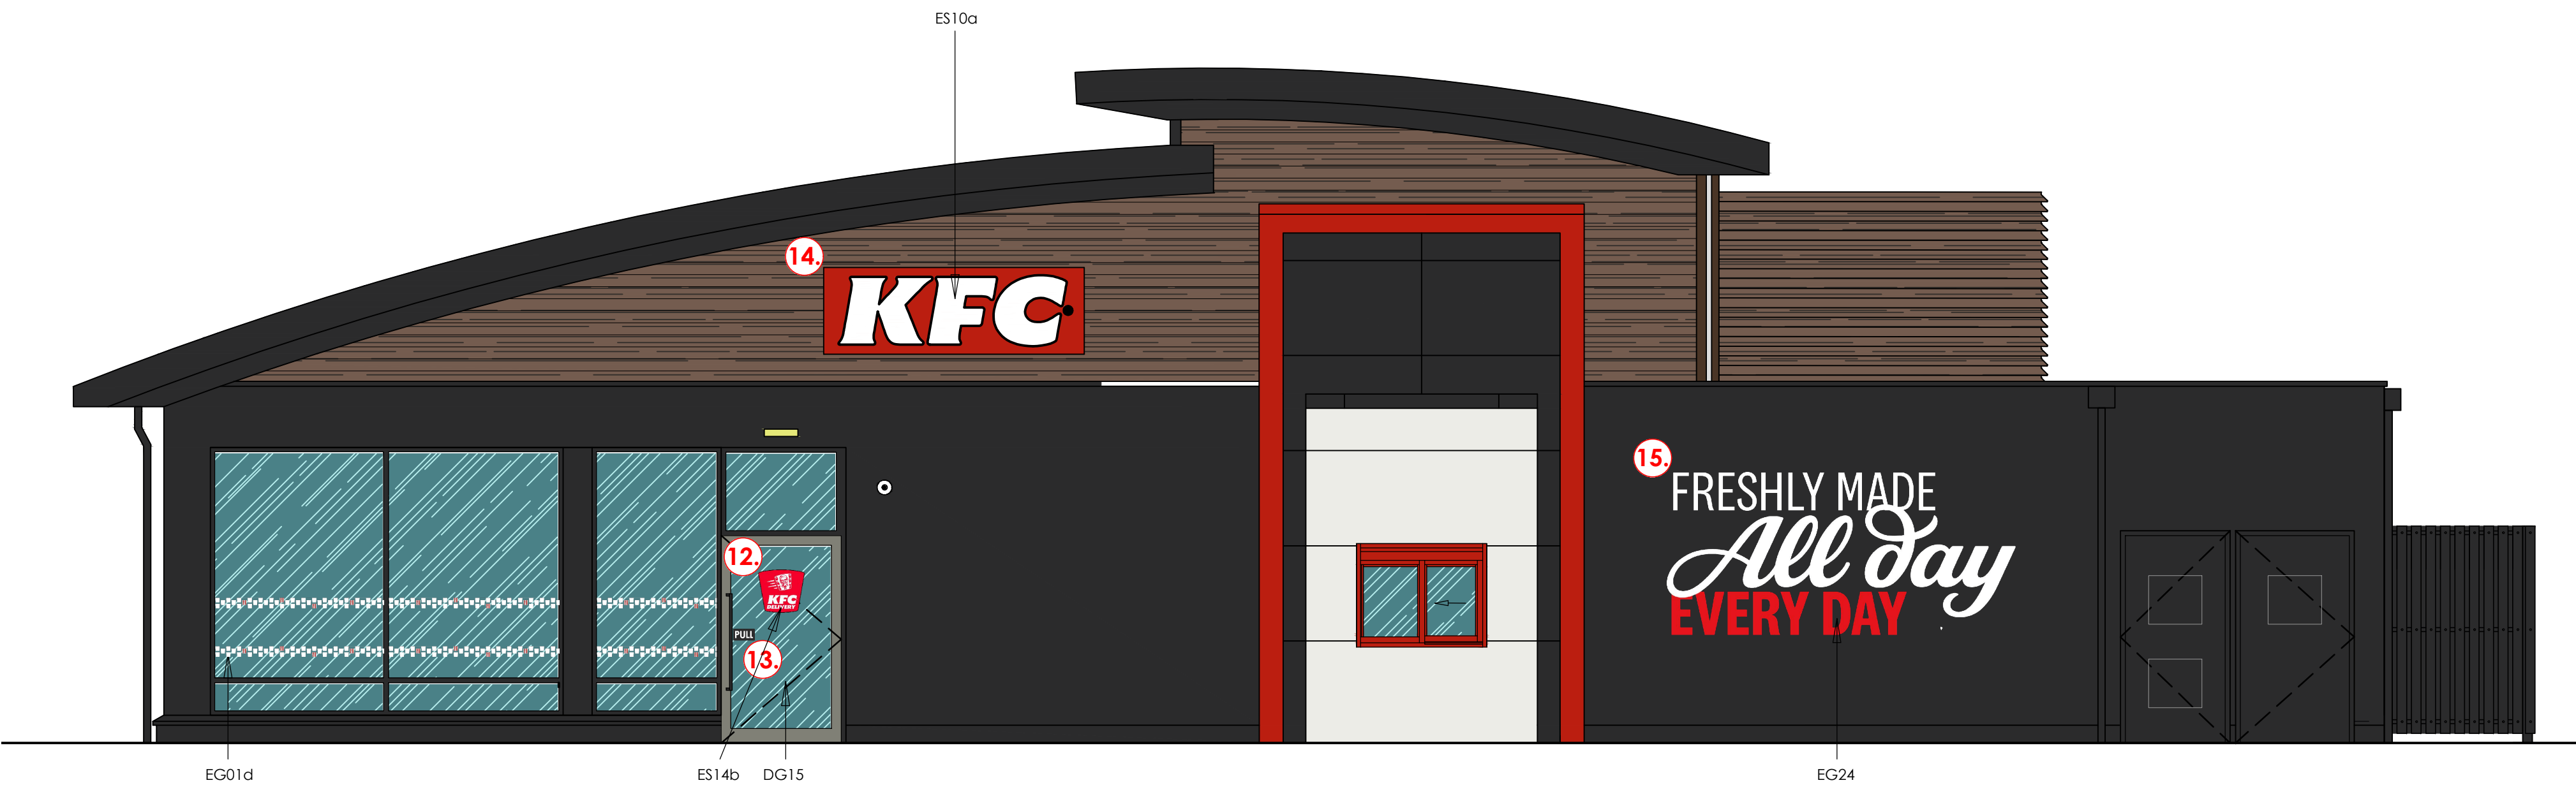

Proposed rear elevation
scale - 1:50 @ A1 / 1:100 @ A3

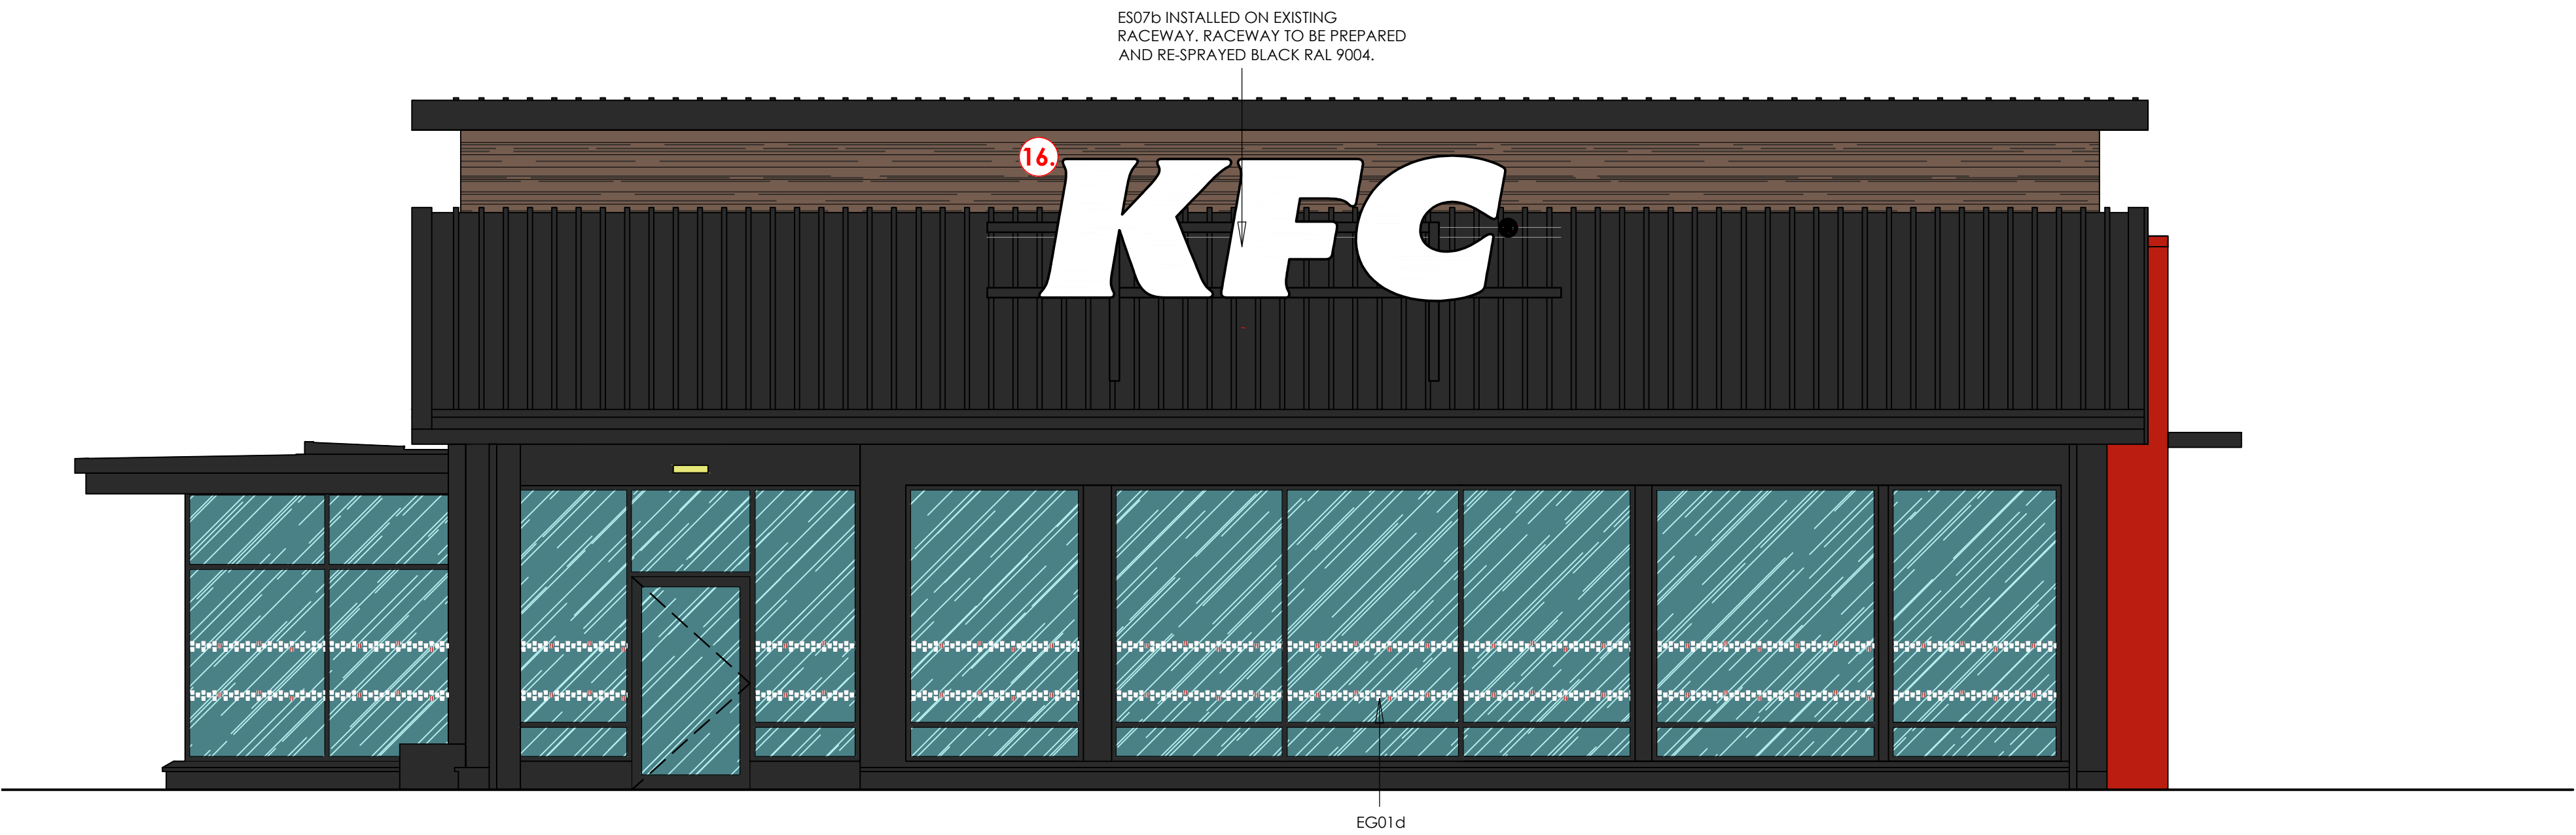

Proposed Henley Way facing elevation
scale - 1:50 @ A1 / 1:100 @ A3

 

PROPOSED EXTERNAL SIGNAGE SCHEDULE	
signage image (ref)	description
	WINDOW MANIFESTATION (EG01d) VINYL APPLIED TO INSIDE OF WINDOW AT 900mm FFL AND 1800mm FFL PAINT WHITE BUCKETS AND RED STREAKS ONTO CLEAR VINYL SIZE SITE SPECIFIC.
	MADE FRESH ALL DAY EVERYDAY (EG24) VINYL GRAPHIC APPLIED ON EXTERNAL WALL WHITE AND RED SIZE SITE SPECIFIC.
	NEW FIG GRAPHIC WHITE ACRYLIC, STOOD OFF AND HALO ILLUMINATED SIZE SITE SPECIFIC
	PULL SIGN (ES01b) DOUBLE SIDED 3M CONTROLTAC 180 COLOUR: BLACK AND WHITE SIZE: 210 x 110mm
	HELLO 'BOLDON' (ES03a) FOLDED ALUMINIUM RETURN SIGN FINISHED RAL 9005 BLACK FACE APERTURE BACKED WITH OPAL ACRYLIC WITH FACE APPLIED TRANSLUCENT VINYL BACK TRAY TO HAVE ORANGE VINYL DETAIL FACE APPLIED. SUSPENDED FROM THE CEILING VIA BOX SECTION (DROP LINES) INTERNALLY ILLUMINATED VIA LED'S MOUNTED WITHIN
	OPENING HOURS (SITE SPECIFIC) (ES04b) 3M CLEAR VINYL WITH FOIL GEBBER EDGE DESIGN FLOOD PRINTED ON WHITE VINYL SIZE: 480mm x 525mm VINYL APPLIED FACING OUT OF STORE.
	KFC WHITE (ES07b) ALUMINIUM LETTERS, POWDER COATED RAL 9005 (SHW-GL03), WITH 5mm OPAL D30 PERPETR FACE AND LED INTERNAL ILLUMINATION BY SLOAN LED PRISM
	3x KFC BUCKET (ES08a) ALUMINIUM FABRICATED BOX, POWDER COATED RAL 9005 (SHW-GL03), WITH 5mm OPAL D30 PERPETR DECORATE RED 3M 3630-33/BLACK 3630-22 TRANSLUCENT VINYL AND LED INTERNAL ILLUMINATION BY SLOAN LED PRISM
	KFC LIGHTBOX - WHITE (WITH RED BACKGROUND) (ES10a) INTERNALLY ILLUMINATED LIGHTBOX. OUTER FACES DIABOND RAL 3020. FRET CUT LETTERSCUT THROUGH DIABOND TO OPAL D30 PERPETR FACE AND LED INTERNAL ILLUMINATION BY SLOAN LED PRISM. IMPORTANT NOTE: SIGN BOX TO BE FABRICATED LARGE ENOUGH TO COVER ALL SHADOWING FROM EXISTING KFC LETTERS TO BE REPLACED.
	KFC DELIVERY VINYL (ES14b) RED 3M3630-33 VINYL WITH WHITE WRITING. SIZE SITE SPECIFIC.
	ENTRANCE DOUBLE SIDED LIGHTBOX (ES19) PAINT CUT VINYL REVERSE APPLIED TO LIGHTBOX INSTALLED ABOVE ENTRANCE DOOR
	NEON BUCKET PORTAL (ES20.1a) WHITE STATIC ILLUMINATED BUCKET SHAED PORTAL TO BE INSTALLED AROUND ENTRANCE. OPAL DIFFUSER IMPORTANT NOTE: SIGN TO BE FABRICATED TO NOT OVERHANG ENTRANCE DOOR.

this drawing and the copyrights and patents therein are the designer's property and may not be used or reproduced - only under contract. All rights reserved.

ALL DIMENSIONS TO BE CHECKED ON SITE.

DO NOT SCALE FROM THIS DRAWING EXCEPT FOR THE PURPOSES OF LOCAL AUTHORITY PLANNING

rev	date	description
D	02-07-26	drawing amended following comments from planning; let's get together graphic removed from signage schedule.
C	04-06-26	drawing amended following KFC mark ups; finger lickin' good sign re-located; signage schedule updated to suit.
B	21-05-26	signage updated to suit latest KFC spec.
A	10-10-25	delivery driver entrance door hung the other way; infilled shopfront where secondary entrance was

Frank Belshaw
Building Surveyors Limited

wheatley springs barn, wheatley lane road,
barrowford, nelson, lancashire. BB9 6QS.
tel no. (01282) 699668. fax no. (01282) 602447.

SRRC LTD



NEW STORE

store address
BOLDON
UNIT 4, BOLDON LEISURE PARK,
ABINGDON WAY, BOLDON COLLIERY,
EAST BOLDON. NE35 9PB.
client
SPLENDID RESTAURANTS (COLONEL) LTD.

drawing title
PROPOSED
EXTERNAL ELEVATIONS - SHEET 2

drawn by	checked	date
RCH	----	19/09/25
store no.	scale	
0000	1:50 @ A1	

KFC drawing no.	FB ref.	revision
0000/2025/P213	2025/81	D