


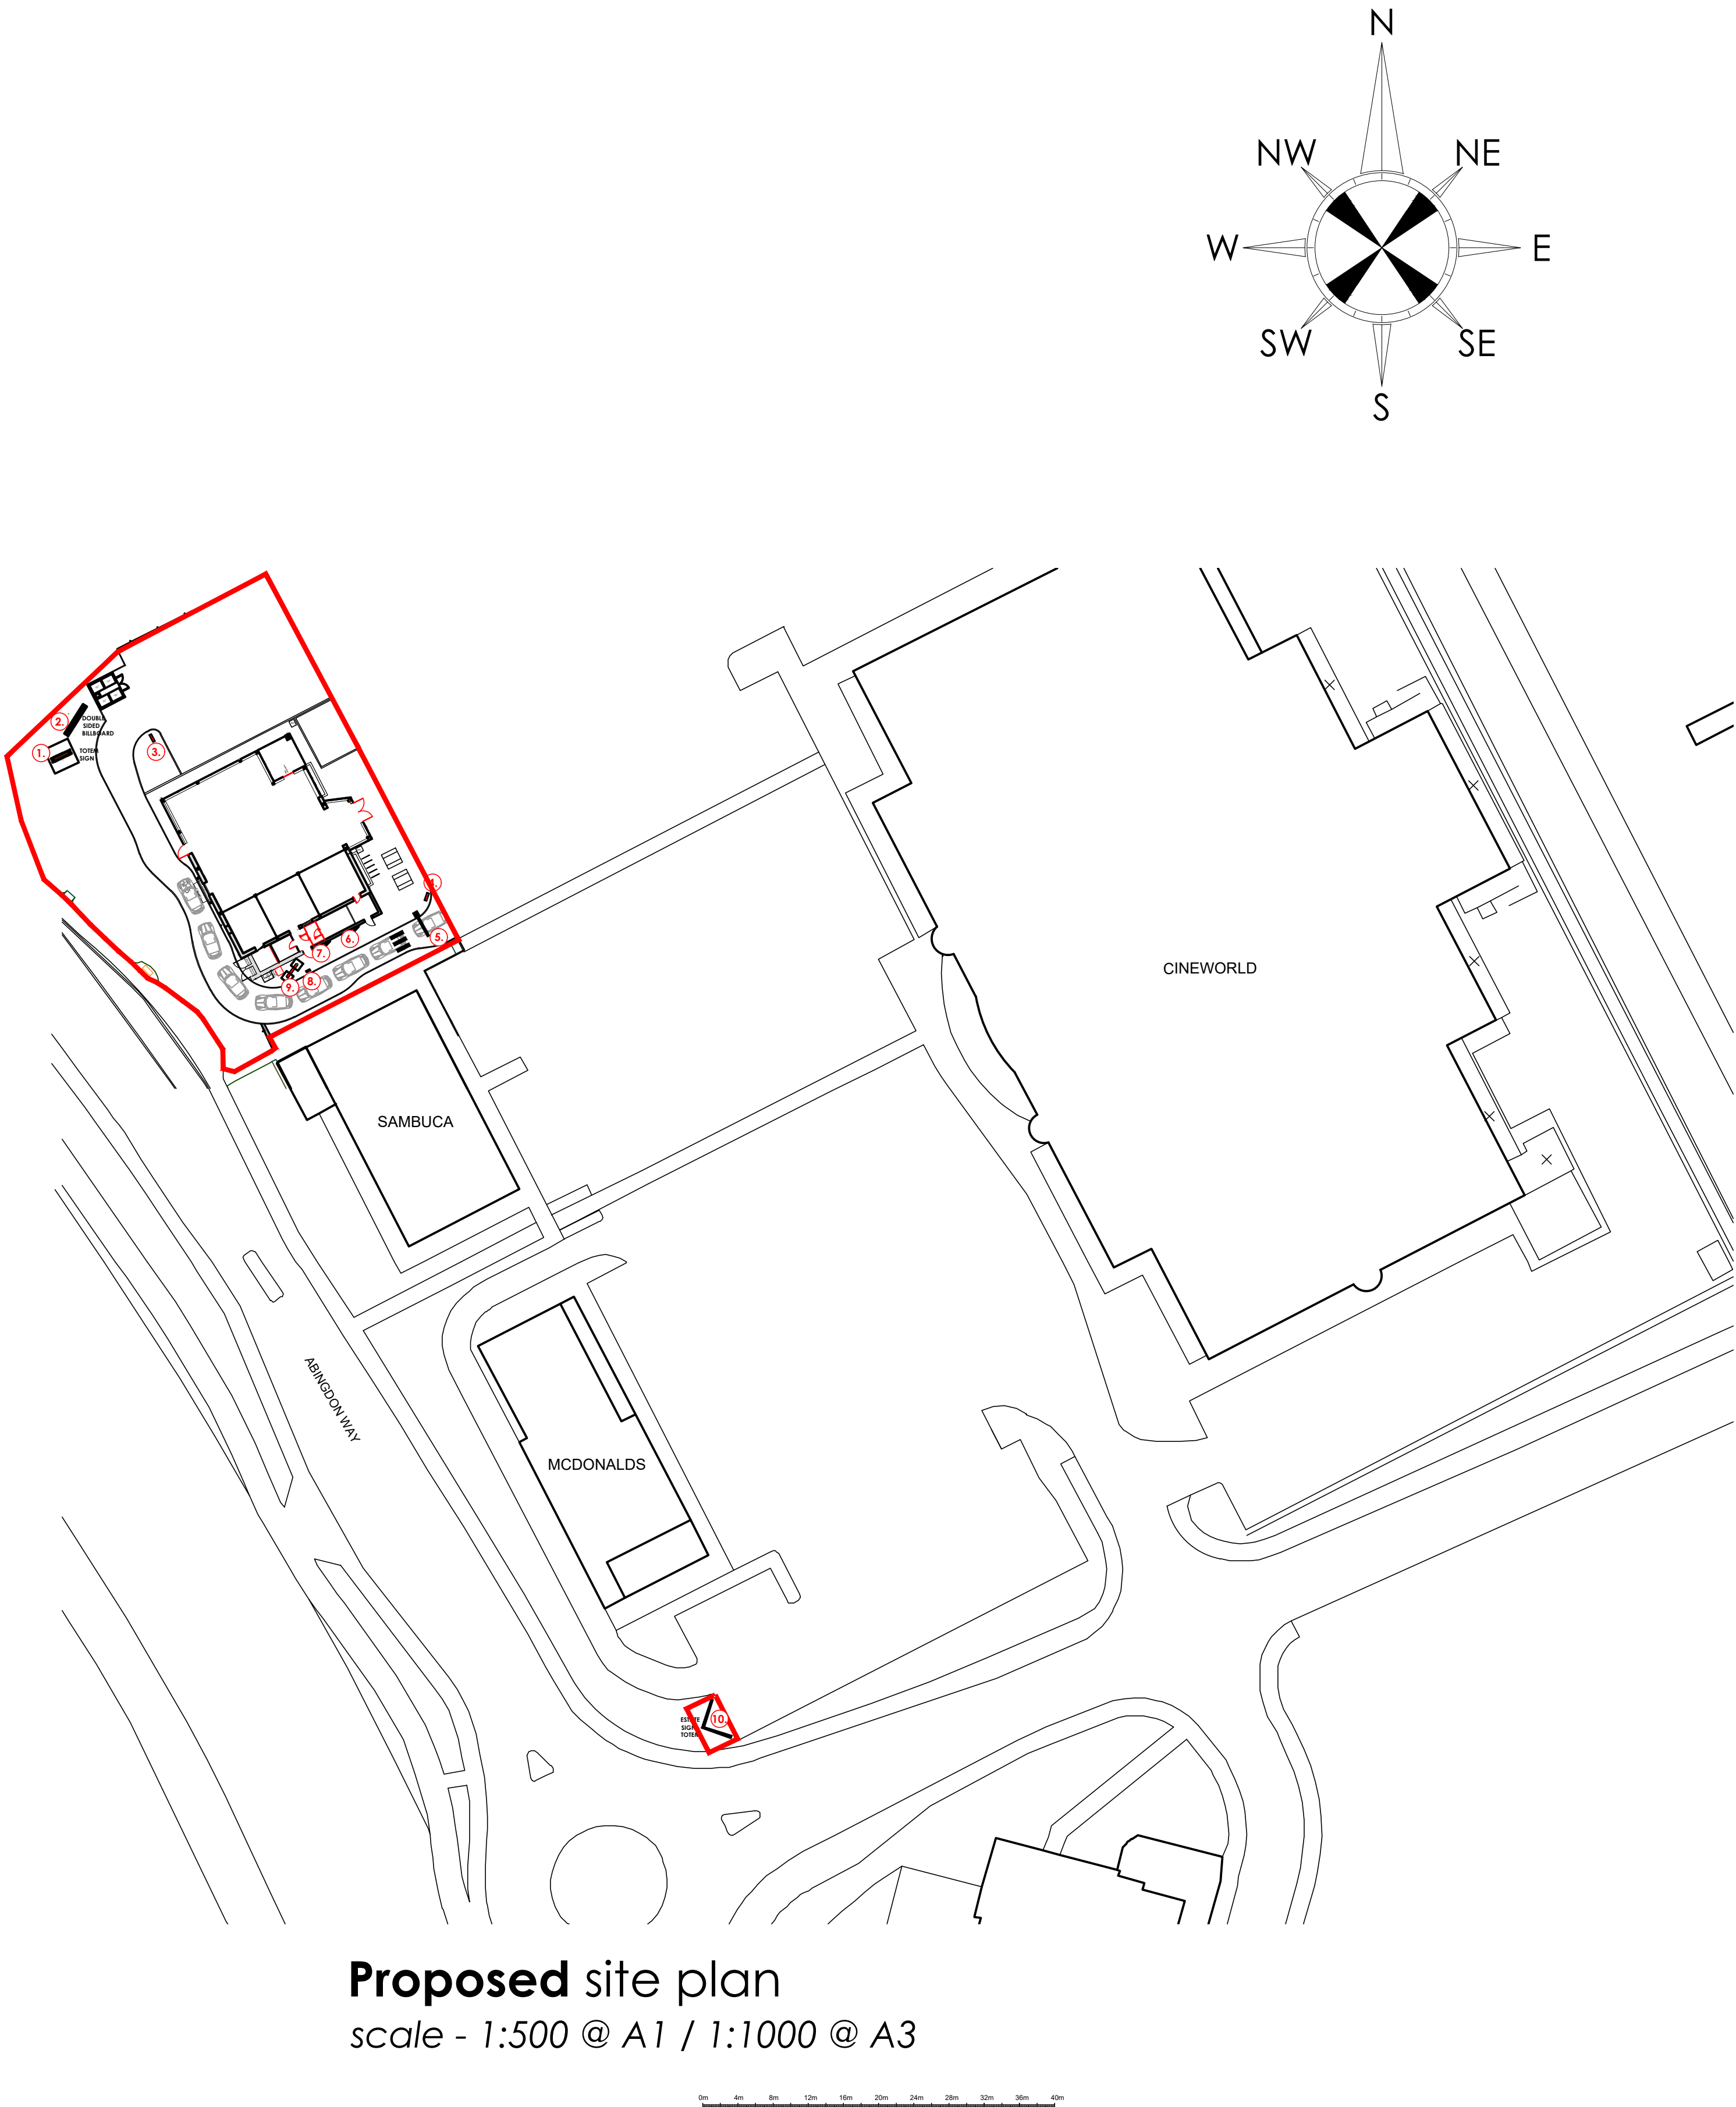

PROPOSED EXTERNAL SIGNAGE SCHEDULE		
sign no.	signage image	description
1.		Existing internally illuminated totem sign to be retained. Pole to be prepared and re-sprayed black RAL 9005; new internally illuminated sign box to be installed.
2.		Existing non-illuminated double sided billboard to be retained and re-sprayed black RAL 9005; new KFC vinyl to be applied.
3.		Non illuminated traffic directional sign. Sign to be constructed from black RAL 9005 powder coated aluminium frame with 700x500mm double sided signage panel set within outer frame. Graphic signage panels to be fitted with reflective film. 1200mm high x 760mm wide x 260mm depth.
4.		Non illuminated traffic directional sign. Sign to be constructed from black RAL 9005 powder coated aluminium frame with 700x500mm double sided signage panel set within outer frame. Graphic signage panels to be fitted with reflective film. 1200mm high x 760mm wide x 260mm depth.
5.		Existing non-illuminated height restrictor to be retained - new height restriction bar to be installed, signage to be updated to latest model & frame to be re-sprayed red RAL 3020.
6 & 7.		Wall mounted 1 door, 2 panel leader board. Aluminium supporting post and door frame finished in silver RAL 9005. Main aluminium signcase finished in silver RAL 7031. Illumination via banks of fluorescent tubes. Frames to be glazed in 6mm clear acrylic panel backed up with 3mm opal 050 panel with poster between.
8.		KFC drive-thru' order point 24" bright FHD display totem - ordered direct from pioneer. Power and data by shopfitter.
9.		Floor mounted 3 door, 6 panel menu board. Aluminium supporting post and door frame finished in silver RAL 9005. Main aluminium signcase finished in silver RAL 7031. Illumination via banks of fluorescent tubes. Frames to be glazed in 6mm clear acrylic panel backed up with 3mm opal 050 panel with poster between.
10.		Existing internally illuminated estate sign totem . Existing sign case to be retained - signage contractor to replace existing Tim Hortons branding with white KFC letters on red background.

©copyright 2026

this drawing and the copyrights and patents therein are the designer's property and may not be used or reproduced - only under contract. All rights reserved.

ALL DIMENSIONS TO BE CHECKED ON SITE.

DO NOT SCALE FROM THIS DRAWING EXCEPT FOR THE PURPOSES OF LOCAL AUTHORITY PLANNING

A	07/07/26	Estate sign totem and note updated
rev	date	description

Frank Belshaw
Building Surveyors Limited

wheatley springs barn, wheatley lane road,
barrowford, nelson, lancashire, BB9 6QS.
tel no. (01282) 699668, fax no. (01282) 602447.

SRRC LTD

NEW STORE

store address

BOLDON
UNIT 4, BOLDON LEISURE PARK,
ABINGDON WAY, BOLDON COLLIERY,
EAST BOLDON, NE35 9PB.

client

SPLENDID RESTAURANTS (COLONEL) LTD.

drawing title

PROPOSED
RED LINE SITE PLAN WITH SIGNAGE
LOCATIONS

drawn by	checked	date
RCH	----	06/07/26
store no.	scale	
0000	1:500 @ A1	

KFC drawing no.	FB ref.	revision
0000/2025/P500	2025/81	A