

1800 high fence

1800 high fence

grass

IC

paving

rwp

gully

kitchen

dining

svp

hall

living

rwp

path

grass


grass

5400

1000 high wall

1000 high fence

Existing Ground Floor and Site Plan scale 1:50

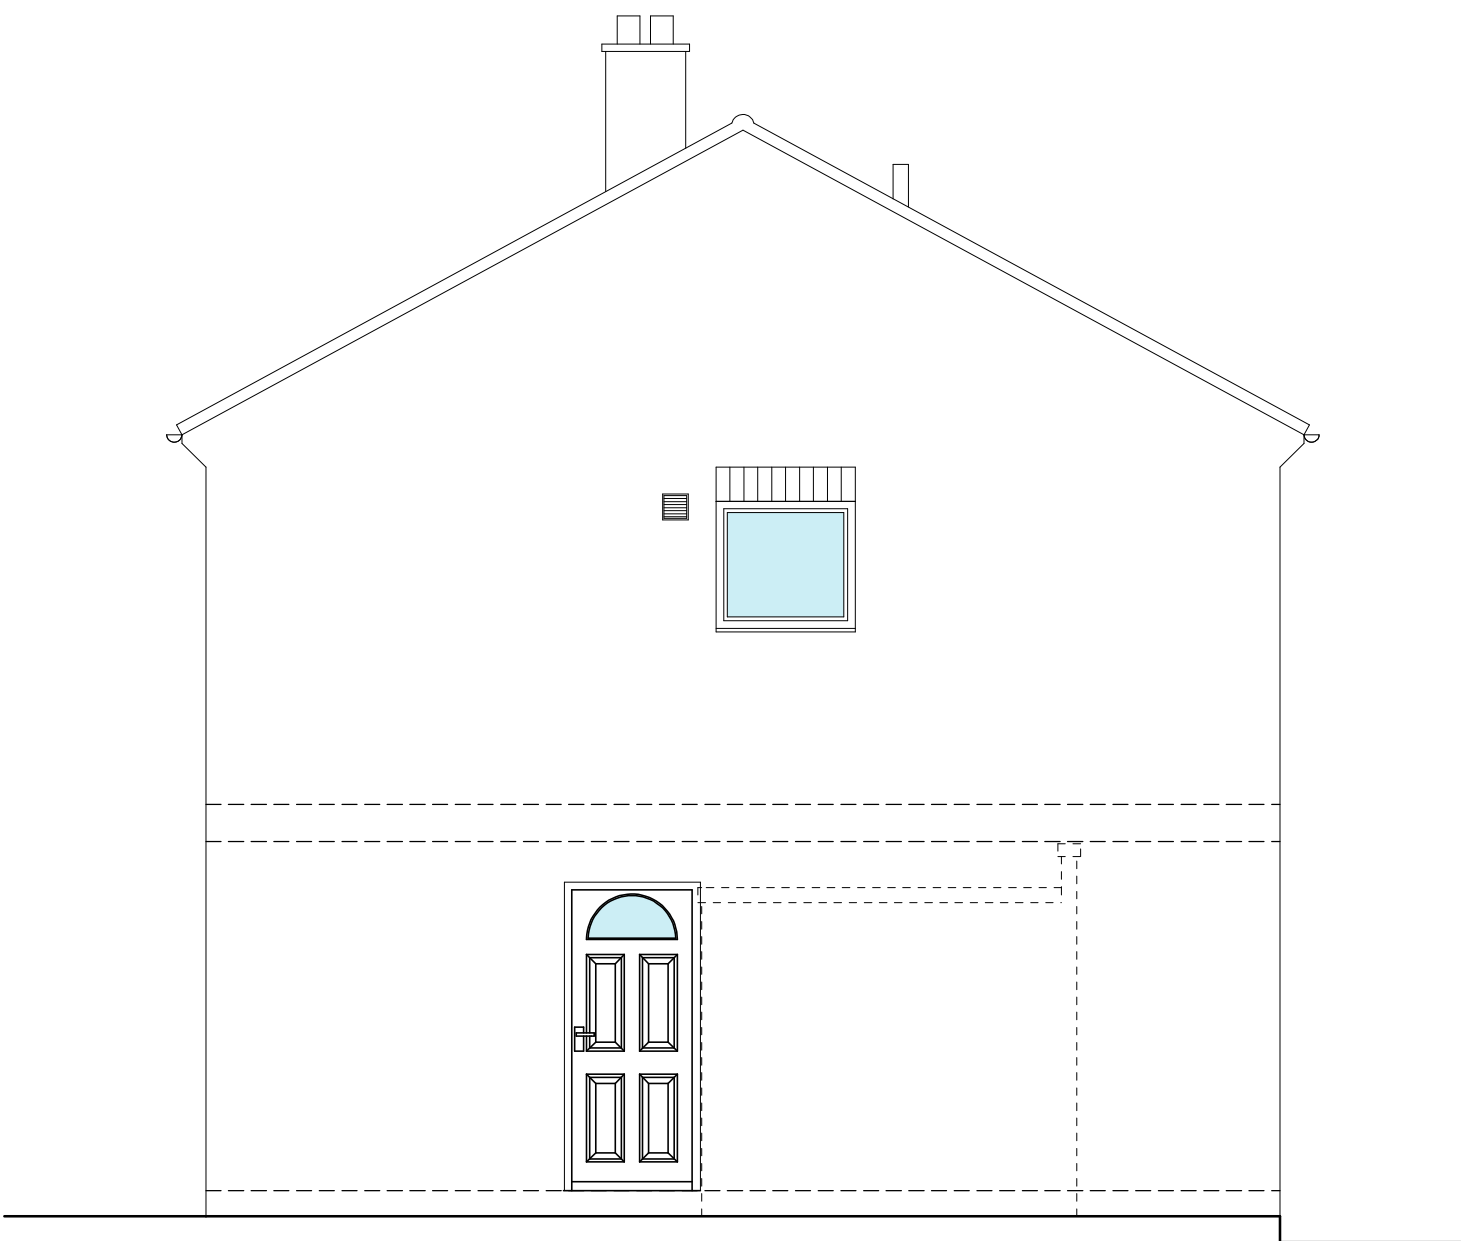


Existing Side Elevation scale 1:50



Existing Front Elevation scale 1:50



Existing Rear Elevation scale 1:50

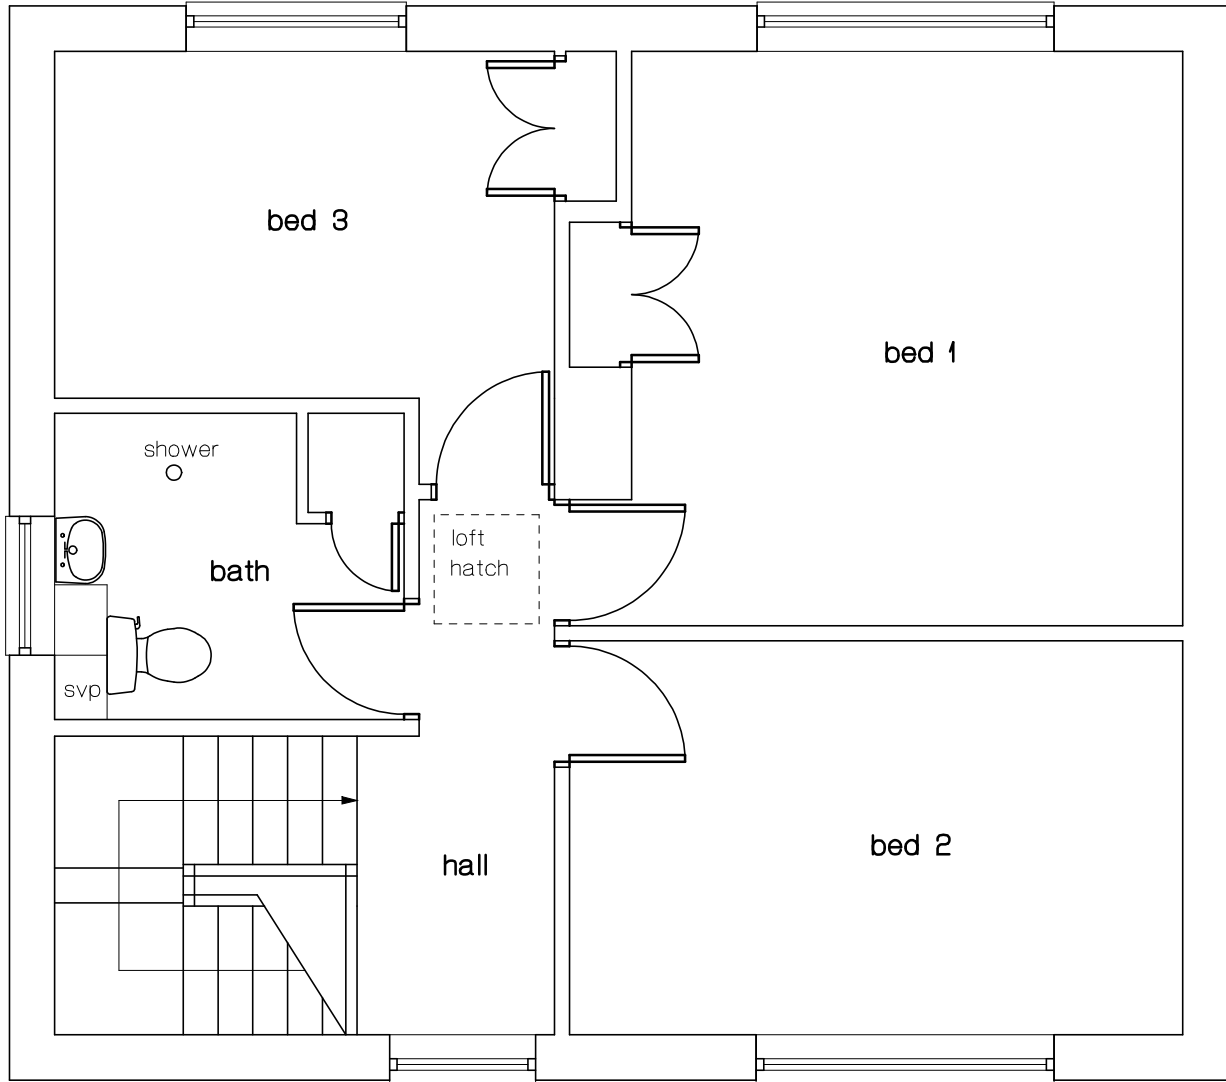

Existing First Floor scale 1:50



ALL DIMENSIONS TO BE CHECKED ON SITE. ANY DISCREPANCIES TO BE REPORTED TO SITE SUPERVISOR AND DESIGNER PRIOR TO ACTION. ALL CONTRACTORS TO REFER TO ACCOMPANYING BUILDERS WORKS DRAWING FOR STANDARD NOTATION.

Revision	Revision Note	Revision Date	By

The Old Police Station
North Road
Baldon Colliery
Tyne & Wear
NE36 9AF



Designed by	P Young	Client	Mr & Mrs Humphrey	Scale	as shown
Location	44 Brockley Avenue South Shields NE34 0TT	Drawing Description	Existing Plans and Elevations	Drawing Number	10-25-001
		Revision Sheet	*	n-a	