


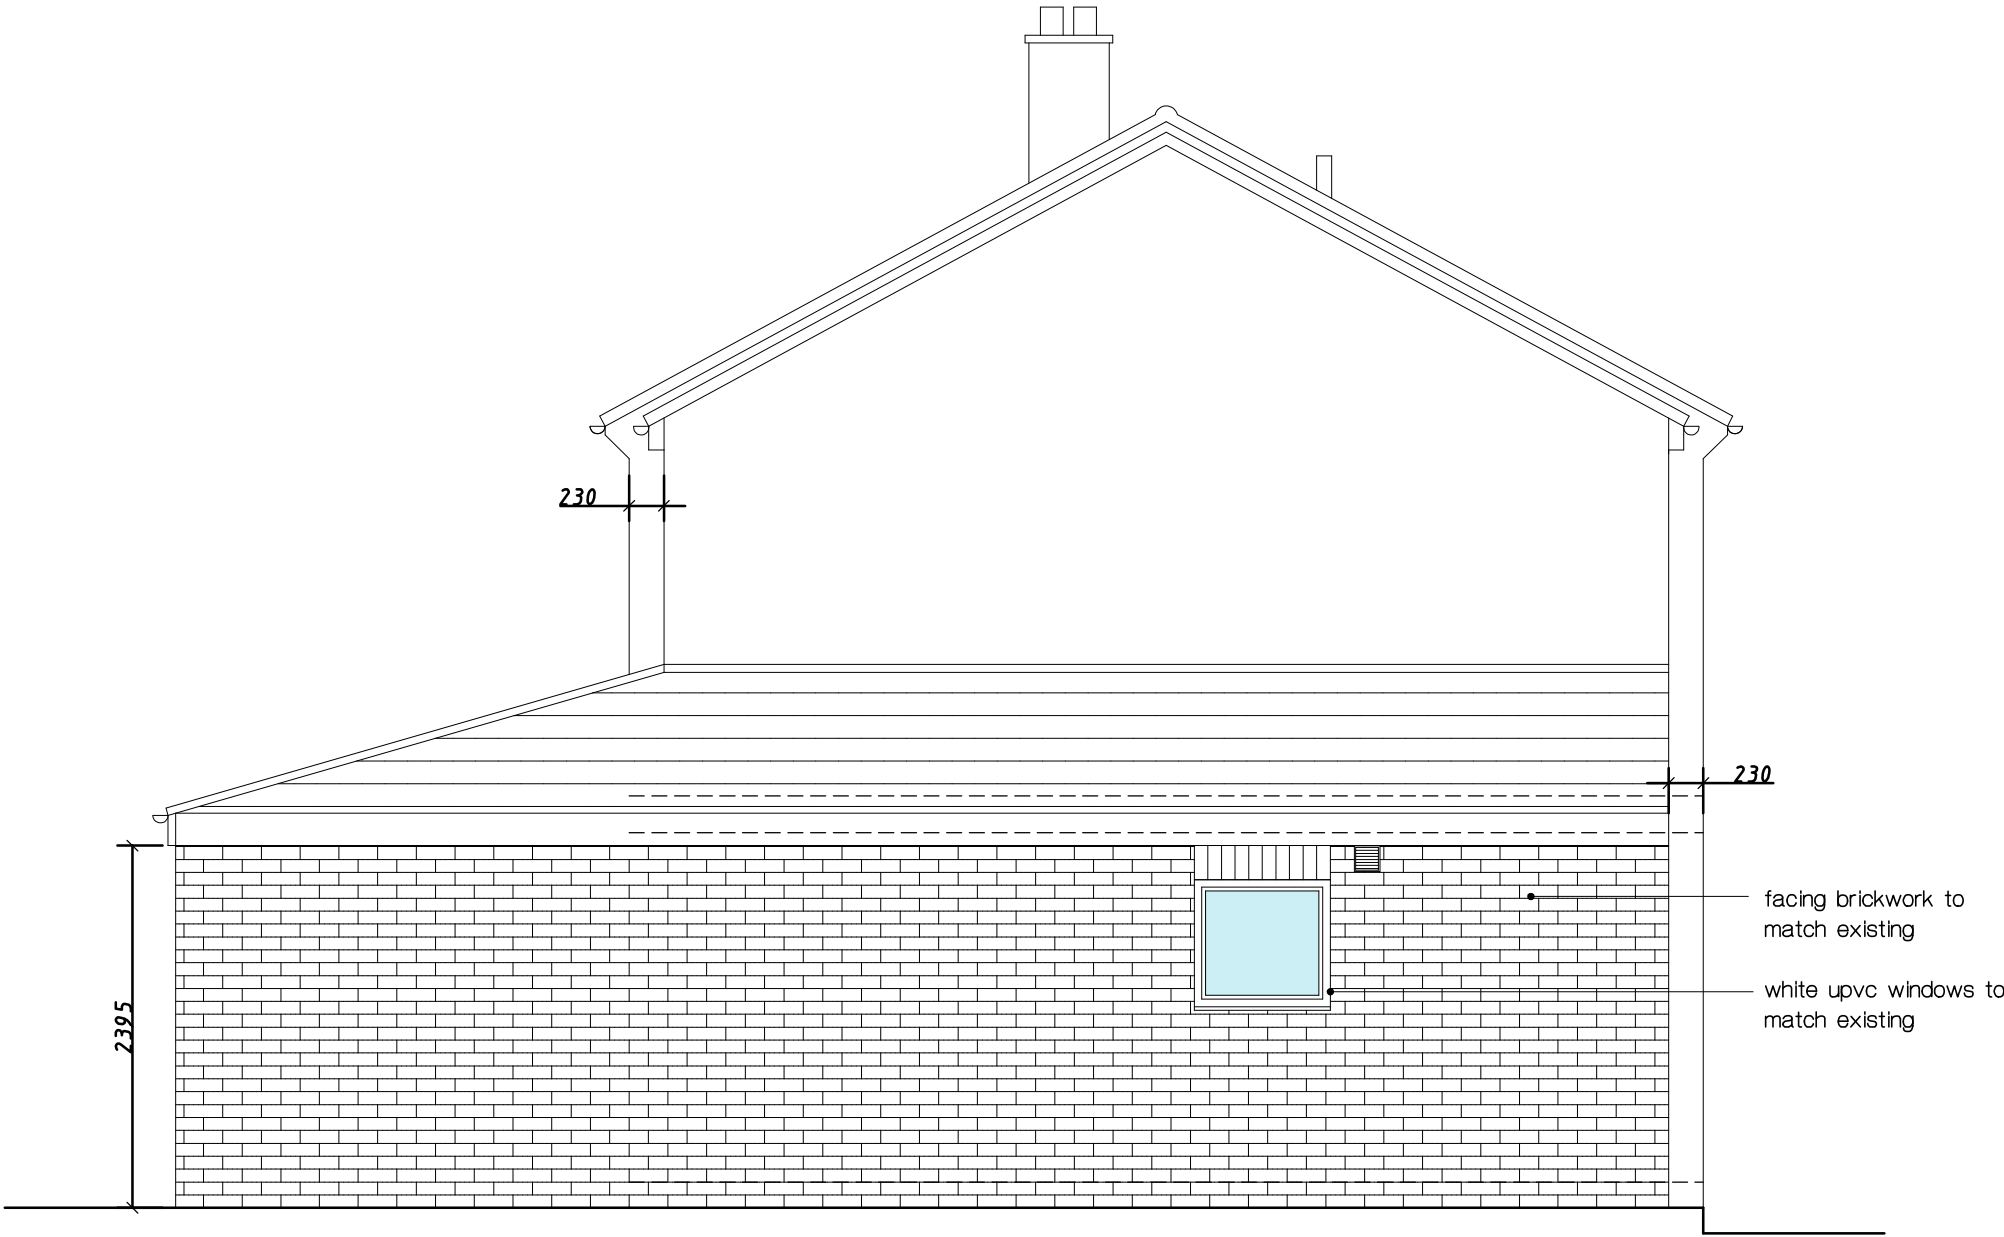


Proposed Side Elevation scale 1:50



Proposed Rear Elevation scale 1:50



Proposed Front Elevation scale 1:50

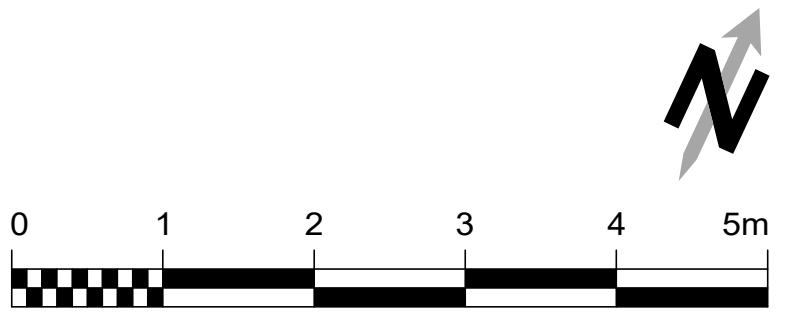

ALL DIMENSIONS TO BE CHECKED ON SITE. ANY DISCREPANCIES TO BE REPORTED TO SITE SUPERVISOR AND DESIGNER PRIOR TO ACTION. ALL CONTRACTORS TO REFER TO ACCOMPANYING BUILDERS WORKS DRAWING FOR STANDARD NOTATION.

Revision	Revision Note	Revision Date	By
A	side extension stepped in to main building as per planners request	21.12.25	PY
B	first floor extension removed from proposals	19.6.26	PY

The Old Police Station
North Road
Baldon Colliery
Tyne & Wear
NE35 9AF


Architectural Design

Designed by	P Young	Client	Mr & Mrs Humphrey	Scale	as shown
Location	44 Brockley Avenue South Shields NE34 0TT	Drawing Description	Proposed Elevations	Drawing Number	10-25-003
				Revision Sheet	B 2 of 2