



1: 50 @ A1

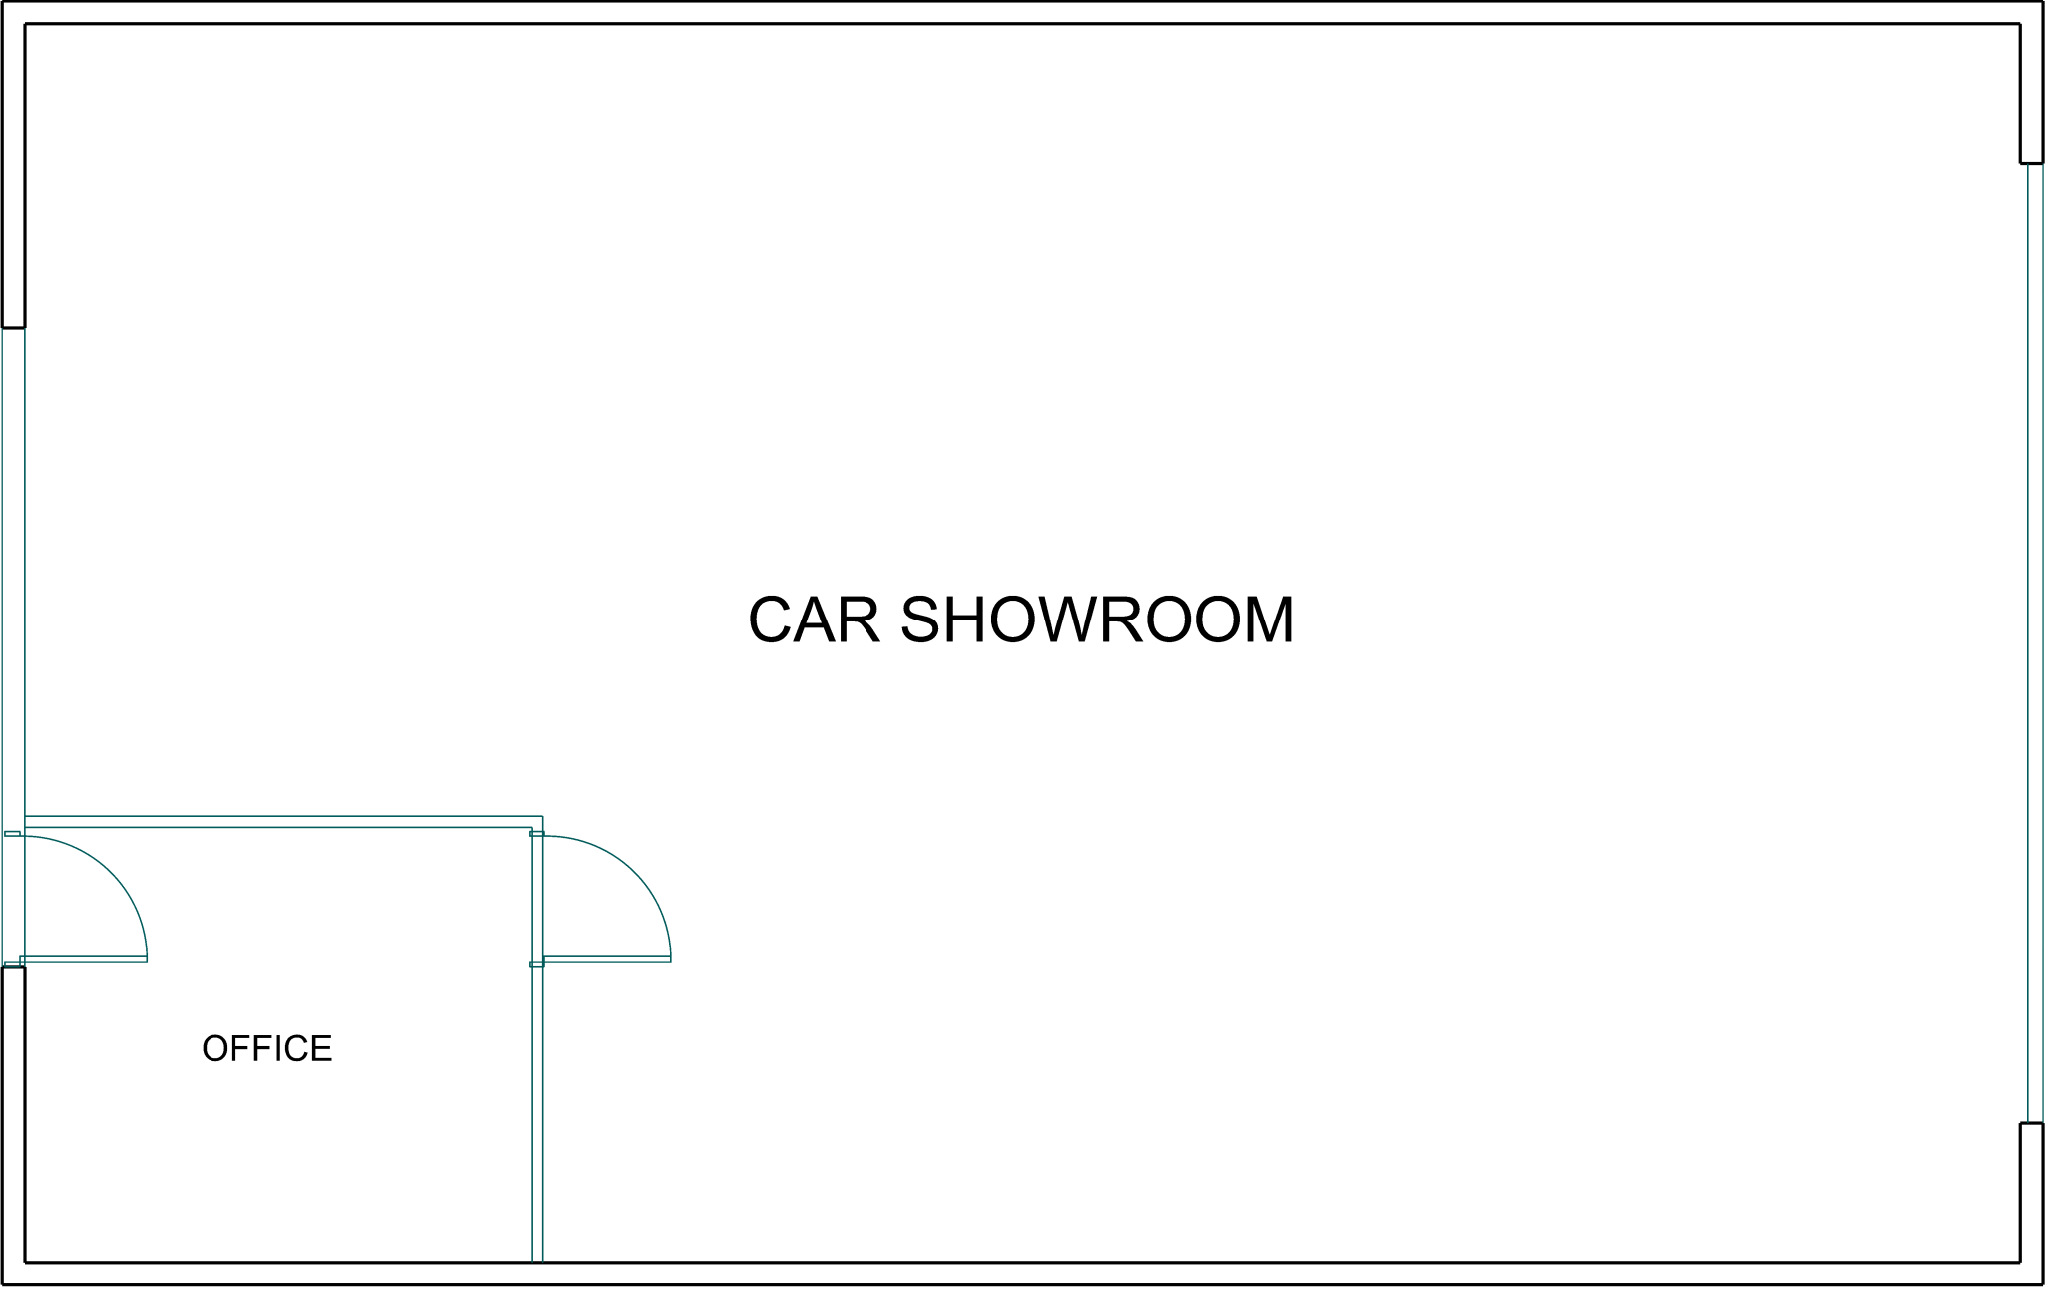

EXISTING GROUND FLOOR

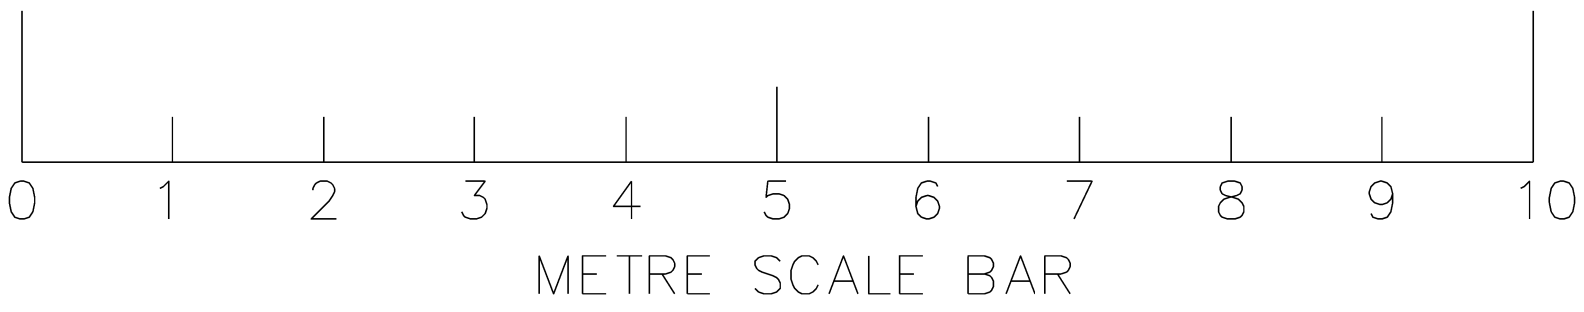


EXISTING FRONT ELEVATION



EXISTING REAR ELEVATION



EXISTING SIDE ELEVATION

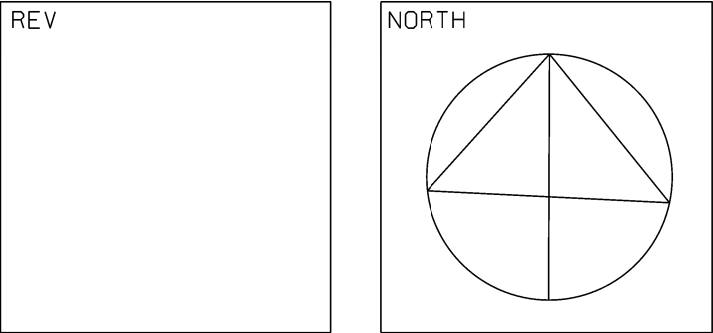

STAGE: **PLANNING**

PROJECT

**NEW PITCHED ROOF @
44 MAXWELL STREET
SOUTH SHIELDS
NE33 4PU**

DRAWING

**EXISTING PLANS AND
ELEVATIONS**

PROJECT NO.	DRAWING NO. C-01	REVISION
DATE APR 24	SCALES 1:50@A1 1:100@A3	DRAWN BY