

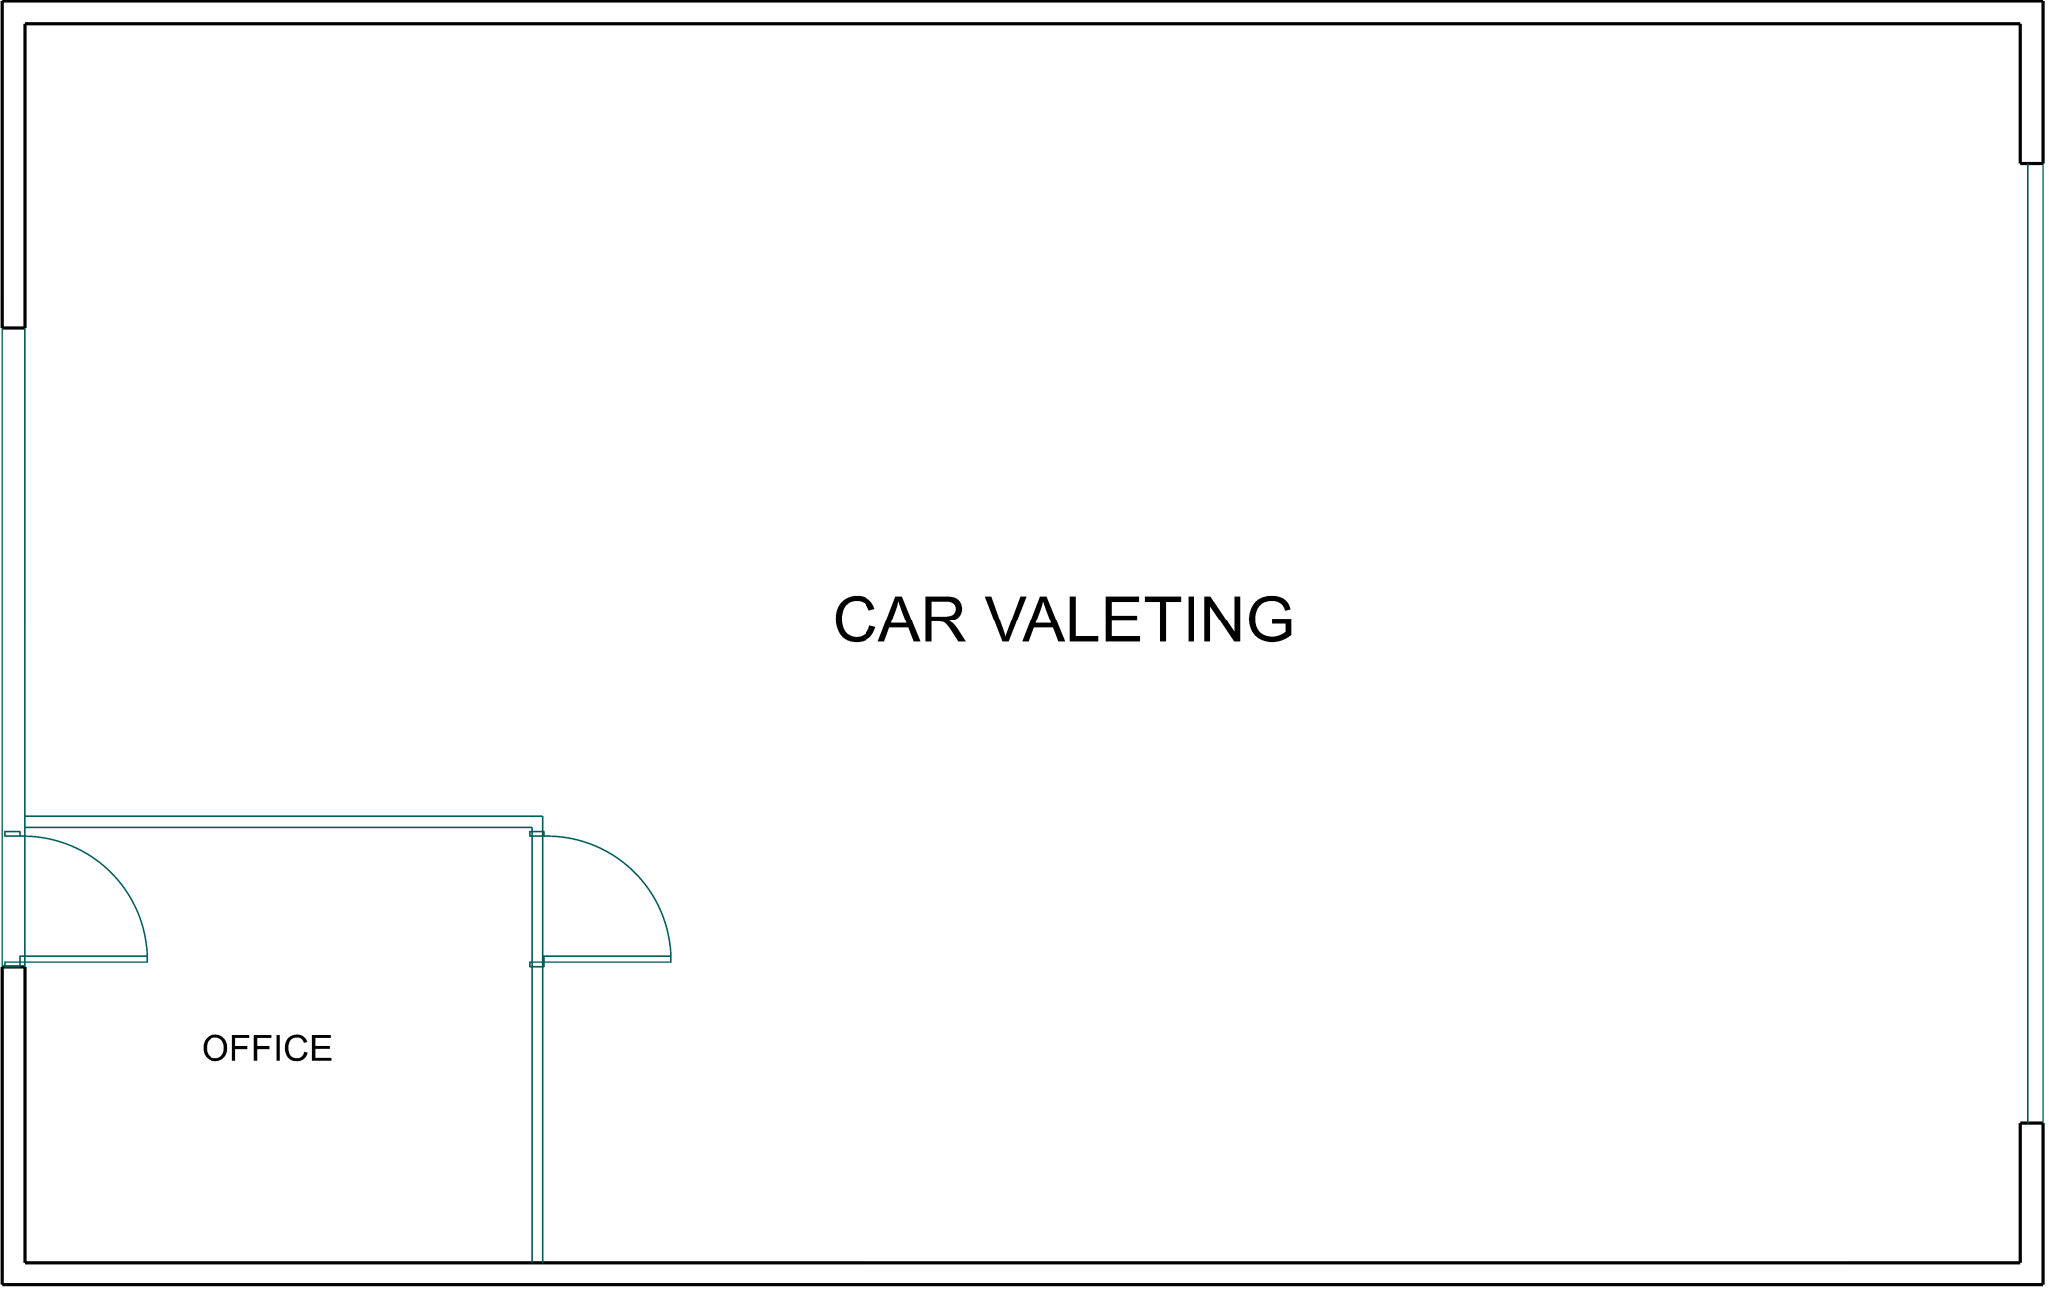


1: 50 @ A1

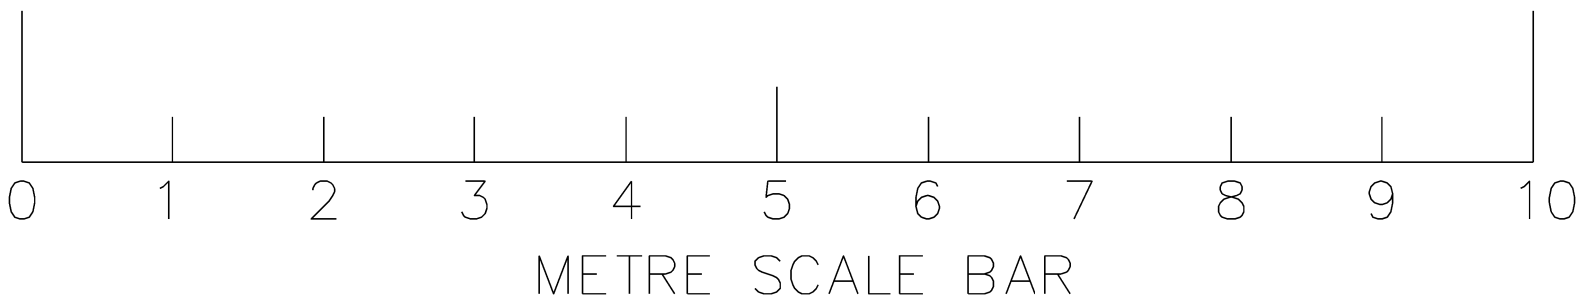

PROPOSED GROUND FLOOR

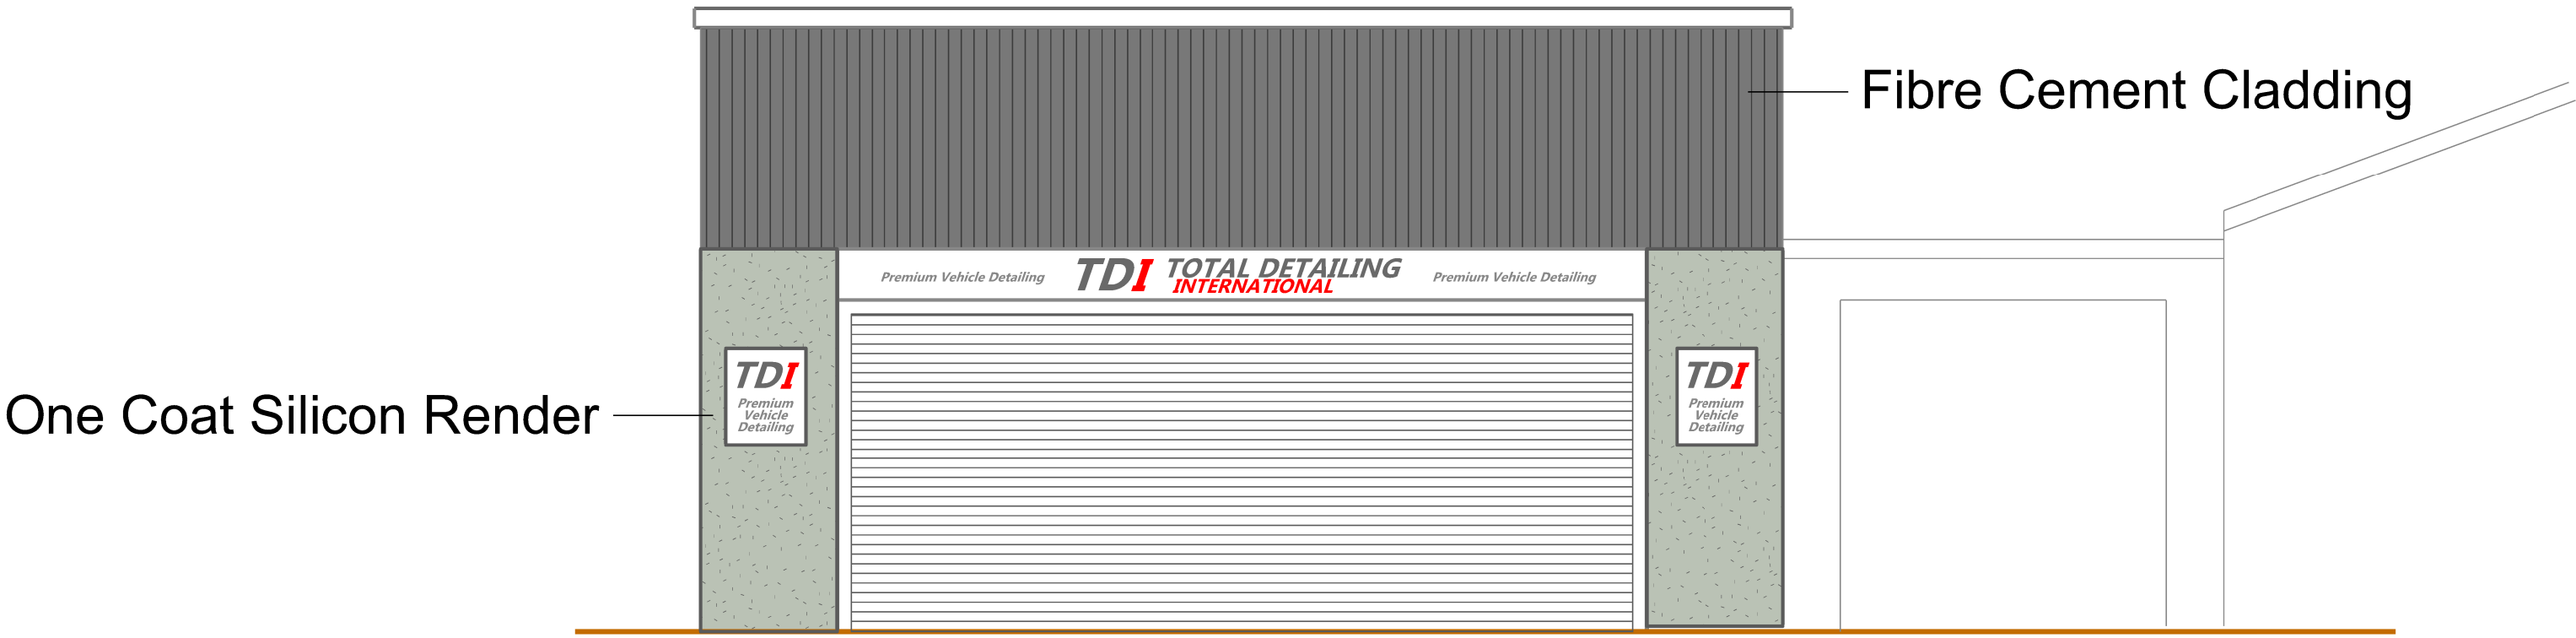

PROPOSED FRONT ELEVATION





PROPOSED REAR ELEVATION



PROPOSED SIDE ELEVATION

REV A June 26
flat roof added

REV B July 26
materials

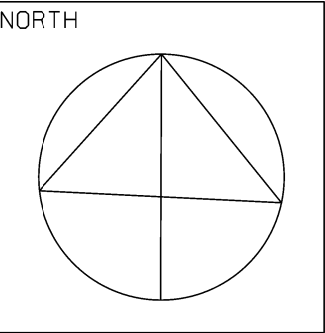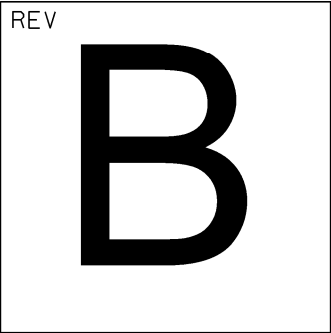

STAGE: PLANNING

PROJECT

NEW PITCHED ROOF @
44 MAXWELL STREET
SOUTH SHIELDS
NE33 4PU

DRAWING

PROPOSED PLANS AND
ELEVATIONS

PROJECT NO.

DRAWING NO.

REVISION

DATE
APR 24

SCALES
1:50@A1
1:100@A3

DRAWN BY

TDI TOTAL DETAILING
INTERNATIONAL

Premium Vehicle Detailing