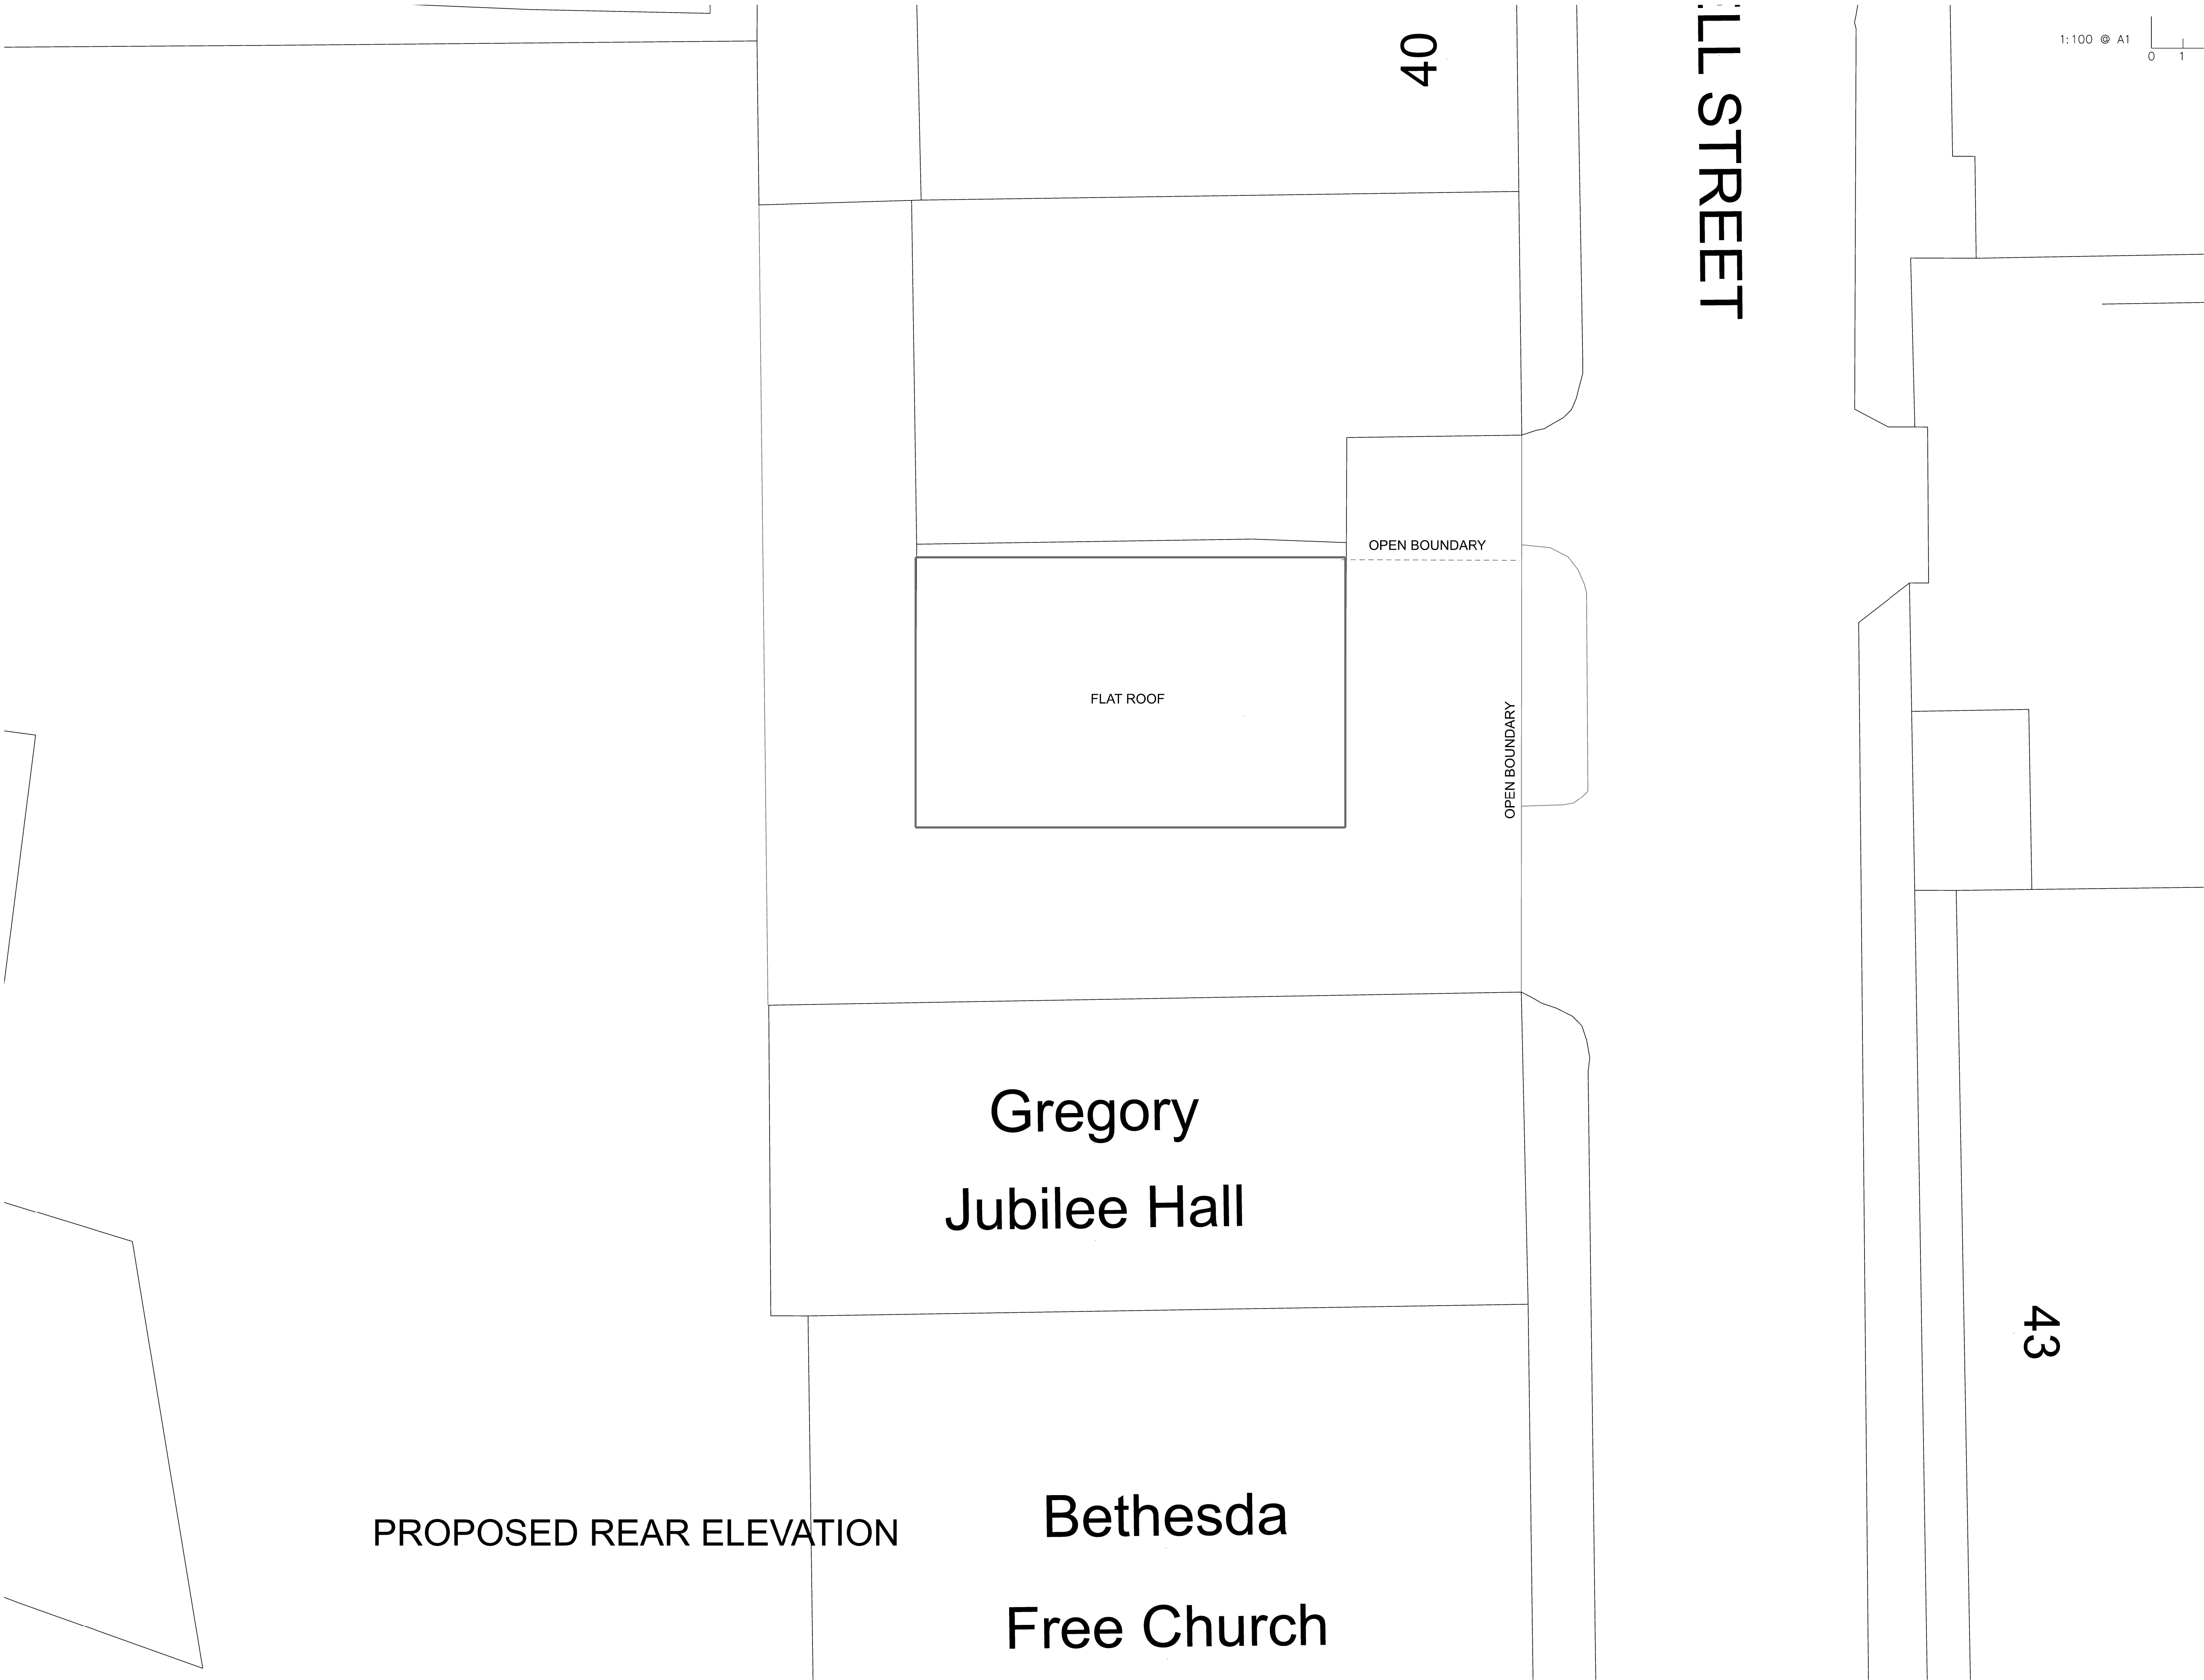


REV

NORTH

STAGE: PLANNING		
PROJECT		
NEW PITCHED ROOF @ 44 MAXWELL STREET SOUTH SHIELDS NE33 4PU		
DRAWING		
SITE PLAN		
PROJECT NO.	DRAWING NO.	REVISION
	C-03	
DATE	SCALES	DRAWN BY
APR 24	1:100@A1	