

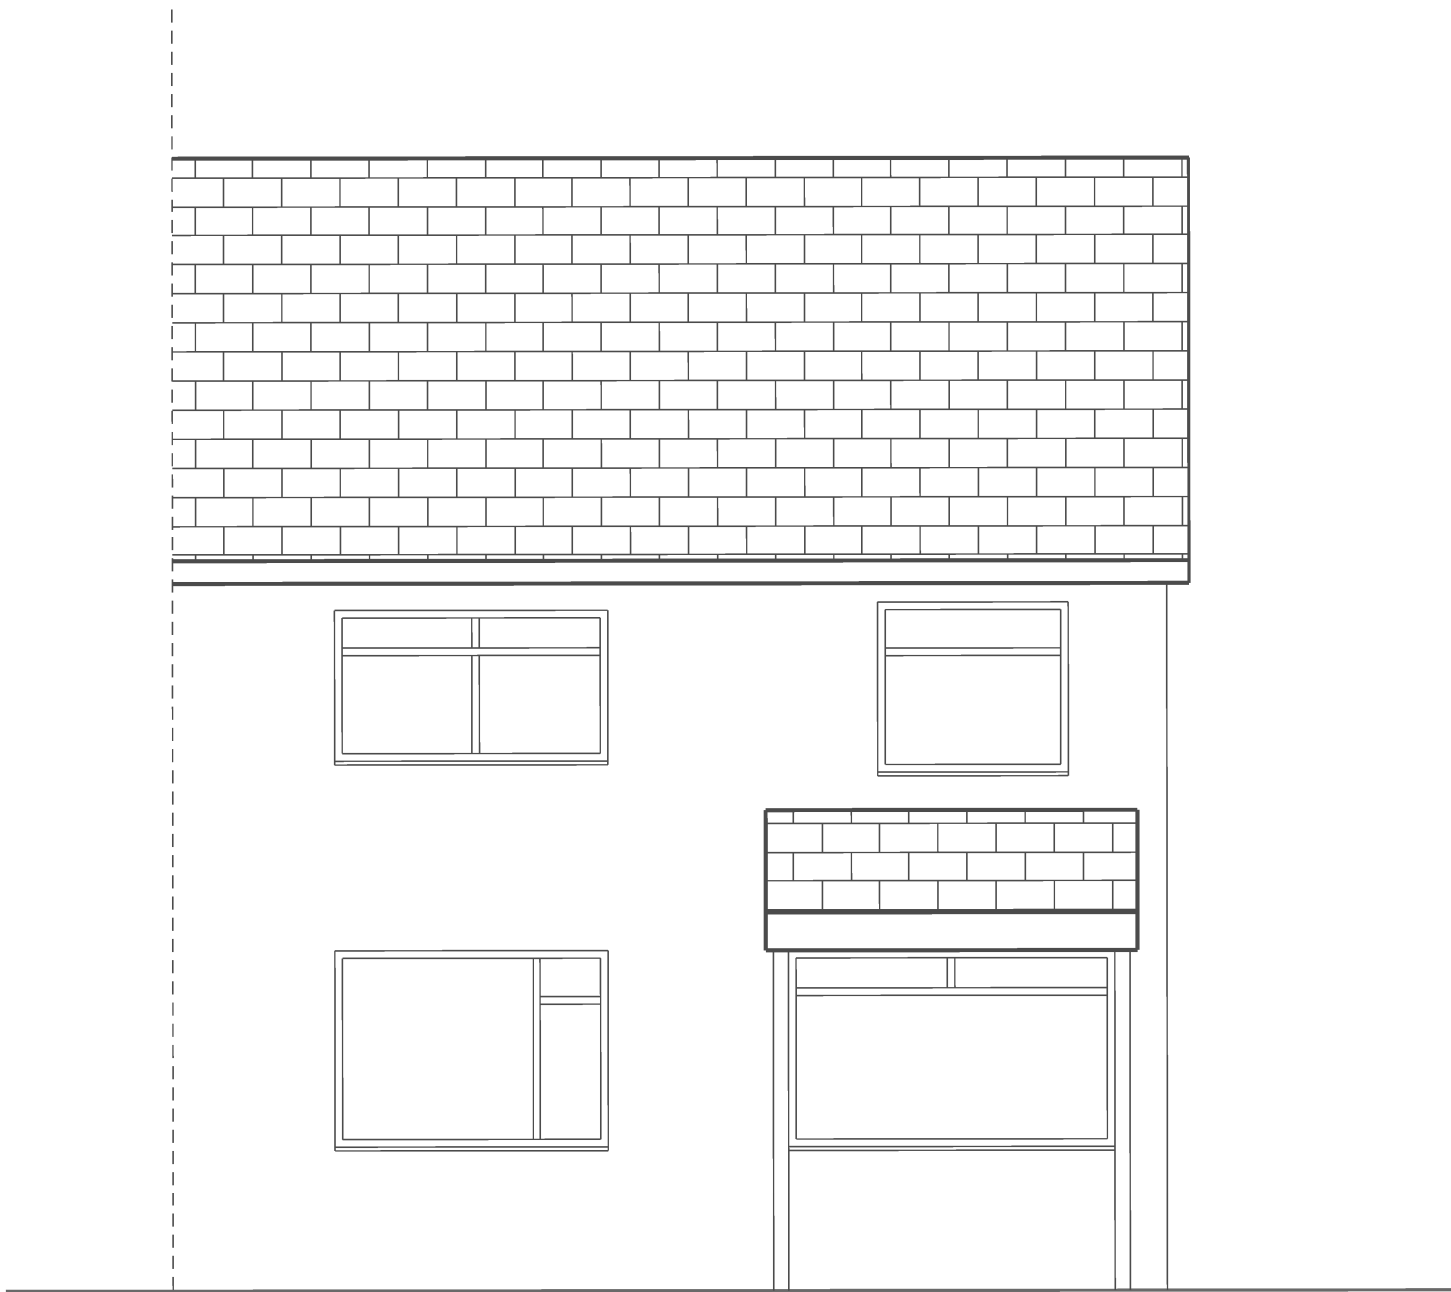


SCALE BAR 1:50 @A1

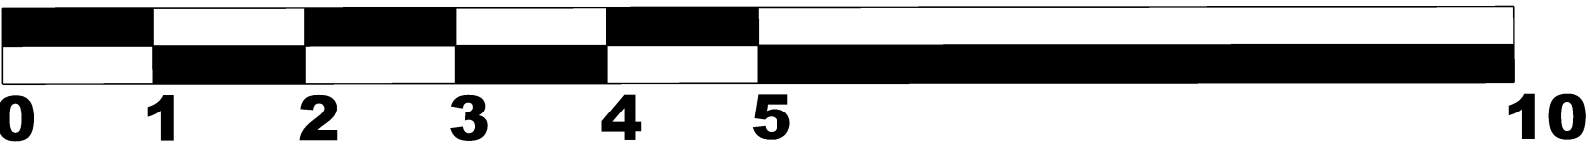


EXISTING FRONT ELEVATION

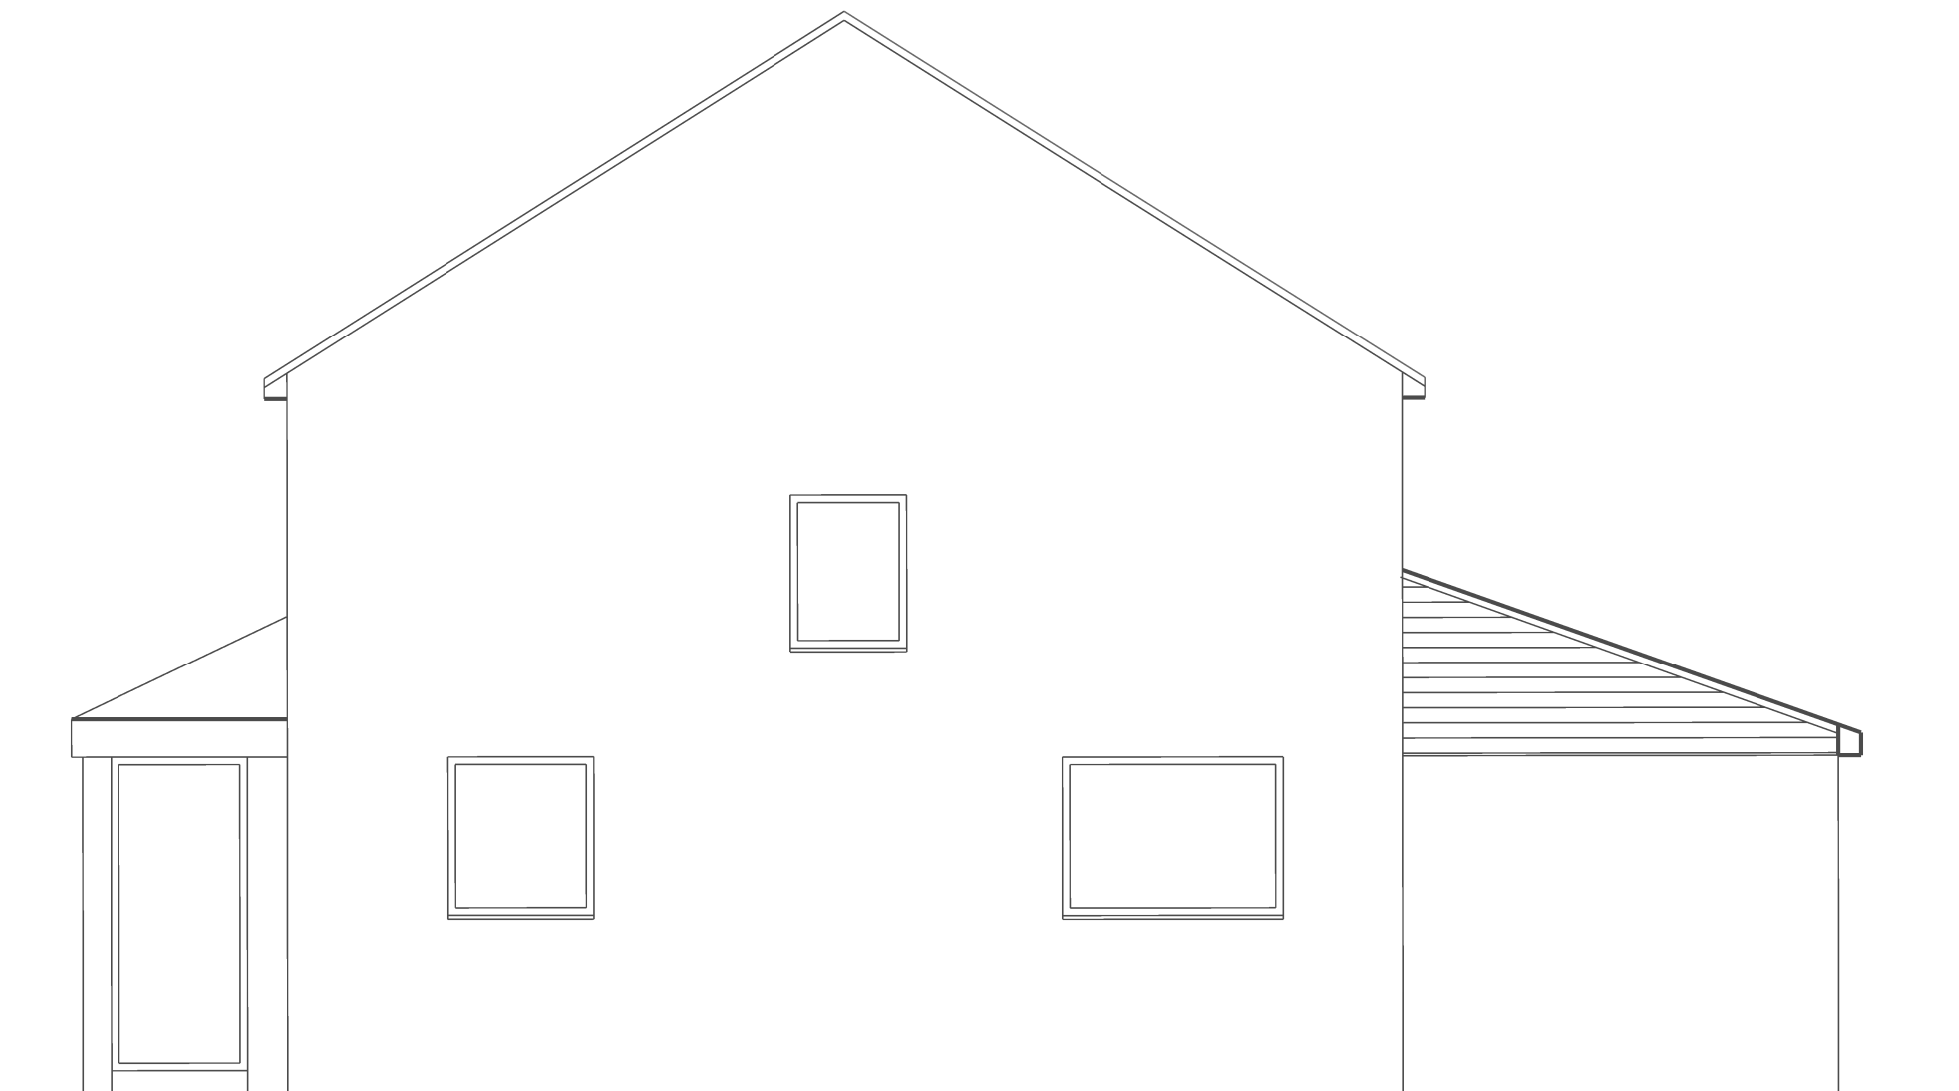

EXISTING SIDE ELEVATION



EXISTING REAR ELEVATION

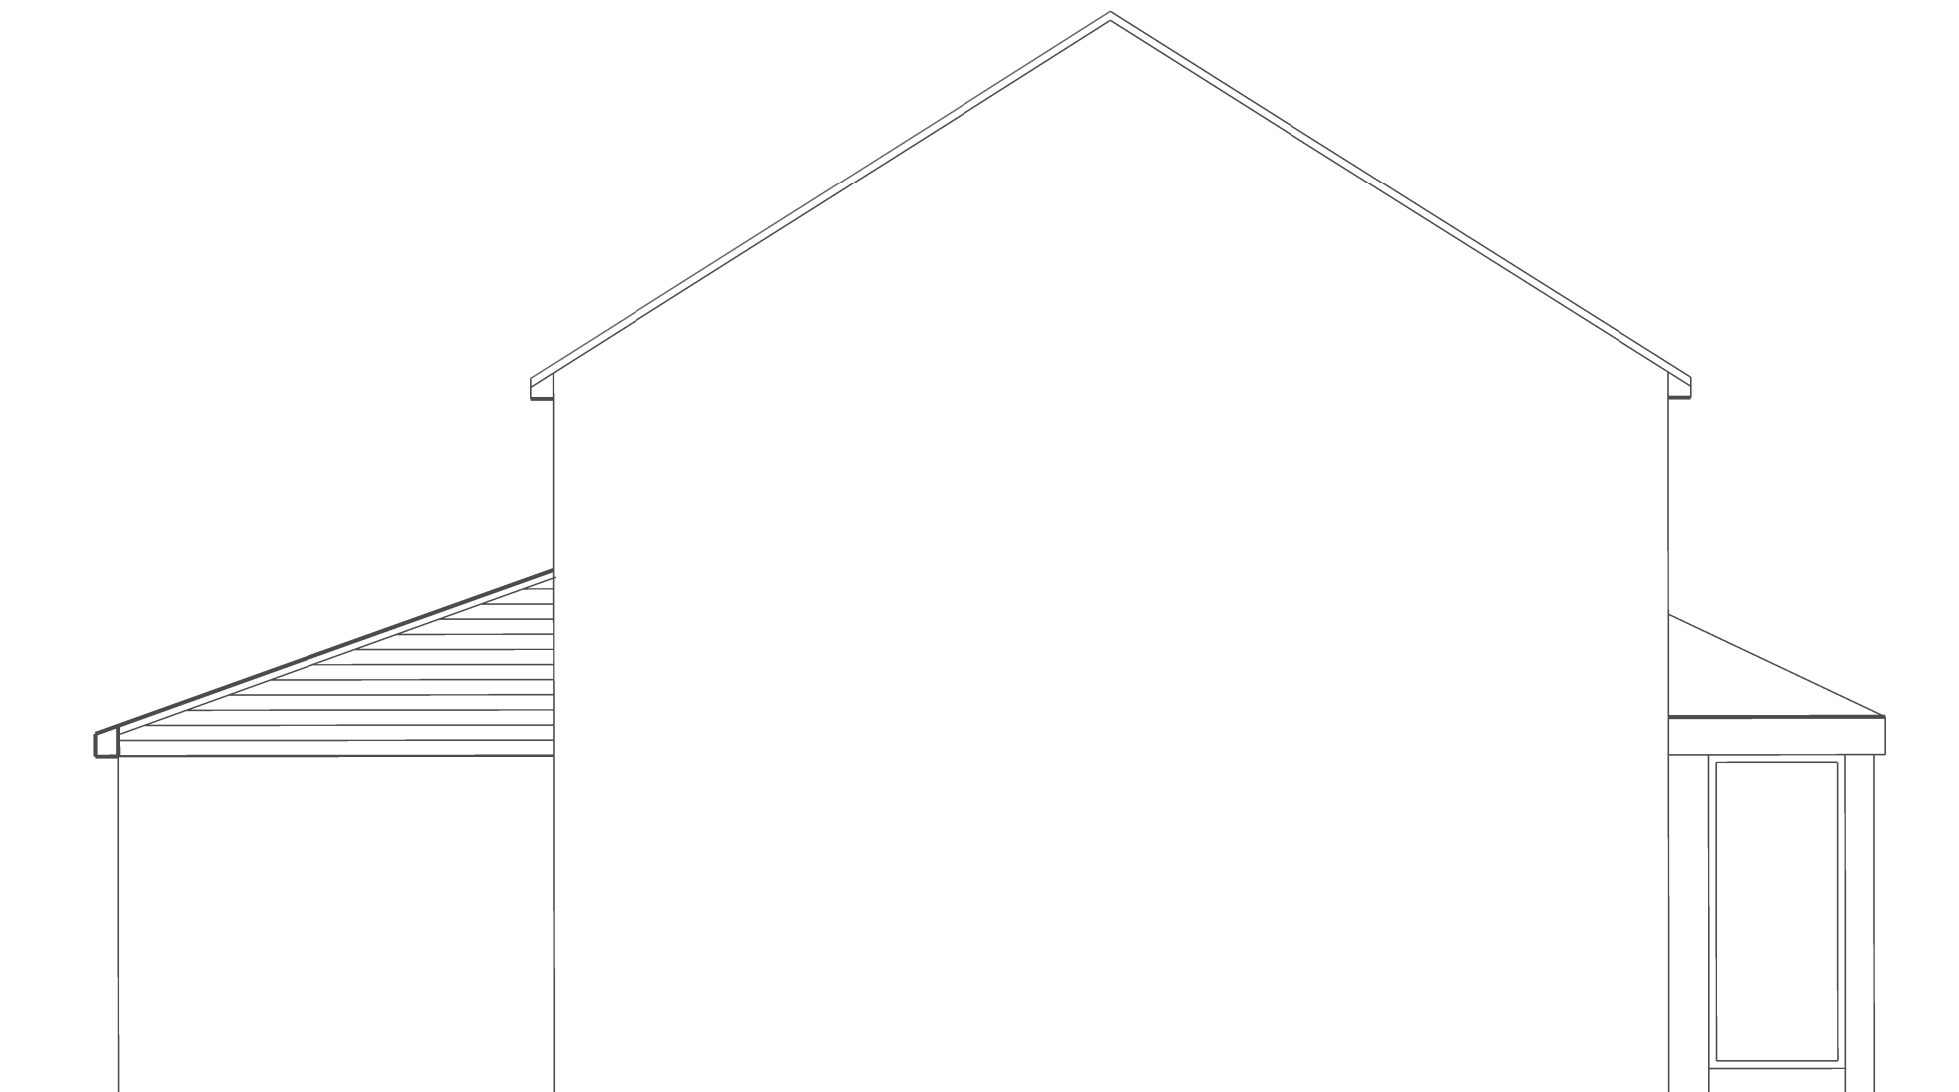

EXISTING SIDE ELEVATION

REV



REV



STAGE: PLANNING		
PROJECT 10 KELVIN GROVE SOUTH SHIELDS TYNE AND WEAR NE33 3HU		
DRAWING EXISTING ELEVATIONS		
PROJECT NO.	DRAWING NO. C-02	REVISION
DATE JUN 26	SCALES 1:50@A1	DRAWN BY