

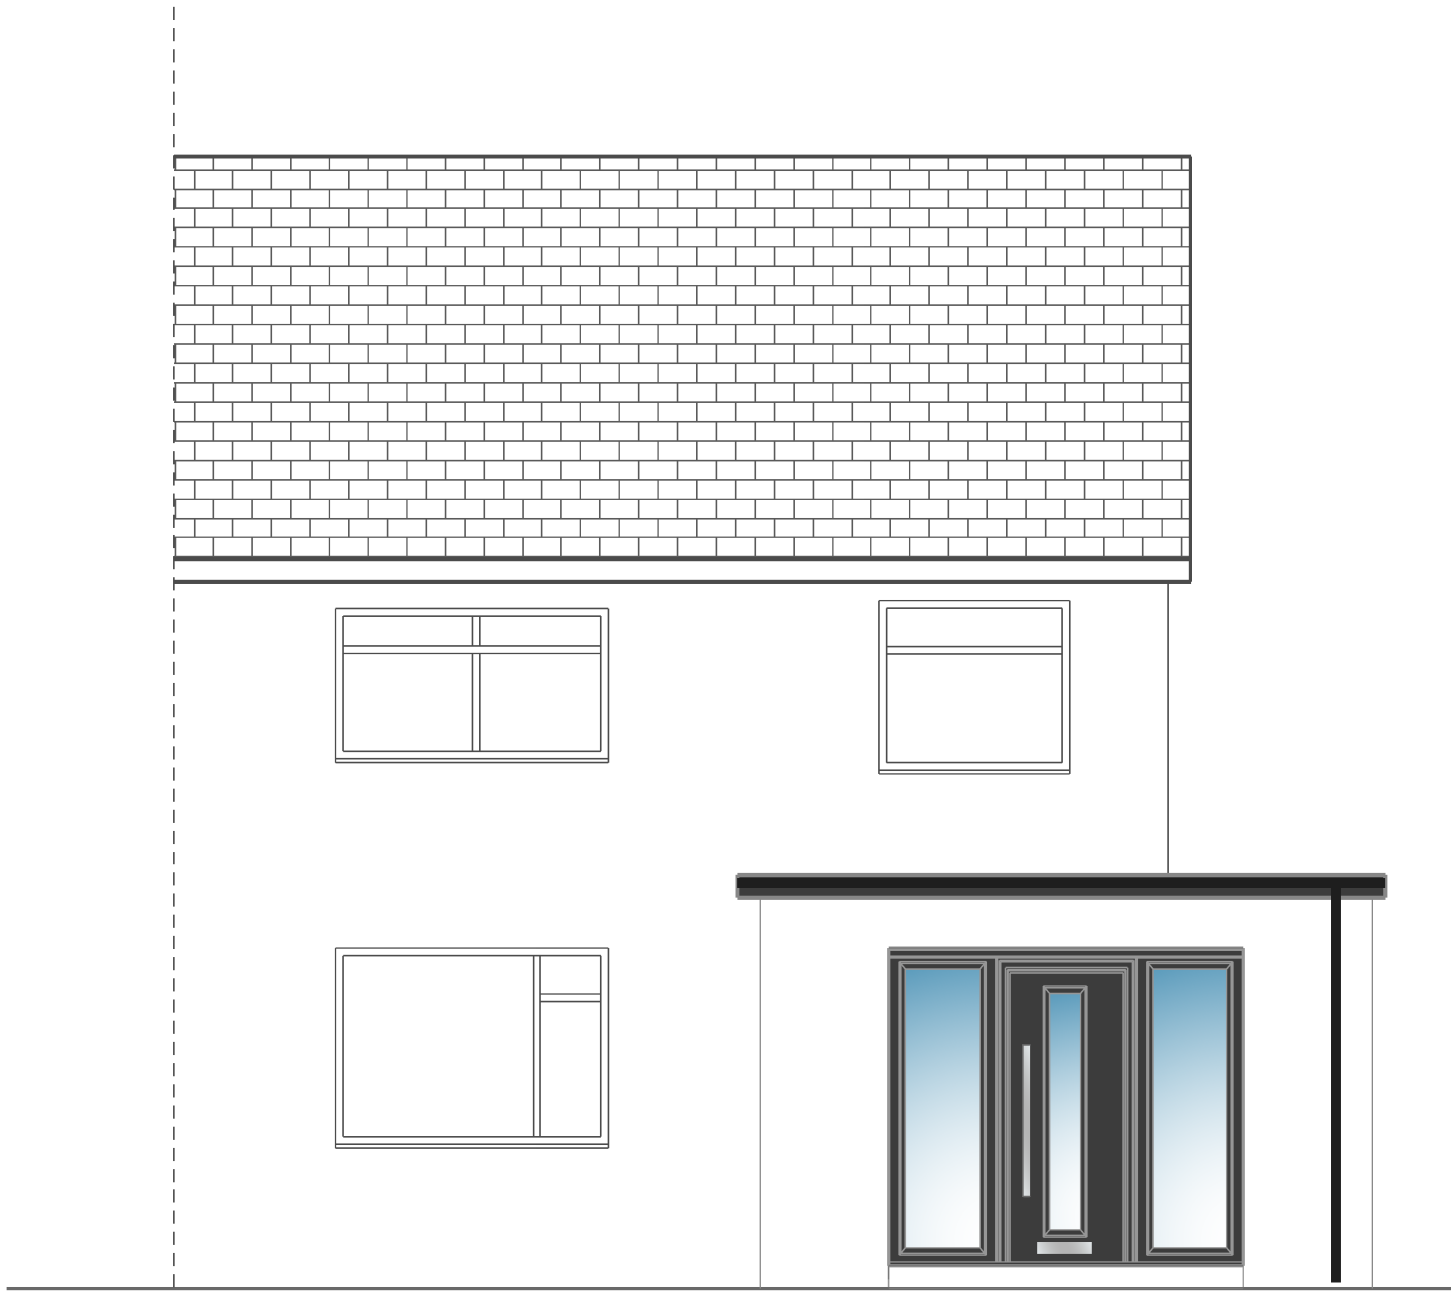



SCALE BAR 1:50 @A1

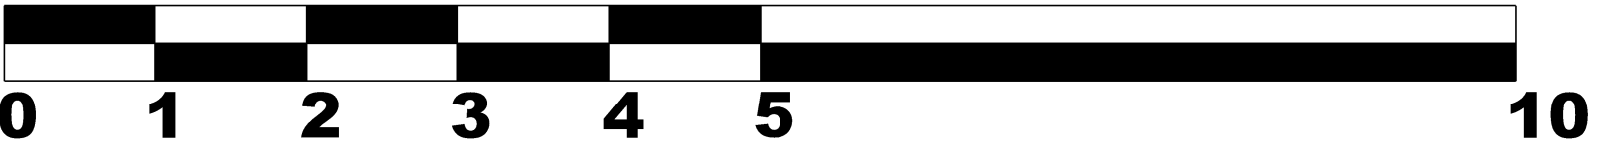


PROPOSED FRONT ELEVATION

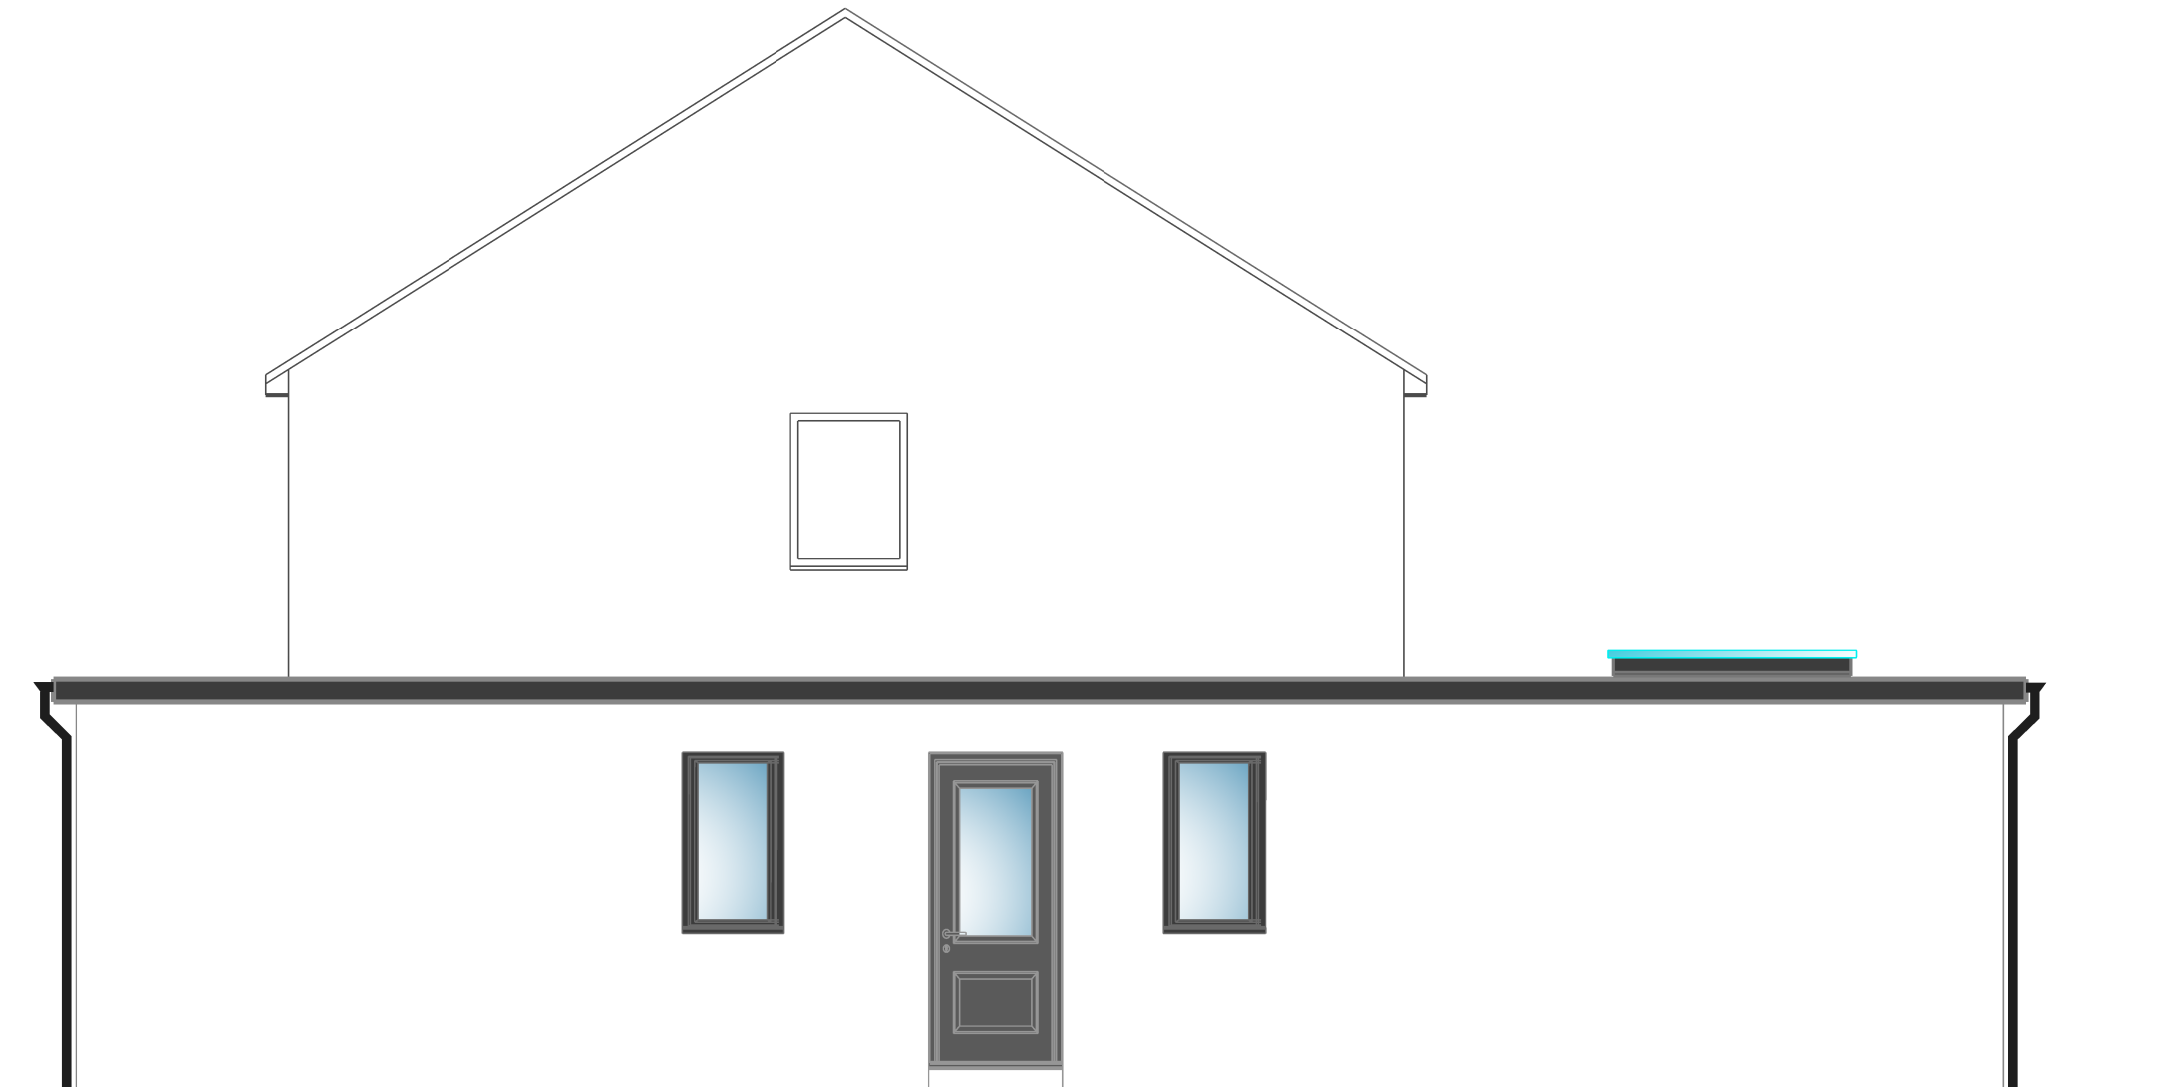

PROPOSED SIDE ELEVATION

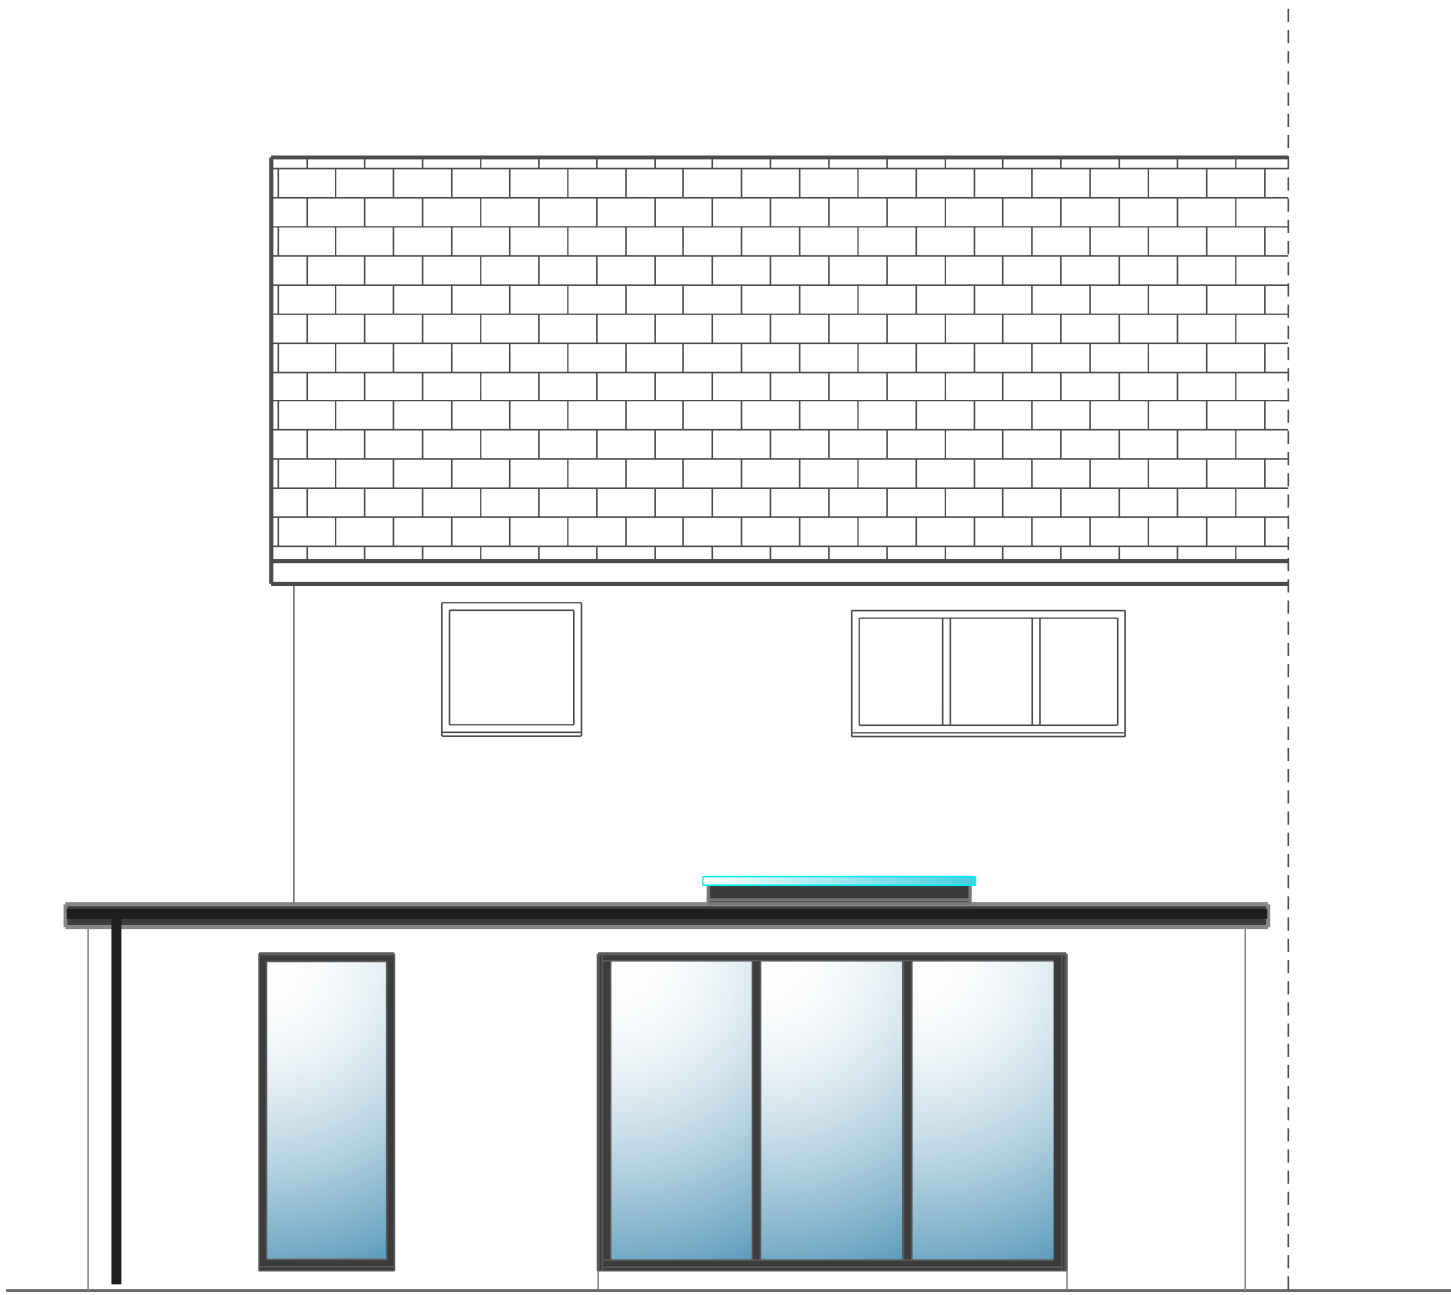

PROPOSED REAR ELEVATION

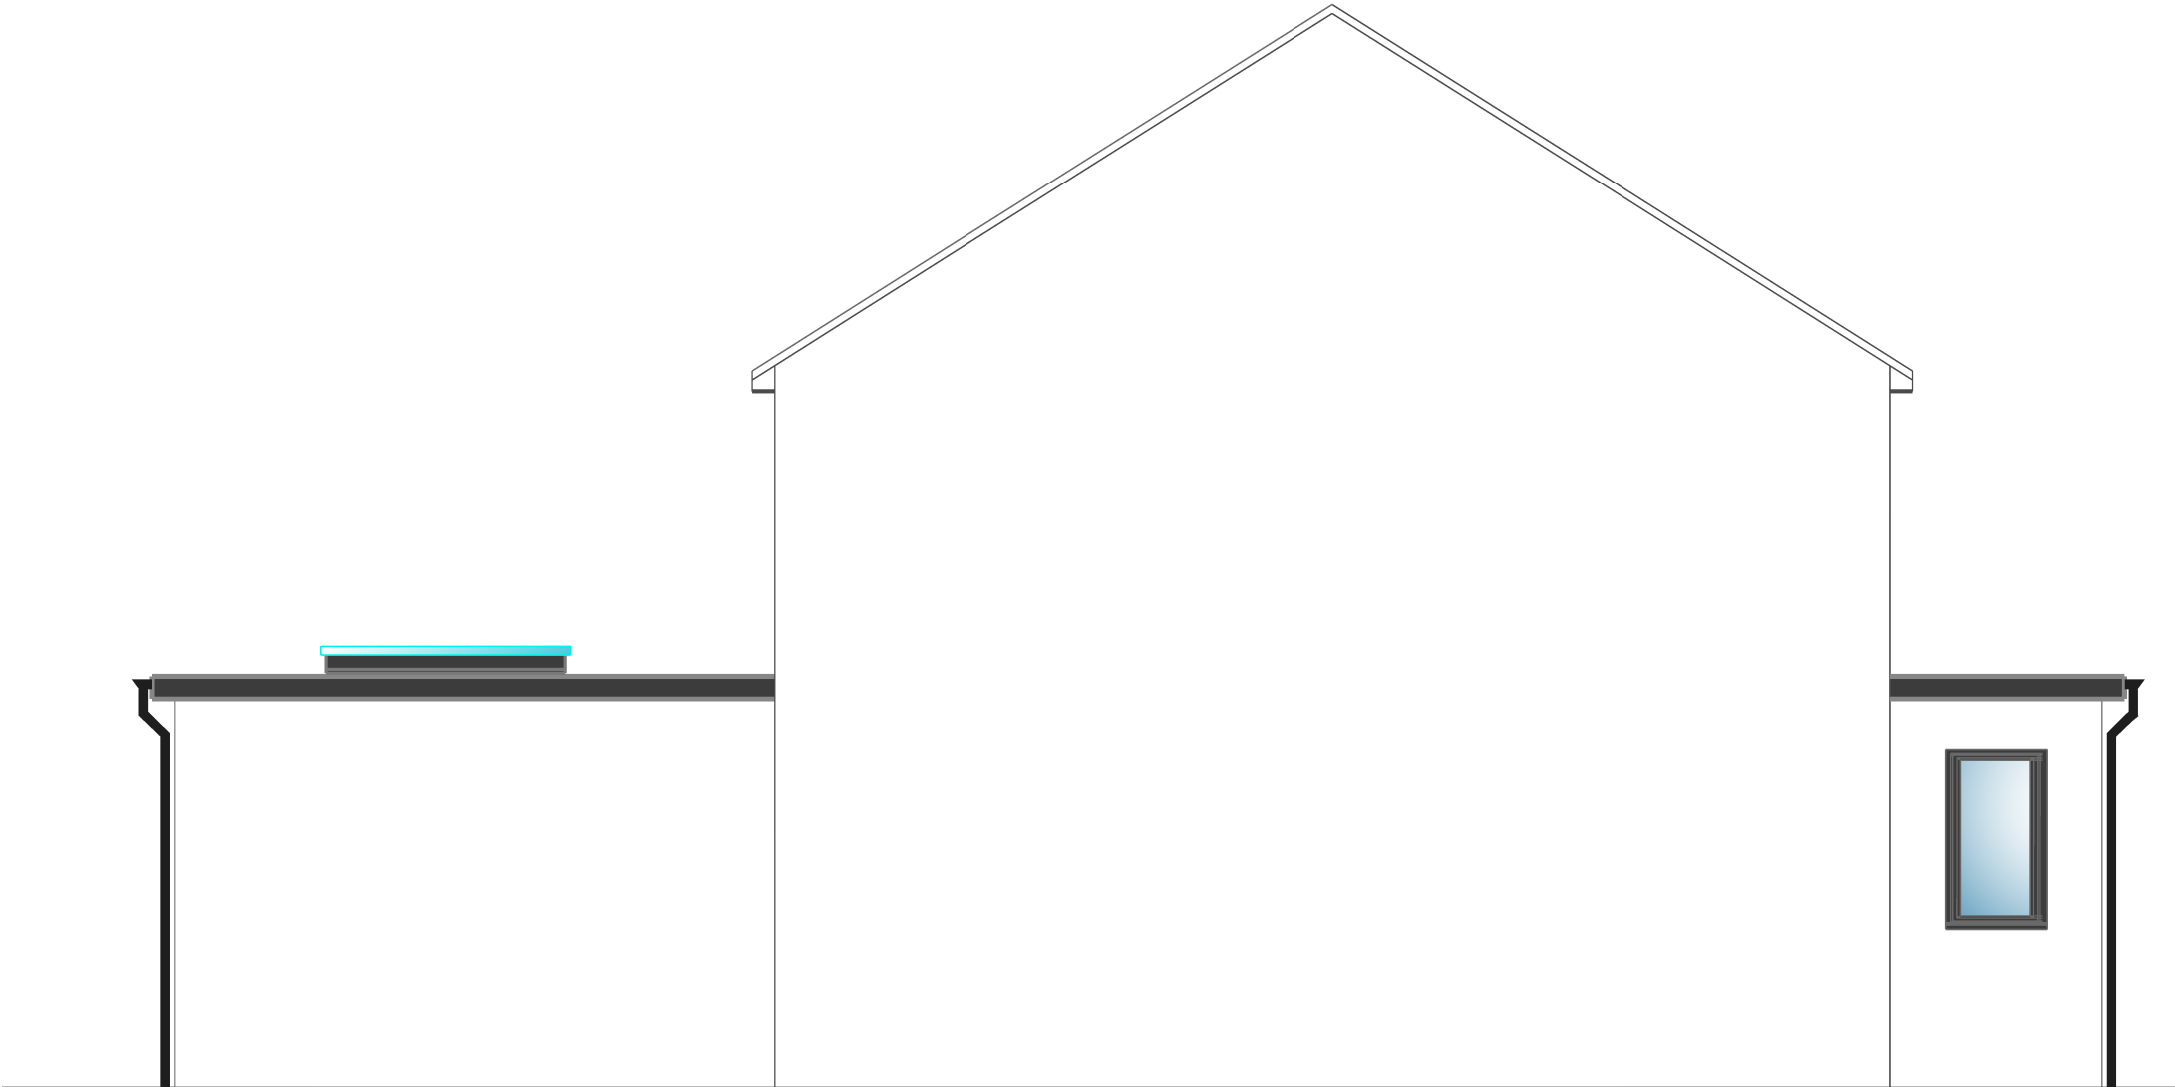

PROPOSED SIDE ELEVATION

REV



REV



STAGE: **PLANNING**

PROJECT
**10 KELVIN GROVE
SOUTH SHIELDS
TYNE AND WEAR**

DRAWING
PROPOSED ELEVATIONS

PROJECT NO.	DRAWING NO. C-03	REVISION
DATE JUN 26	SCALES 1:50@A1	DRAWN BY