


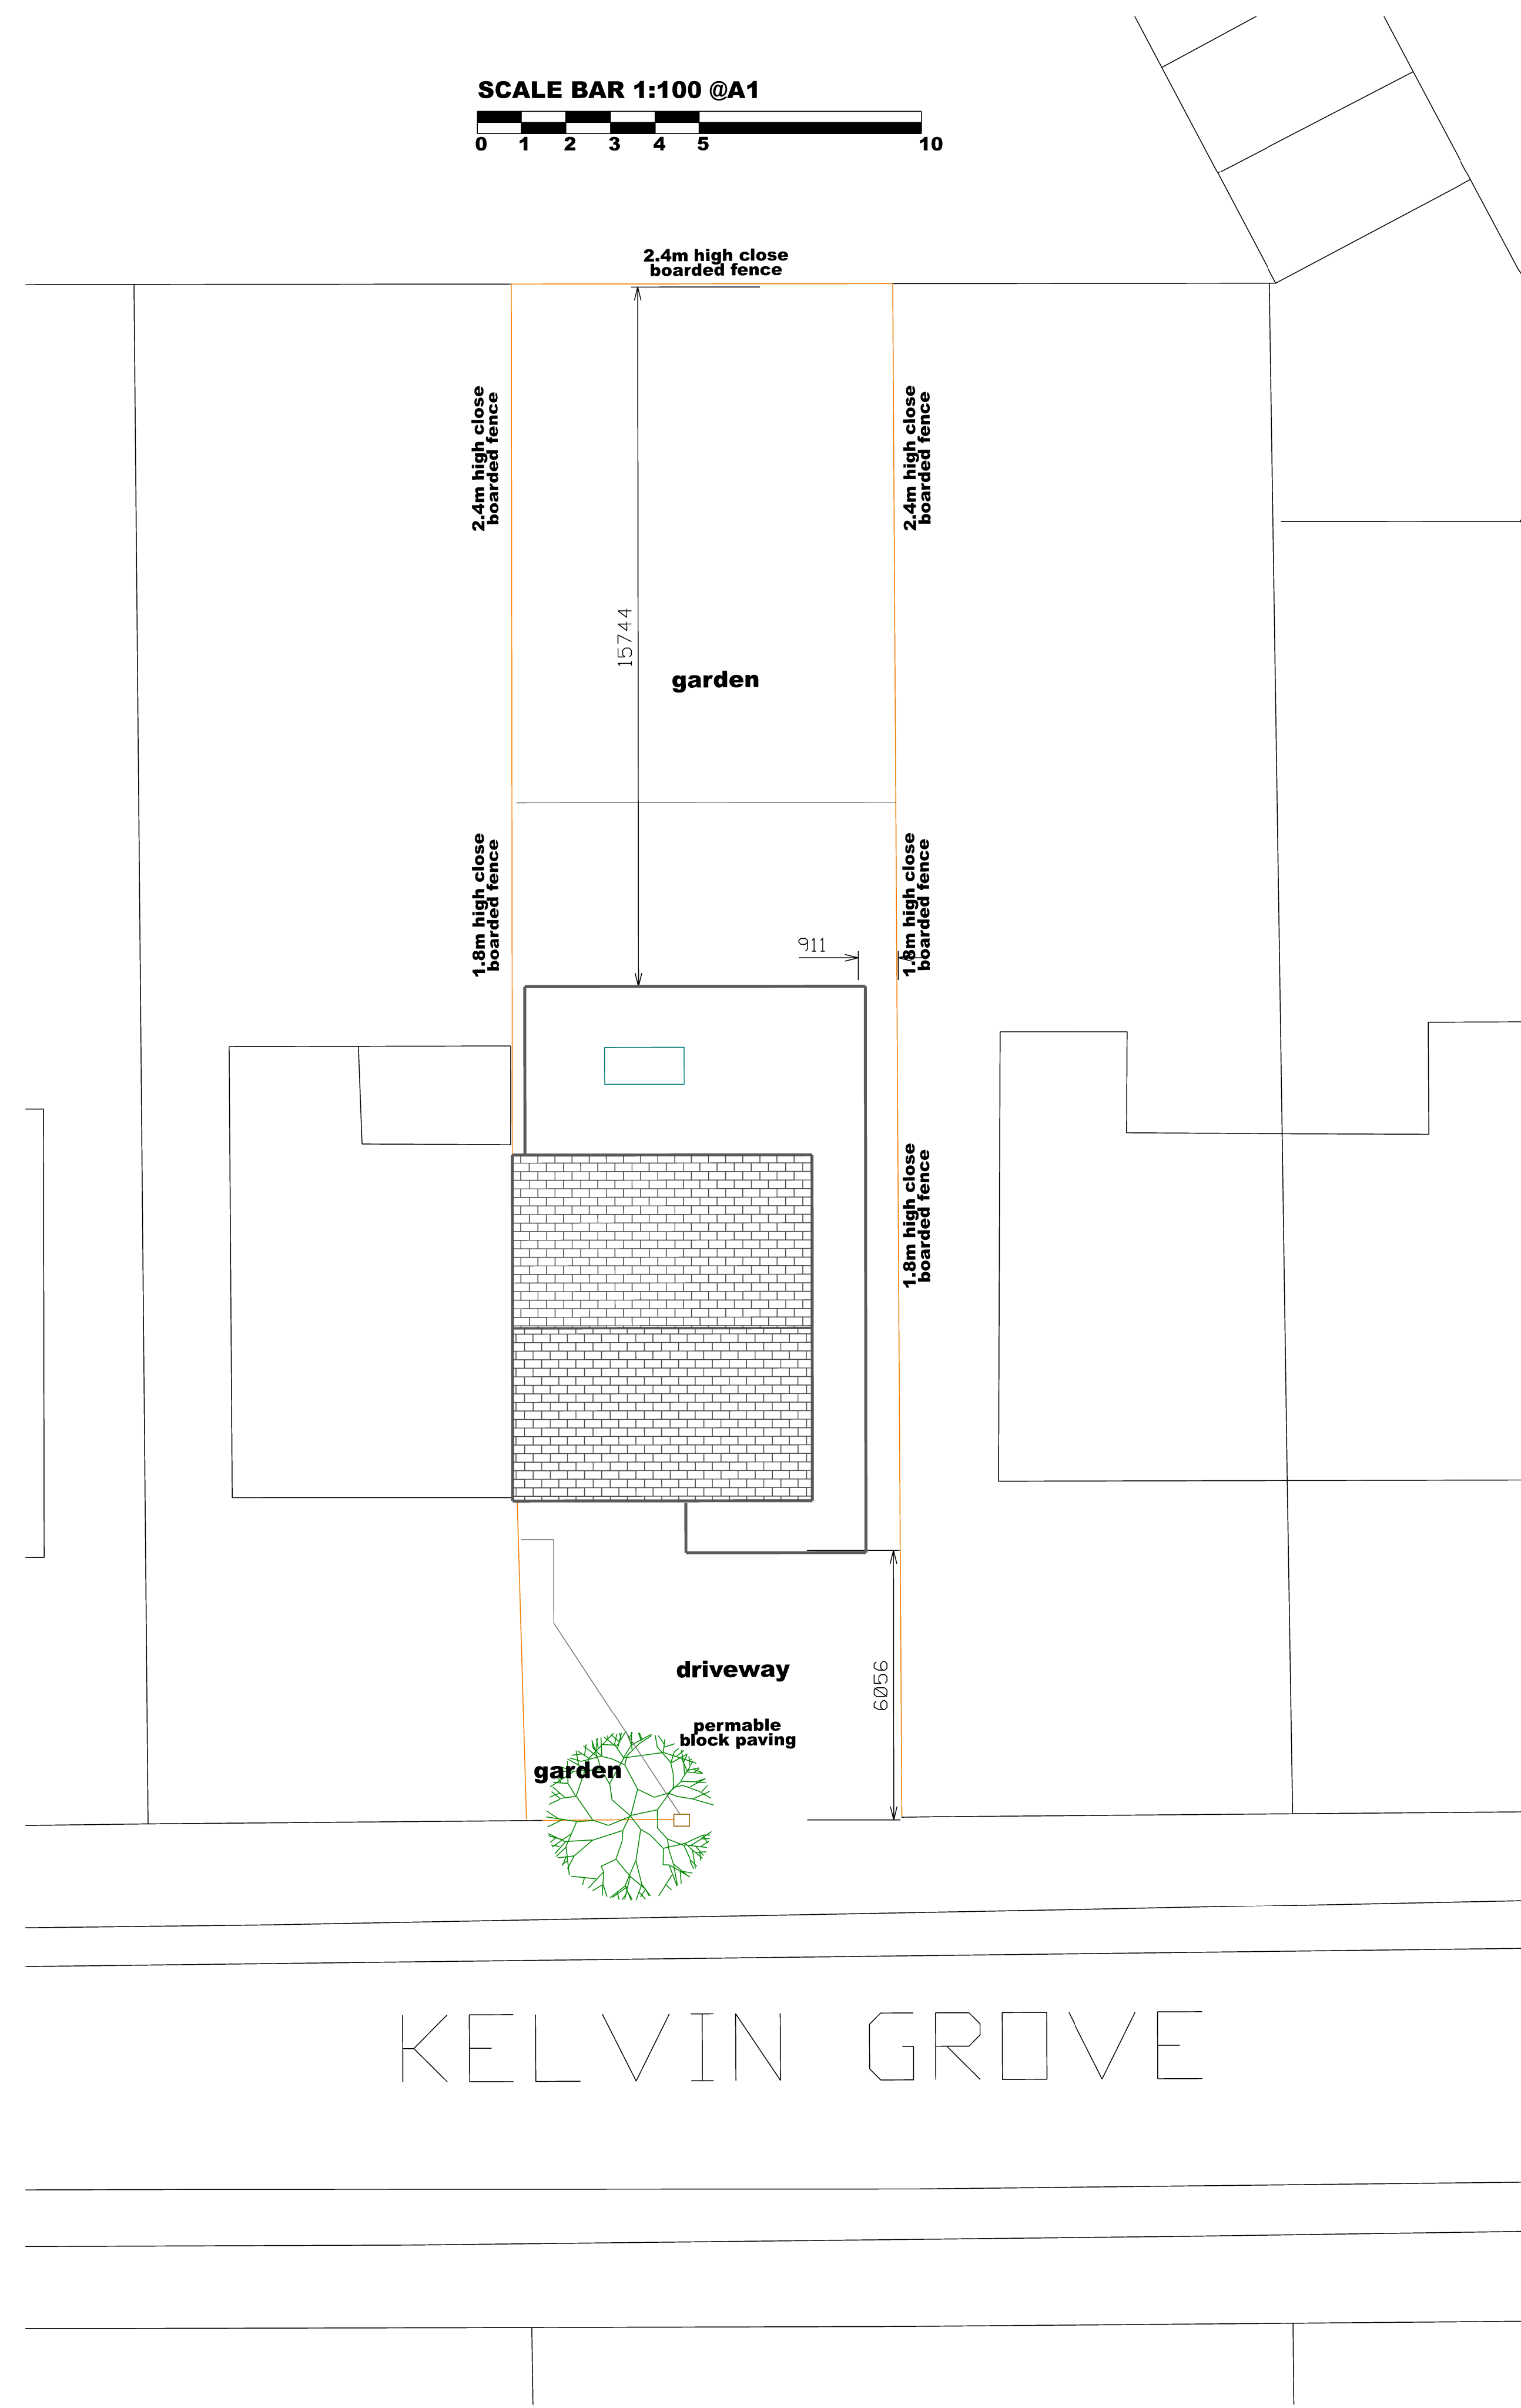

PROPOSED SITE PLAN

REV



REV	NORTH
	

STAGE: **PLANNING**

PROJECT

**10 KELVIN GROVE
SOUTH SHIELDS
NE33 3HU**

DRAWING

PROPOSED PLANS

PROJECT NO.	DRAWING NO. C-04	REVISION
DATE JUN 26	SCALES 1:100@A1	DRAWN BY