




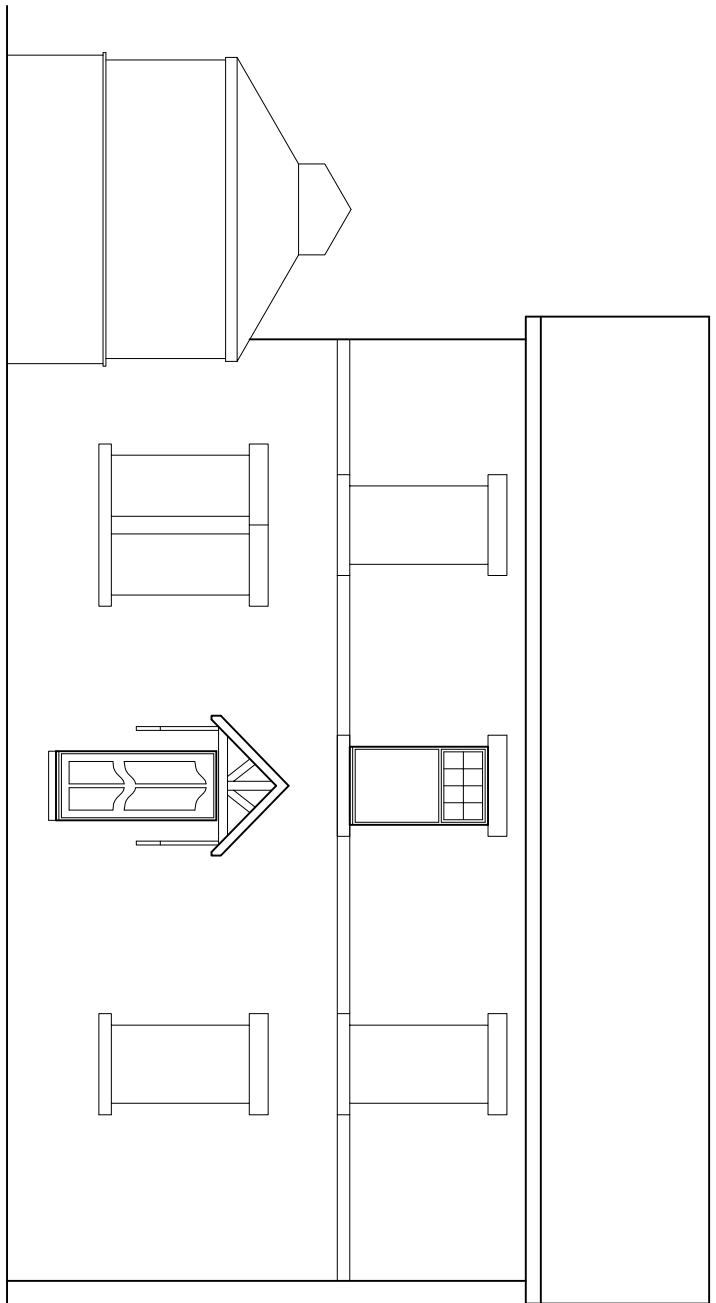


EXISTING SOUTH ELEVATION 1:100

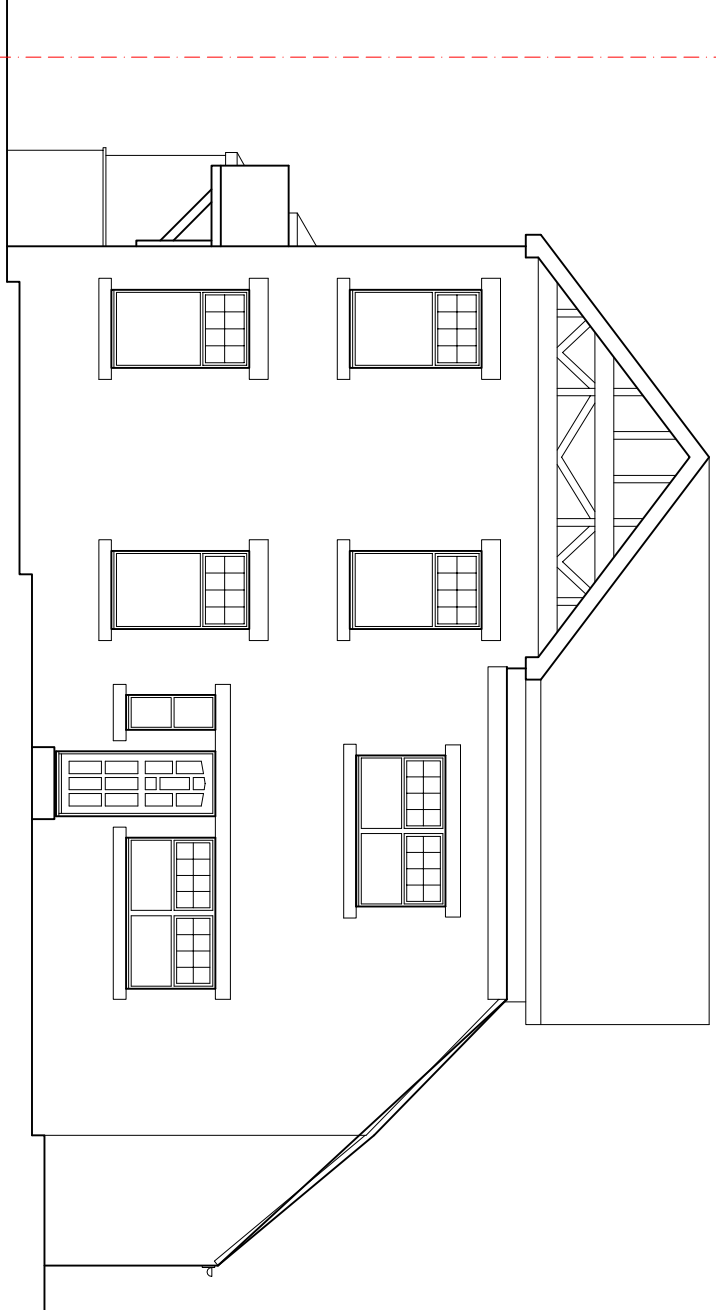


EXISTING EAST ELEVATION 1:100

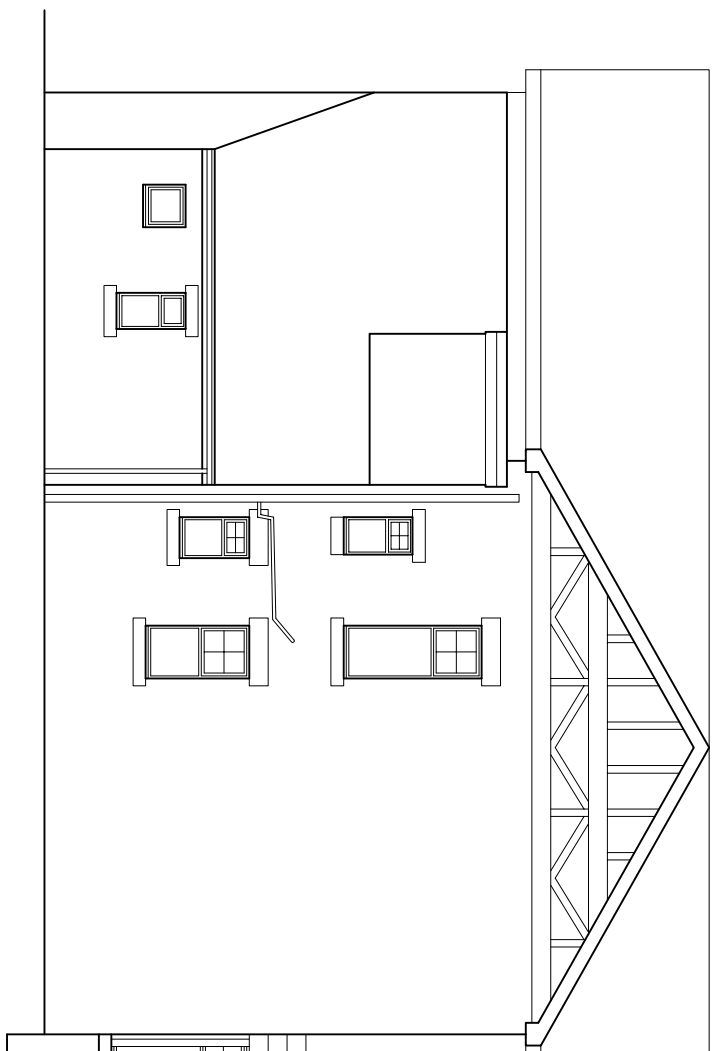


EXISTING NORTH ELEVATION 1:100

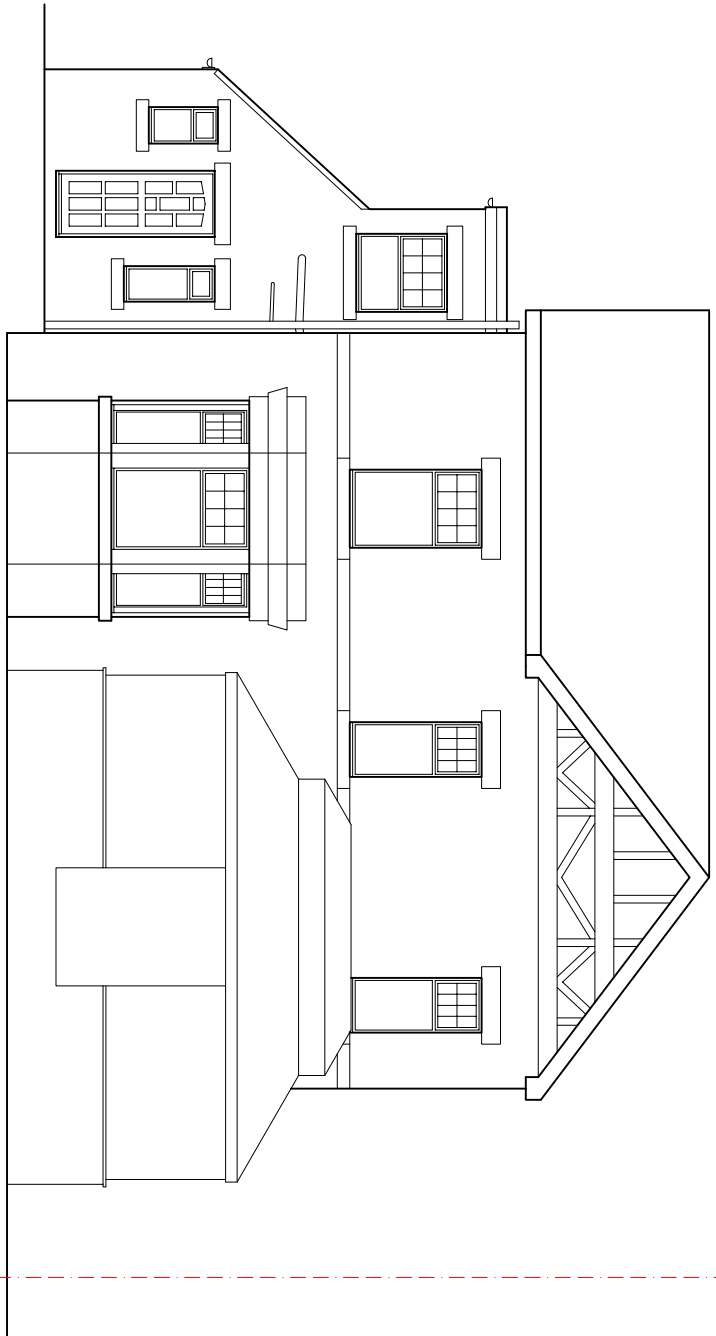


EXISTING WEST ELEVATION 1:100

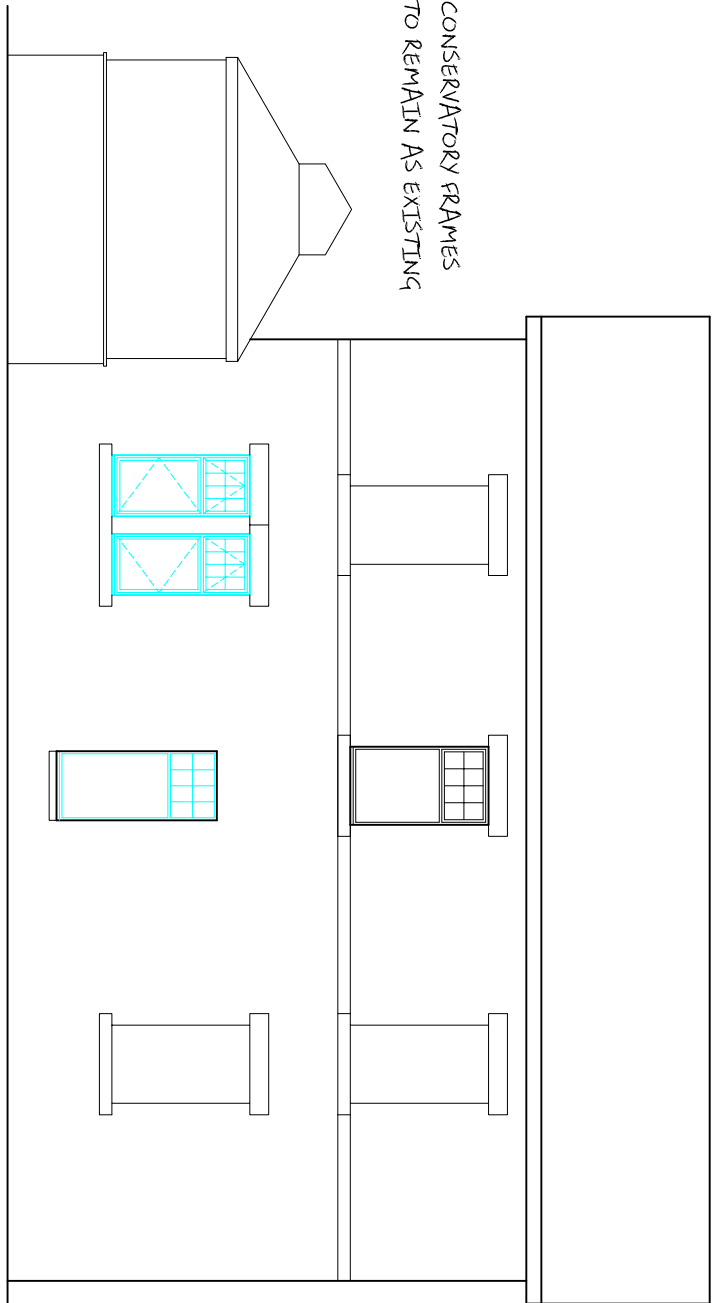


REOPEN WINDOWS WITHIN  
EXISTING OPENINGS  
PROPOSED SOUTH ELEVATION 1:100

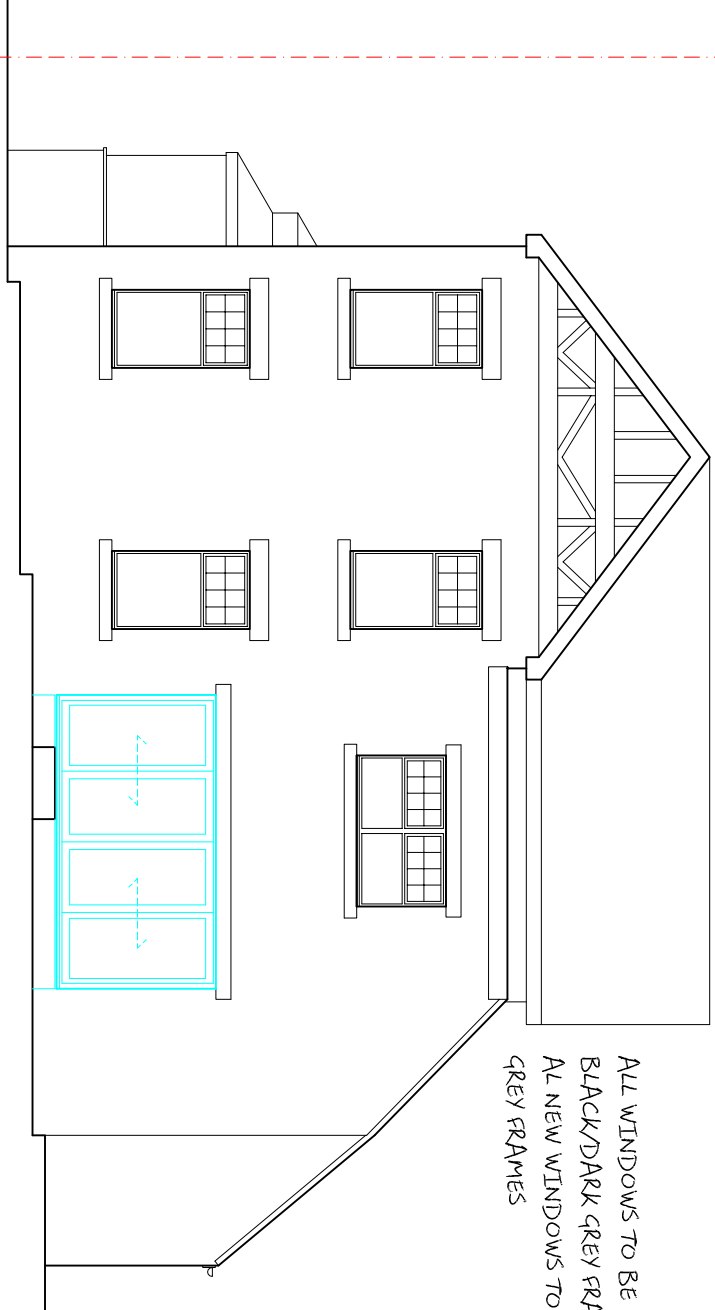

COMBINE OPENINGS INTO ONE  
LARGE NEW OPENING  
PROPOSED EAST ELEVATION 1:100

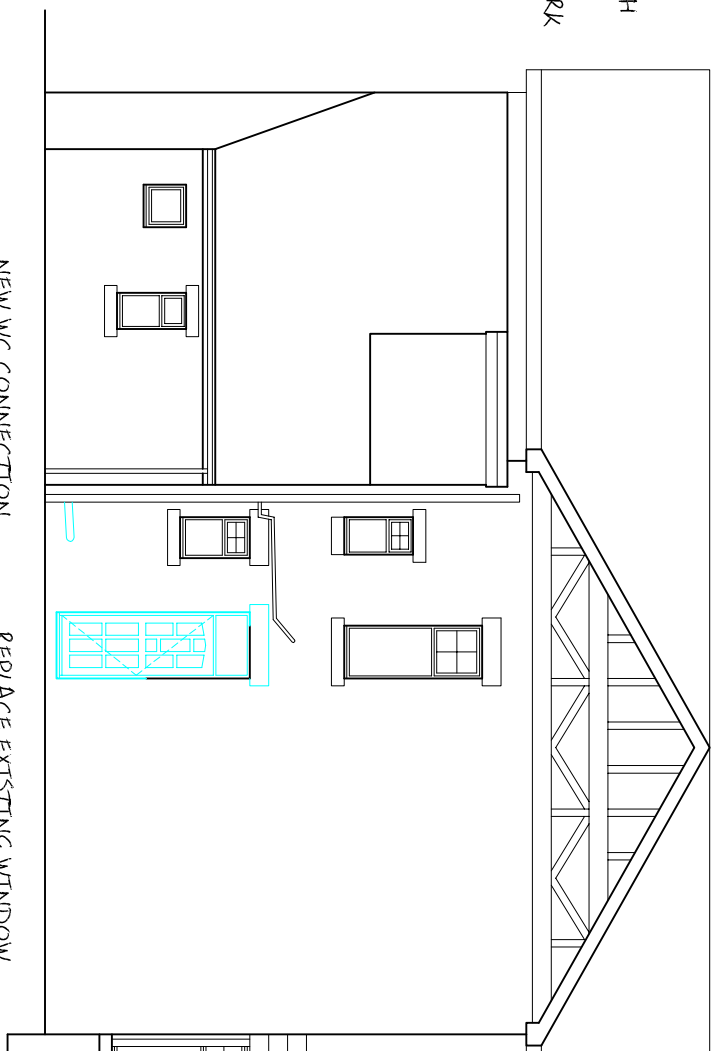

NEW WC CONNECTION  
INTO EXISTING SIP  
PROPOSED NORTH ELEVATION 1:100

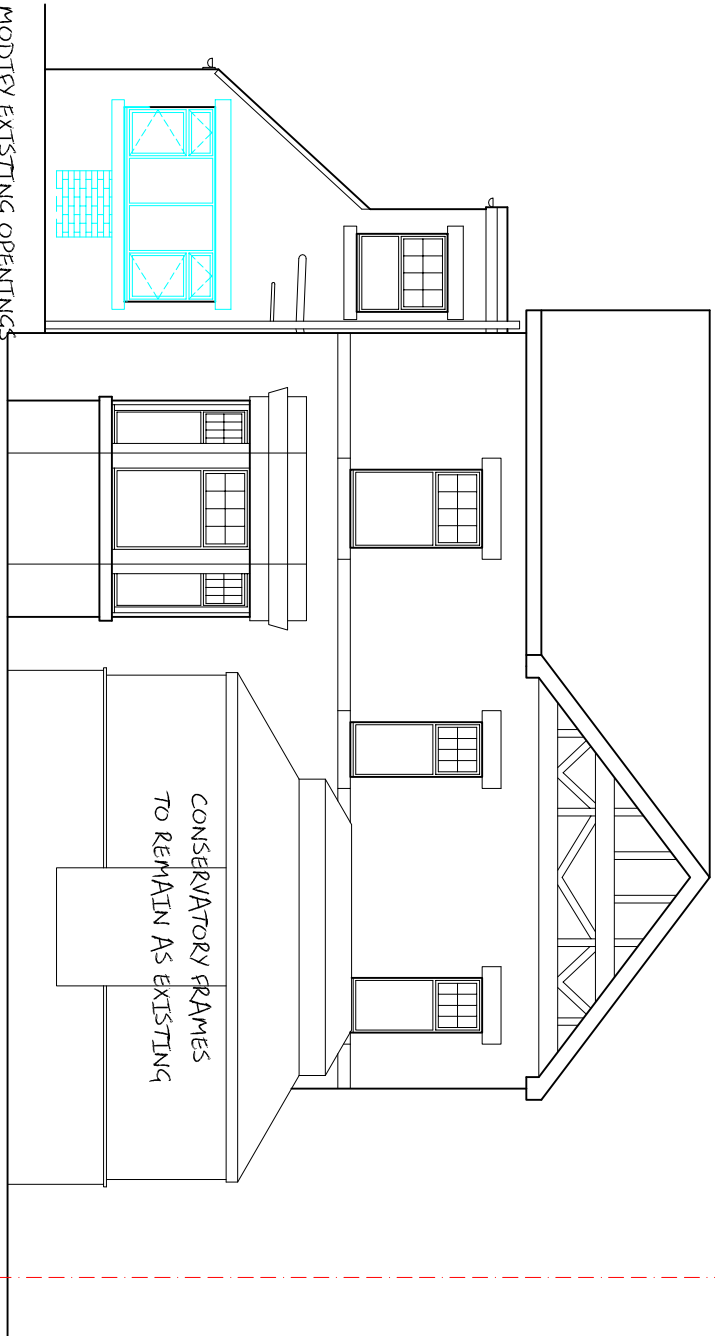


MODIFY EXISTING OPENINGS  
INTO NEW WINDOW AND  
PARTIALLY BLOCK UP OPENING  
PROPOSED WEST ELEVATION 1:100


SCALE 1:50  
0m 1m 2m 3m 4m 5m

SCALE 1:100  
0m 1m 2m 3m 4m 5m


SCALE 1:200  
0m 1m 2m 3m 4m 5m

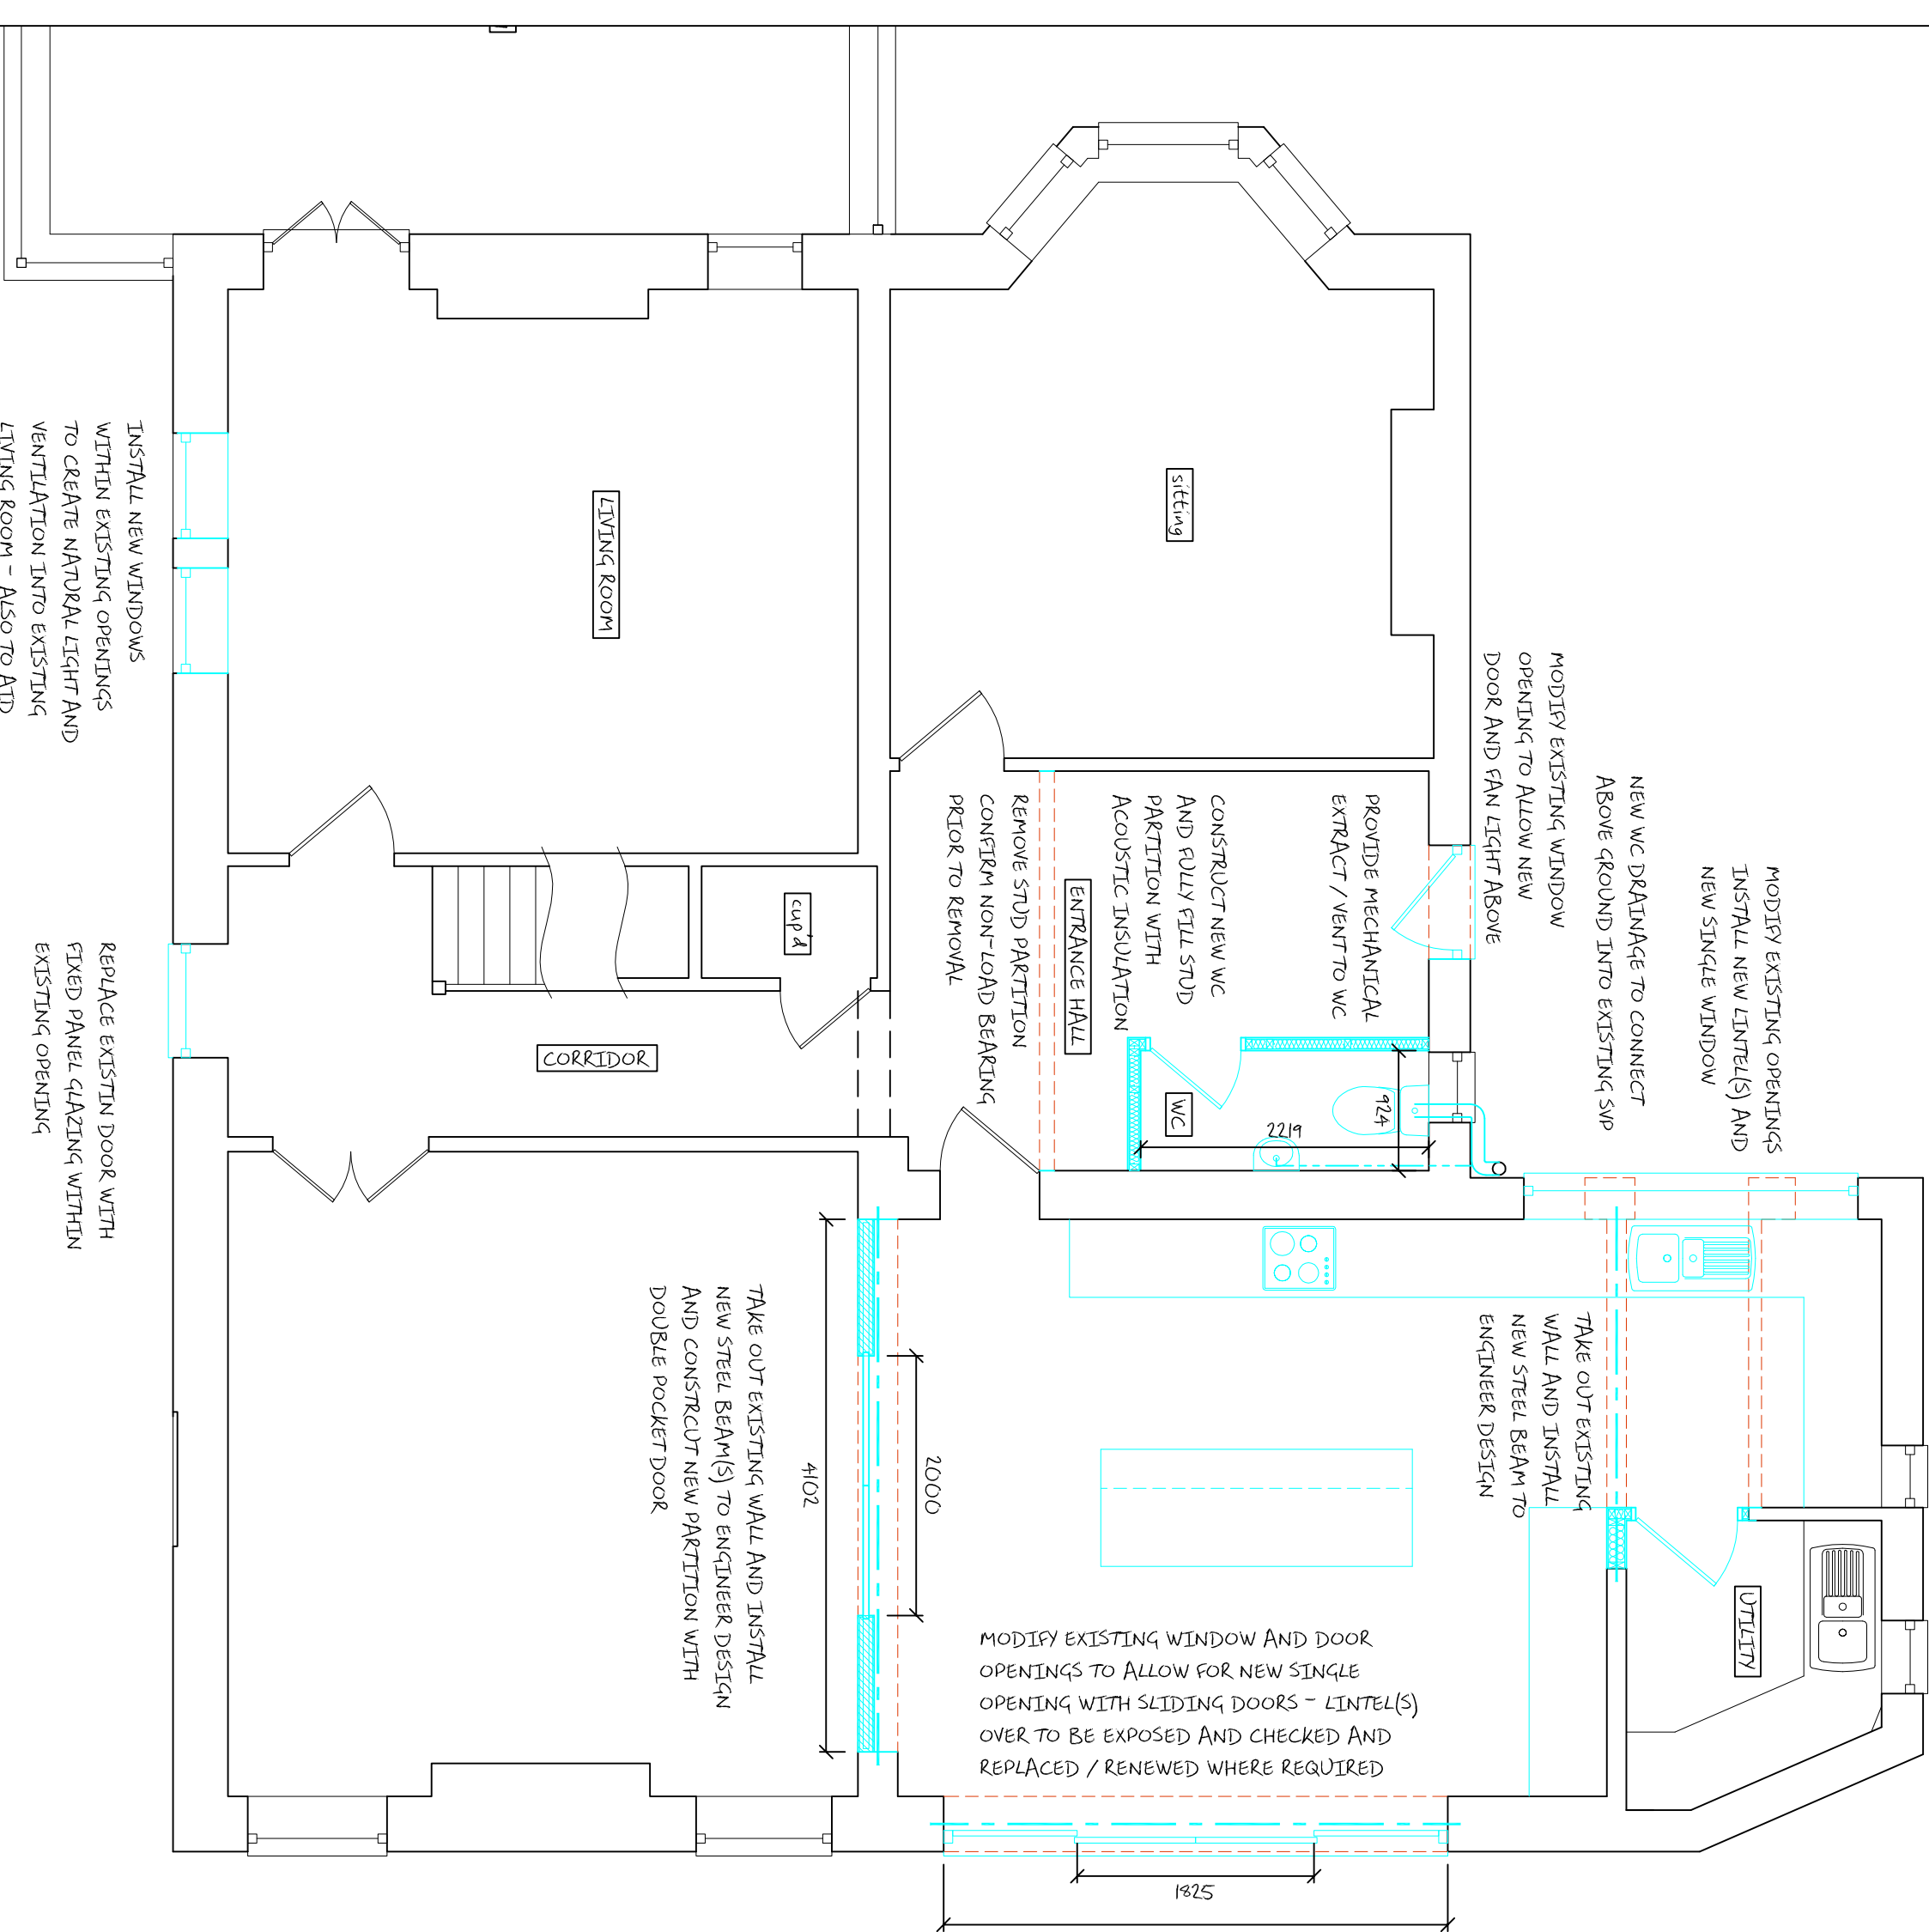




PROPOSED FLOOR PLAN 1:50

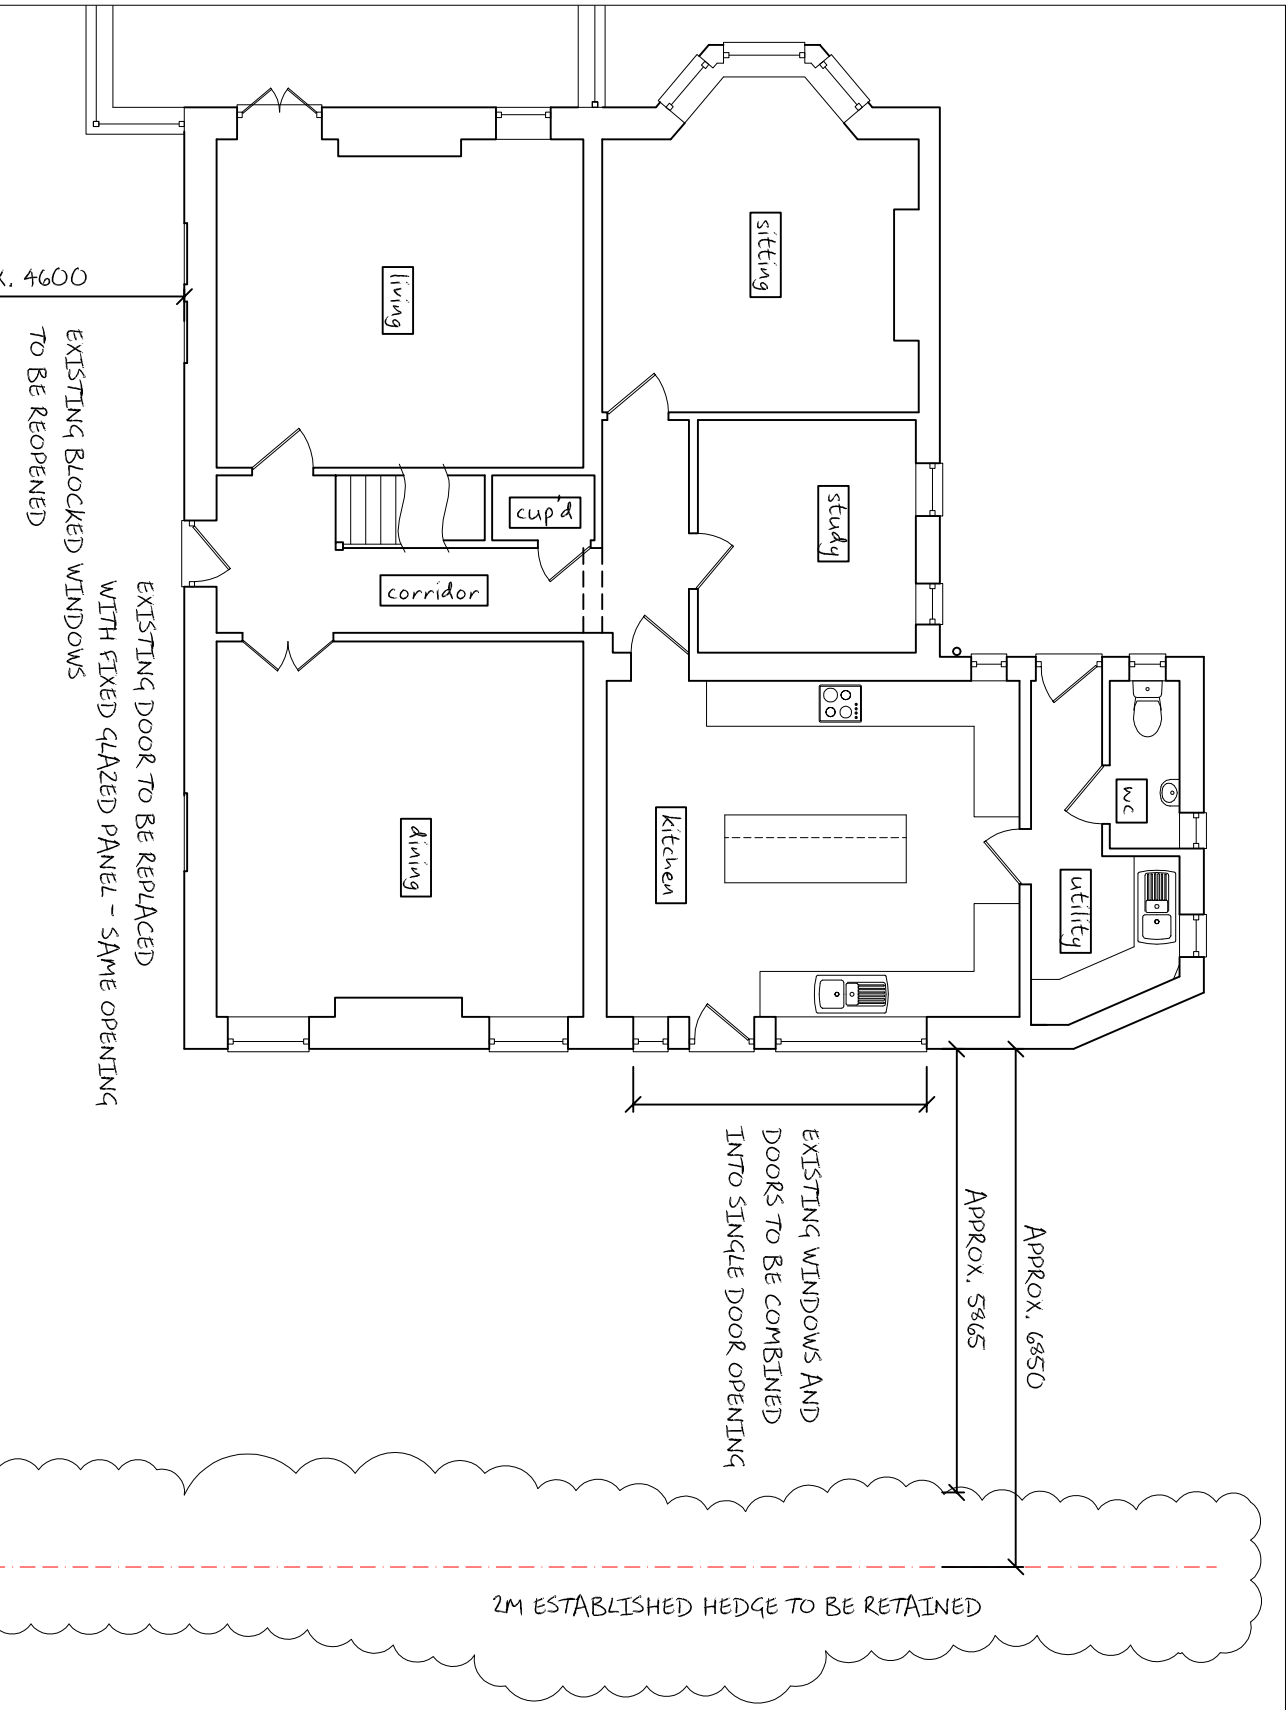

EXISTING FLOOR PLAN 1:100

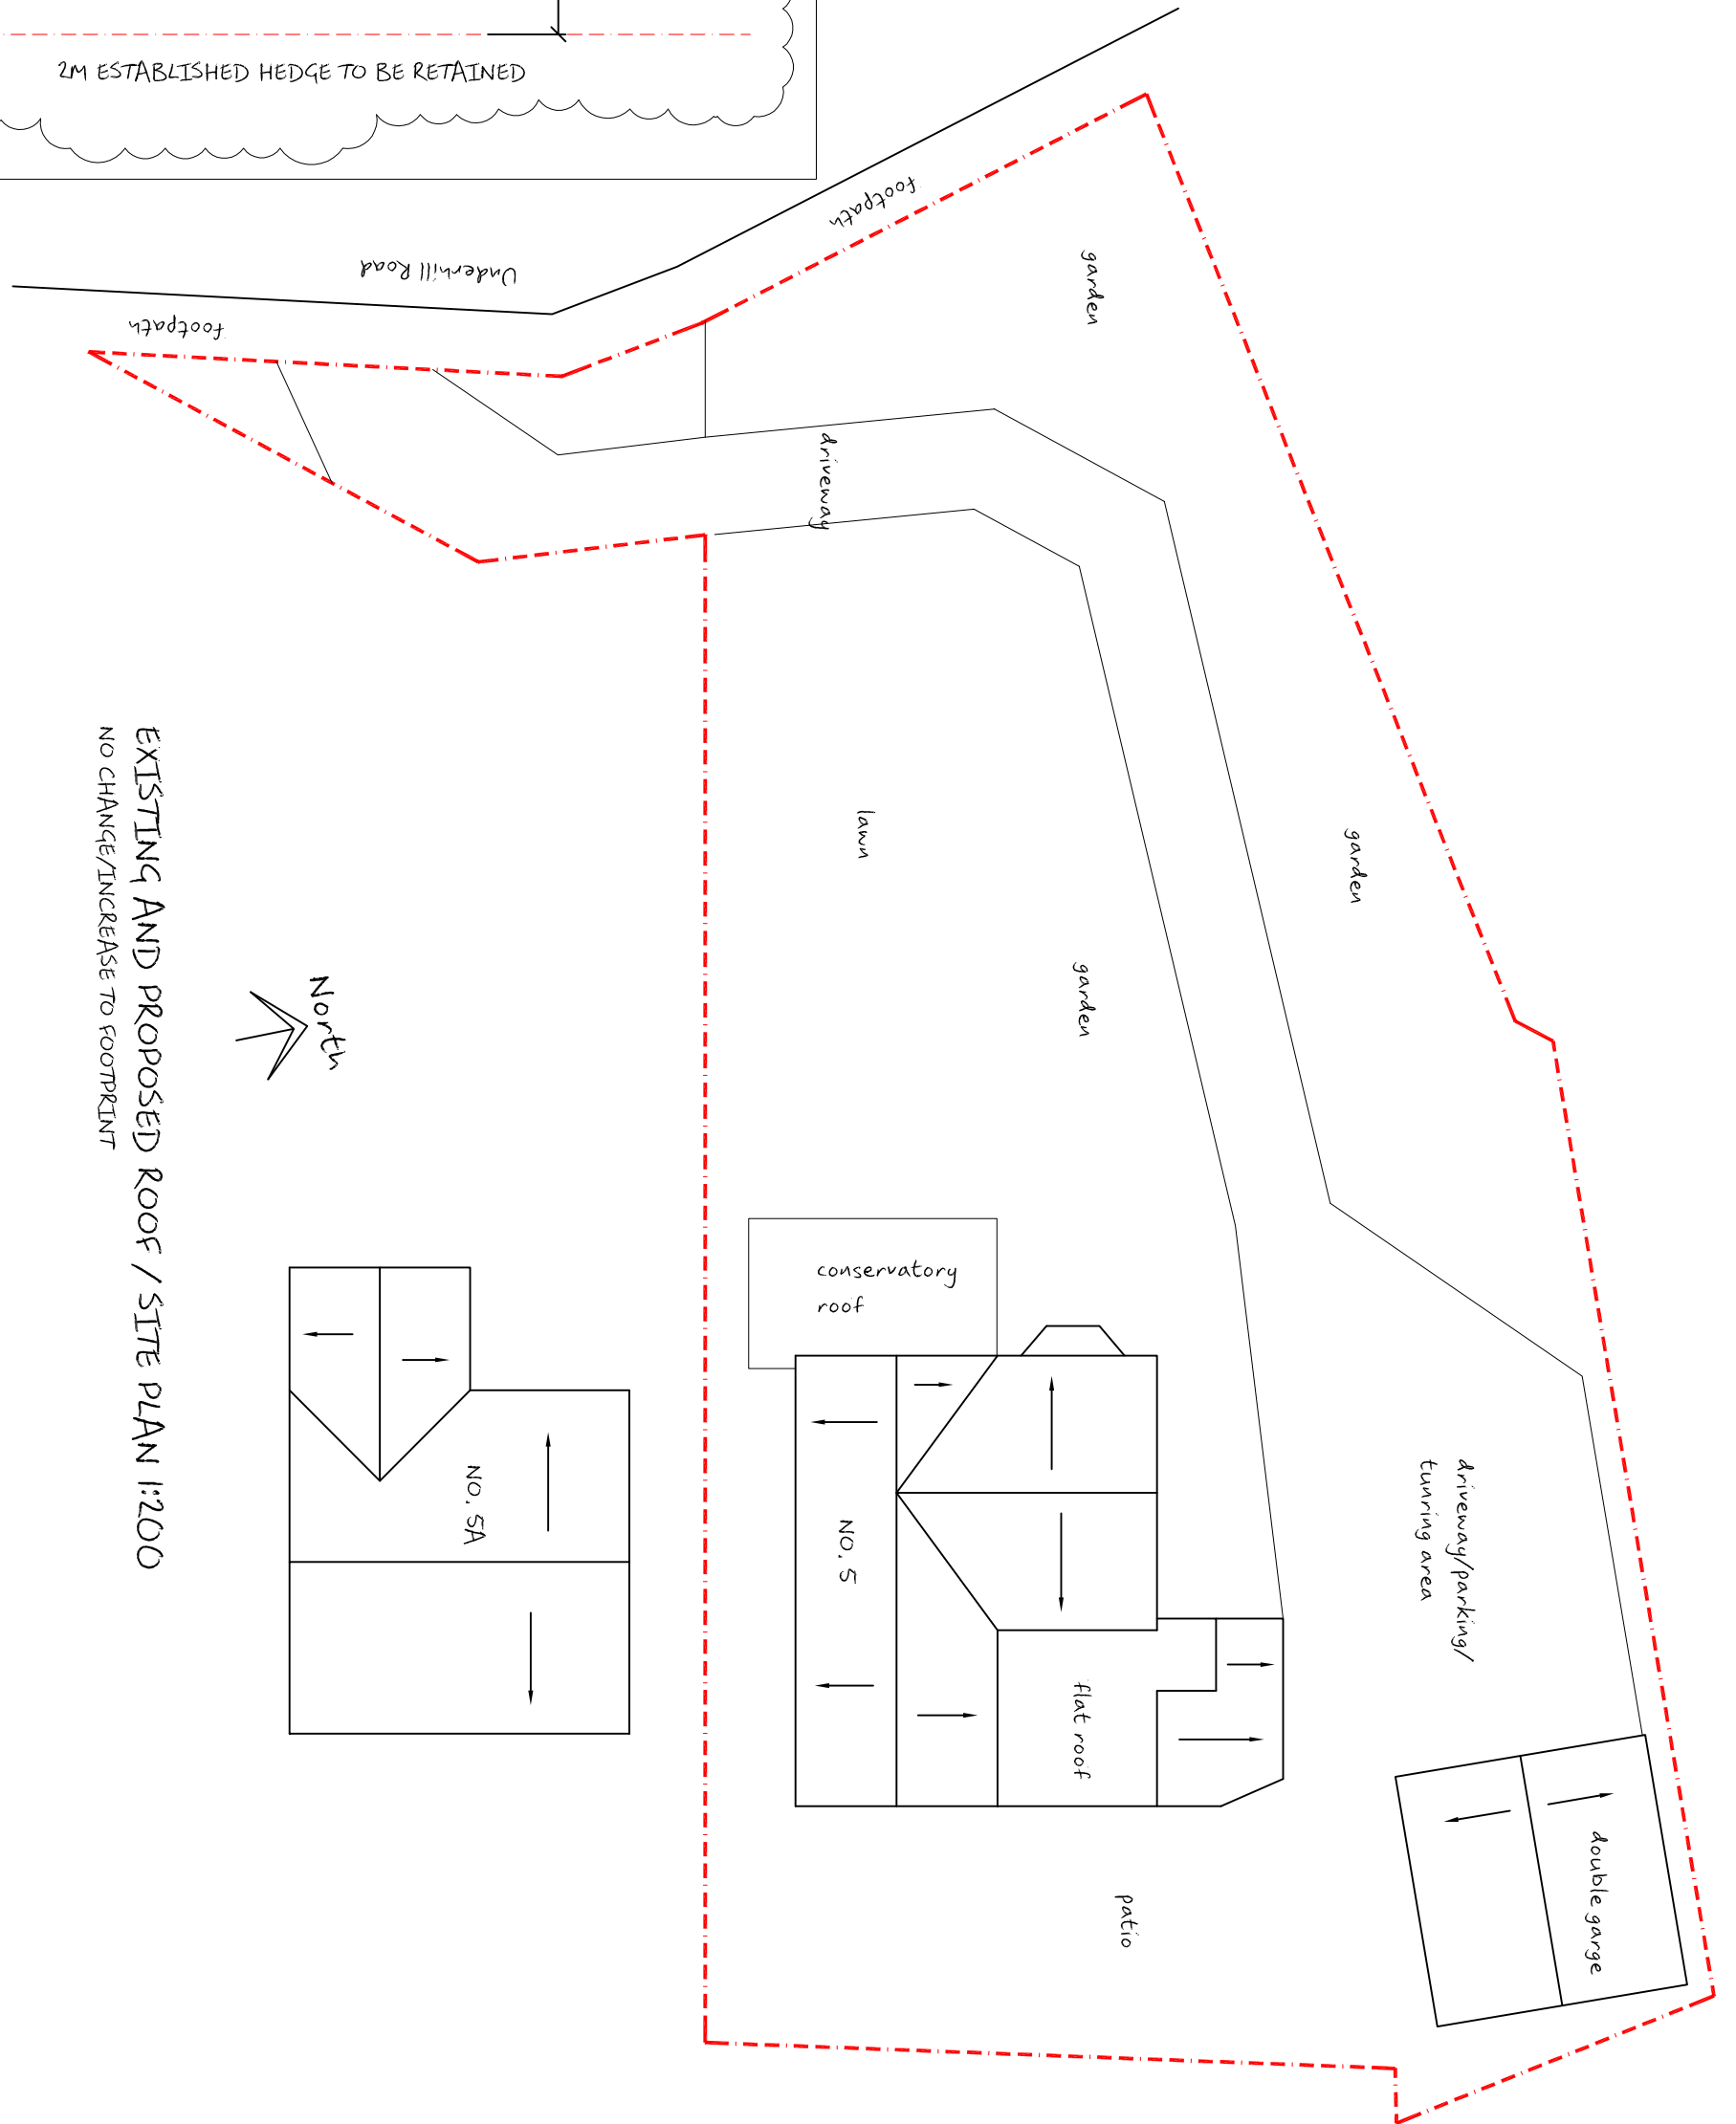

EXISTING AND PROPOSED ROOF / SITE PLAN 1:200  
NO CHANGE/INCREASE TO FOOTPRINT

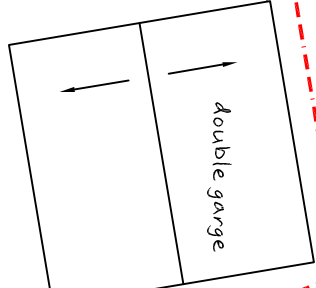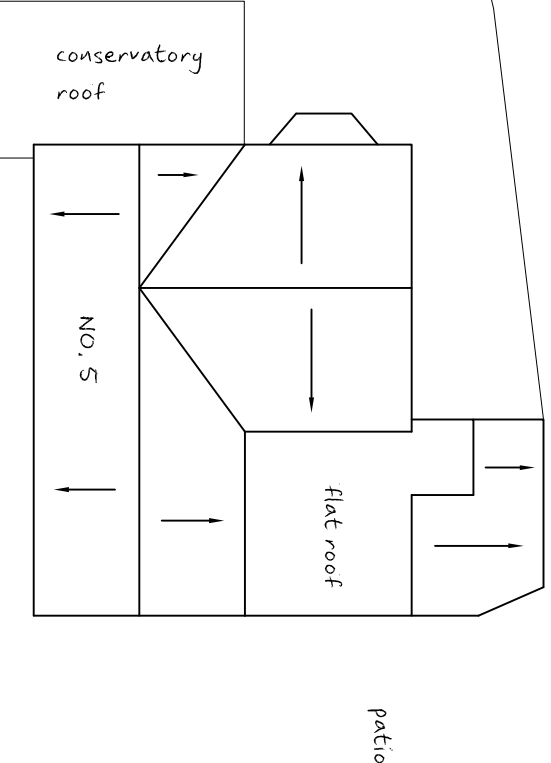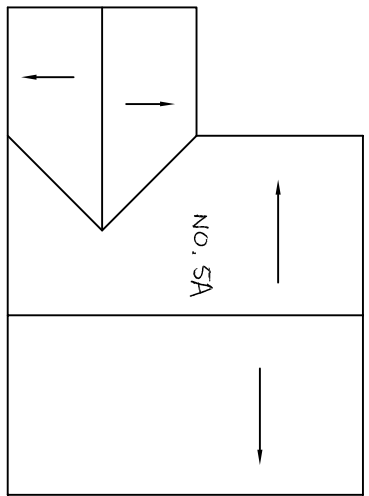

Office 2 The Crescent, Dunston, Greenhead, NE11 5SL | Mobile 07790 050 840 |  
Email: info@polstarbuildingdesign.co.uk | Website: www.polstarbuildingdesign.co.uk |  
Rev: 02 | ALL WINDOWS TO HAVE BLACK/DARK GREY FRAMES WITH ADDED TO ELEVATIONS | Date: 31/07/2024 |  
Rev: 01 | PLANNING PERMISSION APPLICATION ISSUE 1 | Date: 03/07/2024 |  
Client: Mr Oakley & Mrs Shepherd  
Address: 5 Underhill Road, Cleaton  
Project: Elevational and Internal Alterations  
Title: Planning Drawing  
Drawing No.: 125226-01  
Revision: P2