


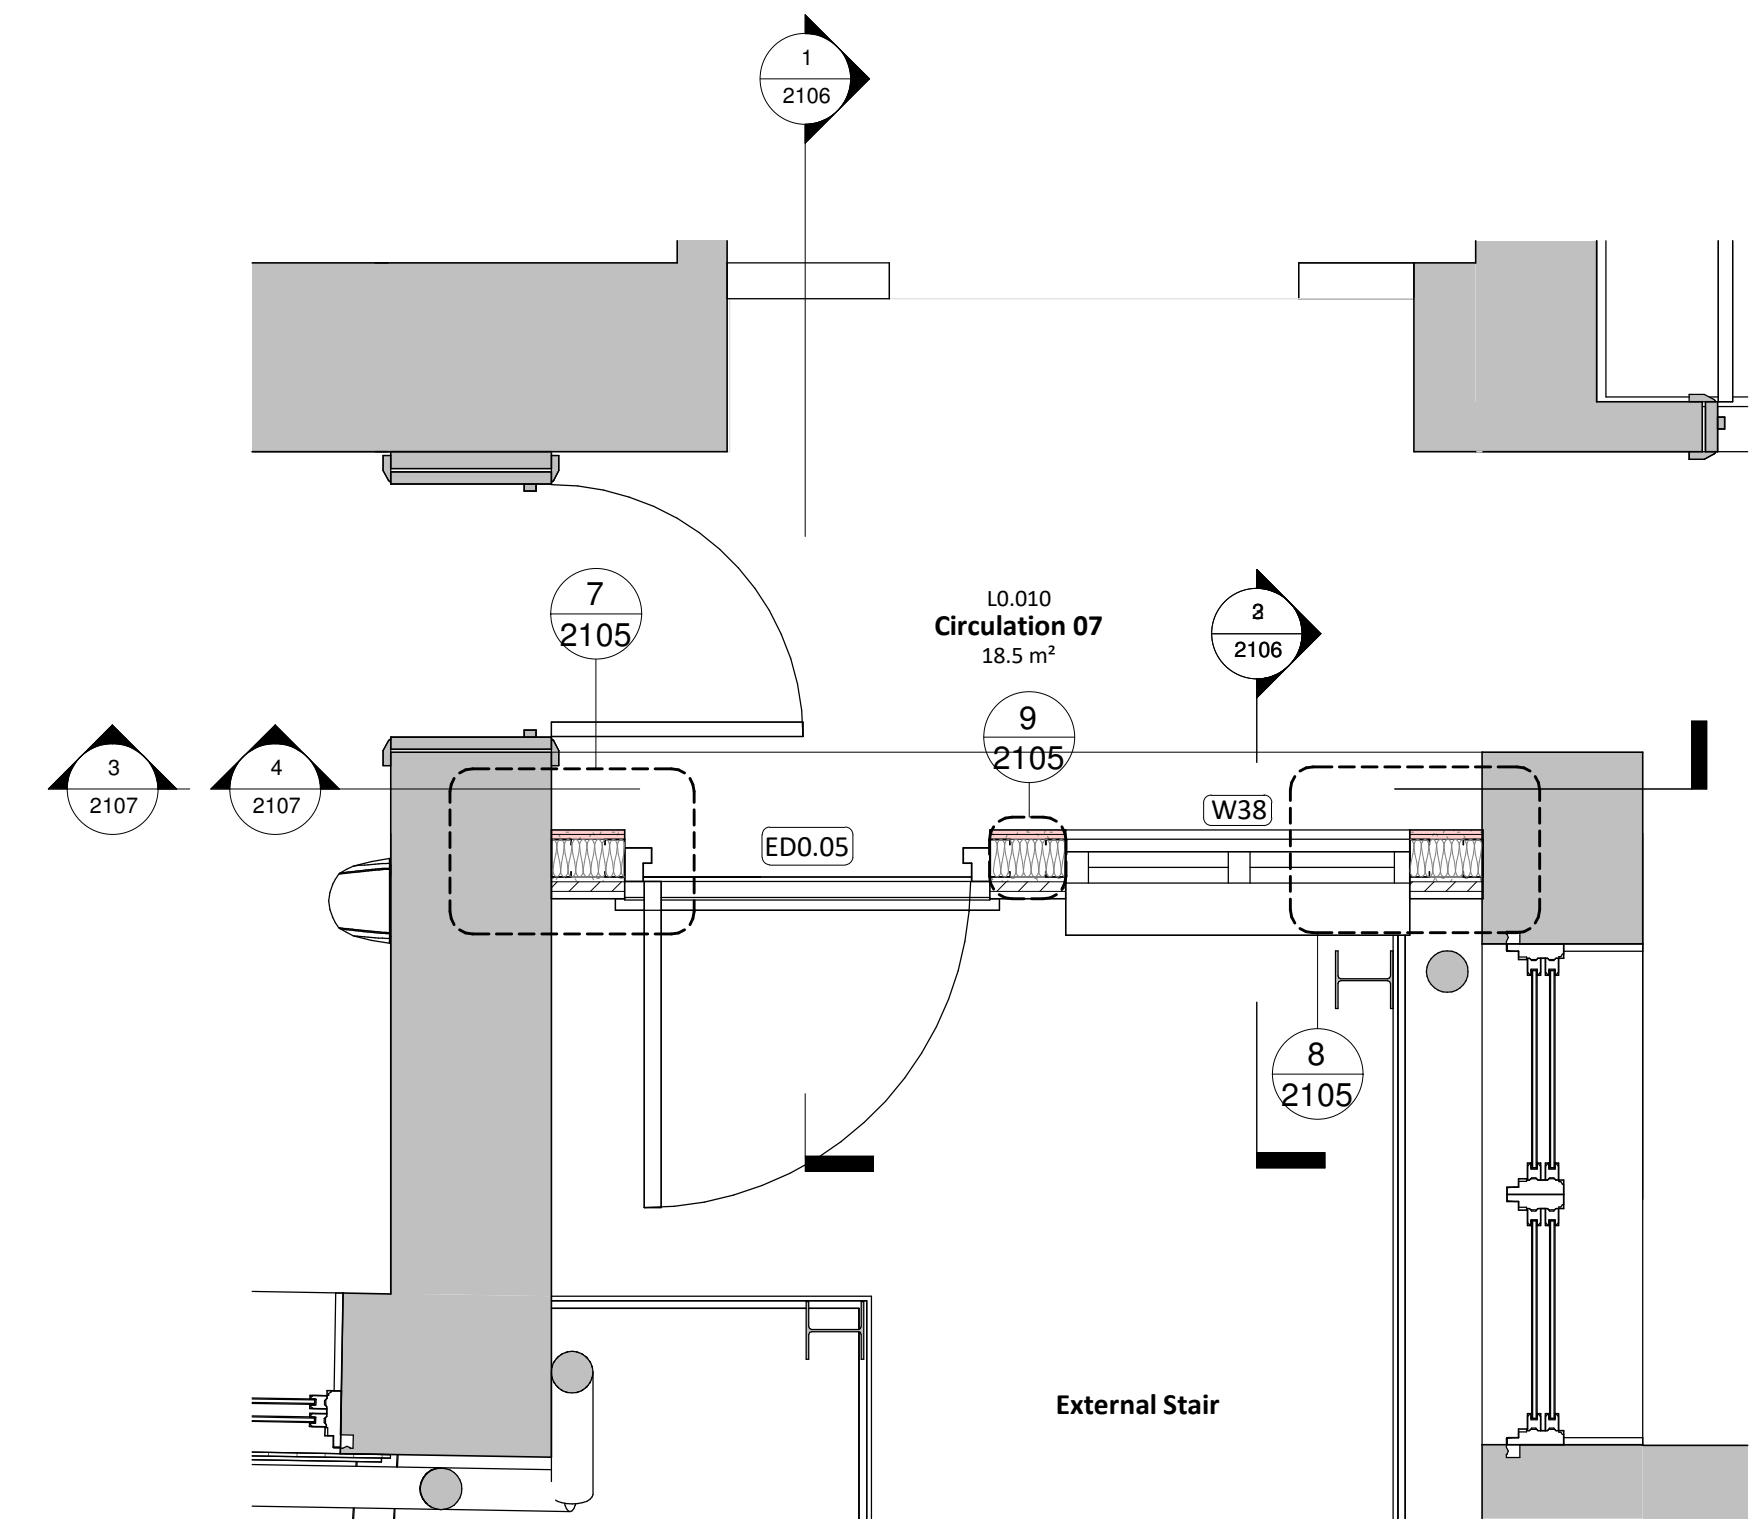


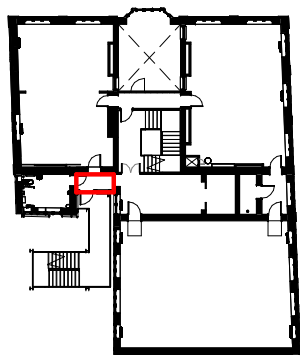


1. Ground Floor Plan - External Lobby Enclosure
SCALE - 1 : 20@A1

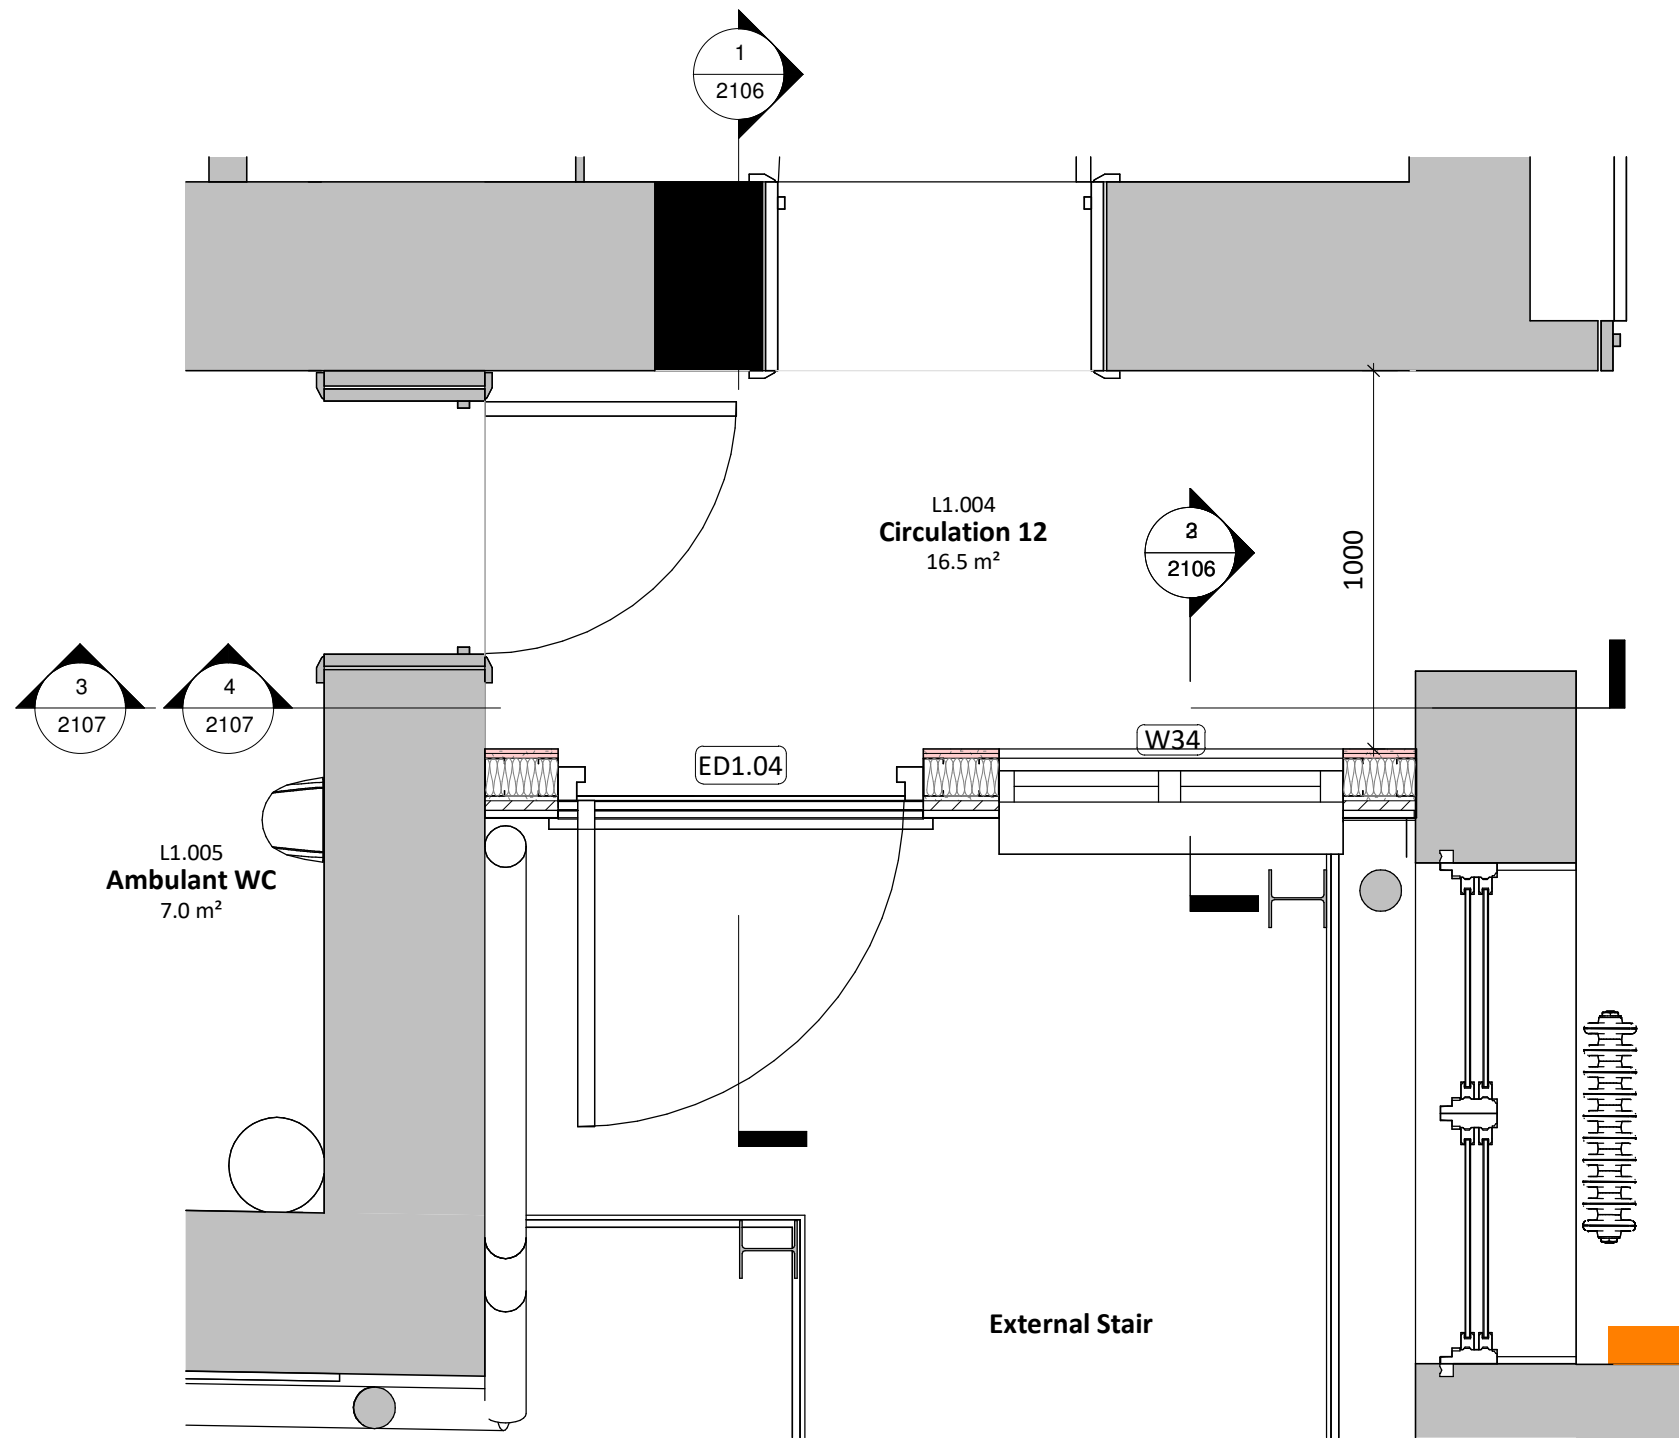


2. First Floor Plan - External Lobby Enclosure
SCALE - 1 : 20@A1

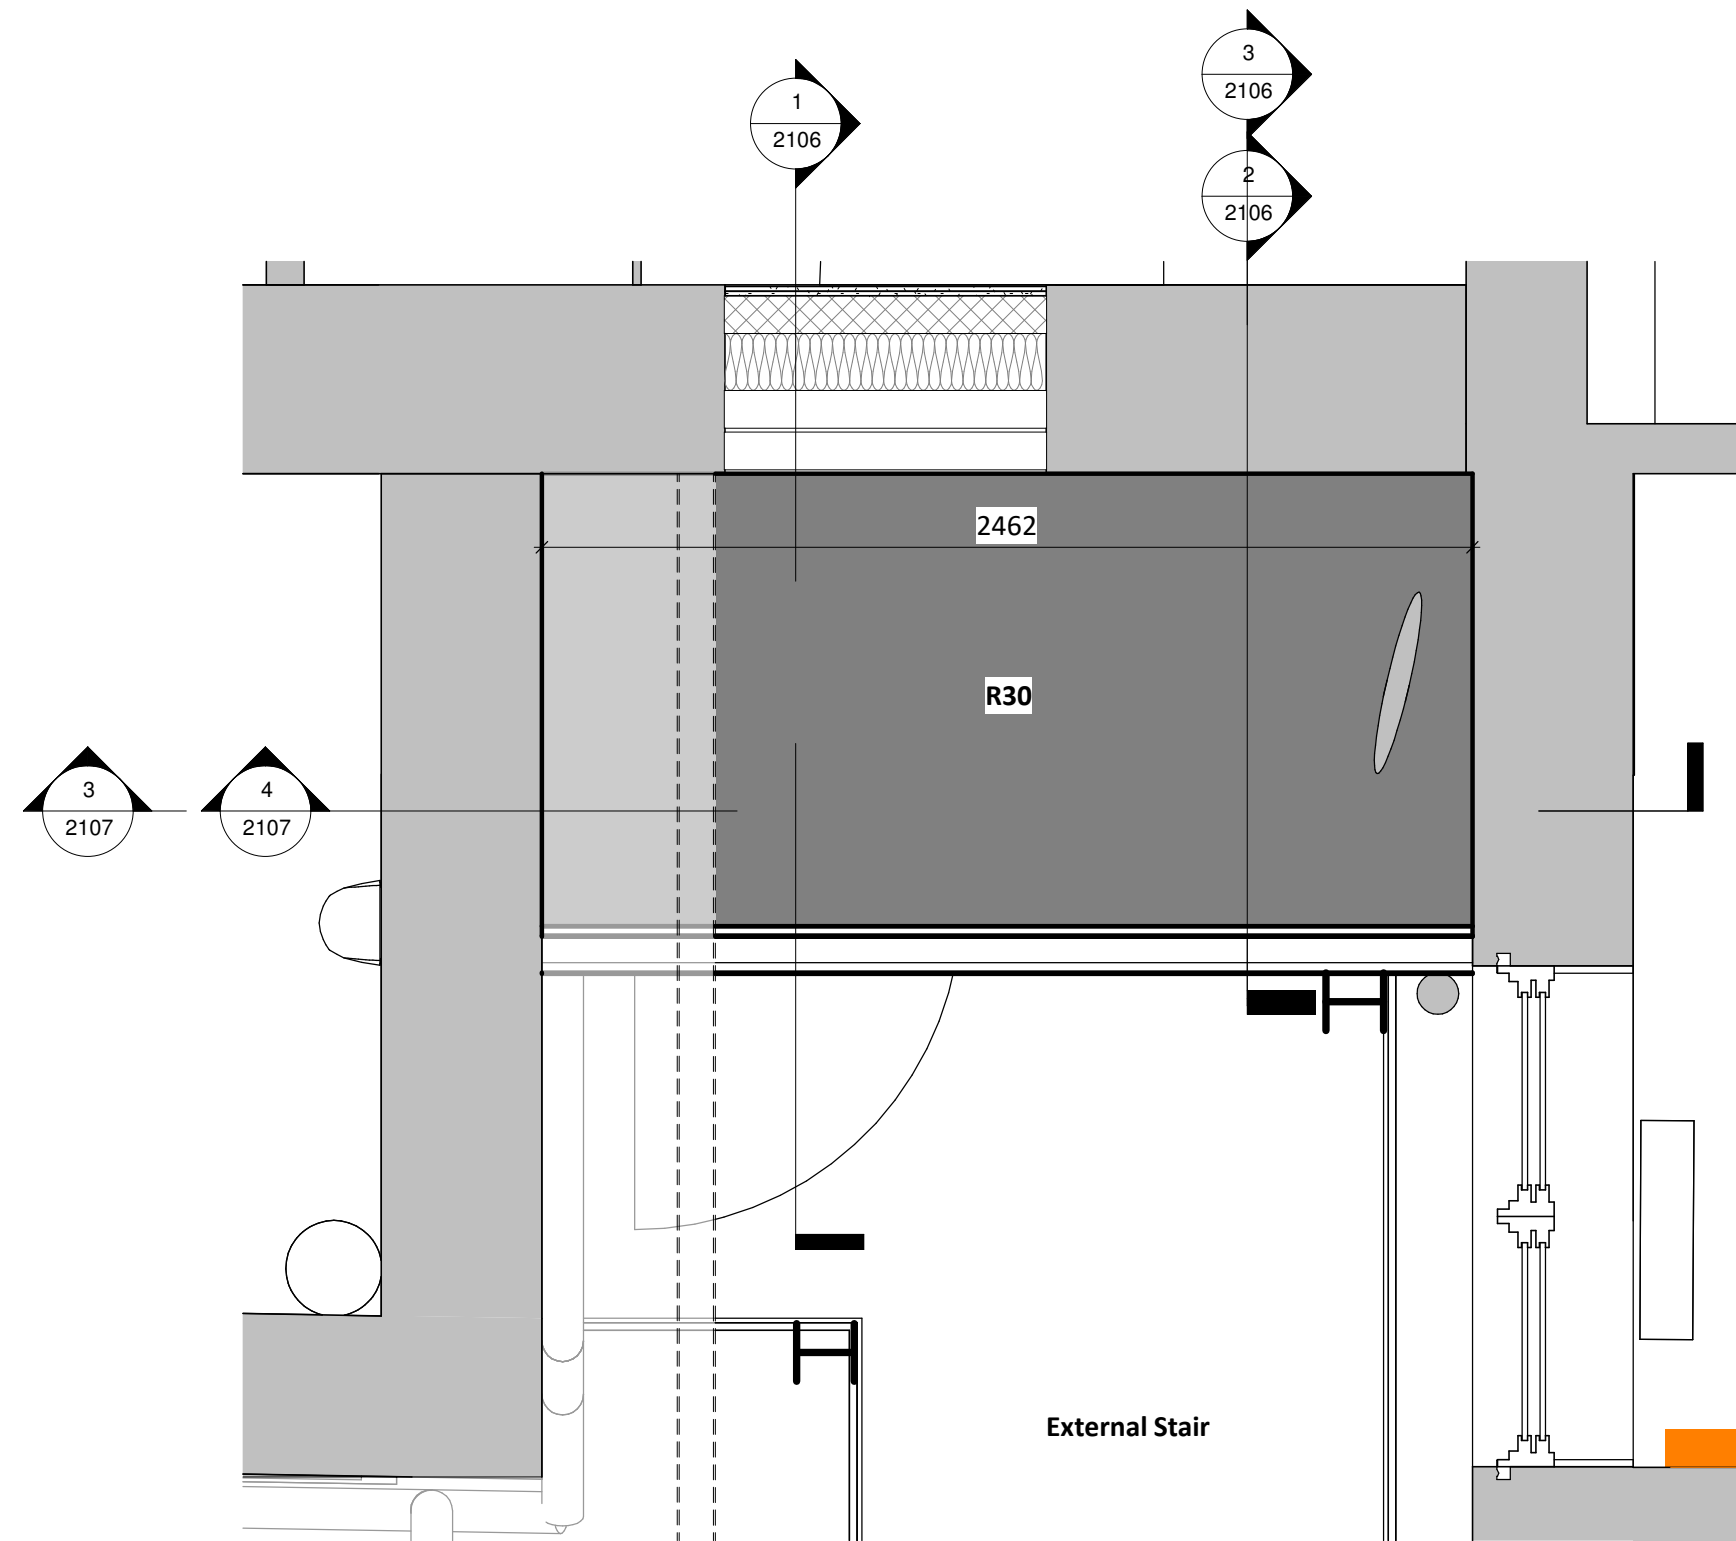


3. Roof Plan - External Lobby Enclosure
SCALE - 1 : 20@A1

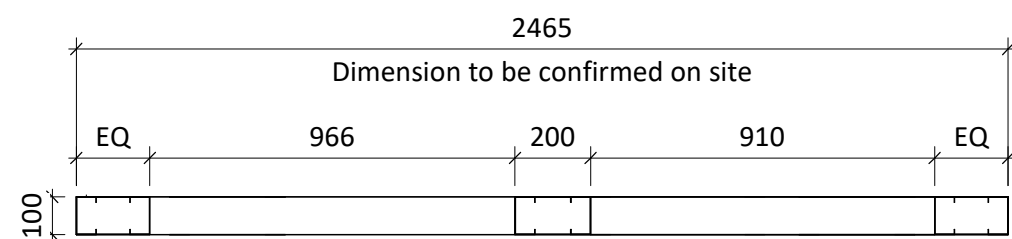


4. Ground Floor SFS Plan - External Lobby Enclosure
SCALE - 1 : 20@A1

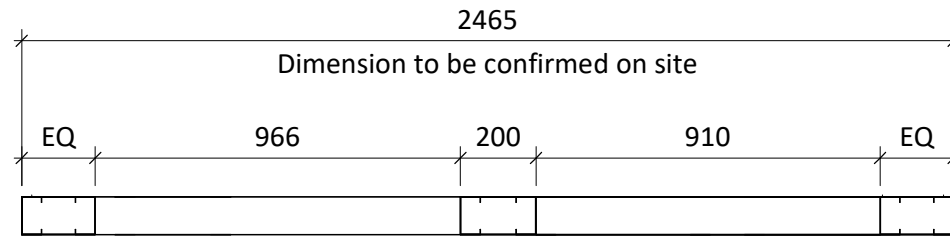


5. First Floor SFS Plan - External Lobby Enclosure
SCALE - 1 : 20@A0

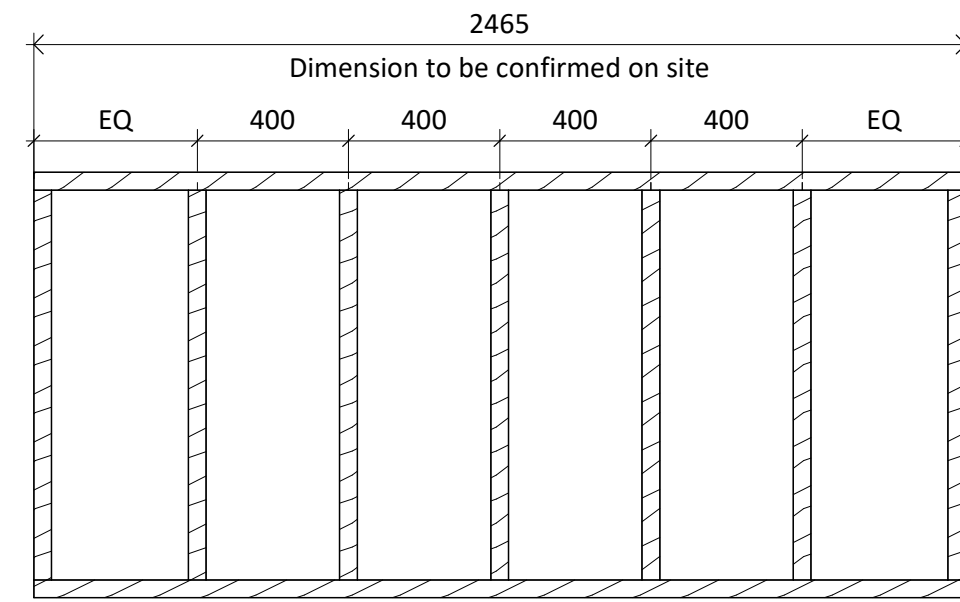


6. Roof Joist Plan - External Lobby Enclosure
SCALE - 1 : 20@A1

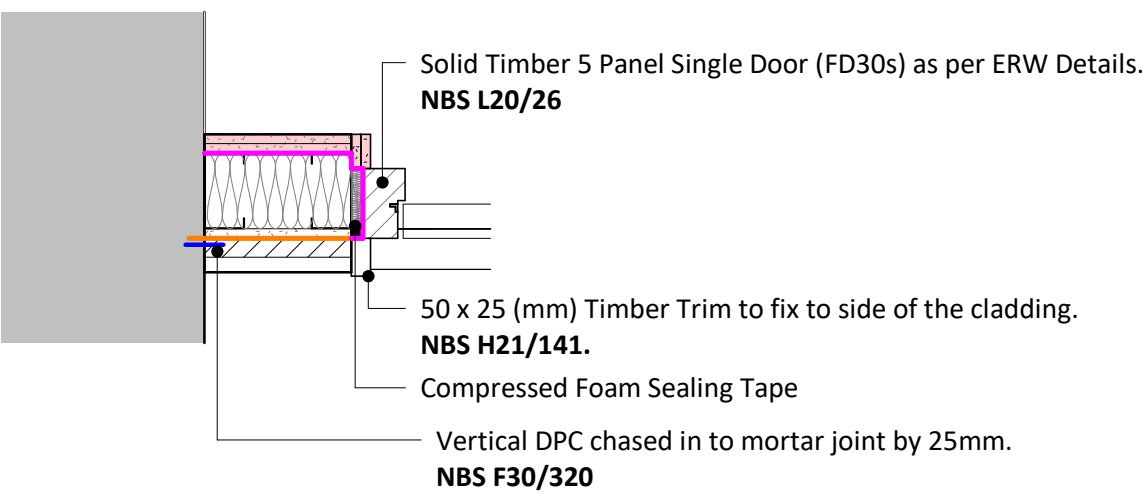

7. Door Jamb Detail
SCALE - 1 : 10@A1

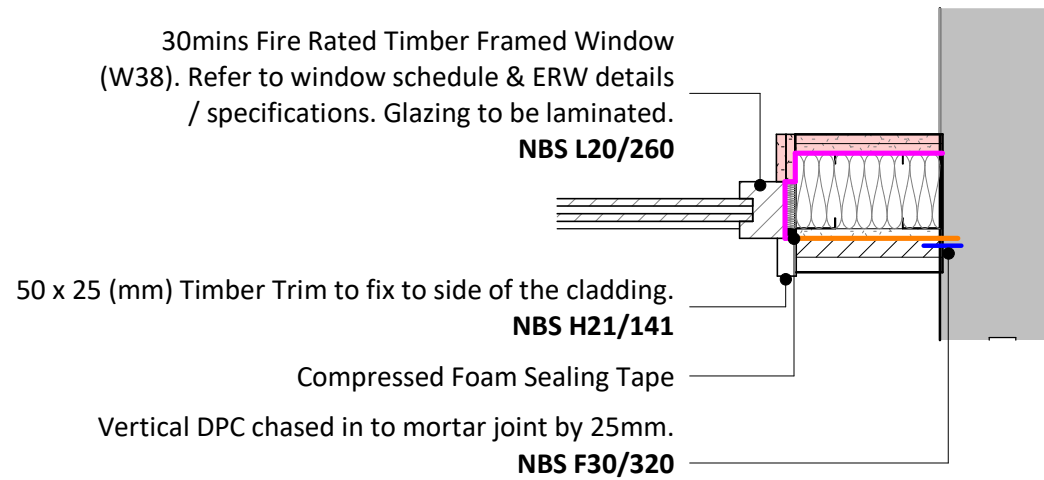

8. Window Jamb Detail
SCALE - 1 : 10@A1

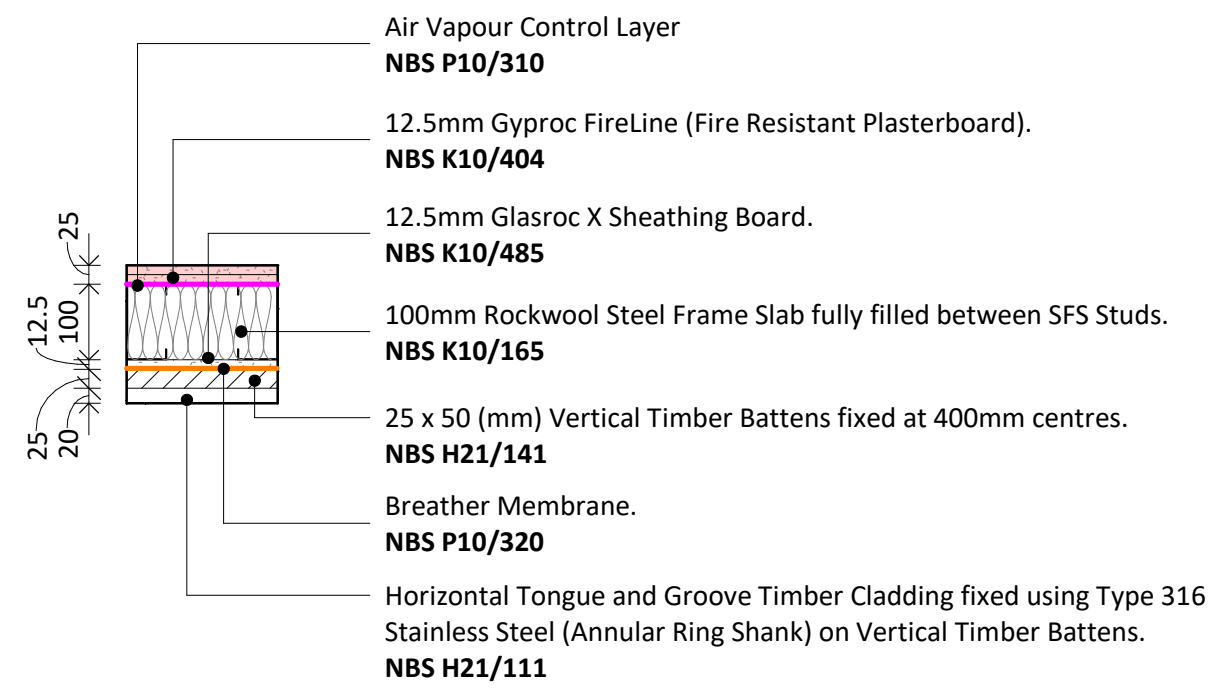

9. Proposed External Wall Build-Up Plan
SCALE - 1 : 10@A1

Please note that this drawing has been issued for Section 19 purposes.

C02	24/06/26	OPK	SJRR	Section 19 Issue
C01	01/06/26	MN	DRLJ	Revised and updated to First Construction Issue
P04	08/05/26	MN	CB	Revised Drawing
P03	13/03/26	MN	JAK	Drawing updated inline with Castle's comments
P02	03/02/26	MN	DRLJ	Draft Issue
P01	27/01/26	MN	DRLJ	Draft Issue

Rev	Date	Drn	Chk	Description
-----	------	-----	-----	-------------

gssarchitecture
KETTERING | GLOUCESTER | HARROGATE | LEEDS | MILTON KEYNES | NEWCASTLE

Project Title:
South Tyneside College - Listed Building

Client:
Castle

Drawing Title:
External Timber Lobby Enclosure - Floor Plans and Details

Drawn By:
MN

Checked By:
DRLJ

Scale @A1:
As indicated

Date:
15.12.25

Document Status:
Construction Issue

Project No:
C254A

Dwg No:
CAS015-GSSA-LB-XX-DR-A-2105

Rev:
C02