


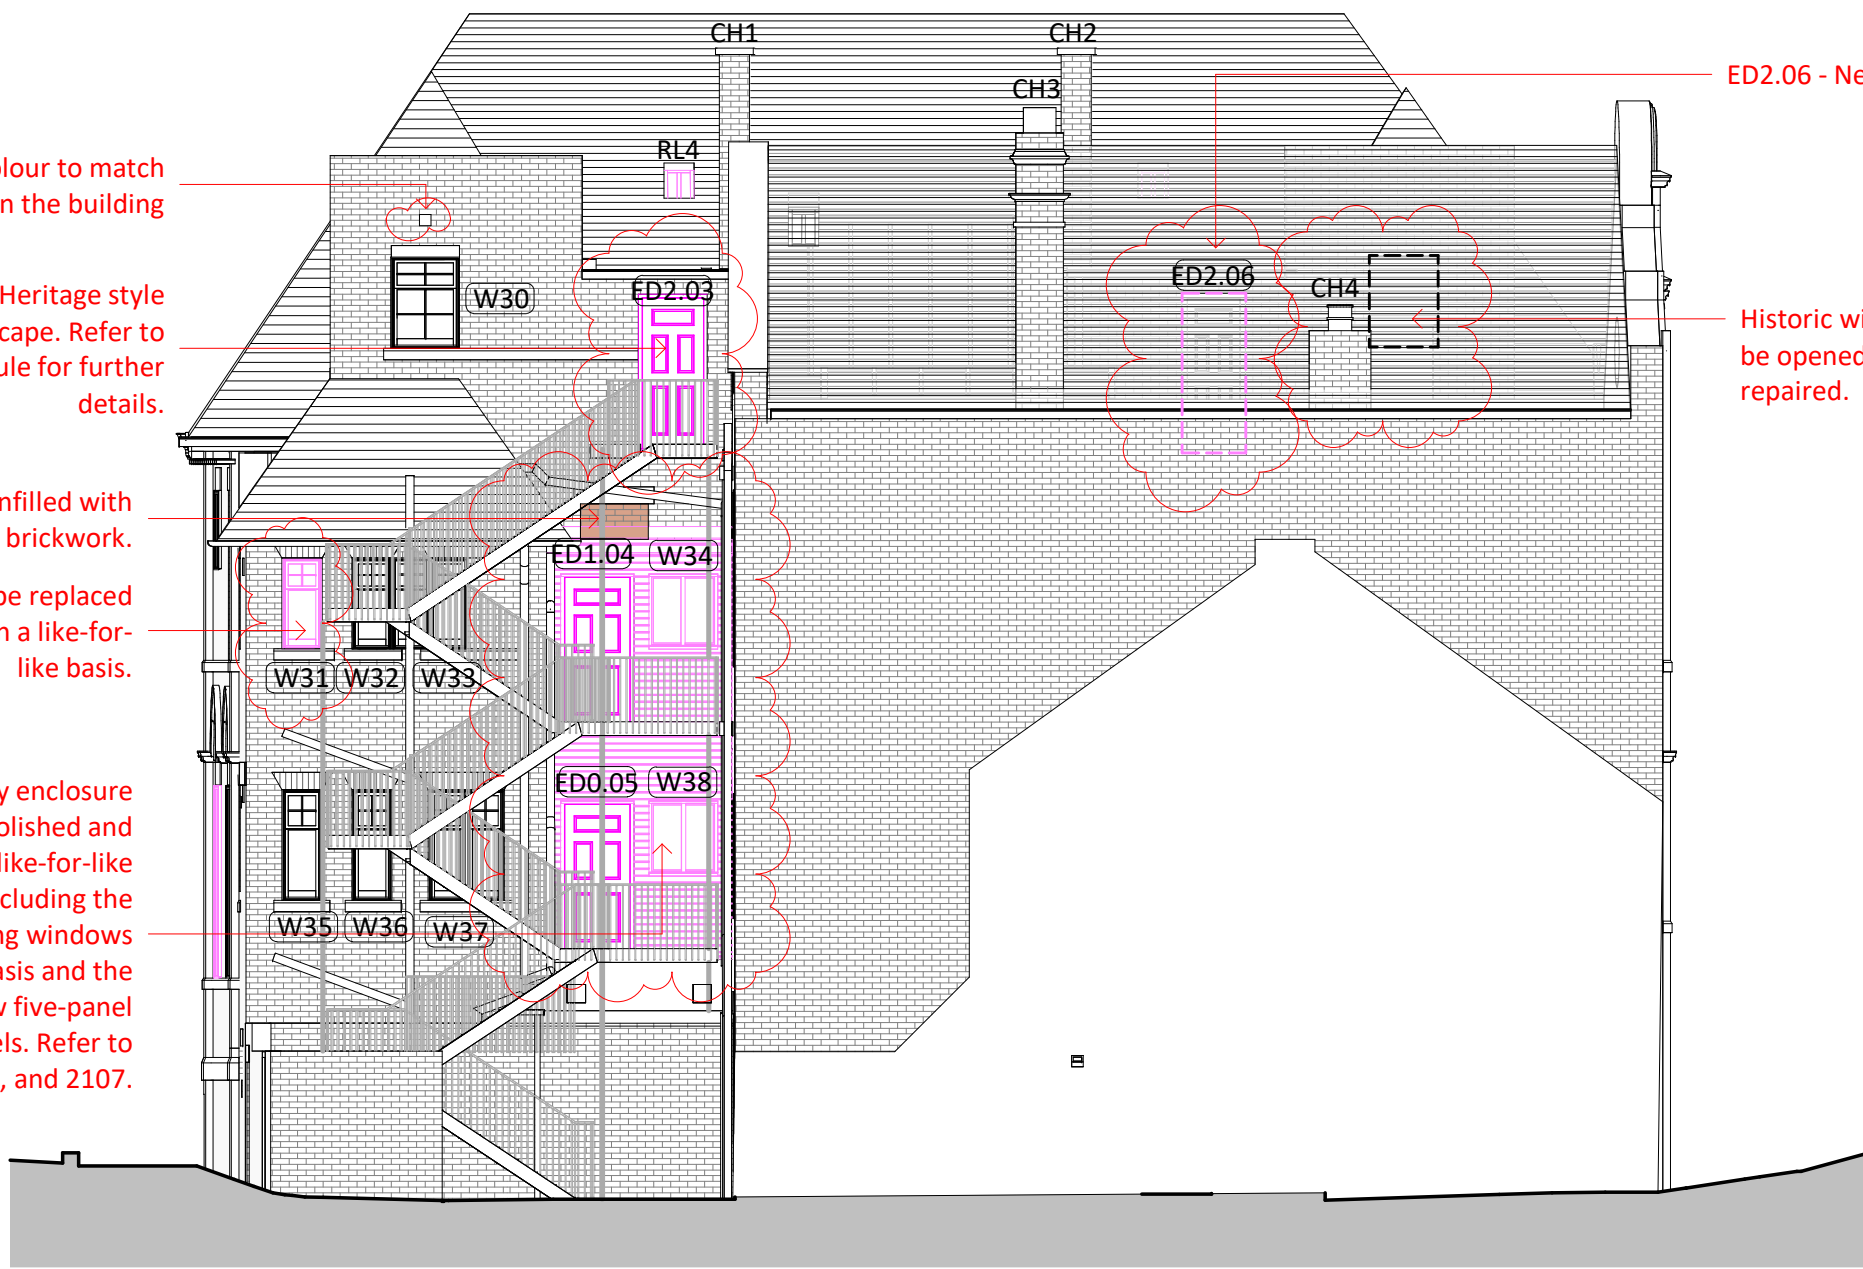

1. Proposed North Elevation
SCALE - 1 : 100@A1



2. Proposed East Elevation
SCALE - 1 : 100@A1



3. Proposed South Elevation
SCALE - 1 : 100@A1



4. Proposed West Elevation
SCALE - 1 : 100@A1

Notes

Please note drawing is based on the information provided by Castle.

Drawing to be read in conjunction with the following drawings and documents:


Proposed Site Plan: **CAS015-GSSA-LB-ZZ-DR-A-0101**
Proposed Floor Plans: **CAS015-GSSA-LB-ZZ-DR-A-0102**
Proposed Roof Plan: **CAS015-GSSA-LB-RF-DR-A-0103**
Proposed Elevations: **CAS015-GSSA-LB-XX-DR-A-0104**
Internal Door Elevation: **CAS015-GSSA-LB-XX-DRA-3110**
Internal Door Schedules inc Ironmongery: **CAS015-GSSA-LB-XX-DR-A-3108 & 3109**
Window Elevations and Schedule: **CAS015-GSSALB-XX-DR-A-3112**
External Door Schedules inc Ironmongery: **CAS015-GSSA-LB-XX-DR-A-3115**
Schedule of works for further details **CAS015-GSSA-LBXX-DR-A-0120 & 0121**
Fire Strategy Plans: **CAS015-GSSA-LB-XX-DR-A-6801**
Fire Protection_Existing Elements Treatment Plans: **CAS015-GSSA-LB-XX-DR-A-6801**

Report for the Masonry Repair of the Main Listed Elevations by Classic Masonry
(ref: Masonry (2507XX) 23093 16 Barrington St Condition Report Jul 25)
Roof Condition Report by O'Connor Roofing
(ref: Roof (250724) O'Connor Roofing Barrington Street - Roof Report)
Timber Decay Survey Report by Timberwise
Timberwise (260212) NE16318-16 Barrington Street-JG-Report
Visual Structural Inspection Report by RWO
(ref: Structural RWO Visual Structural Inspection Report)
Building Condition Survey Update Report by Helm
(ref: 009771-F&G-XX-XX-RP-W-HCL1627)
Window & Door – Repair Methodology by Adept
Window and Door Condition Report and Repair Methodology Letter by ERW
(ref: Window & Door ERW Letter-CBS-Barrington and Window & Door ERW Condition Report-Castle BSBarrington Building)
WSP Stage 4 Fire Strategy Report
70084288-WSP-XX-ZZ-RP-Y-3002
Specific Defects Survey by RNJ
BS/26/09.
STC External Staircase Survey Report - 031885CAS015
by Taurus Eng

Lighting Protection

This drawing should be read in conjunction with the Monument drawing **Proposed Lightning Protection Elevation Layout (Drawing No. CAS015-MON-LB-RF-DR-E-8001)**.

Do not scale from this drawing for construction or acquisition purposes. Responsibility is not accepted for errors made by others in scaling from this drawing. All construction information must be taken from figured dimensions only. All dimensions and levels must be checked on site and discrepancies between drawings and specification must be reported to GSSArchitecture. © Copyright GSSArchitecture. Ordnance Survey © Crown Copyright 2025. All rights reserved. Licence number GSS 100017356. Map Data Copyright 2025 Google. Registered Office: 35 Headlands, Kettering, Northants, NN15 7ES. Tel: 01536 513 165. Email: studio@gssarchitecture.com

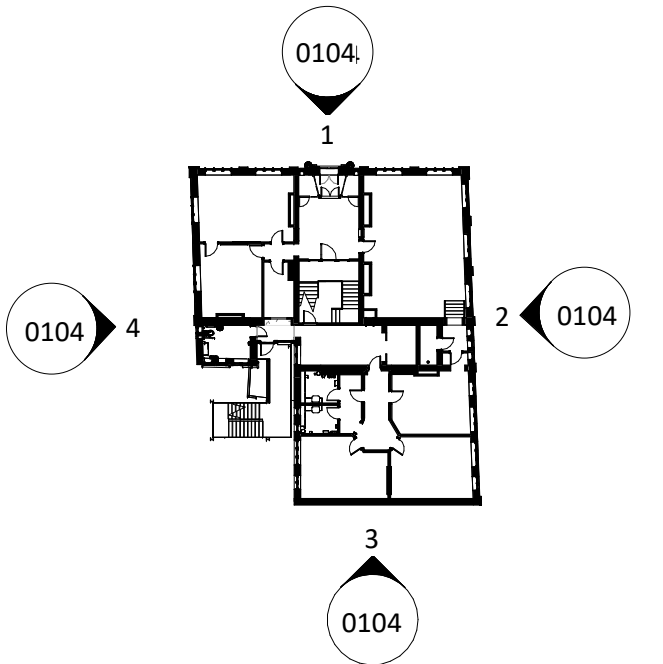

Key

Denotes location of existing stained glass. To be re used within replacement windows.
Denotes to be replaced with new elements

Exact design, materials, and detailing for replacement windows to be confirmed to ensure compliance with listed building requirements.

H## External Timber Hatch Reference
V# External Louvre Vent Reference
W## External Window Reference
ED.# External Door Reference
DH.## Internal Door Reference
SC.## Internal Screen Reference
RR.## Radiators Reference
RL# Denotes Rooflight Reference
R## Denotes Roofscape Reference
CH# Denotes Chimney Reference

Please note that this drawing has been issued for Section 19 purposes. The revision clouds and annotation notes are referenced against Revision P05.

C04	26/06/26	OPK	DRLJ	Section 19 Issue
C03	24/06/26	OPK	SJRR	Section 19 Issue
C02	23/03/26	OPK	DRLJ	Re-issue for Construction
C01	06/02/26	MN	DRLJ	Revised in line with Castle's comments and Bluekeep's report; key updated; Georgian wired glazed screen upgrades and demolition area to timber lobby roof highlighted.
P05	17/09/25	MSB	DRLJ	Section 19 Application
P04	16/09/25	MSB	DRLJ	Section 19 Application
P03	12/09/25	MSB	DRLJ	Planning Issue

Rev	Date	Drn	Chk	Description
-----	------	-----	-----	-------------

GSSarchitecture
Kettering | Gloucester | Harrogate | Leeds | Milton Keynes | Newcastle

Project Title:
South Tyneside College - Listed Building

Client:

Castle

Drawing Title:

Proposed Elevations

Drawn By:	Checked By:	Scale @A1:	Date:
MSB	DRLJ	As indicated	13.08.25
Document Status:	Project No:		
Planning	C254A		
Dwg No:	Rev:		
CAS015-GSSA-LB-XX-DR-A-0104	C04		

1:100 Scale 0 1m 2m 5m 10m