

Please note drawing is based on the information provided by Castle.

Proposed Site Plan: **CA5015-GSSA-LB-ZZ-DR-A-0101**
Proposed Floor Plans: **CA5015-GSSA-LB-ZZ-DR-A-0102**
Proposed Roof Plan: **CA5015-GSSA-LB-RF-DR-A-0103**
Proposed Elevations: **CA5015-GSSA-LB-XX-DR-A-0104**
Internal Door Elevation: **CA5015-GSSA-LB-XX-DR-A-3110**
Internal Door Schedules include Ironmongery: **CA5015-GSSA-LB-XX-DR-A-3108 & 3109**
Window Elevations and Schedule: **CA5015-GSSA-LB-XX-DR-A-3112**
External Door Schedules include Ironmongery: **CA5015-GSSA-LB-XX-DR-A-3115**
Schedule of works for further details **CA5015-GSSA-LB-XX-DR-A-0120 & 0121**
Fire Strategy Plans: **CA5015-GSSA-LB-XX-DR-A-6801**
Fire Protection, Existing Elements Treatment Plans:
CA5015-GSSA-LB-XX-DR-A-6801

Lighting Protection

This drawing should be read in conjunction with the Monument drawing *Lightning Protection Layout (Drawing No. CAS015-MON-LB-RF-DR-E-8000)*.

This drawing should be read in conjunction with the Monument drawing *Lightning Protection Layout (Drawing No. CAS015-MON-LB-RF-DR-E-8000)*.

Key

-  Guttering / Rainwater pipe to be refurbished in situ and sealed on completion.
-  Guttering / Rainwater pipe to be removed and replaced with new Cast Iron Guttering.
-  Eaves slates to be stripped to extend into the guttering or lead cover flashing installed.
-  Lead Flashing to be replaced with New.
-  Proposed Copper Ridge
-  New Cast Iron SVP
-  Proposed External Condenser Unit
Size: 1690h x 1290w x 780d (mm)
-  Roof Lights/Lanterns to be removed and replaced with new

RL#	Denotes Rooflight Reference
R##	Denotes Roofscape Reference
CH#	Denotes Chimney Reference
RWP	Denotes Rain Water Pipe
SVP	Denotes Soil Vent Pipe

Please note that this drawing has been issued for Section 19 purposes. The revision clouds and annotation notes are referenced against Revision P02.

Rev	Date	Drn	Chk	Description
-----	------	-----	-----	-------------


Project Title:
South Tyneside College - Listed Building

Drawing Title:
Proposed Roof Plan

Document Status: Construction Issue

Project No: C254A

Drwg No: CAS015-GSSA-LB-RF-DR-A-0103 Rev: C04

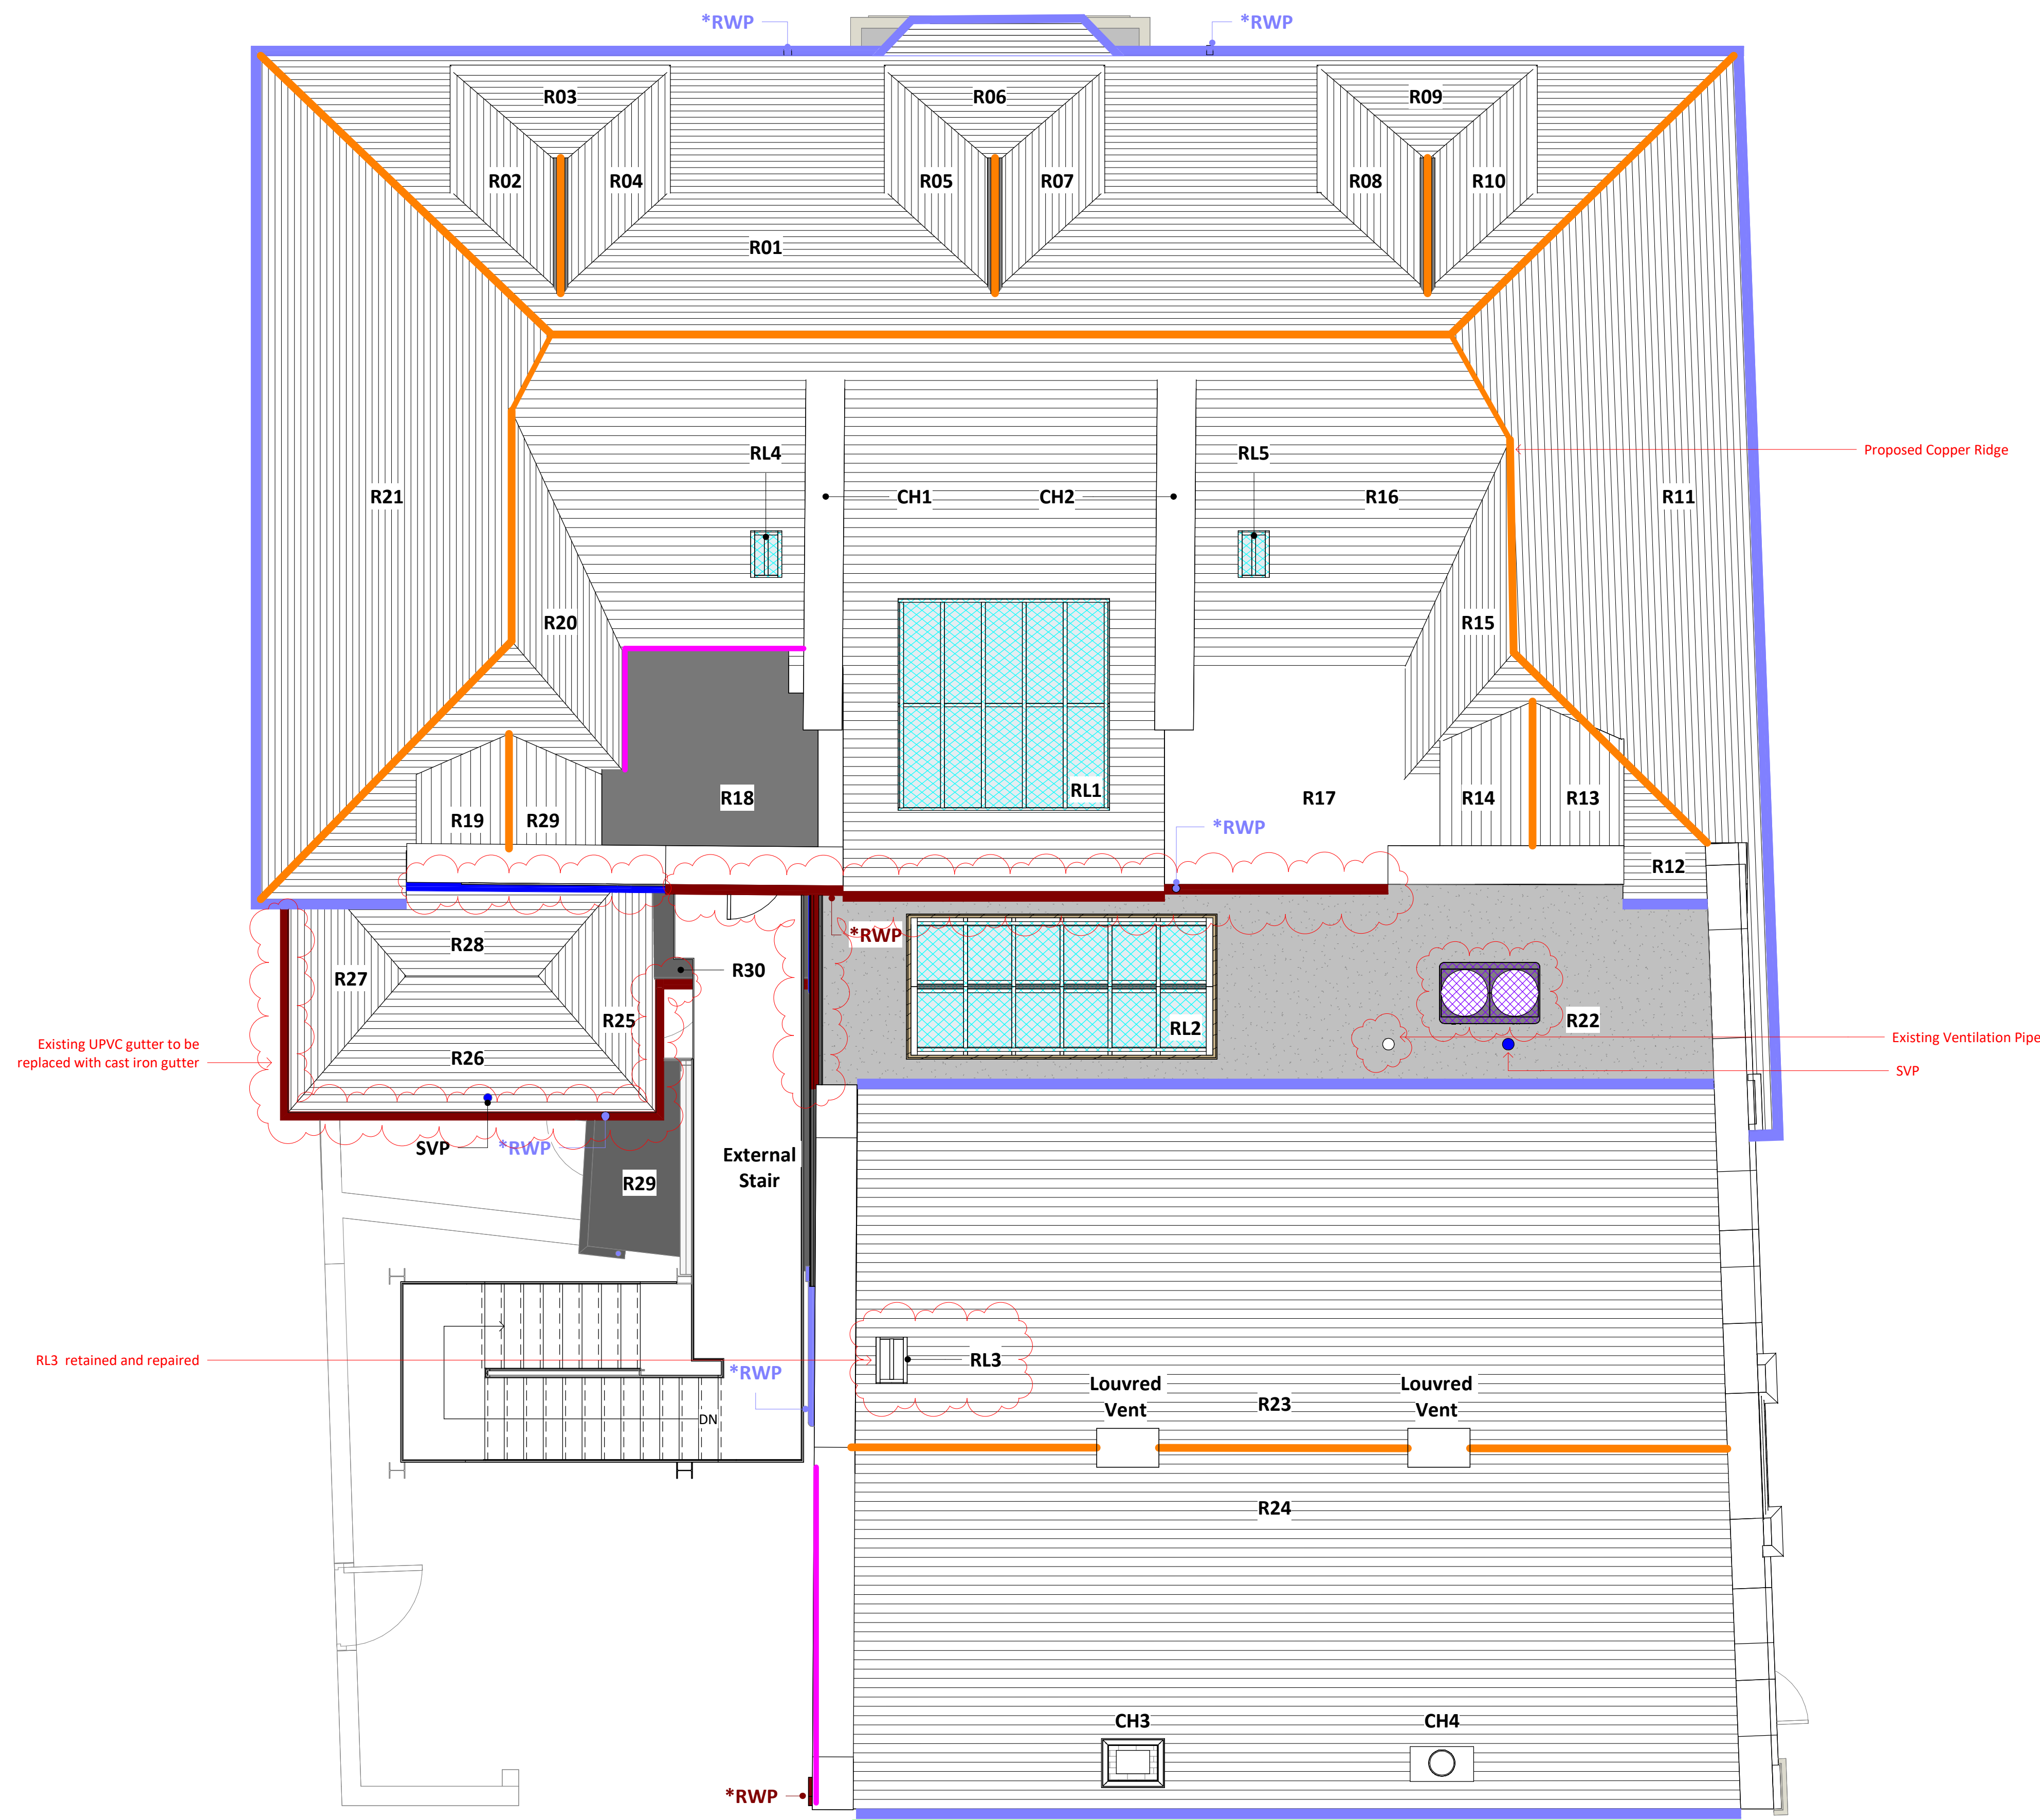

1. Proposed Roof Plan
SCALE - 1 : 50@A1

1:50 Scale 0 1m 2m 5m

