



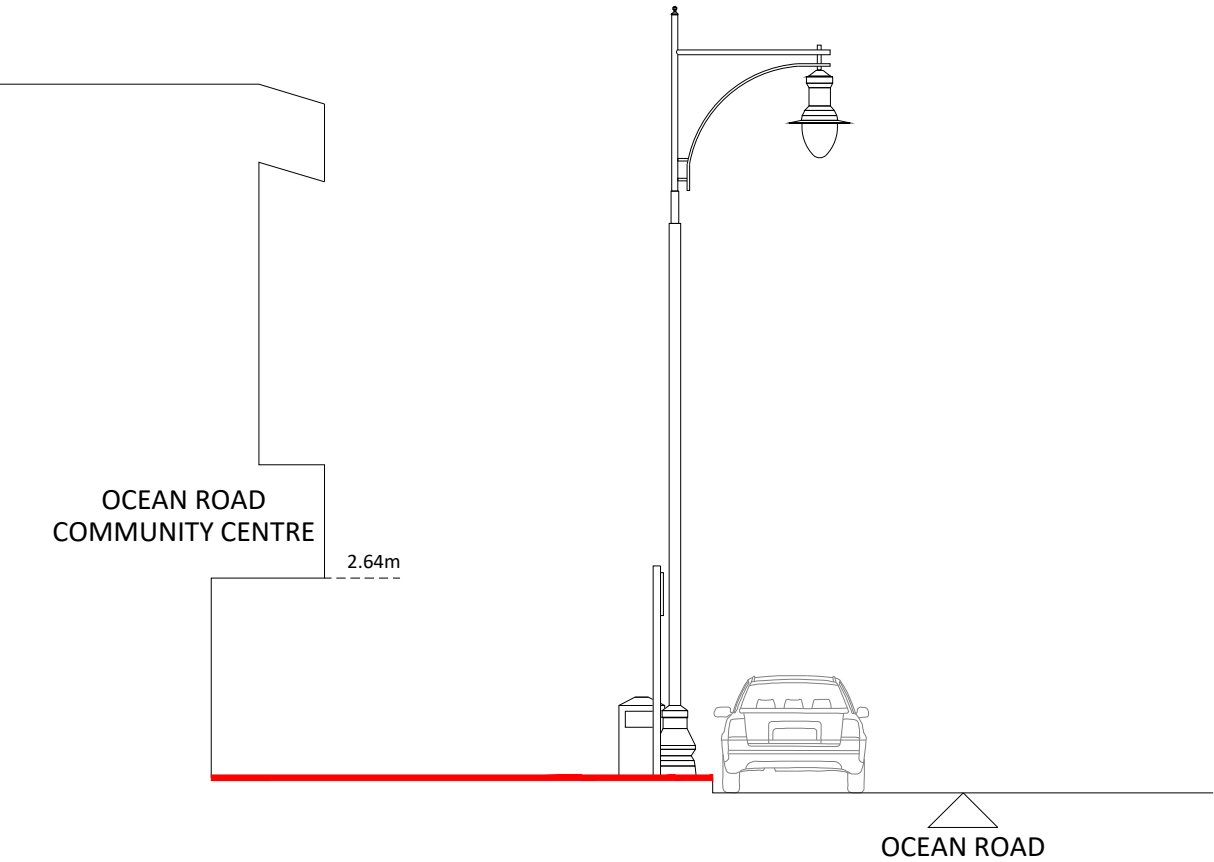

EXISTING FRONT ELEVATION
SCALE 1:100

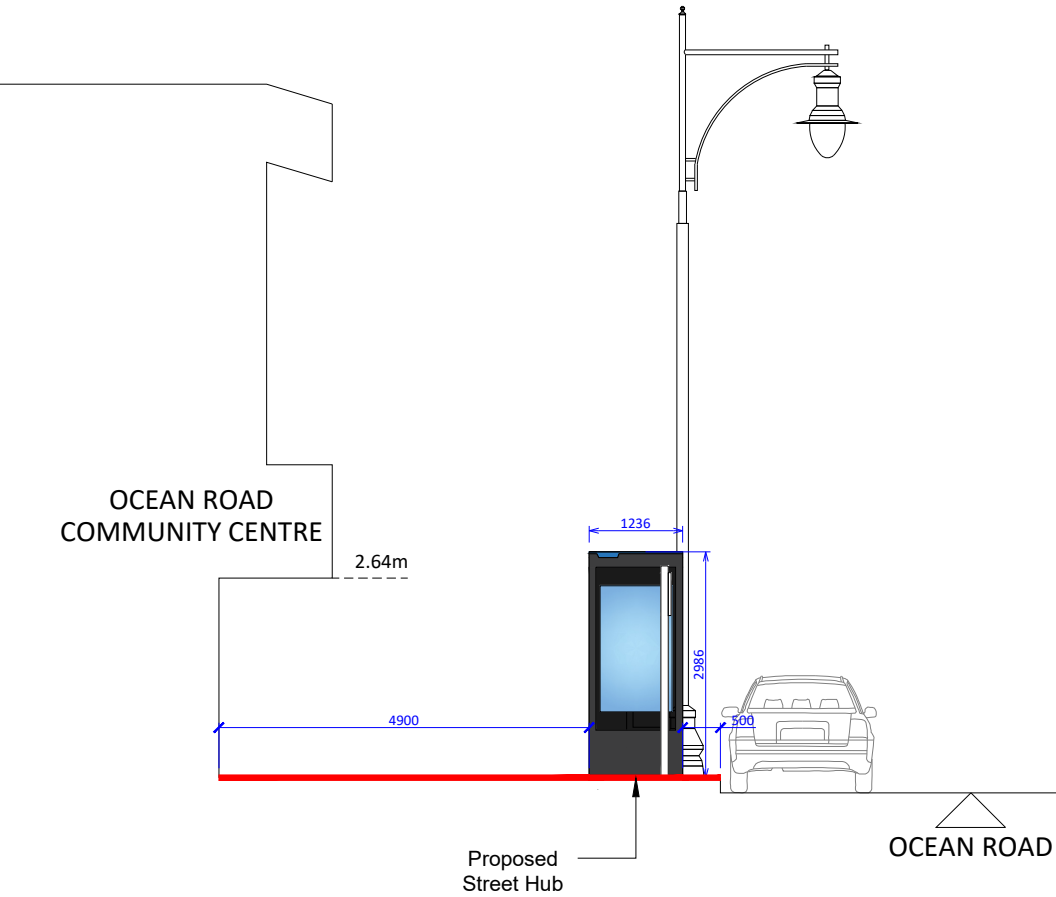

PROPOSED FRONT ELEVATION
SCALE 1:100

© Copyright of Libre Solutions (Trading Name of Lord Residential Limited)

The drawing has been created on behalf of the client and is issued on condition that it is not used by, reproduced or distributed to any unauthorised persons, in whole or in part, without the prior consent in writing of the copyright owner (Libre Solutions).

With exception of planning application purposes, users shall not scale from drawings. All Dimensions supplied are in mm unless otherwise specified. All dimensions are to be checked on site prior to works commencing.

All works commenced prior to planning consent and building regulations approval is at contractors/clients own risk.

KEY:
 Site Boundary Line

STREET HUB 3.0:

350

2986

1236

2986

DO NOT SCALE - FOR REFERENCE ONLY

P1	28/04/26	FD	FIRST ISSUE	JB
Issue	Date	By	Description	Chk'd

PLANNING APPLICATION

Libre.
SOLUTIONS

PLANNING CONSULTANTS | BUILDING REGULATIONS

BT

g

global

Applicant: BT TELECOMMUNICATIONS PLC		
Site: LAND ADJOINING OCEAN ROAD SOUTH SHIELDS NE33 2DW		
Drawing: EXISTING & PROPOSED FRONT ELEVATIONS		
scale: 1:100@A3	drawn by: FD	paper size: A3
date: 28/04/26	checked: JB	
project reference and drawing number: NE-13 .4000		issue: P1