



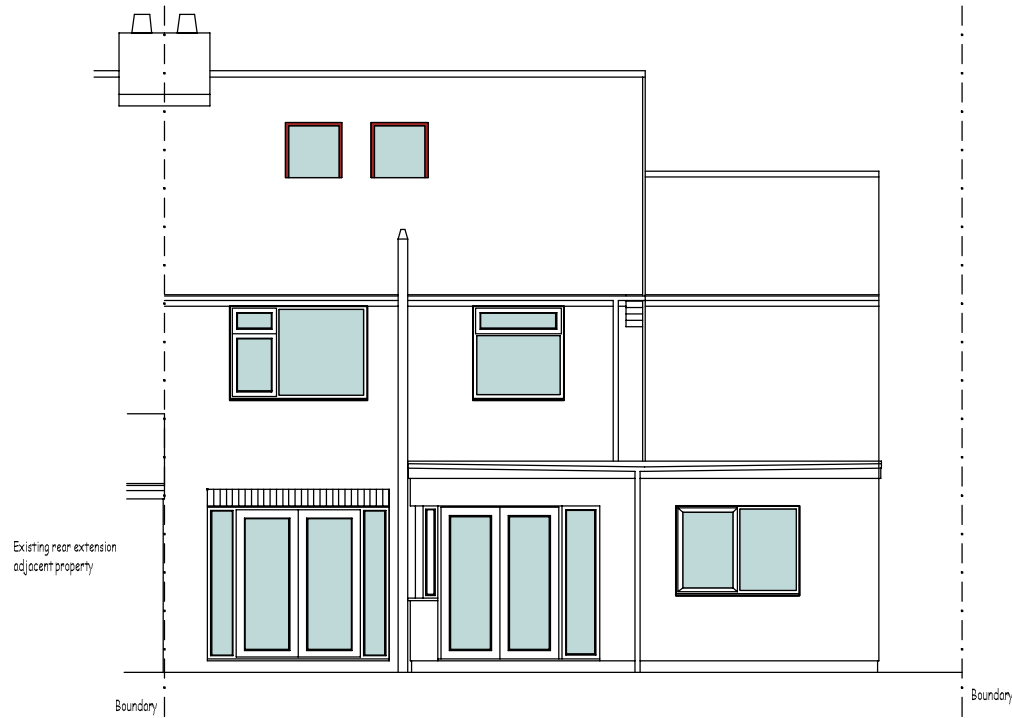


Existing Rear Elevation

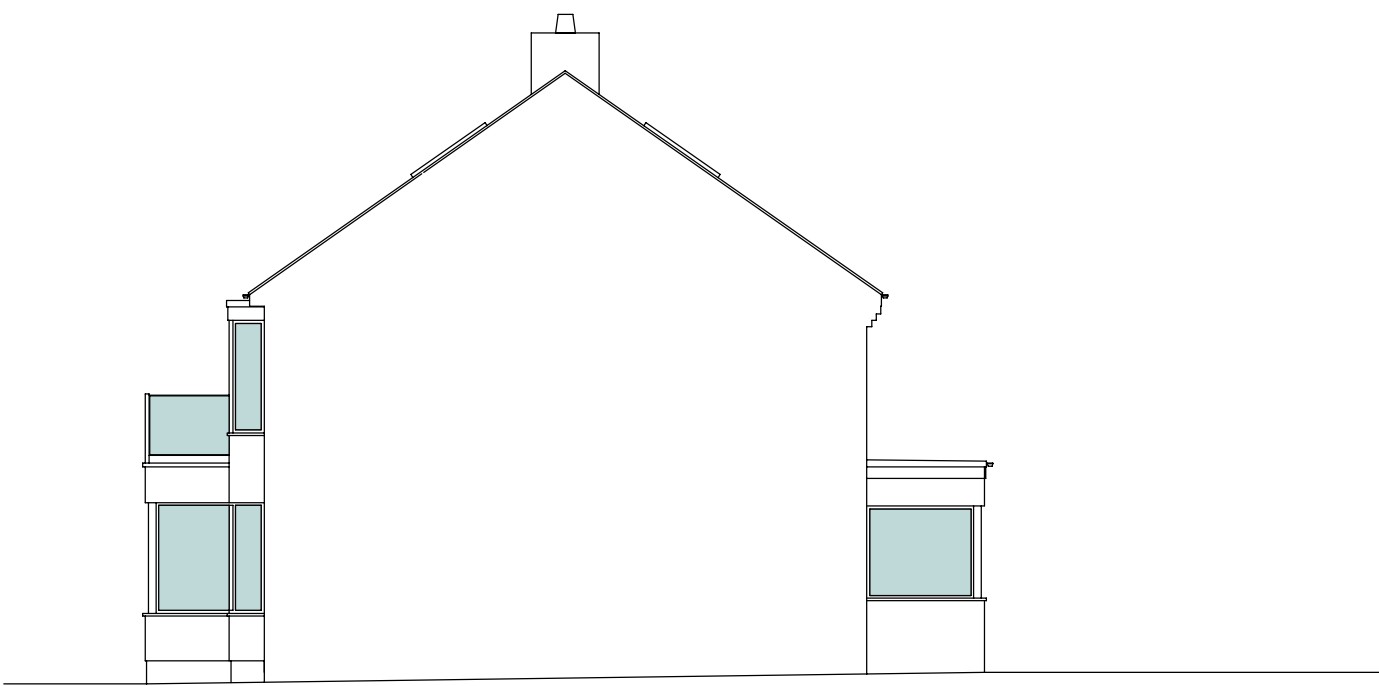


Existing Side Elevation




Existing Side Elevation

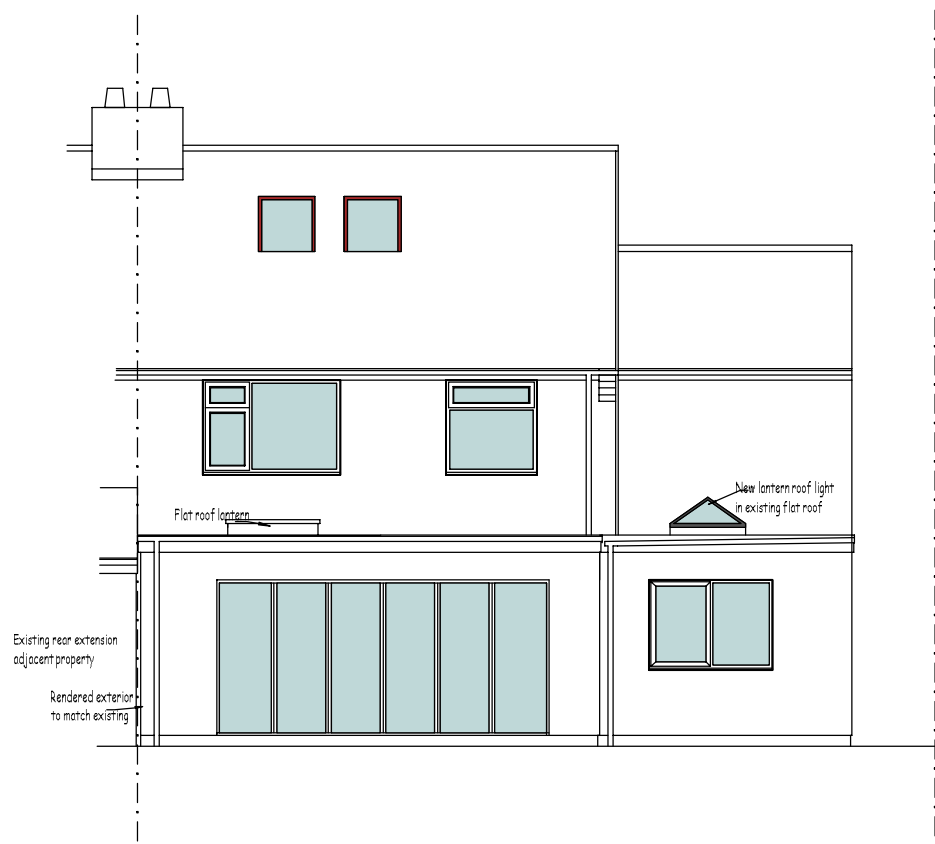

Proposed Rear Elevation

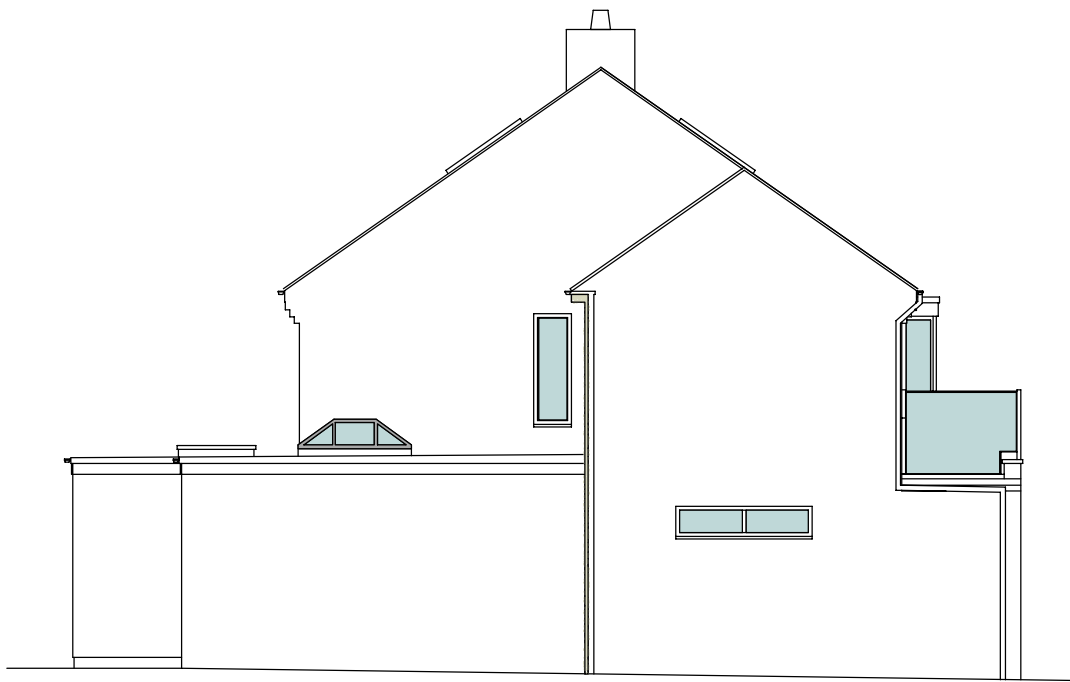

Proposed Side Elevation

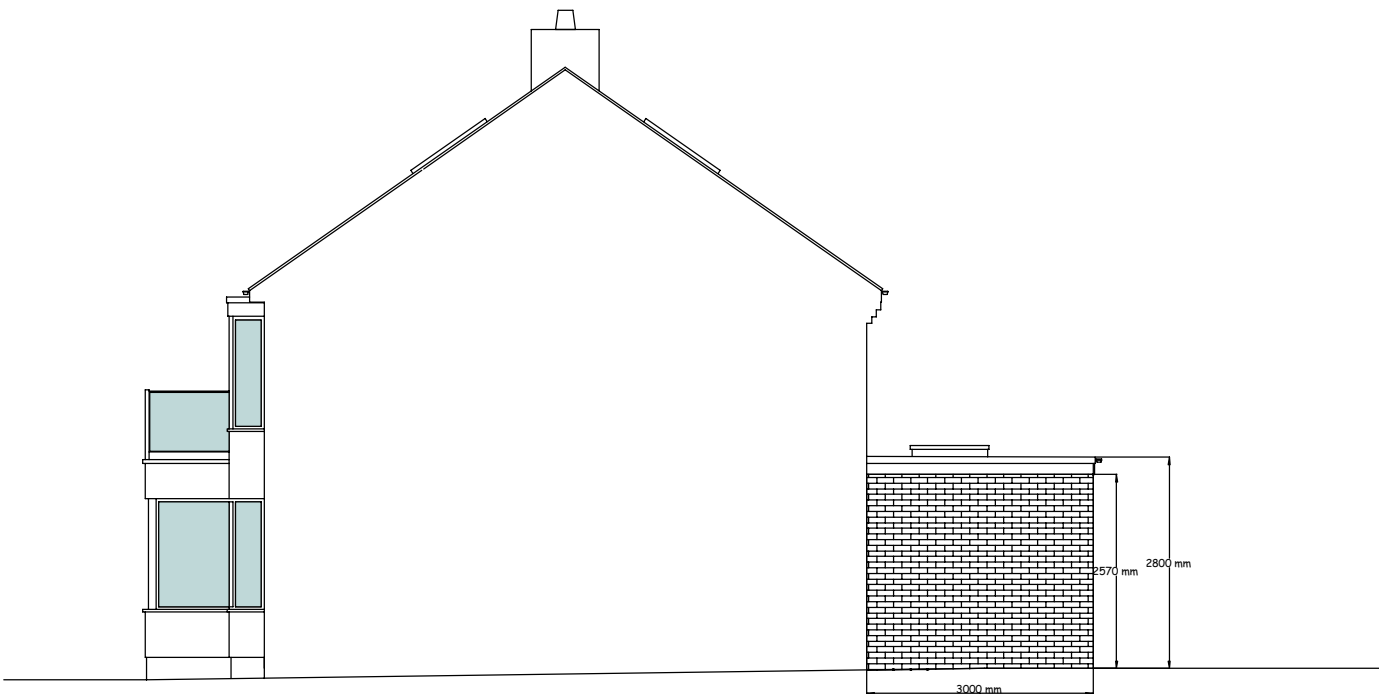

Proposed Side Elevation

Original Plan Paper Size = A2

THIS DRAWING IS TO BE READ INCONJUNCTION WITH
DRAWING NO'S: 16/06/2026/PM/PLAN/01 - 03

Client Mr & Mrs Gibson		
Address 11 Markham Avenue Whitburn South Tyneside SR6 7DE		
Title Single storey rear extension - 3m		
PGM Architectural (Architectural and Structural Design Services) 18 Grasmore Gardens South Shields Tyne and Wear, NE34 0DZ TEL: 07799 060630		
Scale 1:100	Date June 2026	
Drawing No. 16/06/2026/PM/PLAN/02	Revision REV D	