


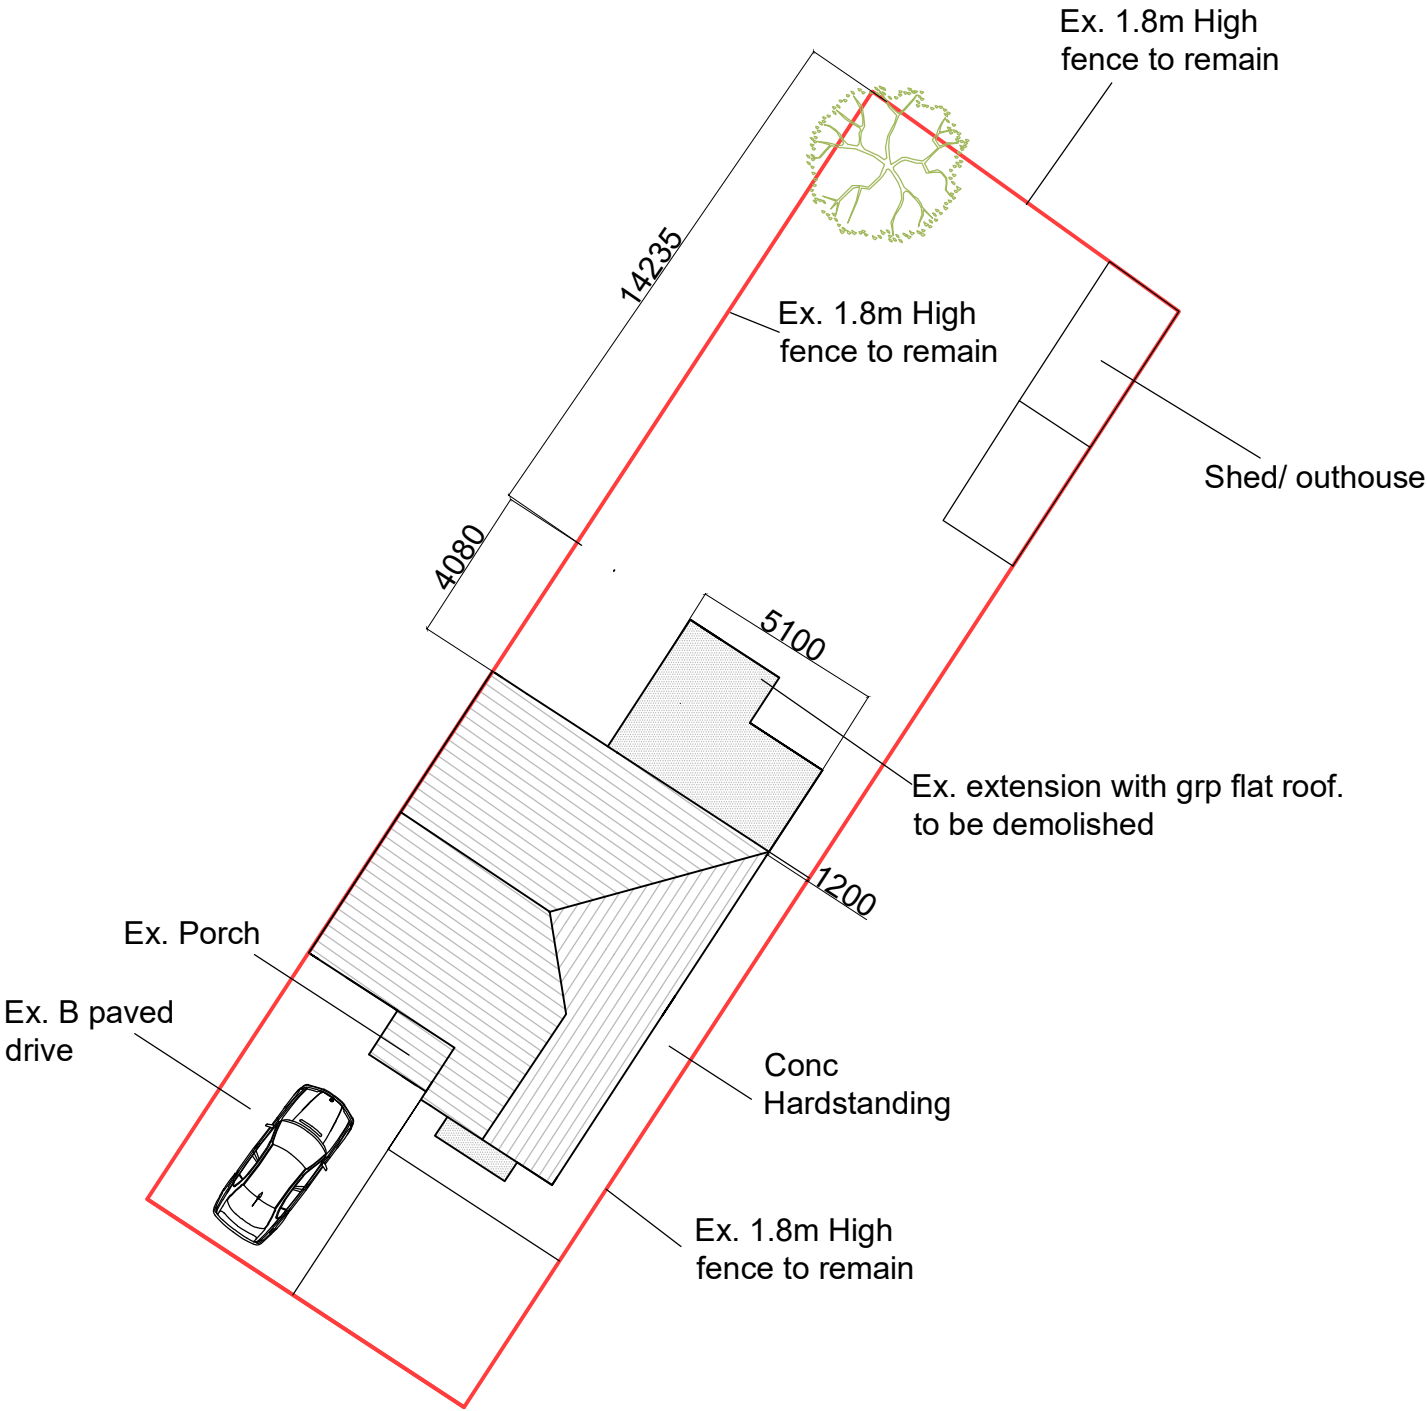
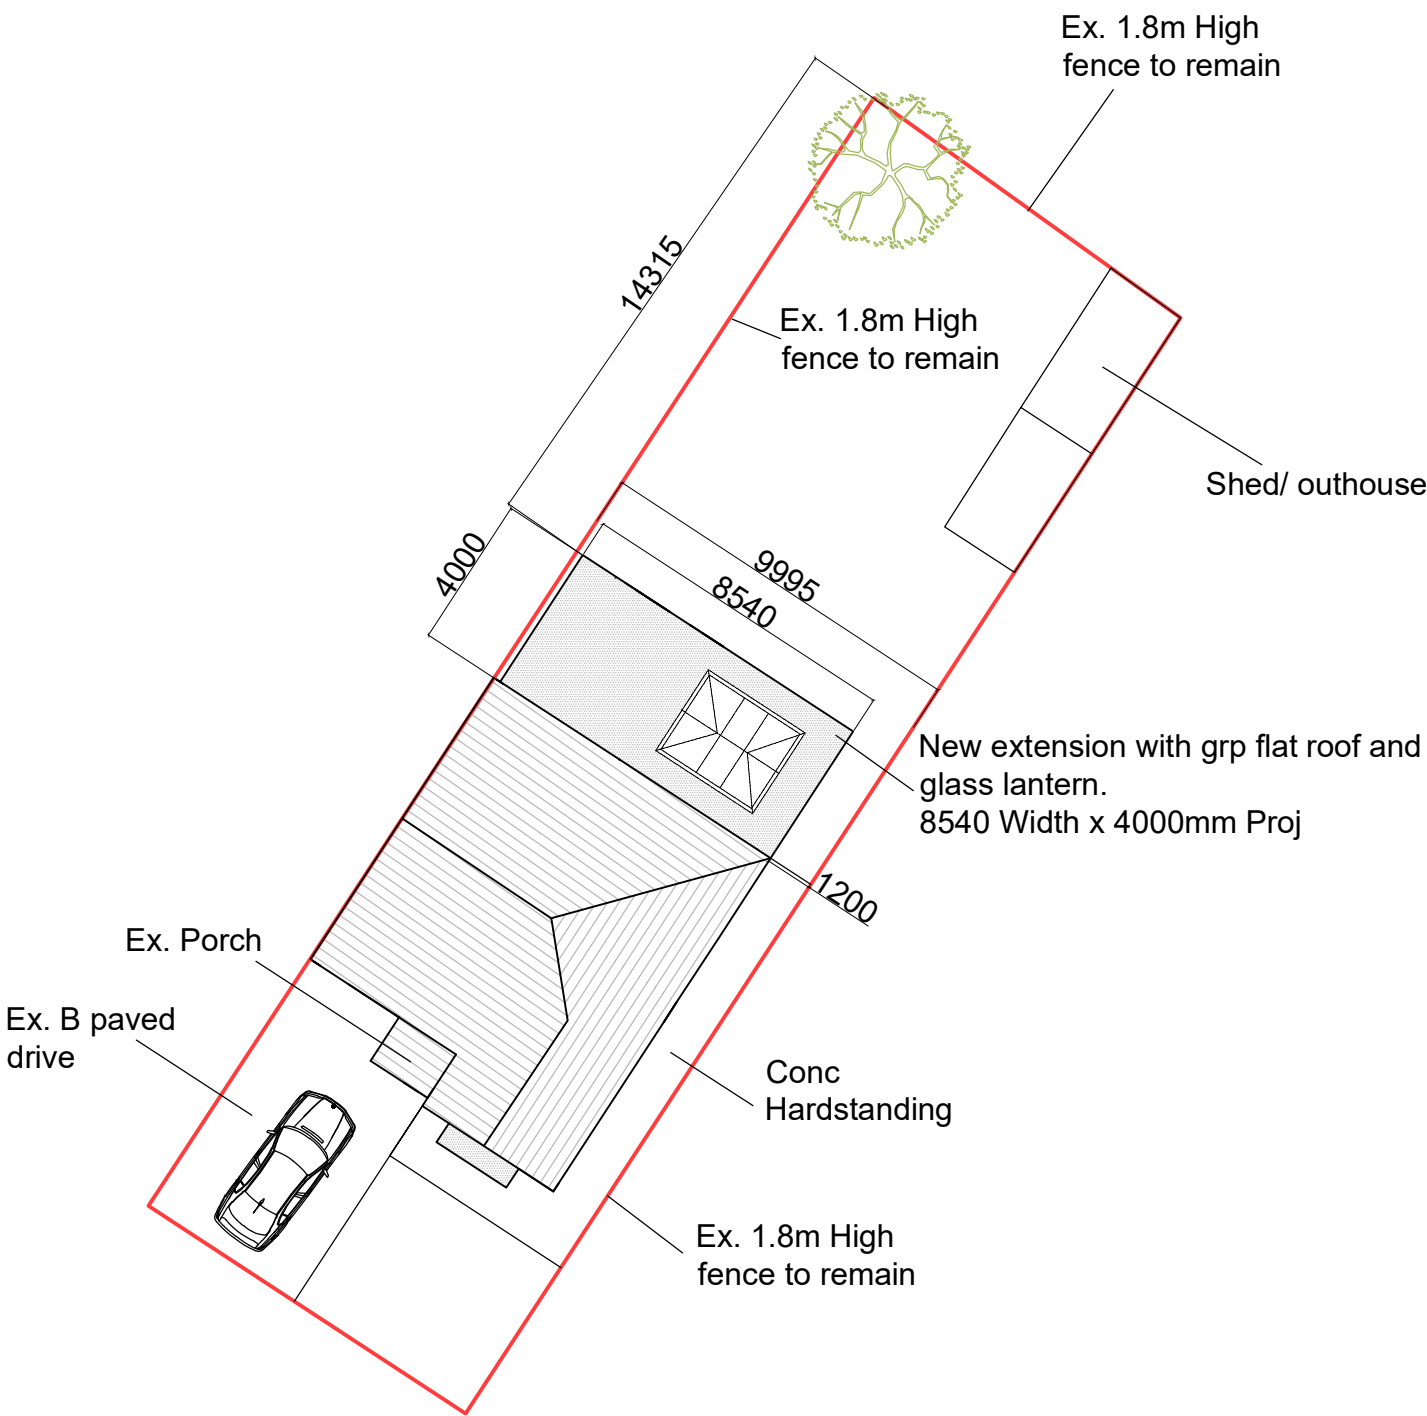


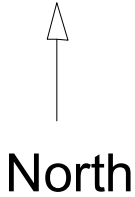

E110 Existing Site Plan
1:200

 

E110 Proposed Site Plan
1:200

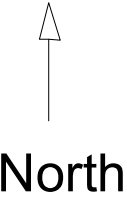

SITE:	26 Beckenham Avenue, East Boldon, NE36 0EH.		E110		PROJECT NO.	04.05.26		Paramount Home improvements Newcastle Quays Retail Park, North Shields, NE29 6DW 07595590110 a.maclennan@paramounthomeimprovements.co.uk
	TITLE: Mr & Mrs Mills		DRAWING NO. 1:200 SCALE AT A3.	DRAWN. AM		CHECKED. AM	DATE. B REVISION.	