



PROPOSED NOTES


PLANNING SOUGHT FOR DEMOLITION OF REAR EXTENSION AND INSTALLATION OF SINGLE STOREY EXTENSION TO REAR.

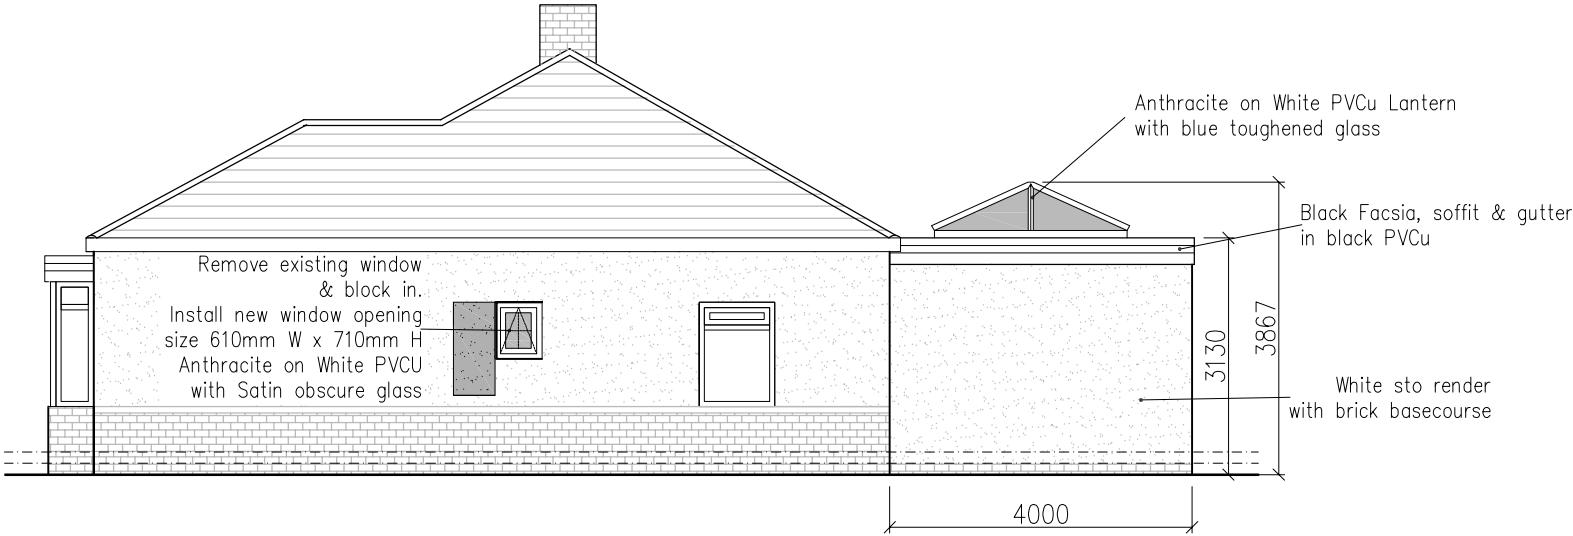


E102 Proposed Right Elevation
1:100

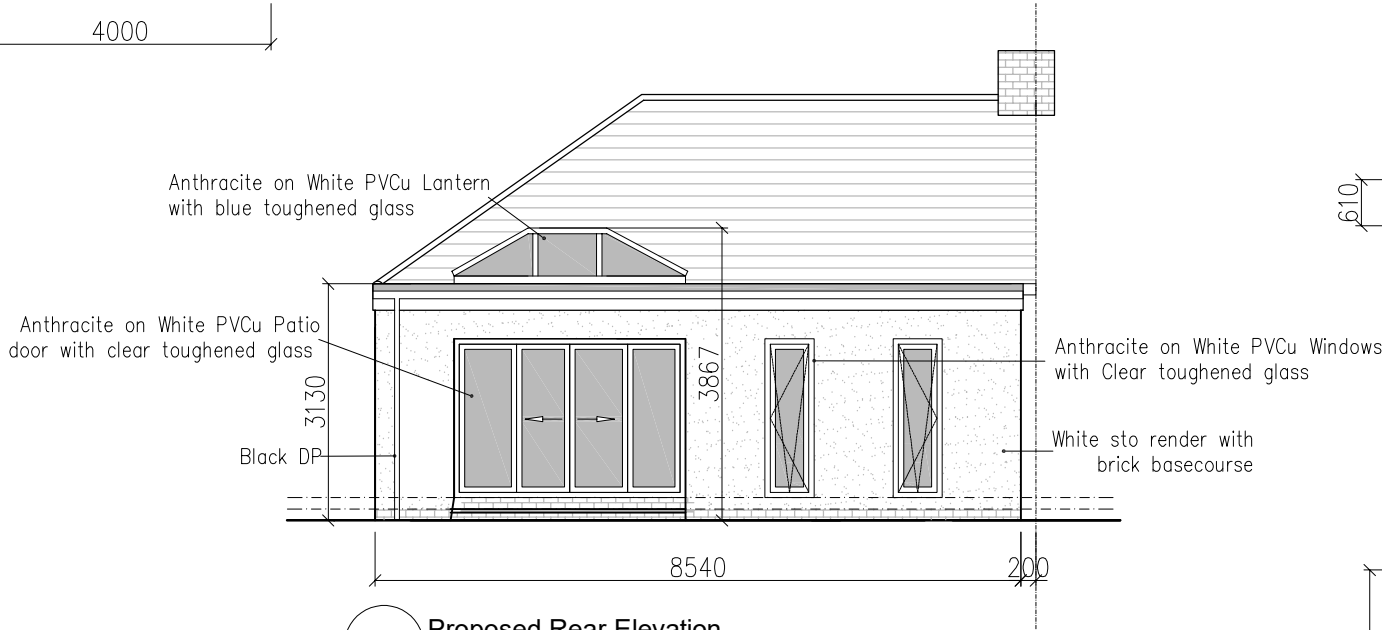

E102 Proposed Rear Elevation
1:100

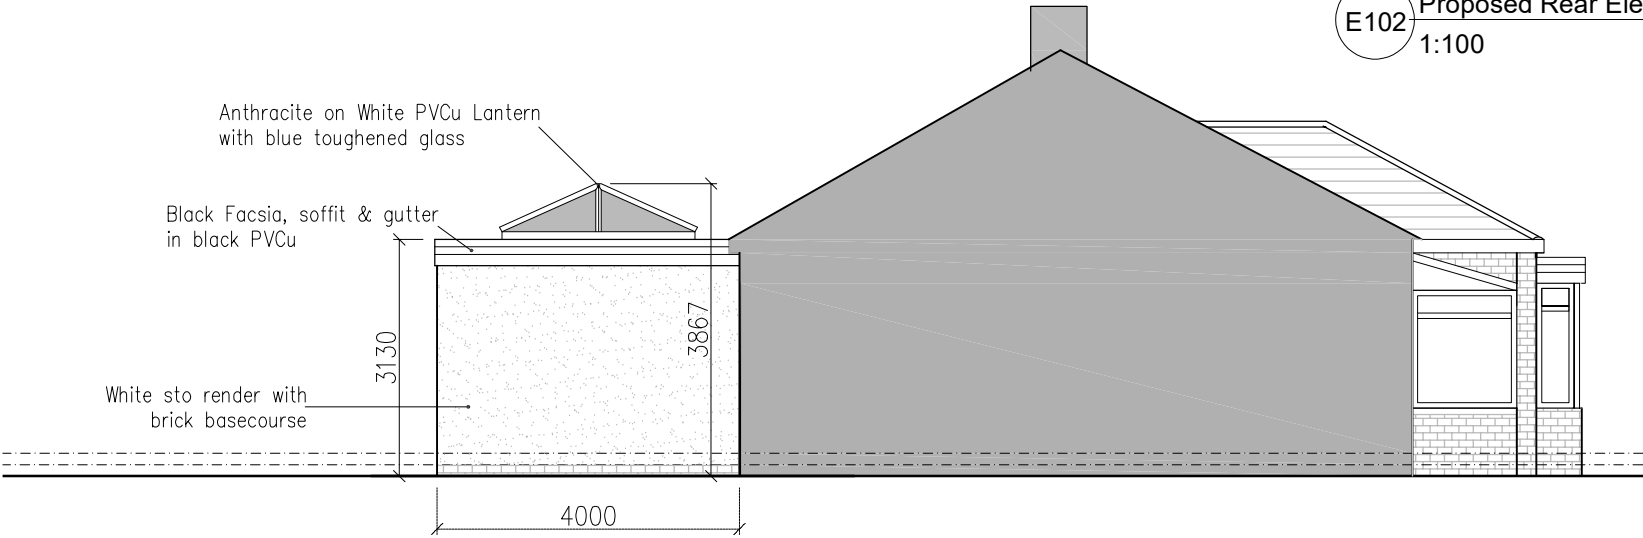

E102 Proposed Left Elevation
1:100

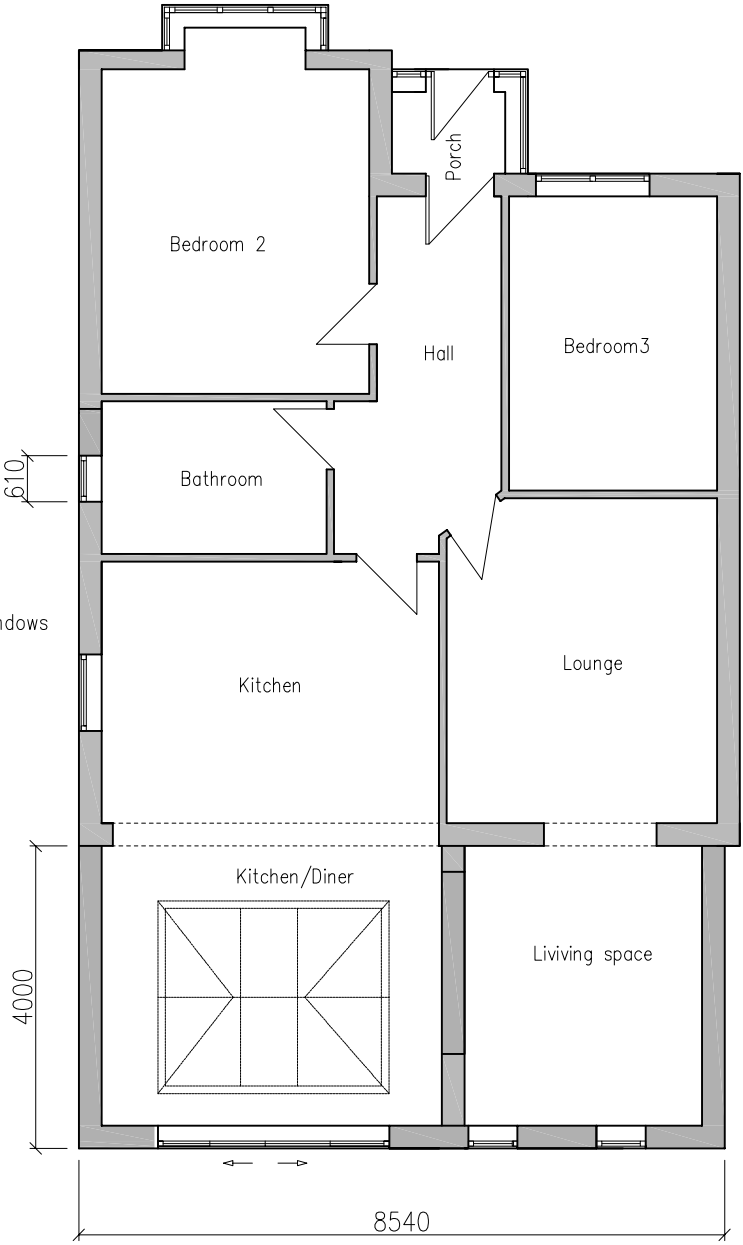

E102 Proposed Floor Plan
1:100

ALL DIMENSIONS TO BE CHECKED ON SITE.
DO NOT SCALE FROM THIS DRAWING, WORK TO FIGURED DIMENSIONS ONLY.
ANY OMISSIONS OR DISCREPANCIES SHALL BE REPORTED TO PHI

Proposed Elevations

Scale 1:100



SITE:	26 Beckenham Avenue, East Boldon, NE36 0EH.		E102		PROJECT NO.	04.05.26	Paramount Home improvements Newcastle Quays Retail Park, North Shields, NE29 6DW 07595590110 a.maclennan@paramounthomeimprovements.co.uk
	TITLE: Mr & Mrs Mills		DRAWING NO. 1:100 SCALE AT A3.	DRAWN. AM		DATE. A	
			SCALE AT A3.	DRAWN.	CHECKED.	REVISION.	