


This drawing is copyright. It is sent to you in confidence and must not be reproduced or disclosed to third parties without our prior permission. Do not scale from this drawing. This drawing is to be read in conjunction with all relevant consultants' specialist manufacturers drawings and specifications. Any discrepancies in dimensions or details on or between these drawings should be drawn to our attention. All dimensions are in millimetres unless noted otherwise. Any surveyed information incorporated within this drawing cannot be guaranteed as accurate unless confirmed by fixed dimension.


REV.	DESCRIPTION	BY:	CHK:	DATE:
P01	ISSUED FOR PLANNING	JD	RA	23.07.2026




EAST ELEVATION - SIGNAGE PROPOSAL
1:100

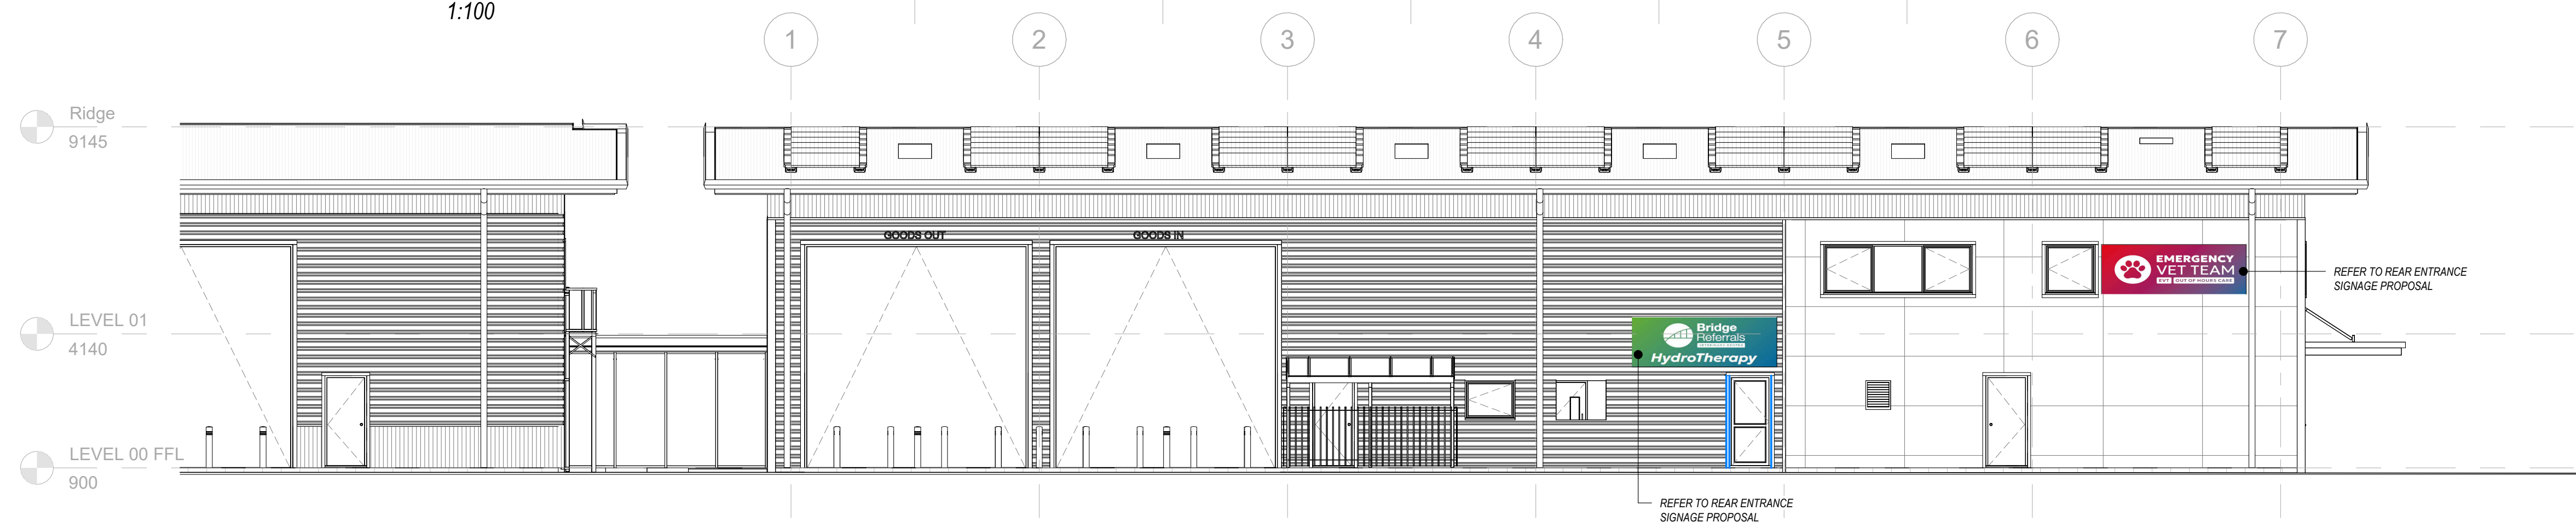

SOUTH ELEVATION - SIGNAGE PROPOSAL
1:100

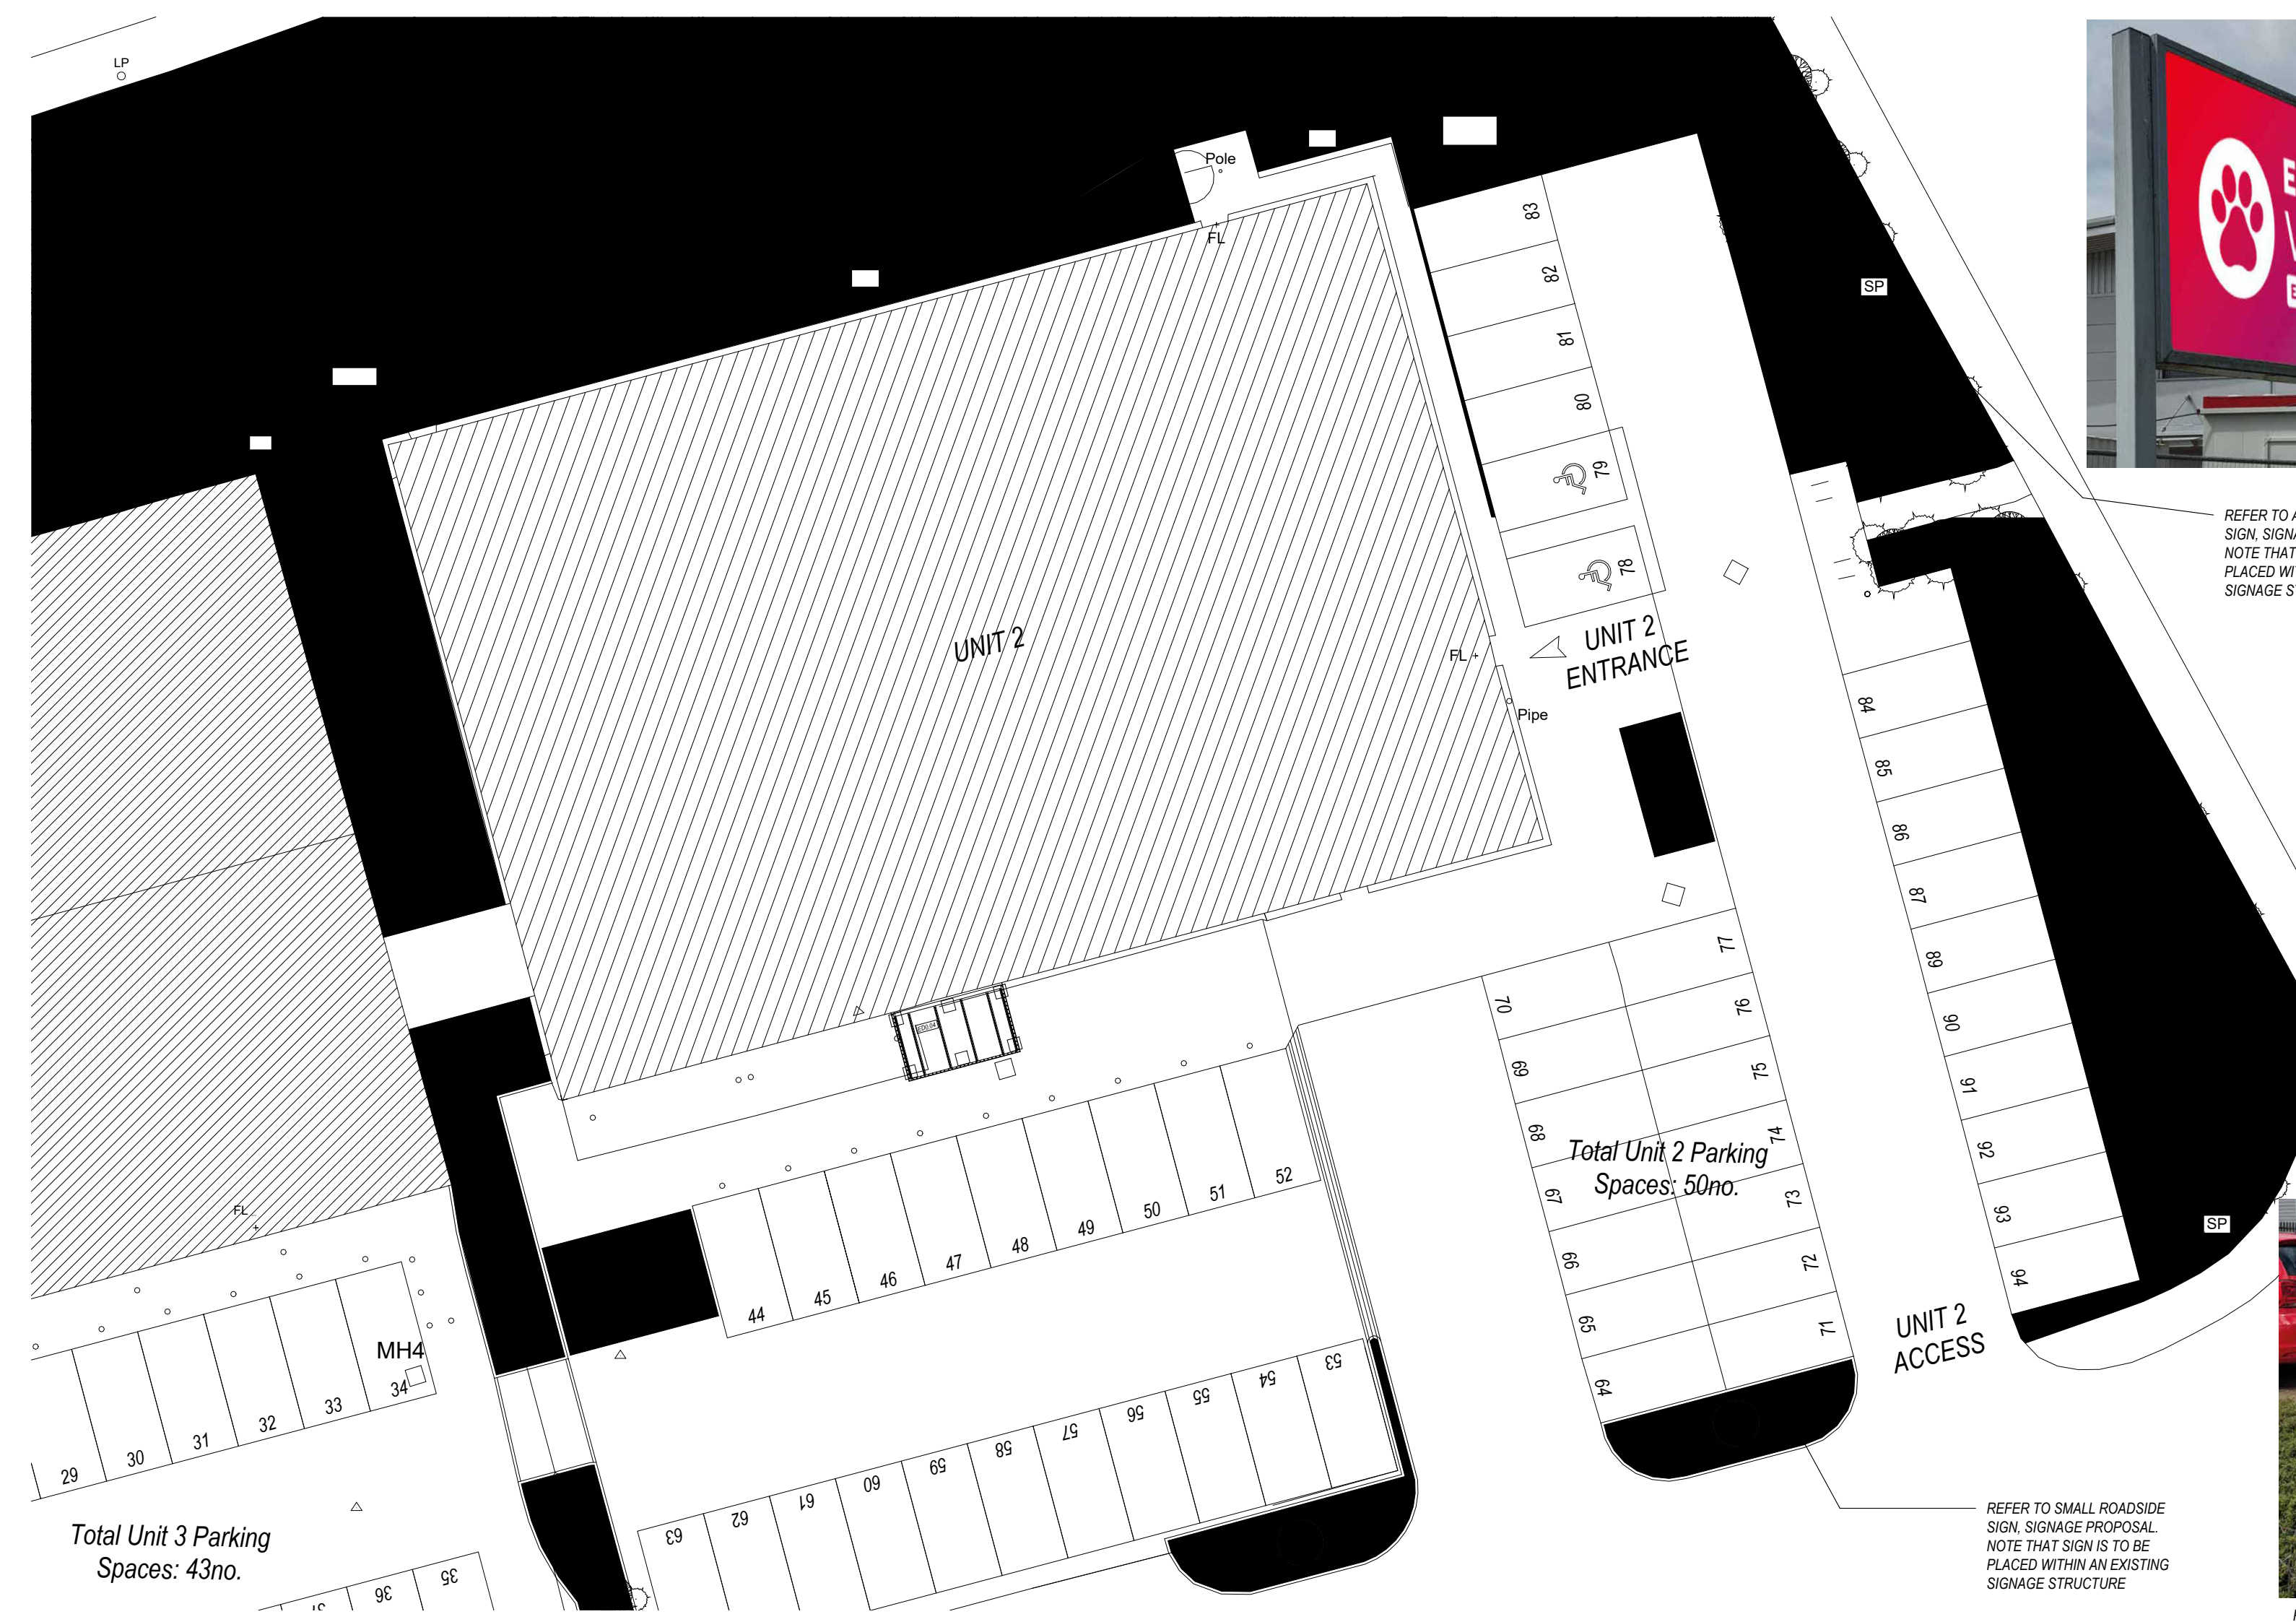

SITE PLAN - SIGNAGE PROPOSAL
1:200

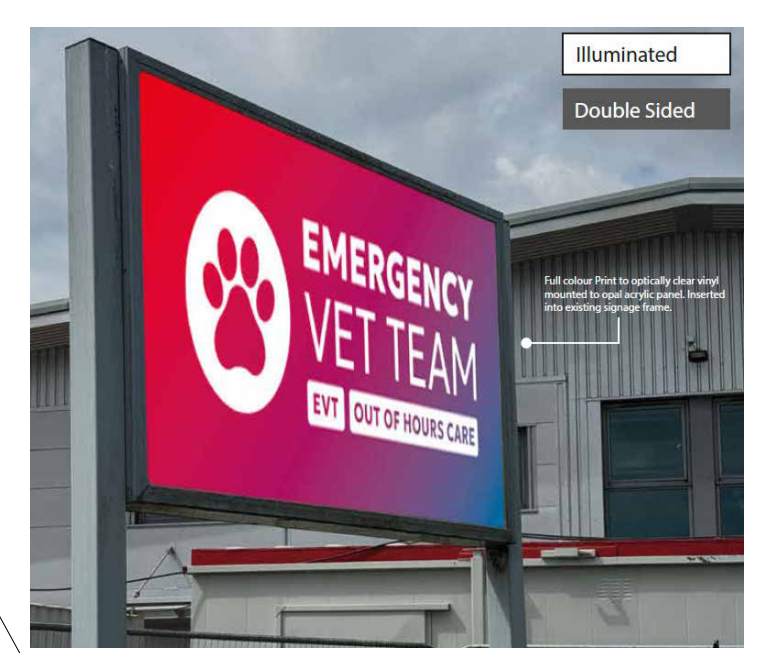


PROPOSED SIGN



EXISTING SIGN

REFER TO ACRYLIC PANEL SIGN, SIGNAGE PROPOSAL
NOTE THAT SIGN IS TO BE PLACED WITHIN AN EXISTING SIGNAGE STRUCTURE

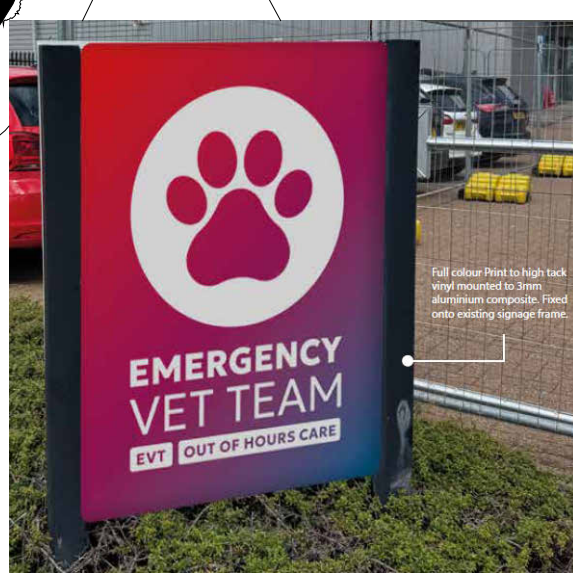

PROPOSED SIGN



EXISTING SIGN

REFER TO SMALL ROADSIDE SIGN, SIGNAGE PROPOSAL
NOTE THAT SIGN IS TO BE PLACED WITHIN AN EXISTING SIGNAGE STRUCTURE

PURPOSE:		PLANNING					
PROJECT:		BRIDGE REFERRALS - UNIT 2					
DESCRIPTION:		SIGNAGE ELEVATIONS					
DRAWN BY:		SCALE:		SHEET SIZE:		DATE:	
JD		As indicated		A1		23/07/26	
PROJ NO:	ORIG:	VOLUME:	LEVEL:	TYPE:	ROLE:	NUMBER:	SUITABILITY:
25123	HL	00	XX	DR	A	2102	S2
						REV:	P01
							
HOWARTH LITCHFIELD							
Lidlov House, Belmont Business Park, Durham, DH1 1TW. T: Durham (0191) 3849470 E: hlp@hlpuk.com							
16-25 Bastwick Street, London, EC1V 3PS T: (0207) 2518905 E: hlp@hlpuk.com							
www.howarthlitchfield.com							
© Copyright and all intellectual property rights remain vested in Howarth Litchfield Partnership Limited							