



UNIT 6  
ST HILDAS IND EST  
SOUTH SHIELDS  
NE33 12A

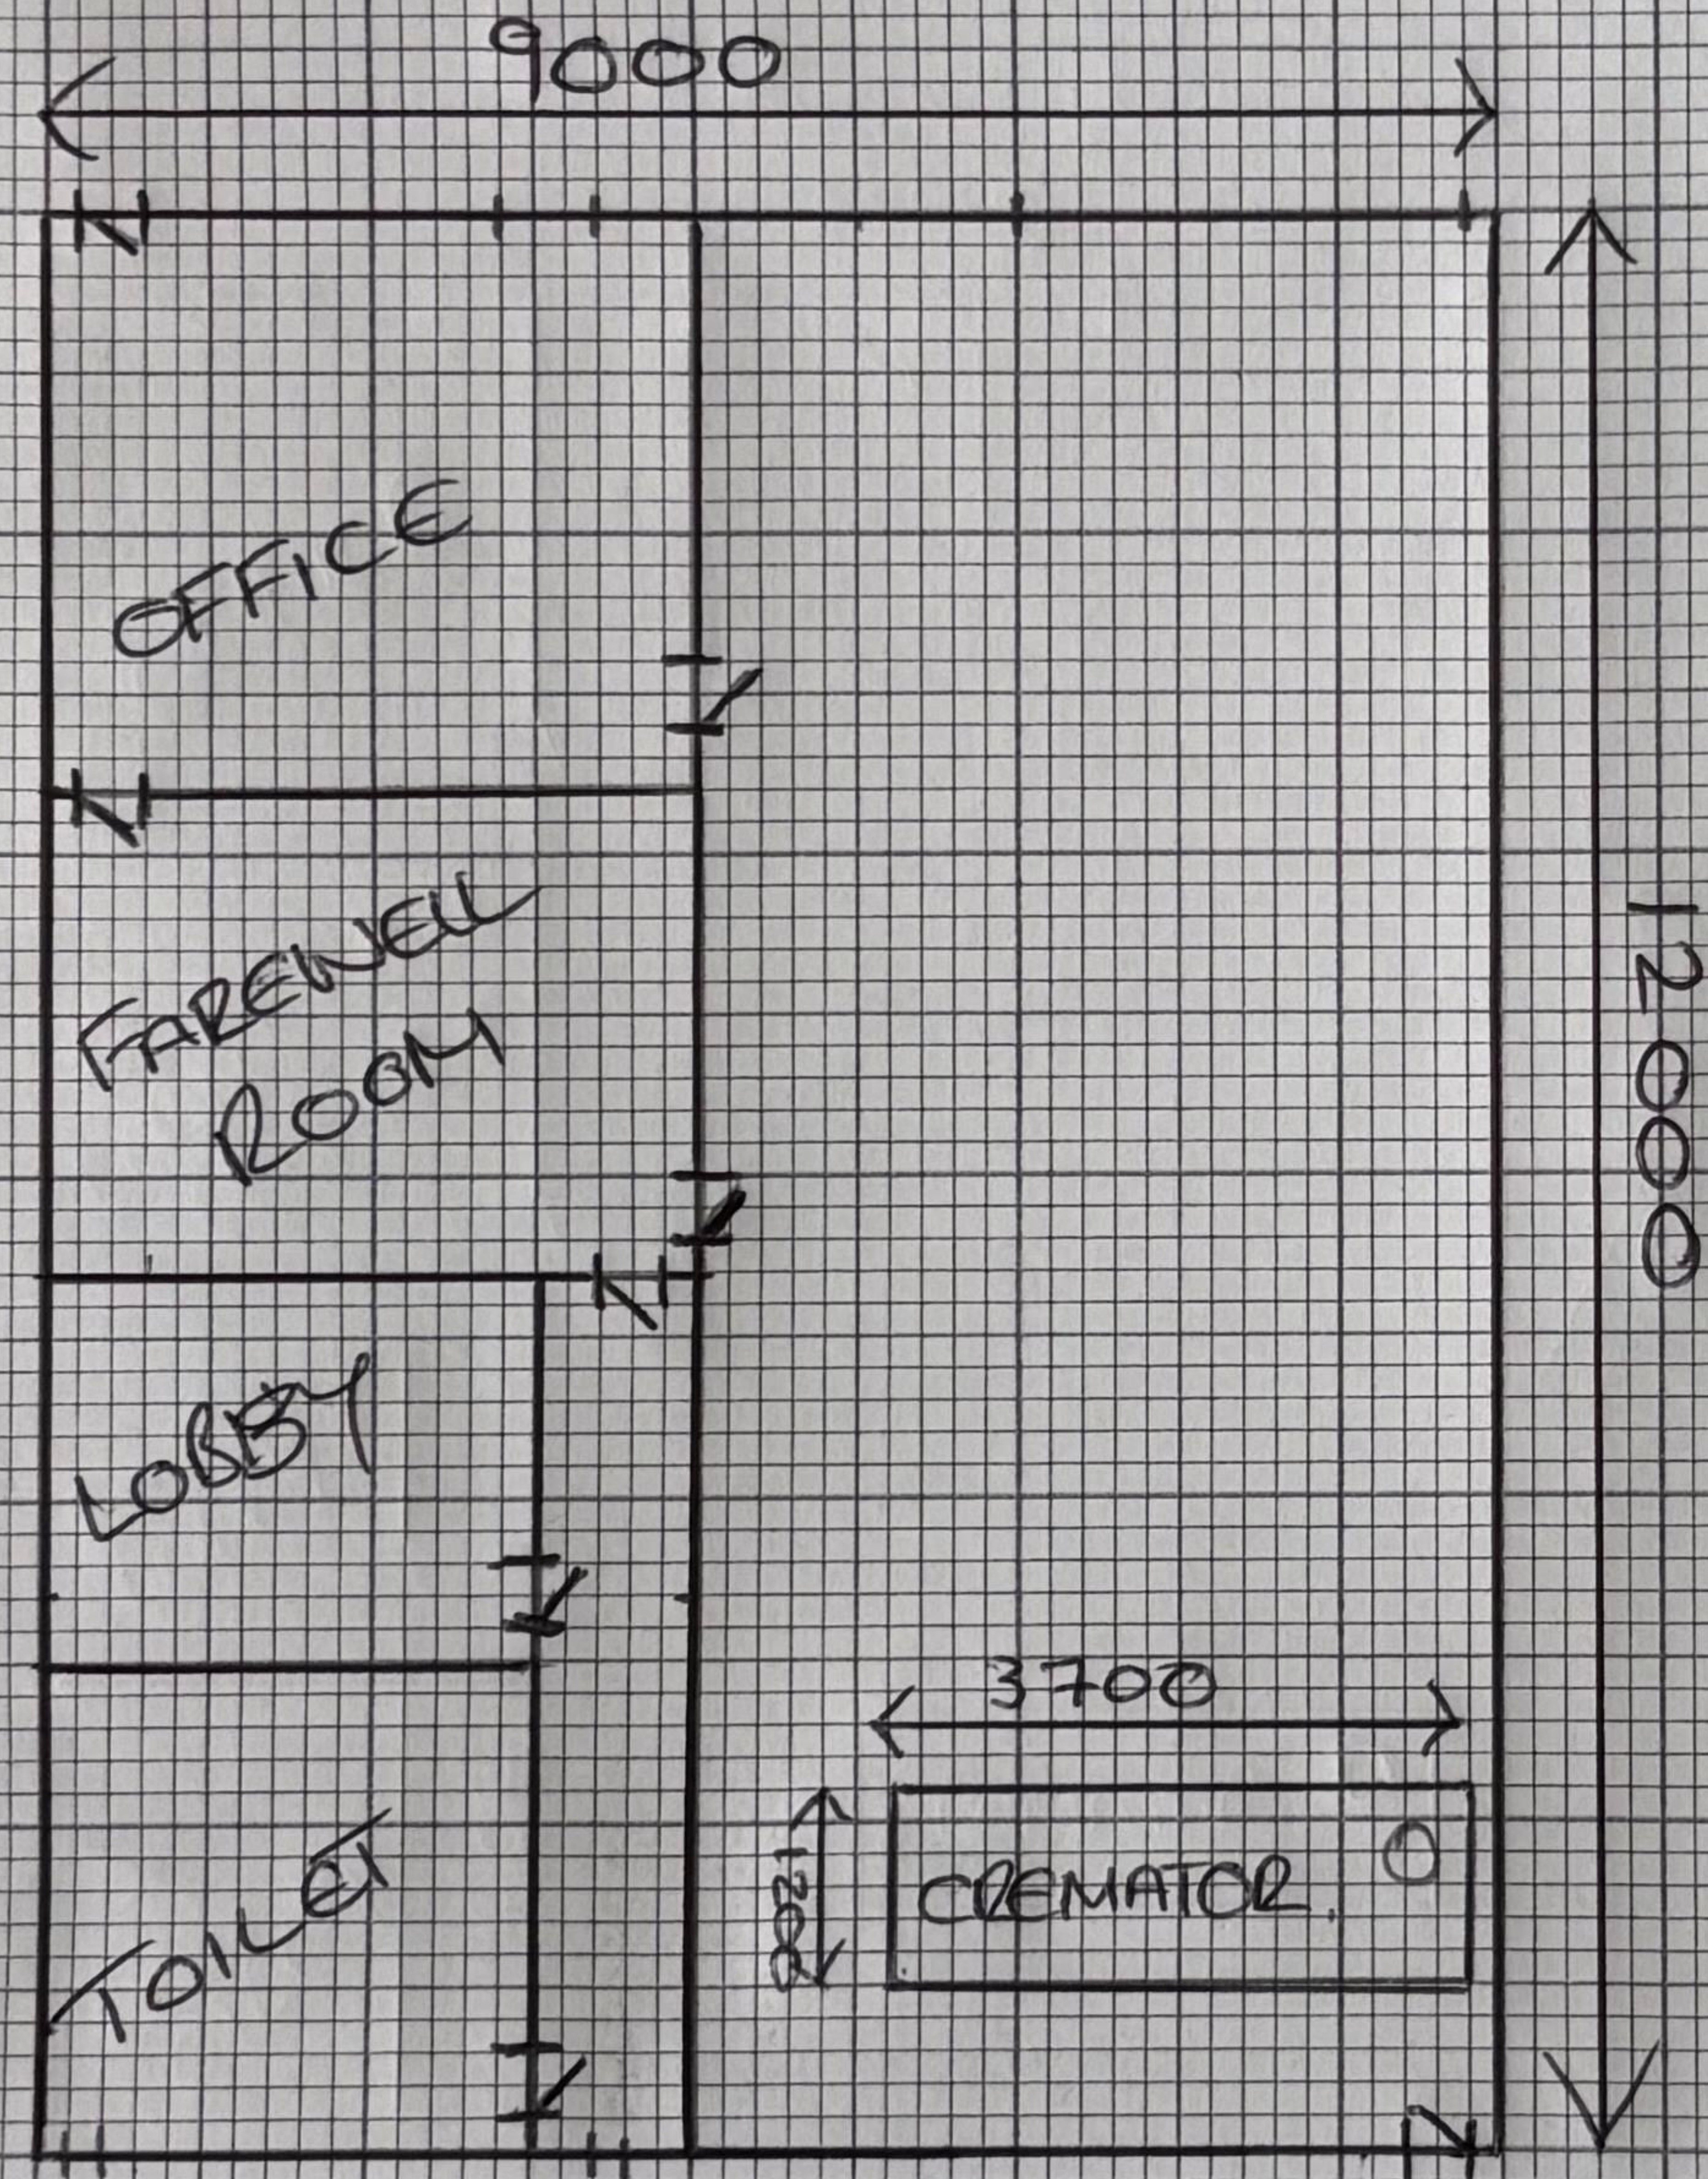

PROPOSED FLOOR PLAN

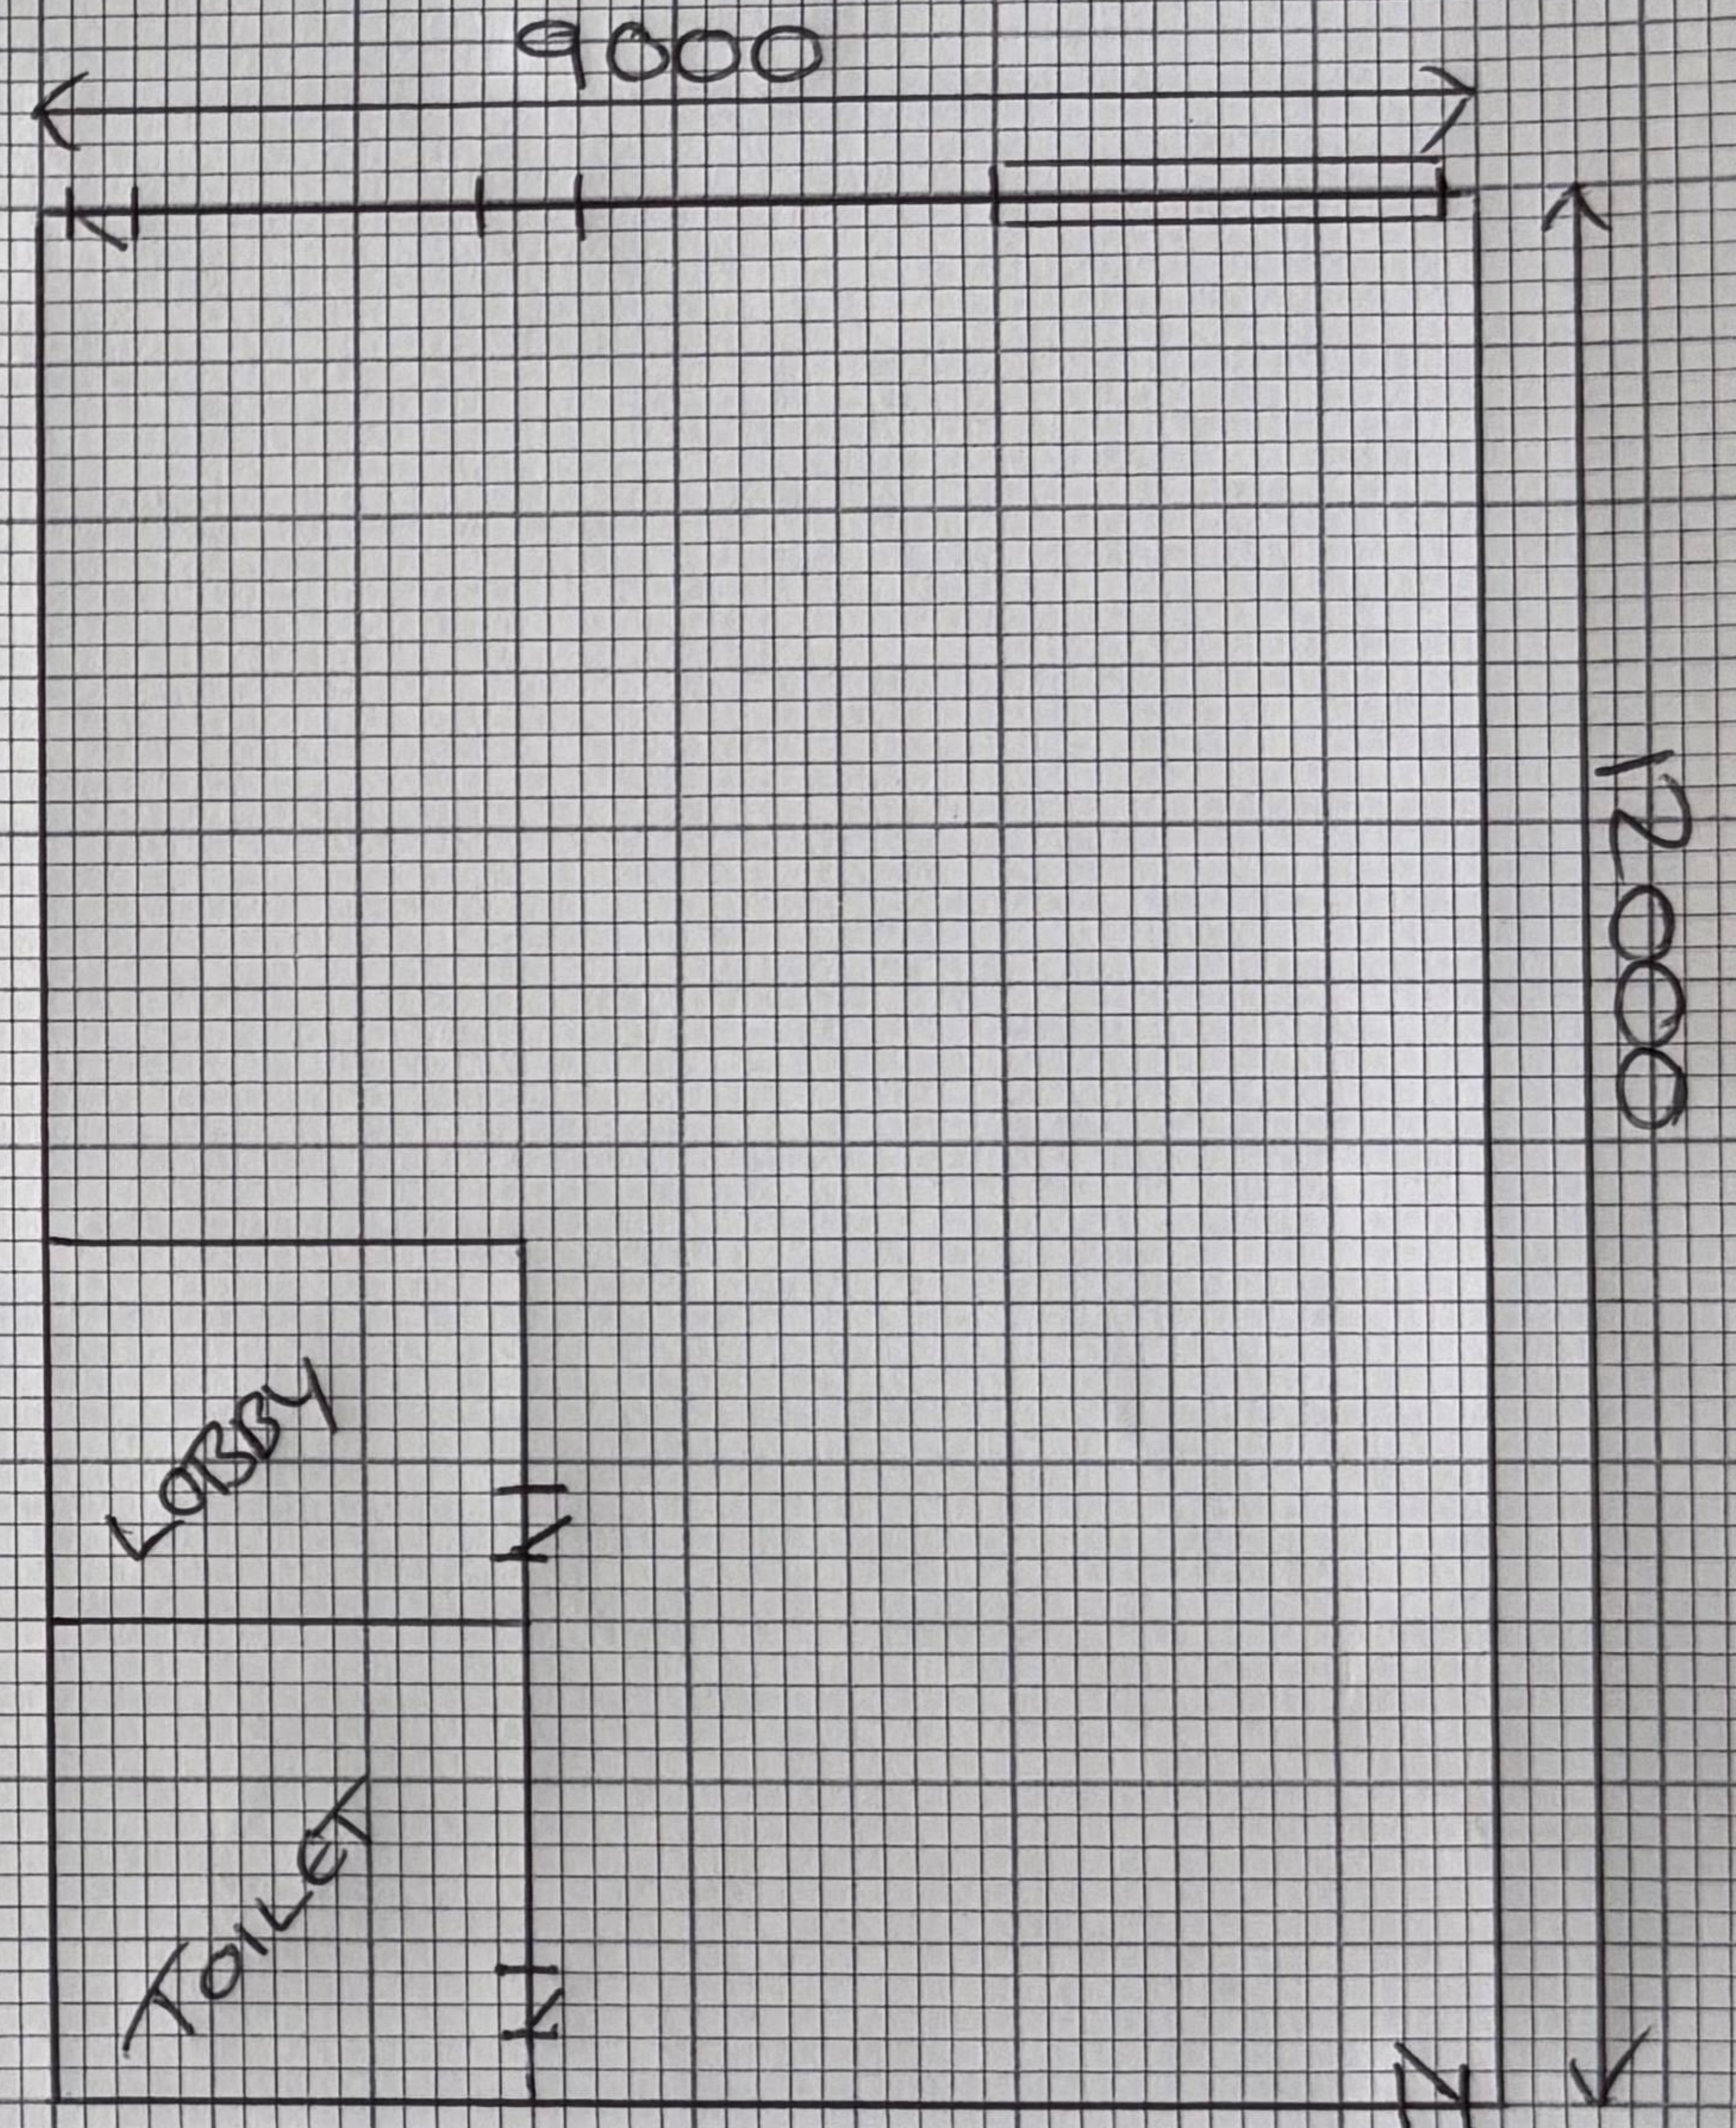

EXISTING FLOOR PLAN

SCALE 1:100