



UNIT 6
ST HILOAS INDIEST
SOUTH SHIELDS
NE33 1RA.

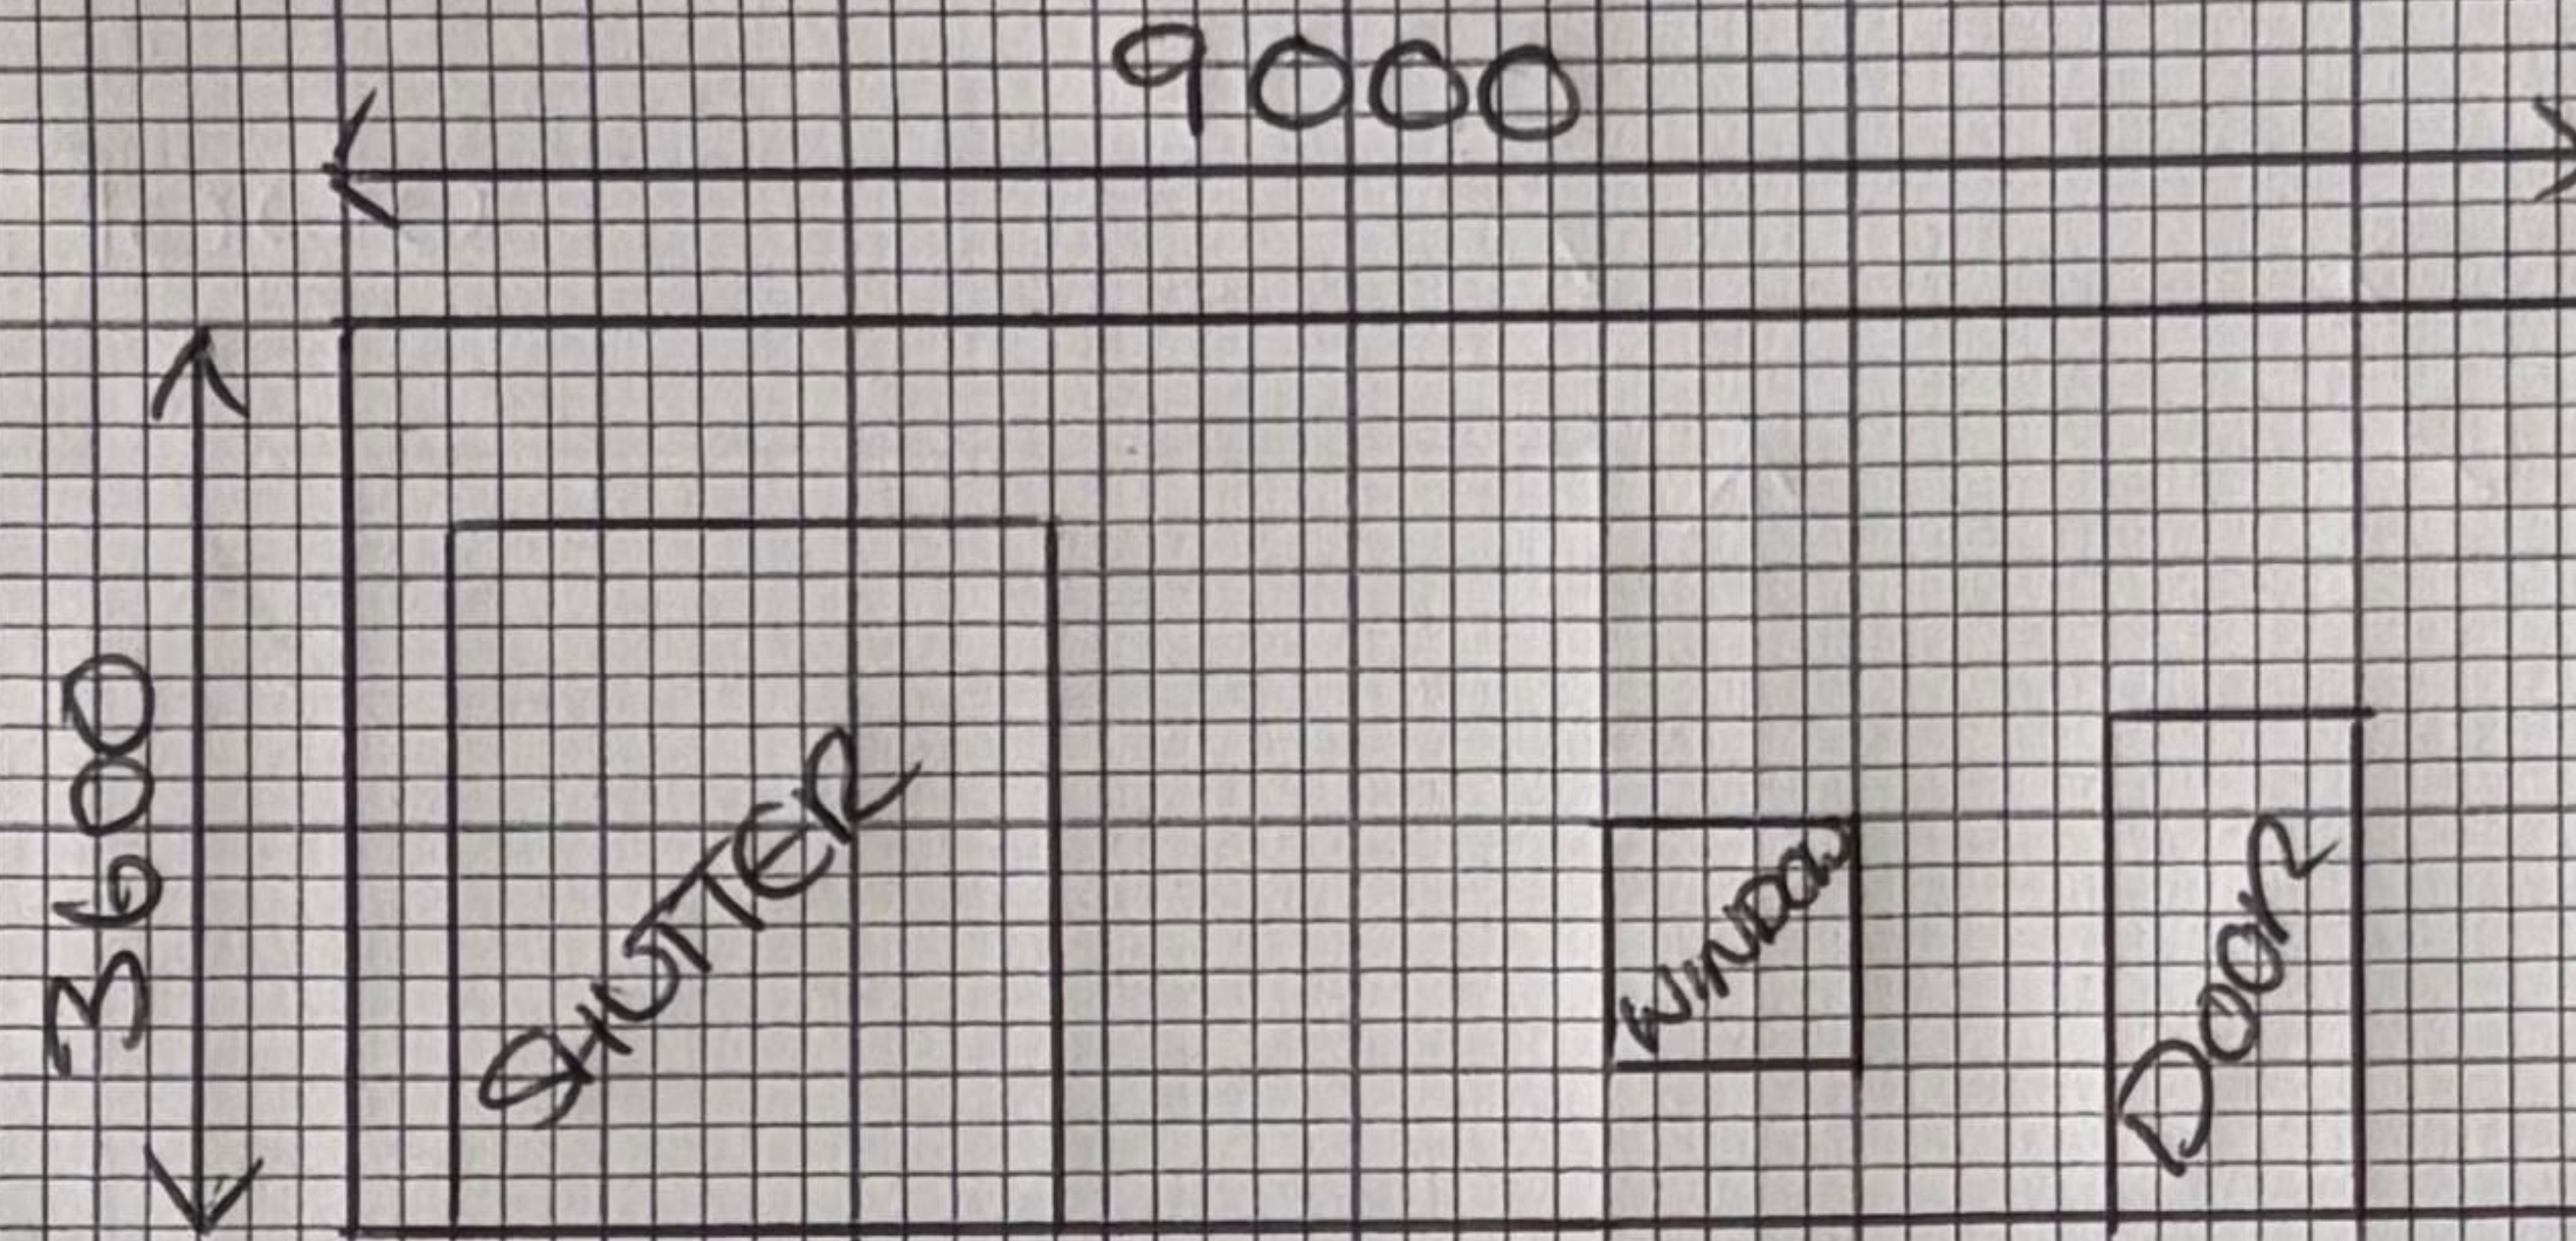

EXISTING FRONT ELEVATION

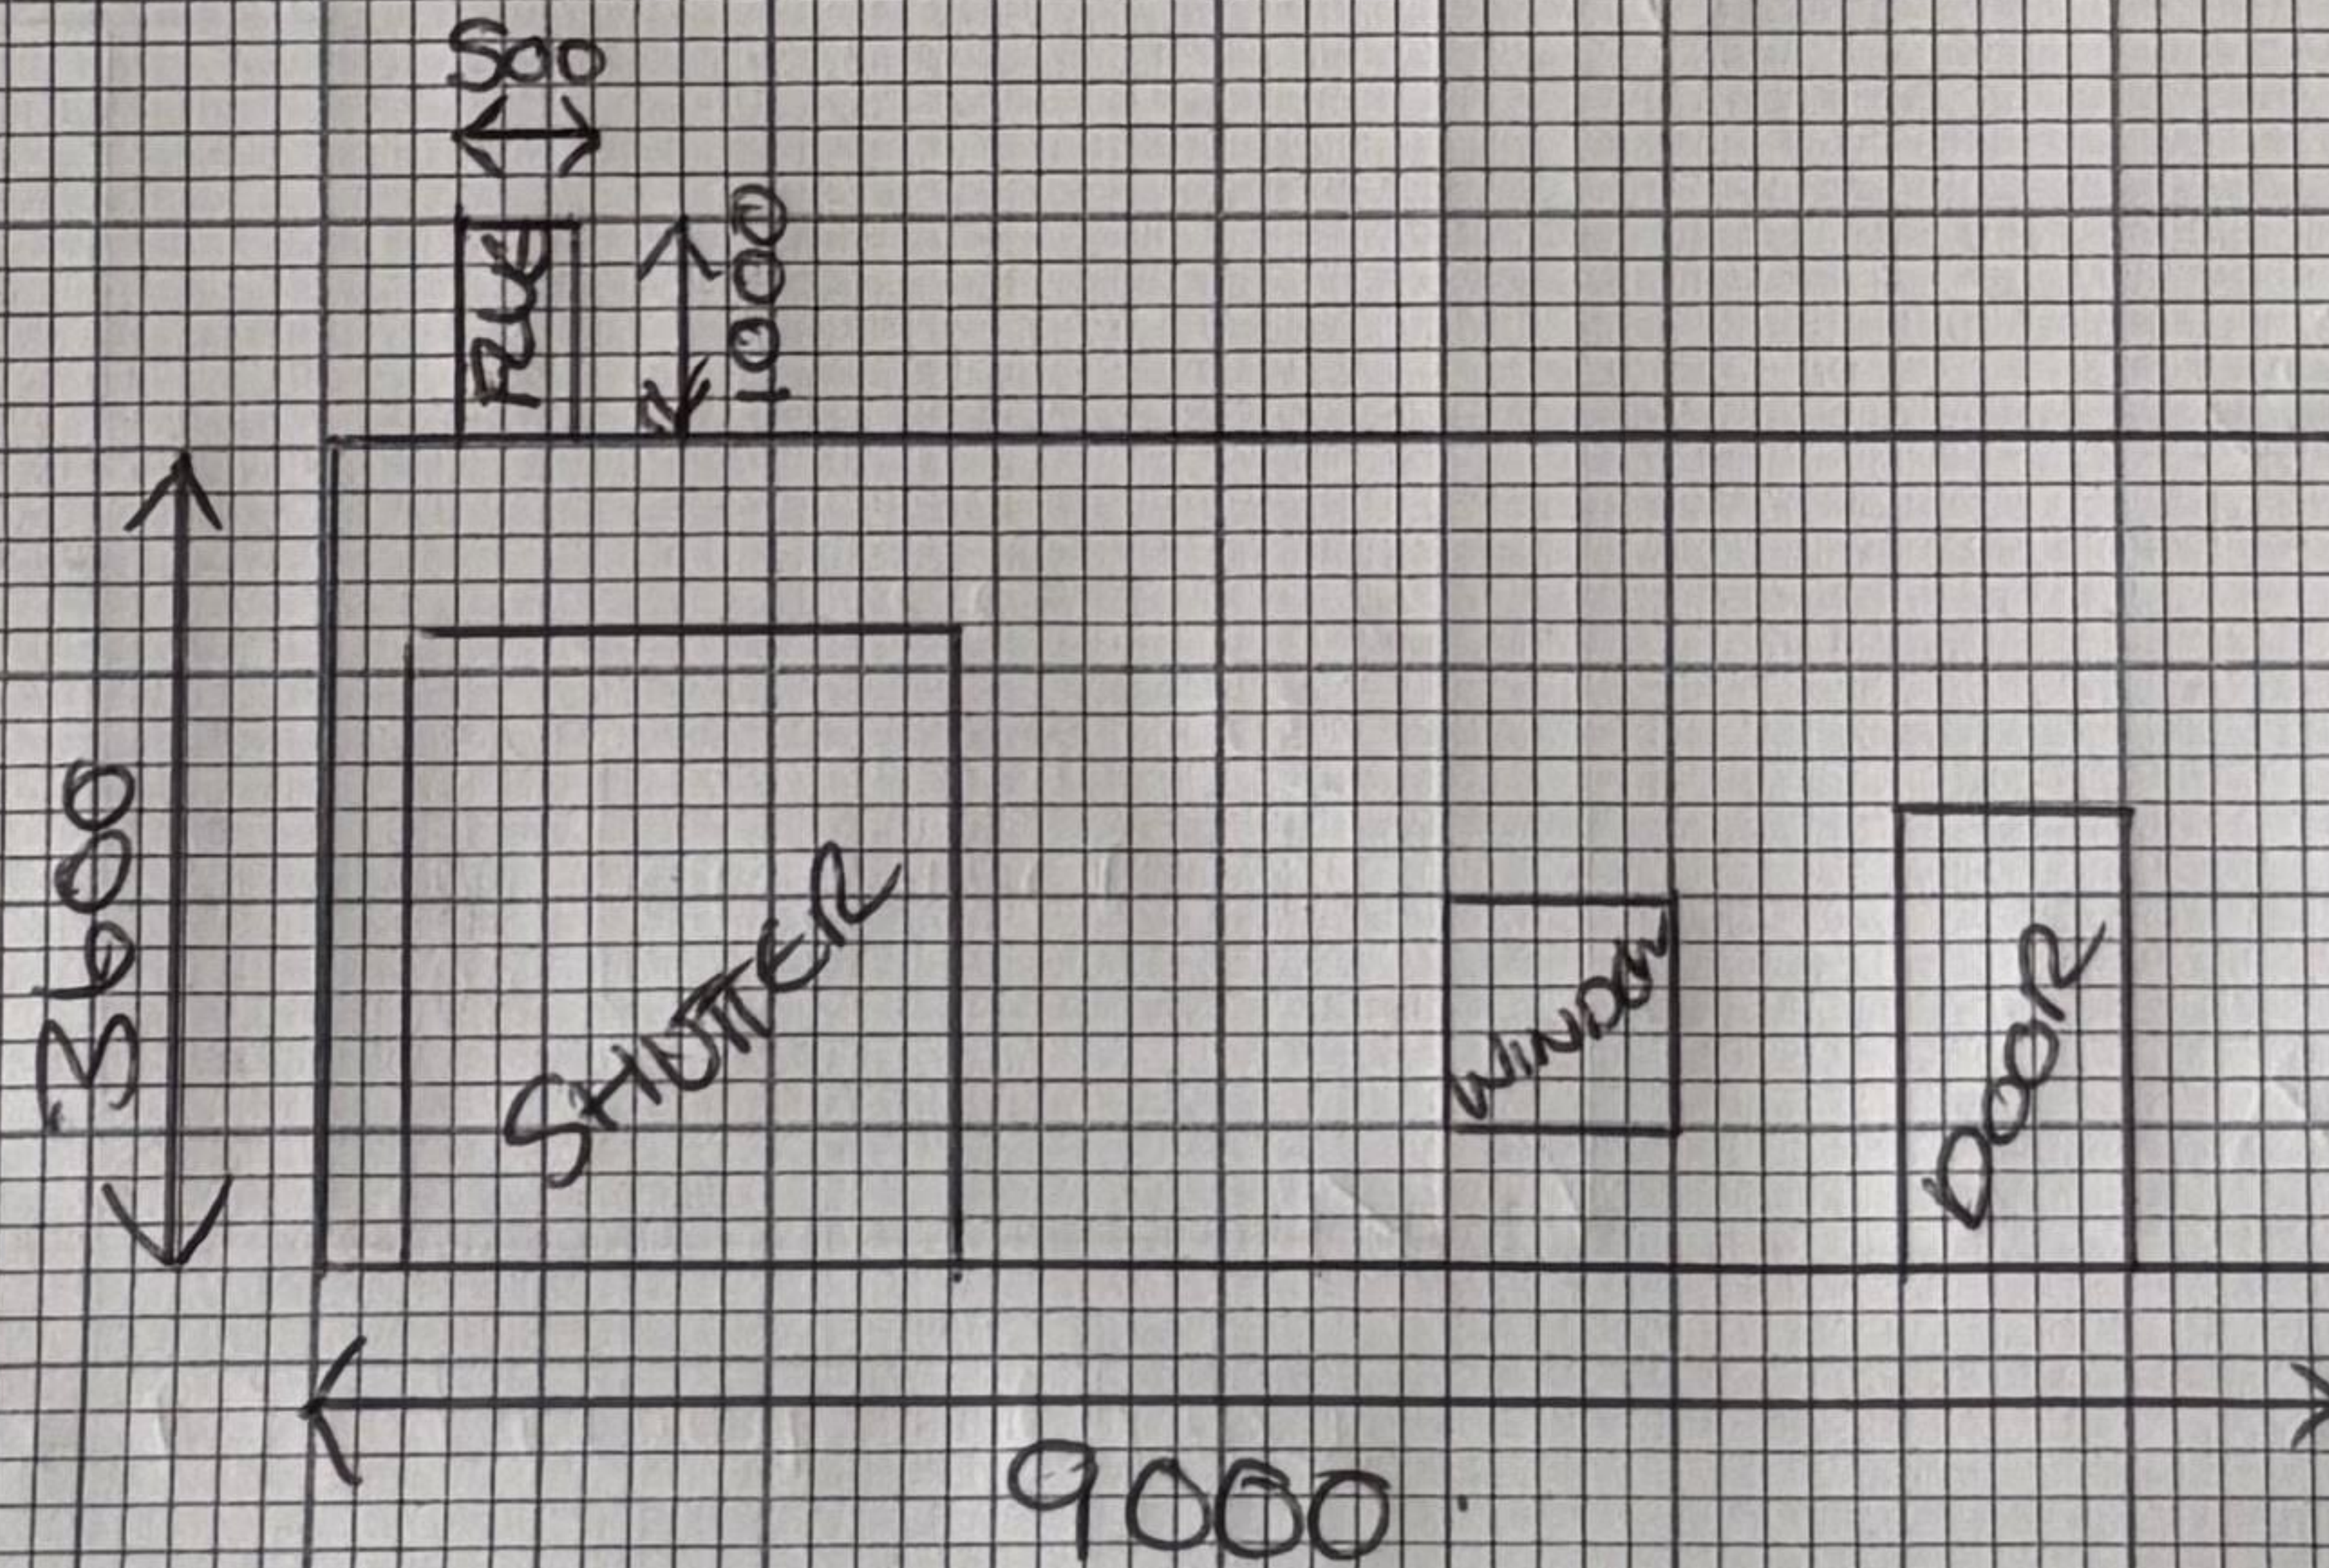

PROPOSED FRONT ELEVATION

SCALE 1:100