



UNIT 6
ST HILDAS IND EST
SOUTH SHIELDS
NE33 I2A.

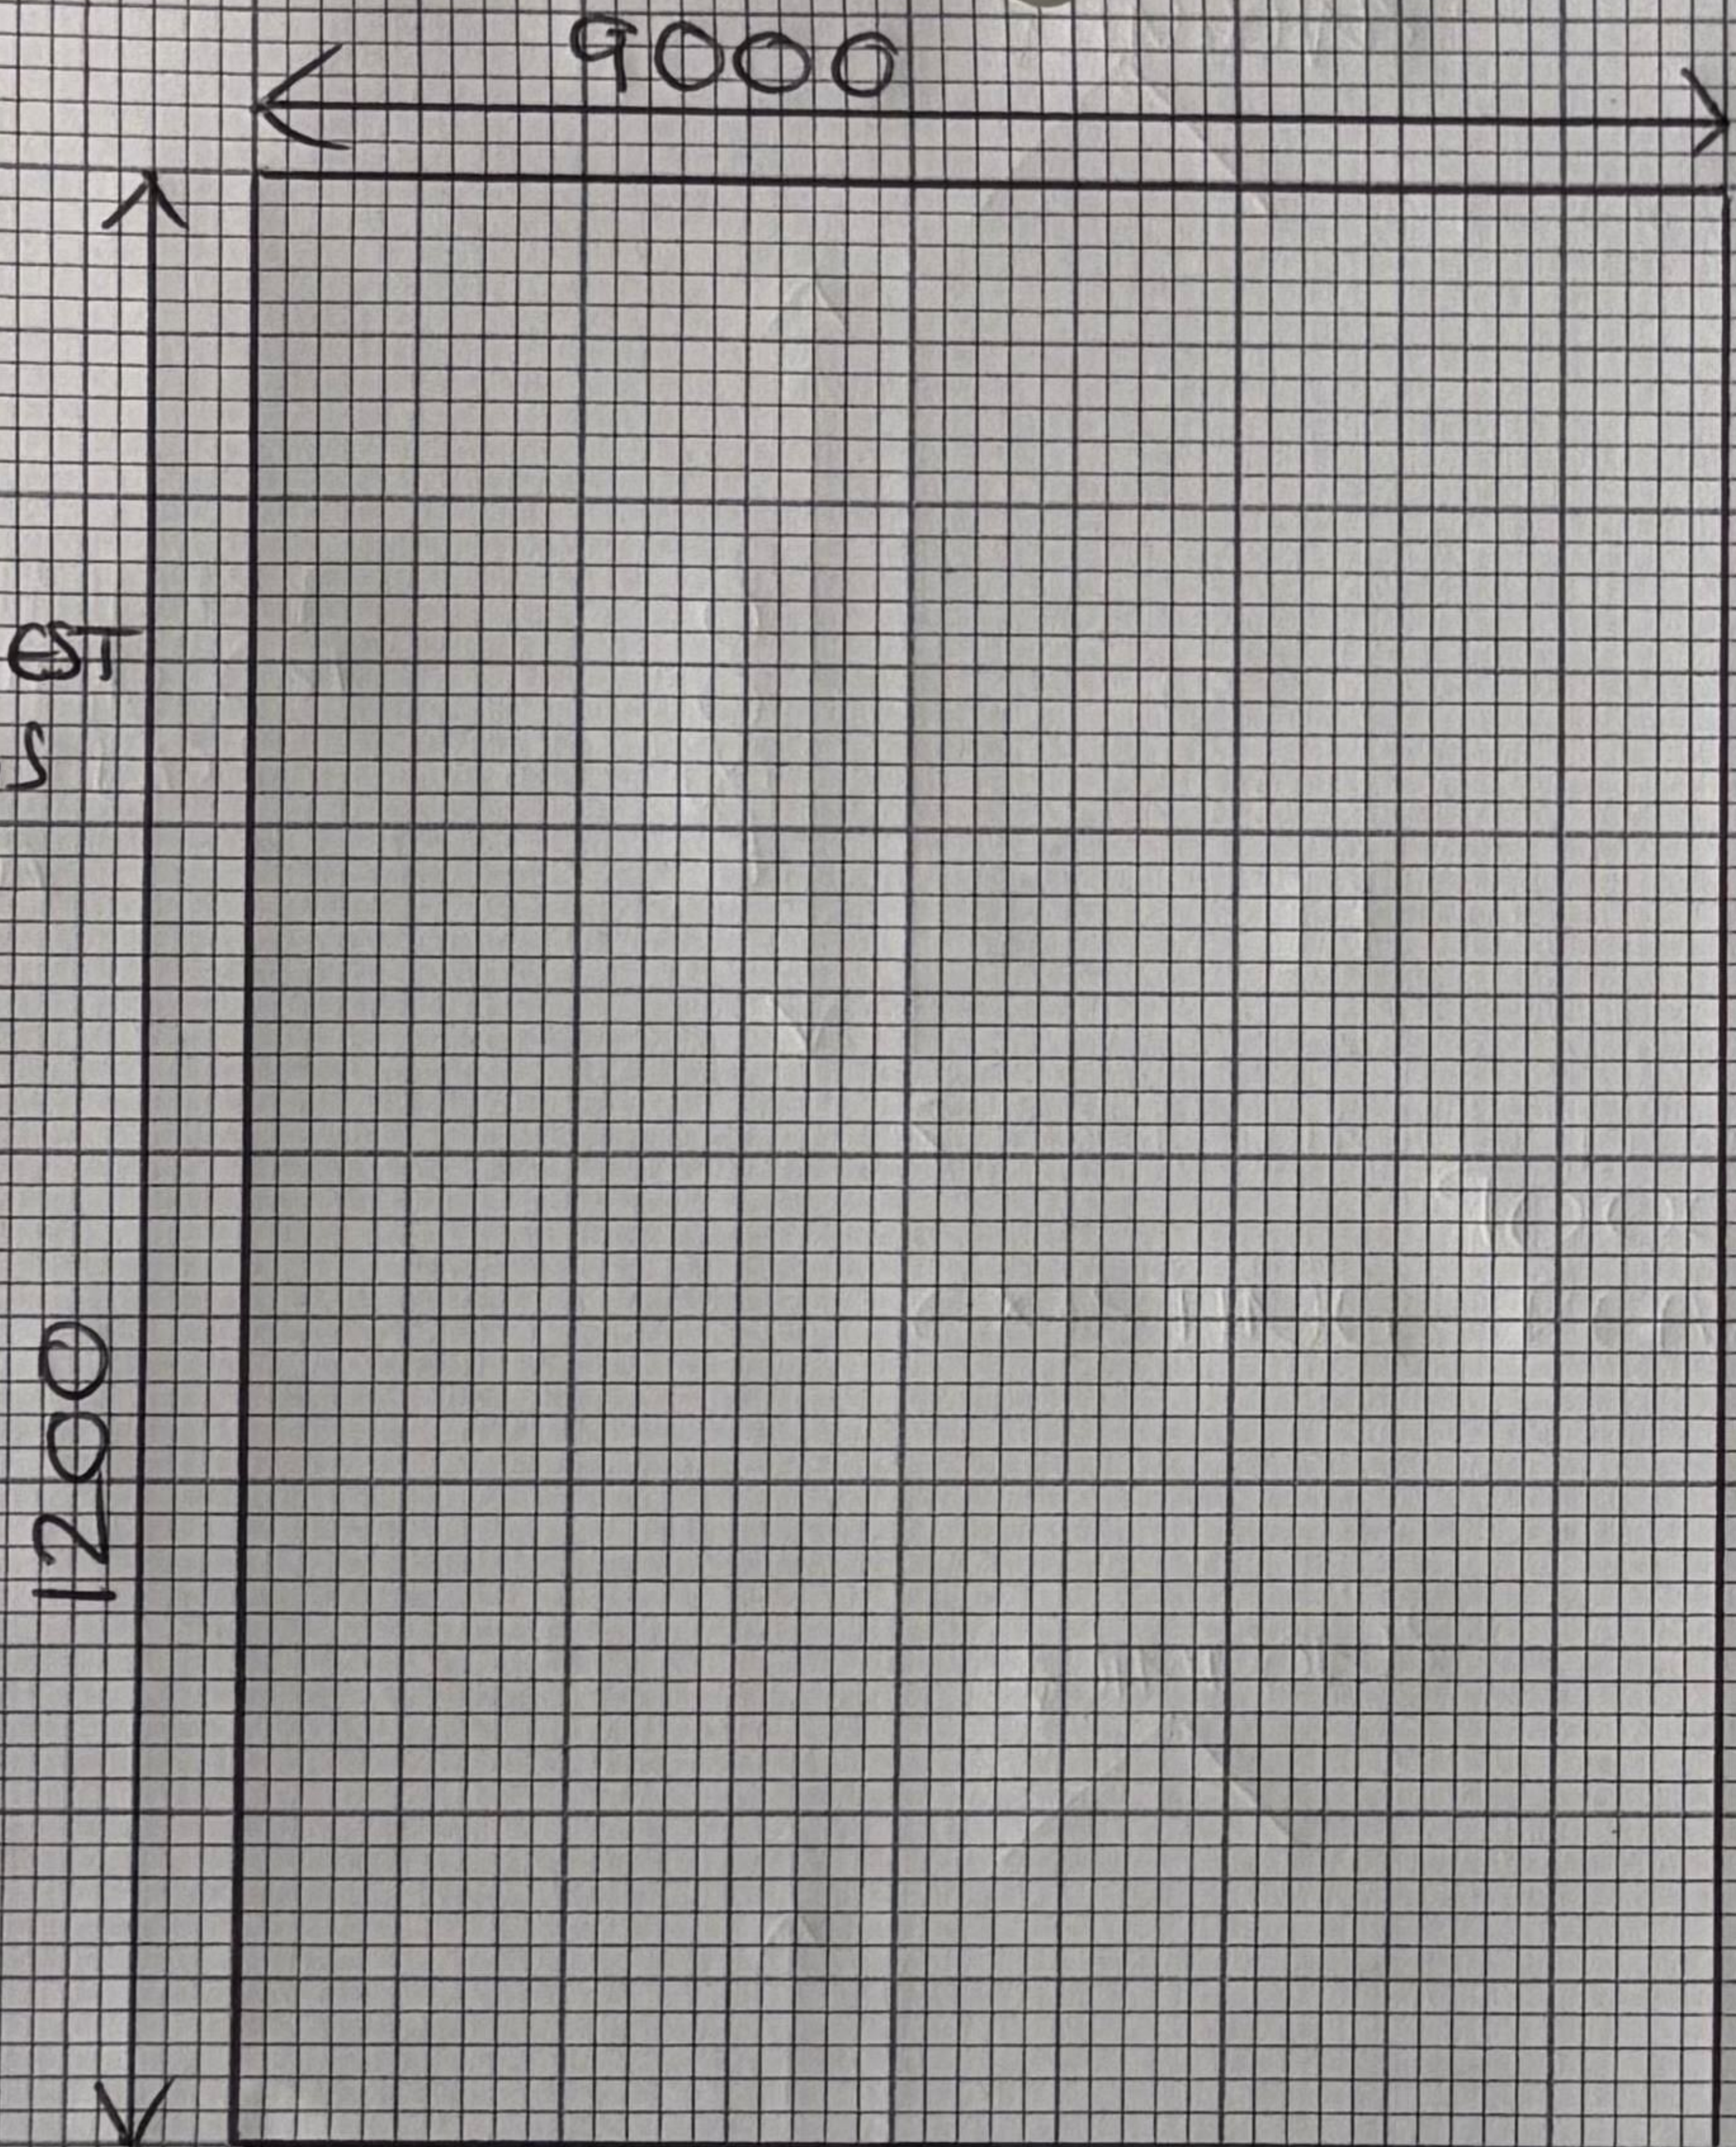

EXISTING ROOF PLAN

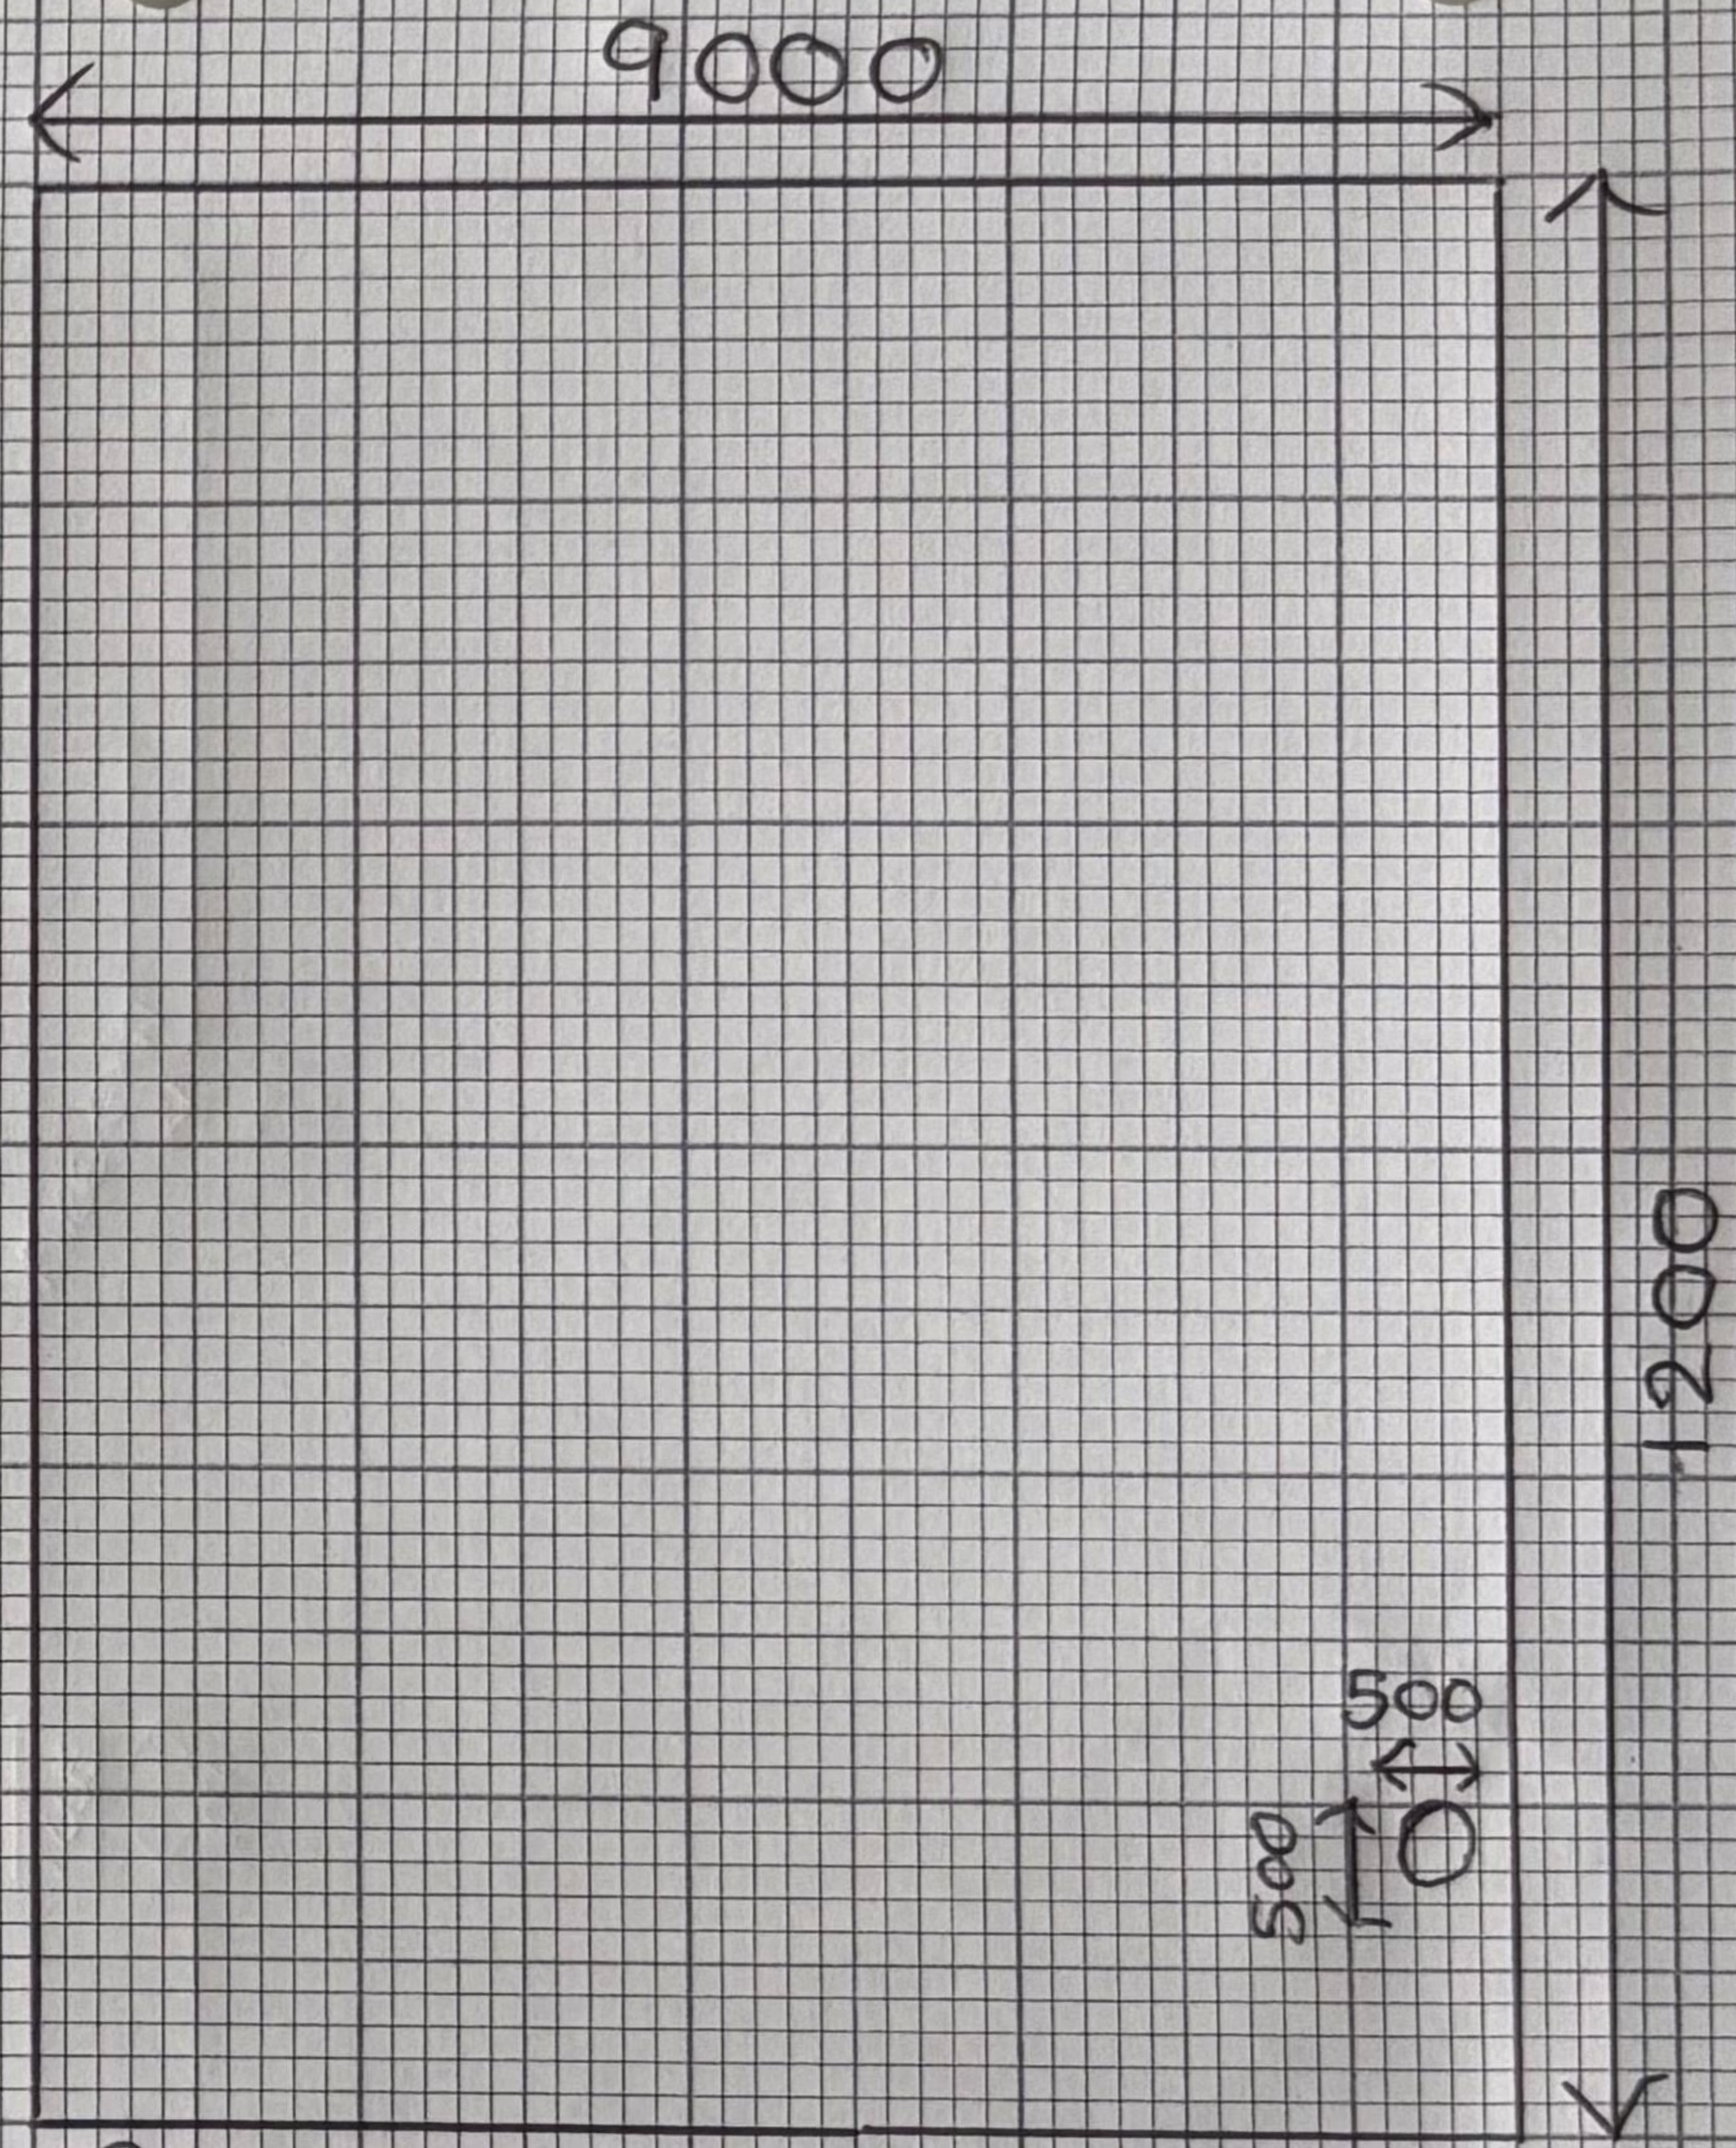

PROPOSED ROOF PLAN

SCALE 1:100