


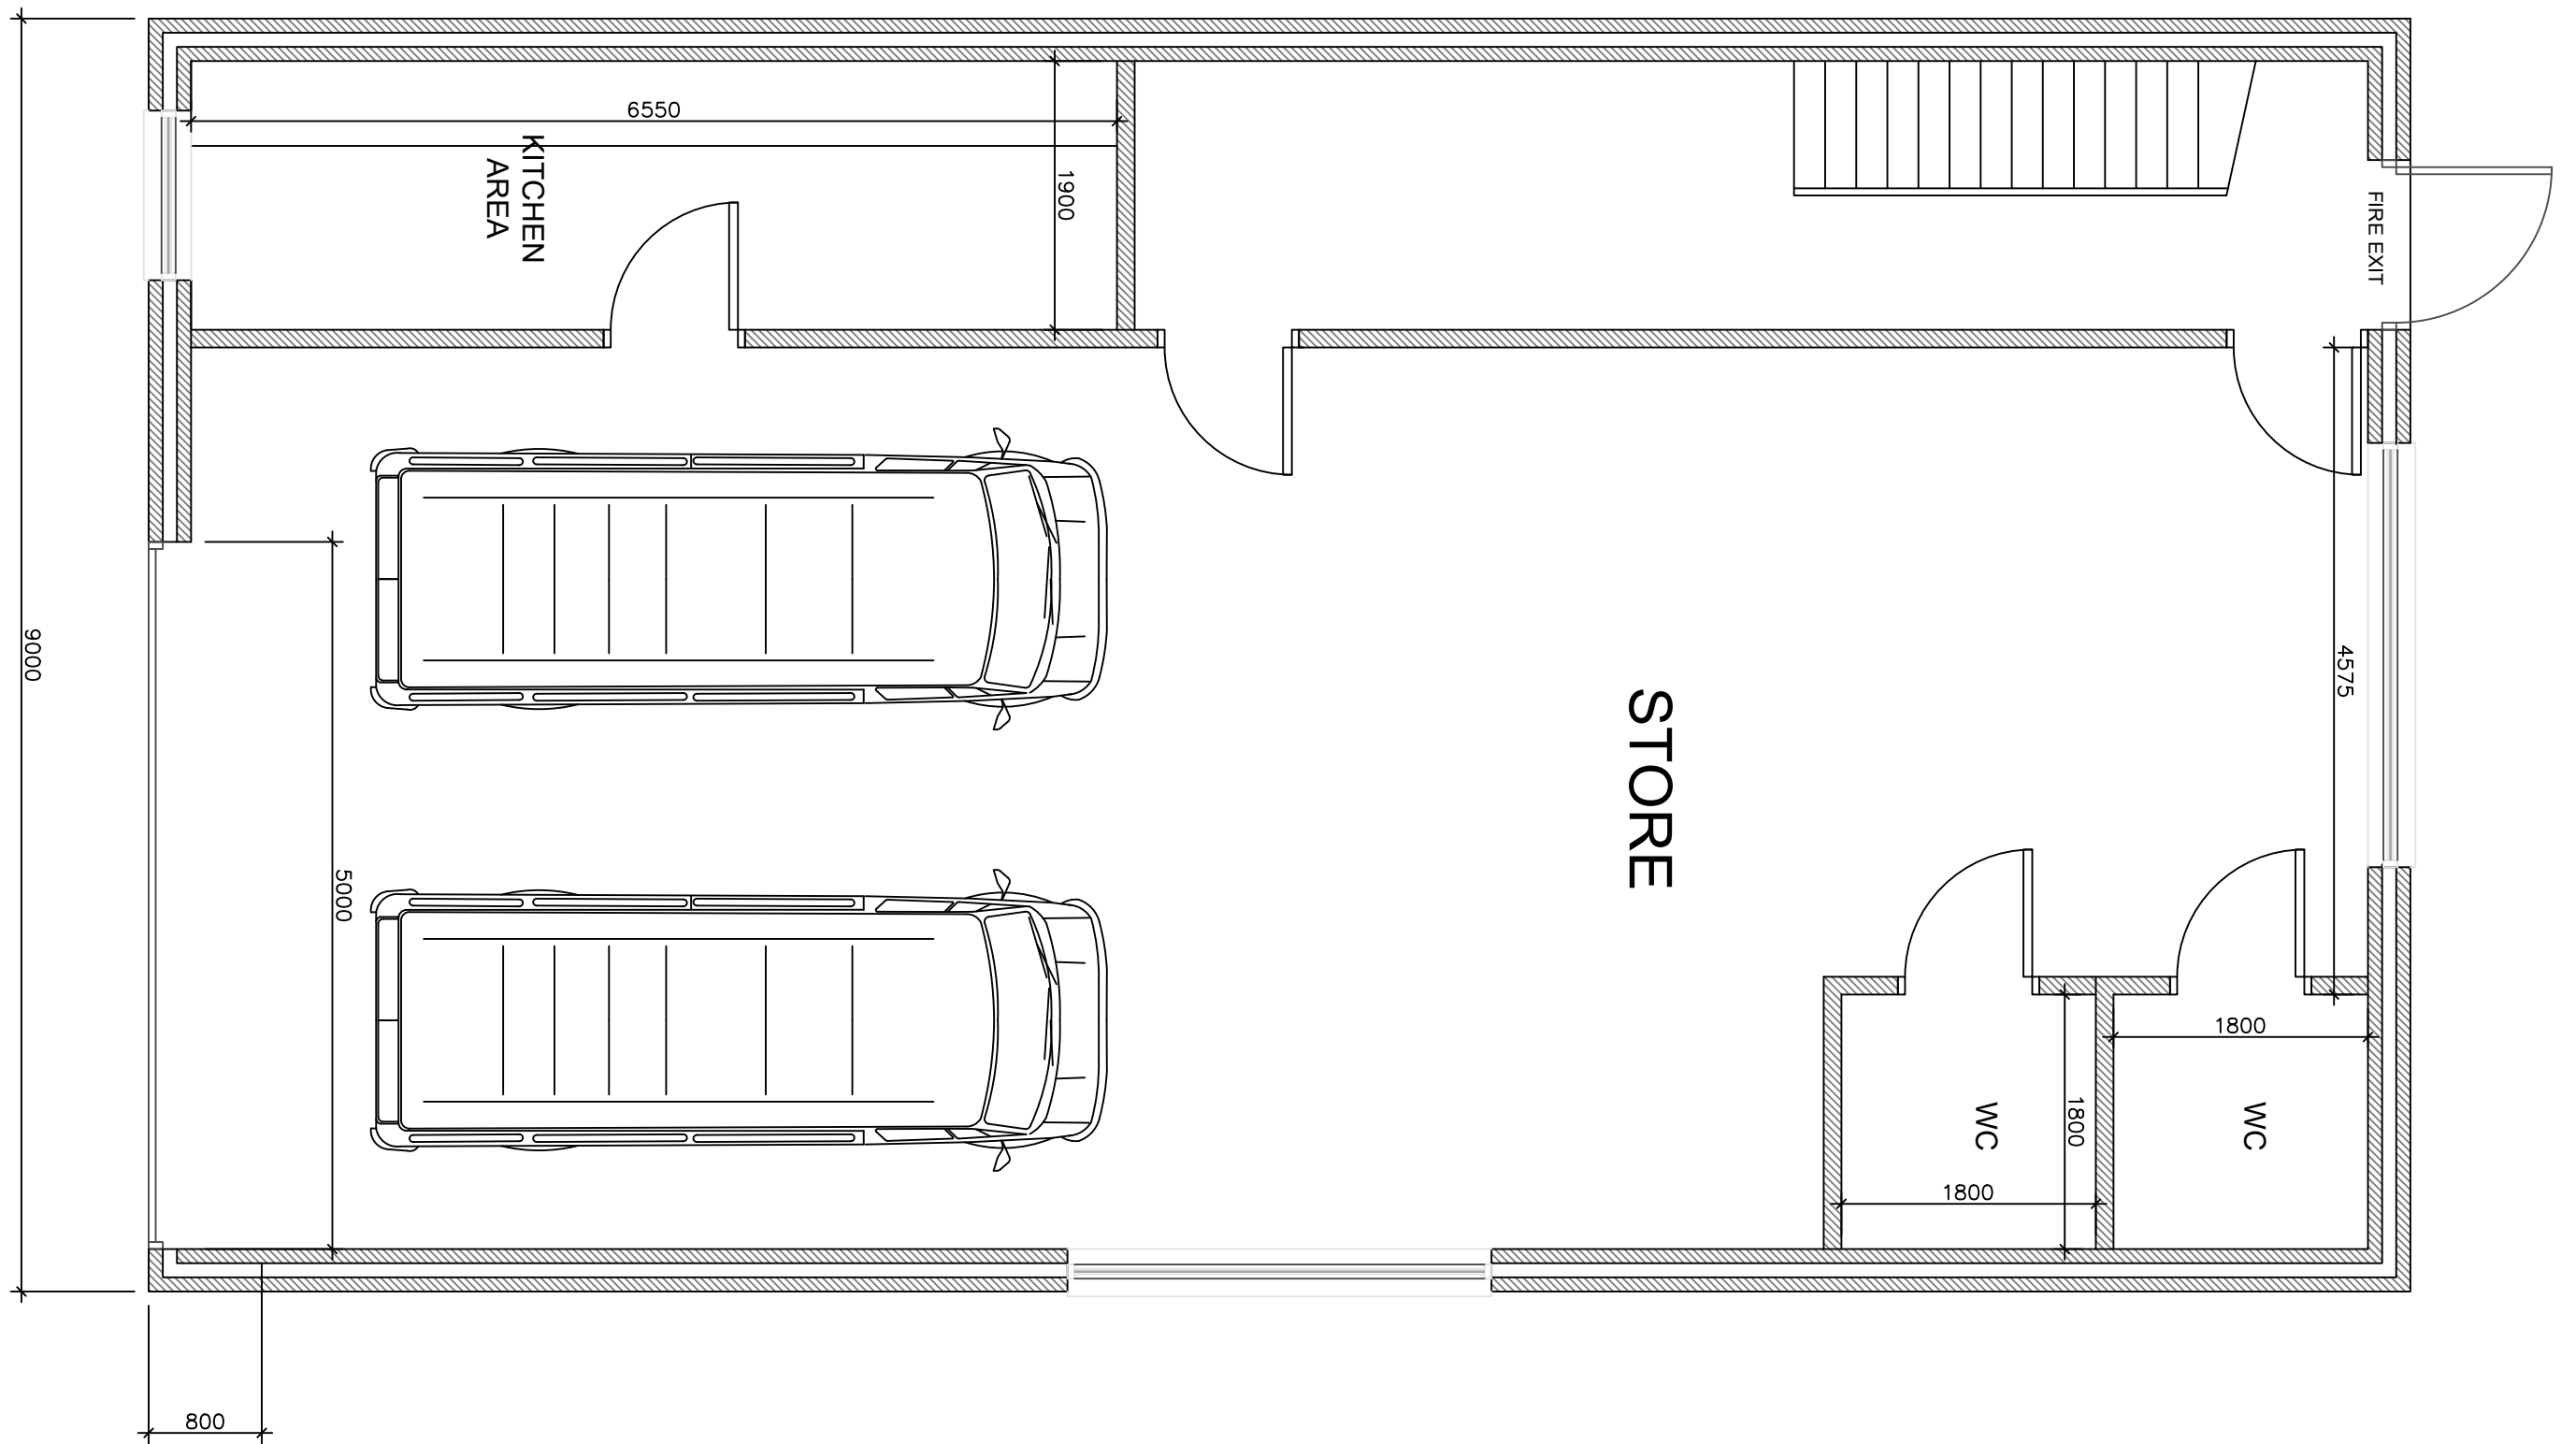


04 PROPOSED GROUND FLOOR PLAN
SCALE 1:50 @ A3



66 Links Road, Cullercoats, NE30 3DZ
m: 07525416310
e: tom@abtoconsultants.co.uk

NOTES:

DRAWING NO	DATE	DRAWING	PROJECT
04	01.07.2020	PLANNING DRAWINGS PROPOSED GROUND FLOOR PLAN	VISAGE HOUSE 2 SHAFTSBURY AVENUE JARROW NE34 9PH
DRAWN	SCALE		
MH	1:50 @ A3		

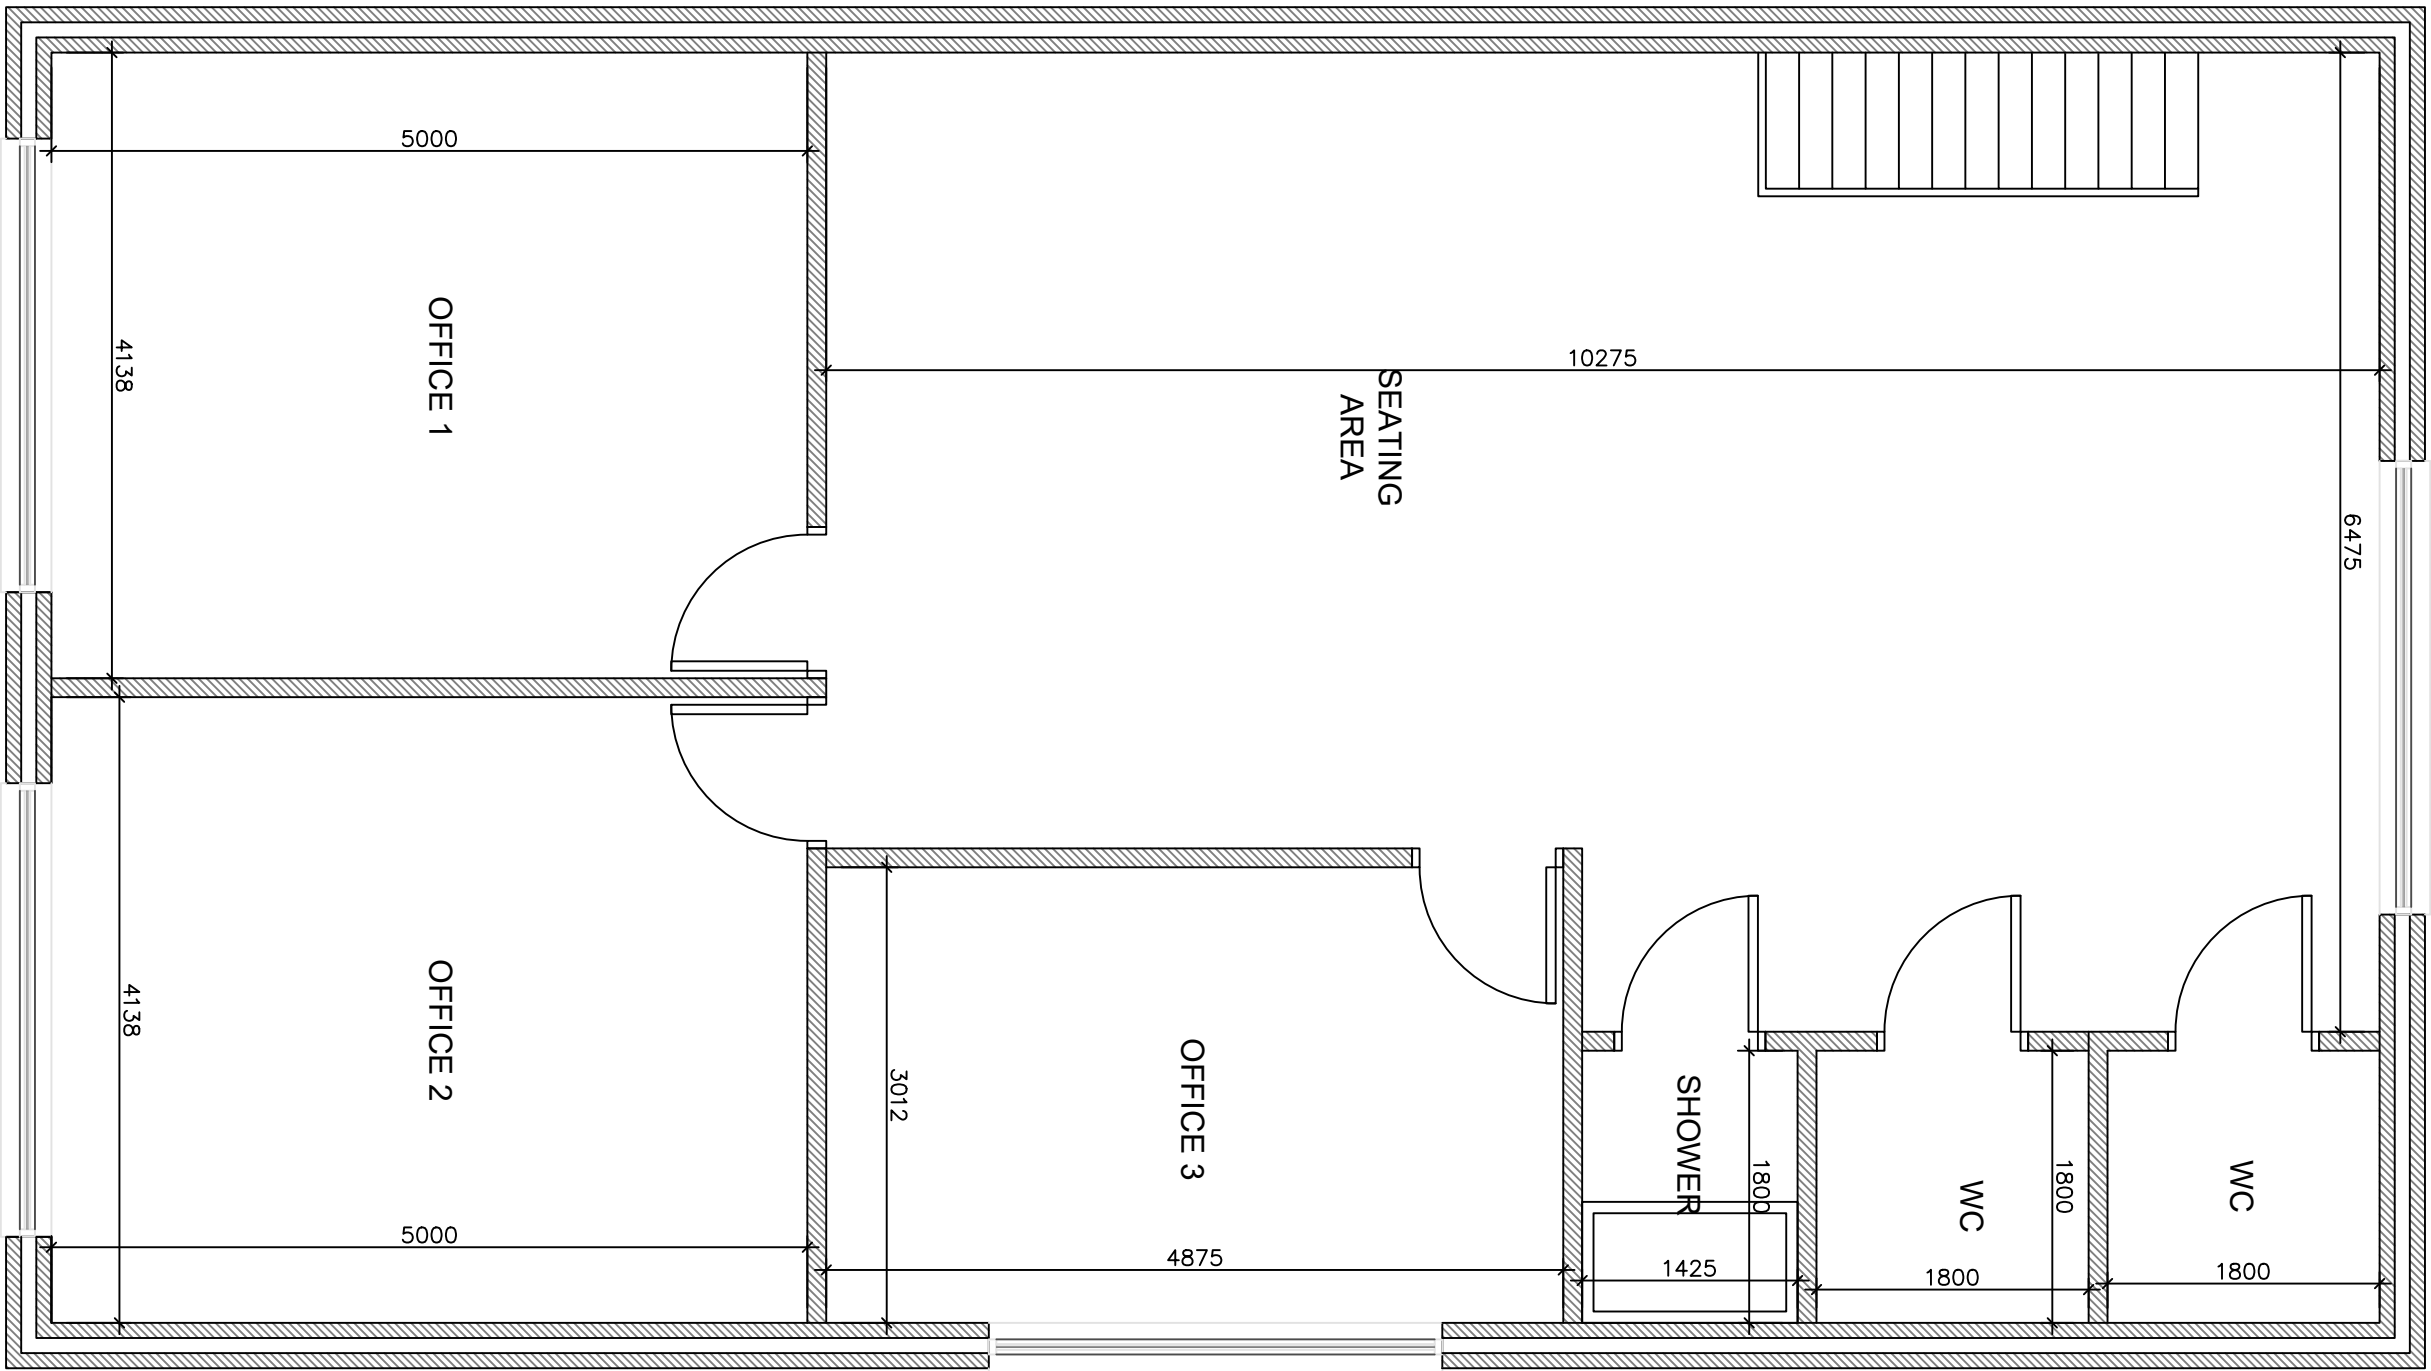


05 PROPOSED FIRST FLOOR PLAN
SCALE 1:50 @ A3



66 Links Road, Cullercoats, NE30 3DZ
m: 07525416310
e: tom@abtoconsultants.co.uk

NOTES:

DRAWING NO	DATE	DRAWING	PROJECT
05	01.07.2020	PLANNING DRAWINGS PROPOSED FIRST FLOOR PLAN	VISAGE HOUSE 2 SHAFTSBURY AVENUE JARROW NE34 9PH
DRAWN	SCALE		
MH	1:50 @ A3		

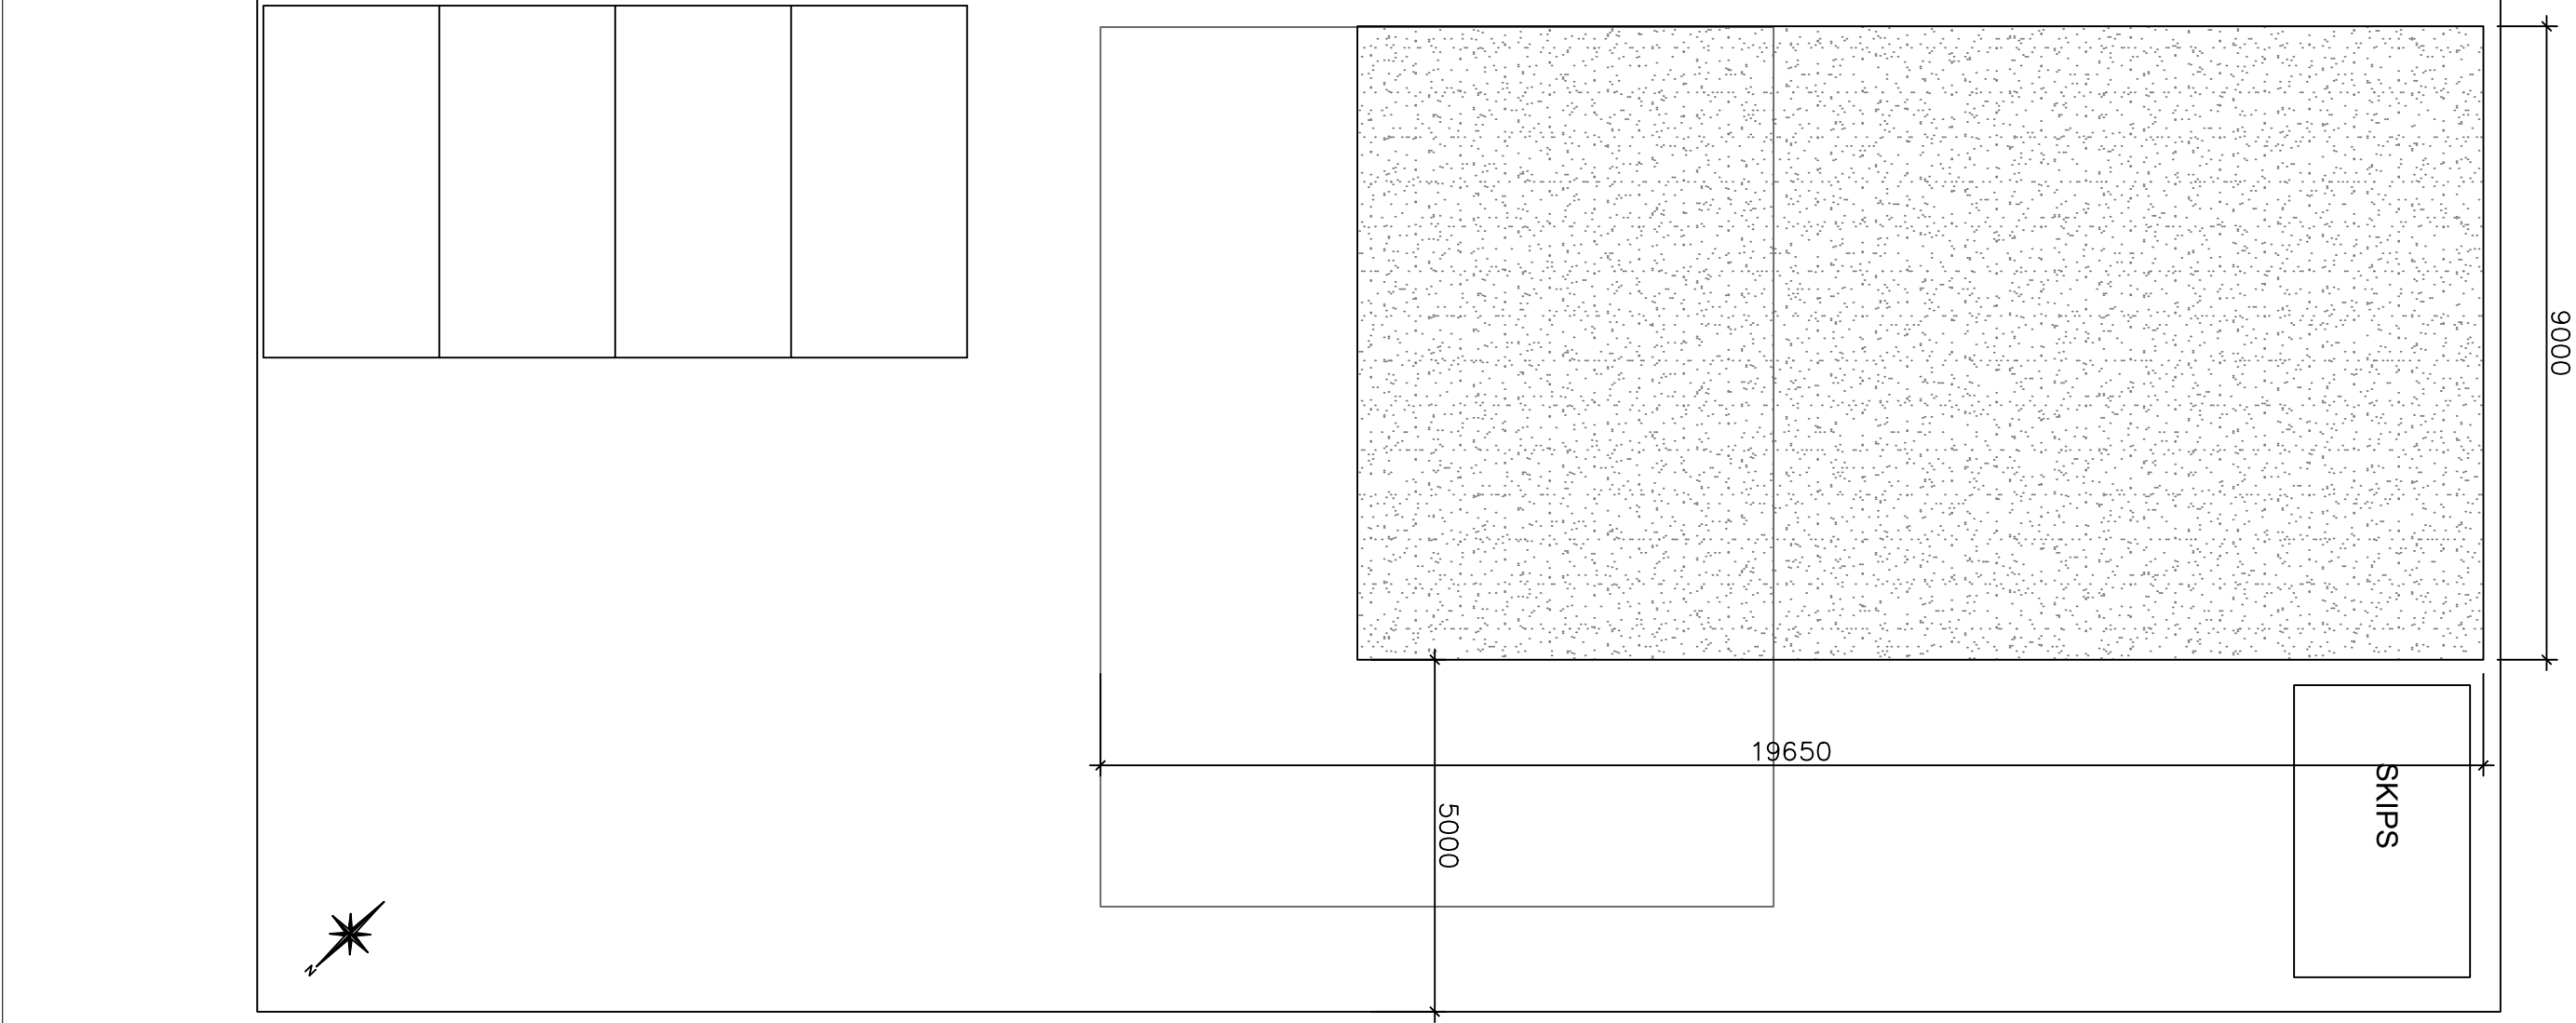


06 PROPOSED SITEPLAN
SCALE 1:100 @ A3




66 Links Road, Cullercoats, NE30 3DZ
m: 07525416310
e: tom@abtoconsultants.co.uk

NOTES:


DRAWING NO	DATE	DRAWING	PROJECT
06	01.07.2020	PLANNING DRAWINGS PROPOSED SITE PLAN	VISAGE HOUSE 2 SHAFTSBURY AVENUE JARROW NE34 9PH
DRAWN	SCALE		
MH	1:100 @ A3		

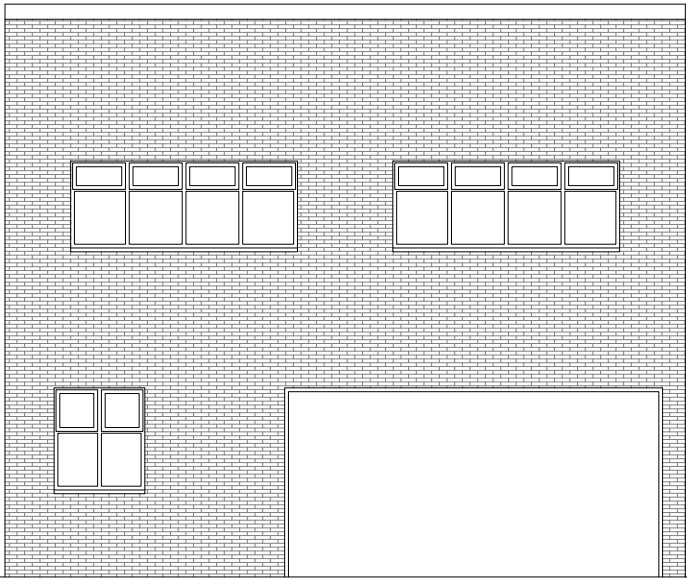


PROPOSED FRONT ELEVATION

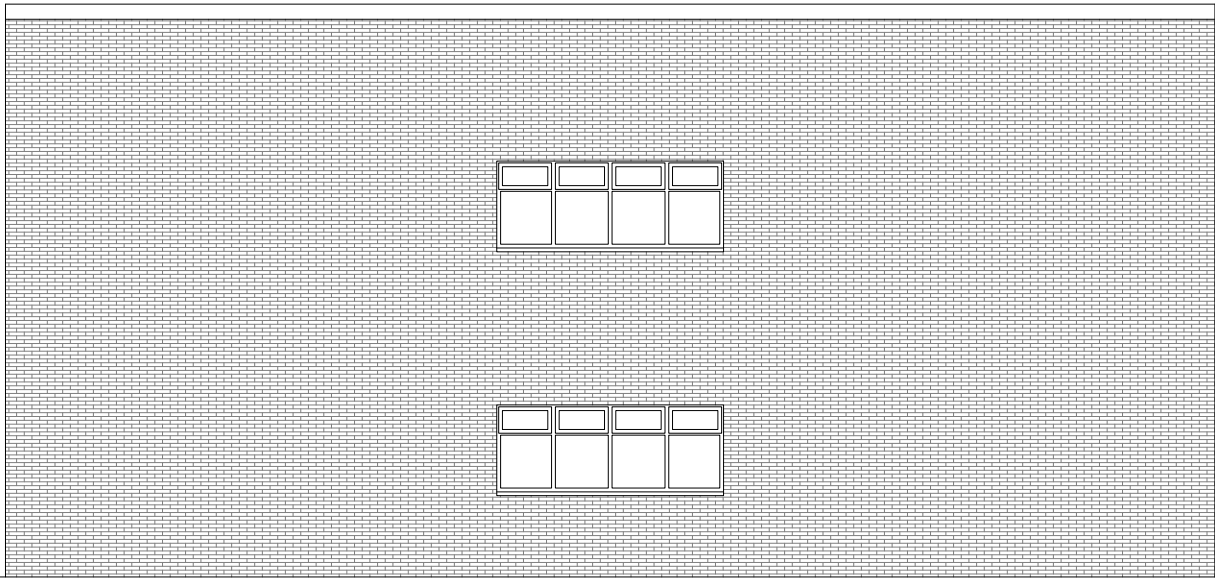

PROPOSED SIDE ELEVATION

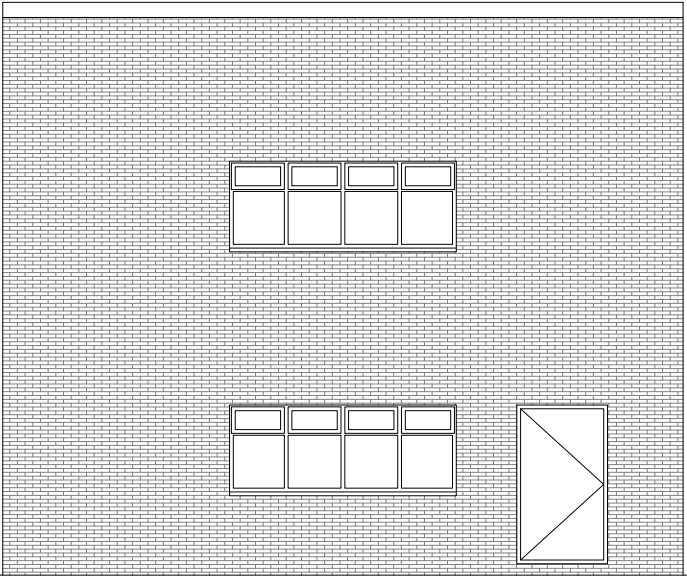

PROPOSED REAR ELEVATION

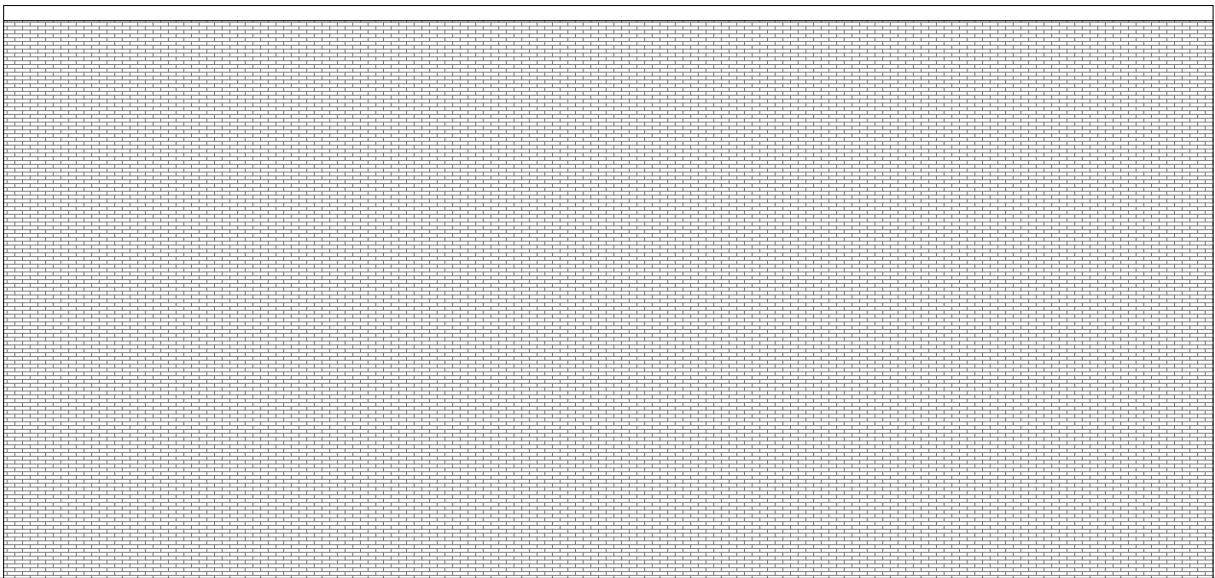

PROPOSED SIDE ELEVATION

NOTES:

DRAWING NO	DATE	DRAWING	PROJECT
08	01.07.2020	PLANNING DRAWINGS PROPOSED ELEVATIONS	VISAGE HOUSE 2 SHAFTSBURY AVENUE JARROW NE34 9PH
DRAWN	SCALE		
MH	1:50 @ A3		