


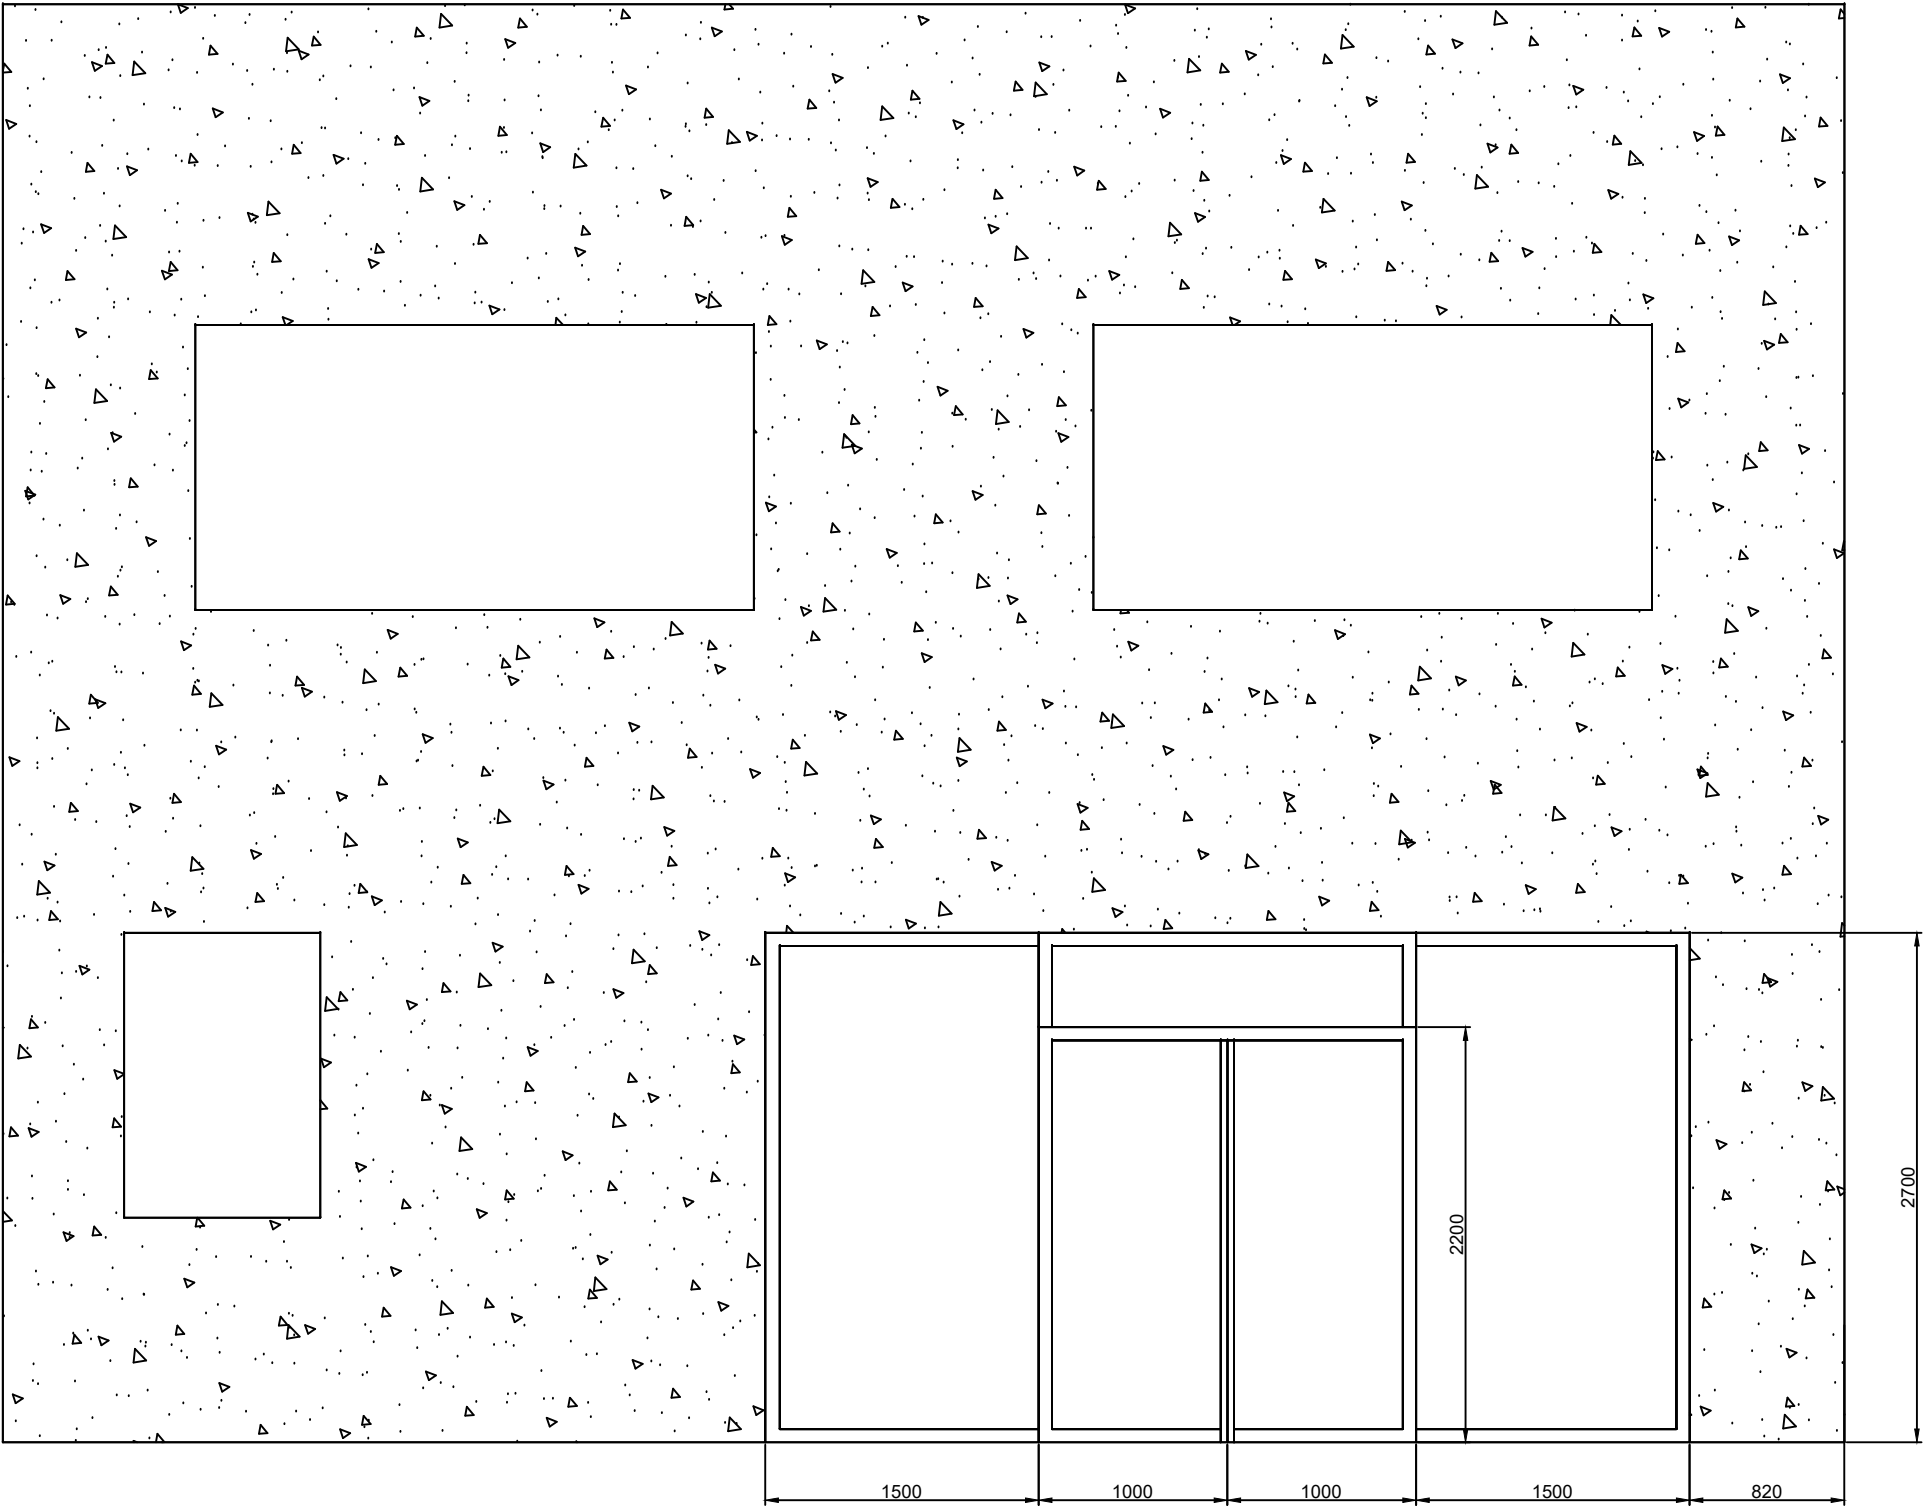

FRONT ELEVATION VIEW
SHOWING POSITIONING OF NEW FRONT ENTRANCE
1:20

NOTES

1. DRAWING IS FOR INFORMATION ONLY.



A	16.08.26	ISSUED FOR INFORMATION	RU	DLS
REV	DATE	DESCRIPTION	BY	CHK/APP
STATUS				
FOR INFORMATION				
PROJECT				
FINDLAY TODD ACCOUNTANTS				
AREA				
SHAFTSBURY AVENUE				
TITLE				
SHAFTSBURY AVENUE NEW FRONT DOOR UPDATED LAYOUT				
CLIENT				
F.T.A				
DRAWING NO.	ID.	SCALE	SHT	REV
N/A	N/A	1:20	1 / 1	A