





Existing Front Elevation
1 : 100

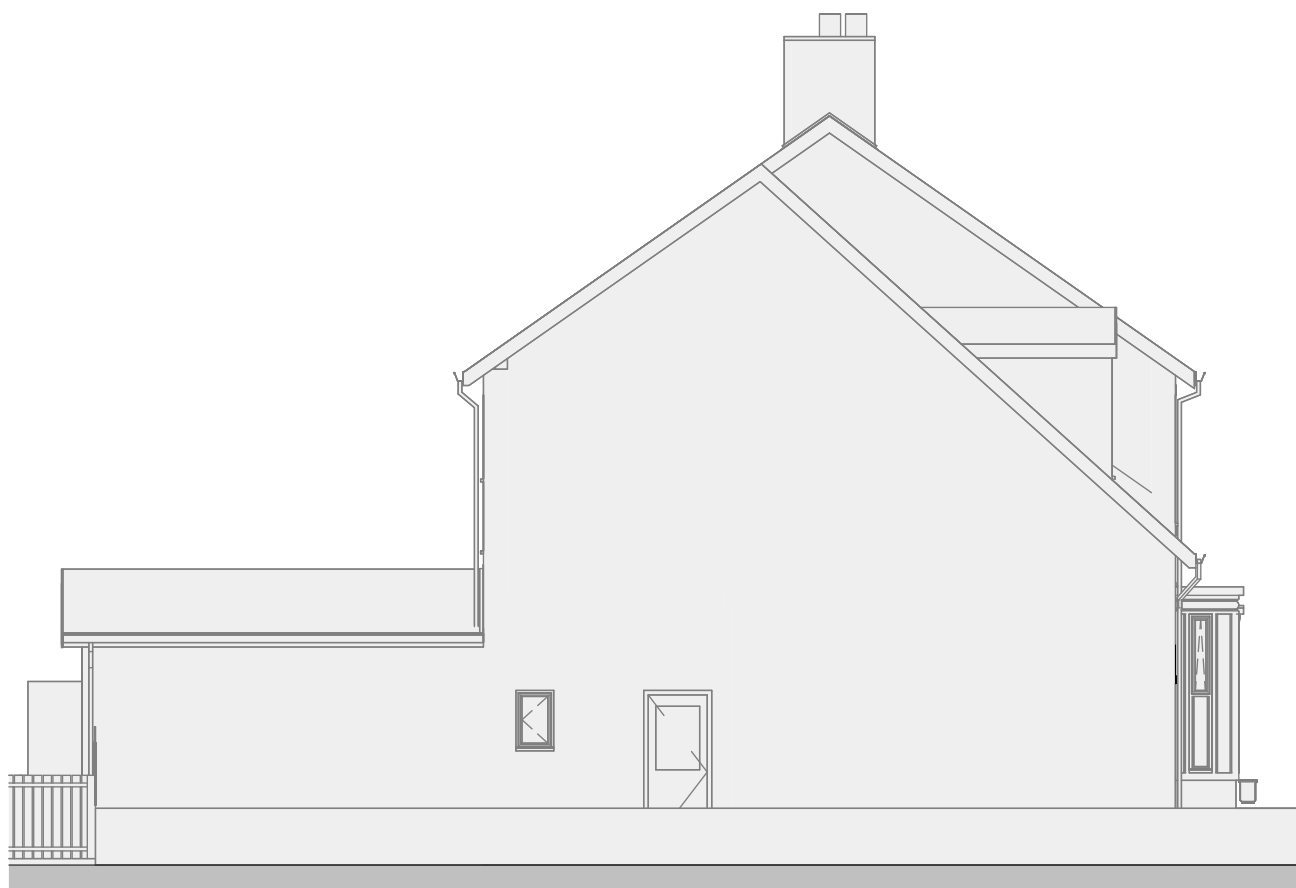




Existing Left Side Elevation
1 : 100




Existing Rear Elevation
1 : 100

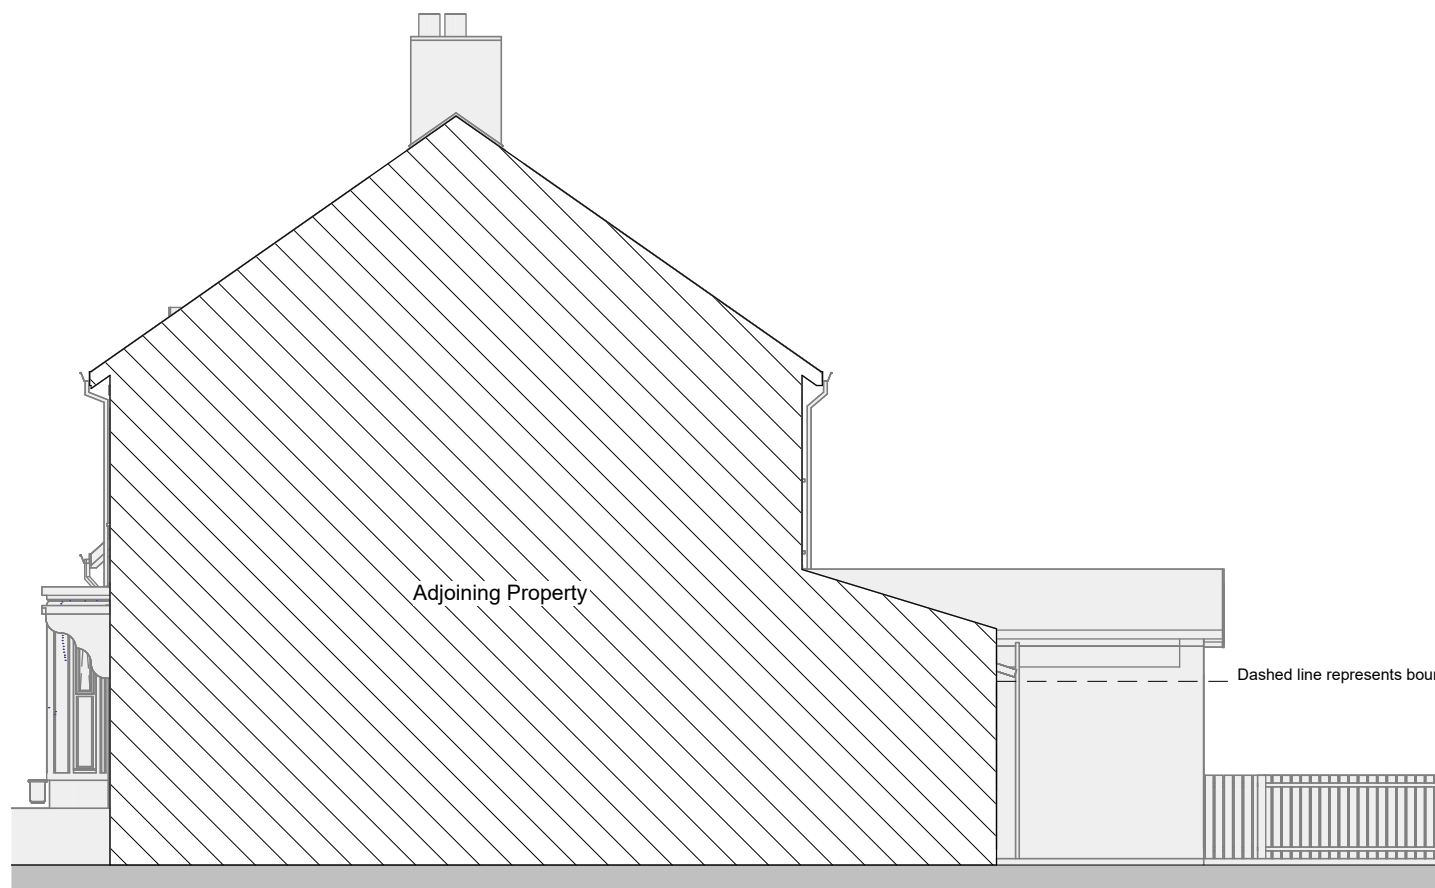


Existing Right Side Elevation
1 : 100

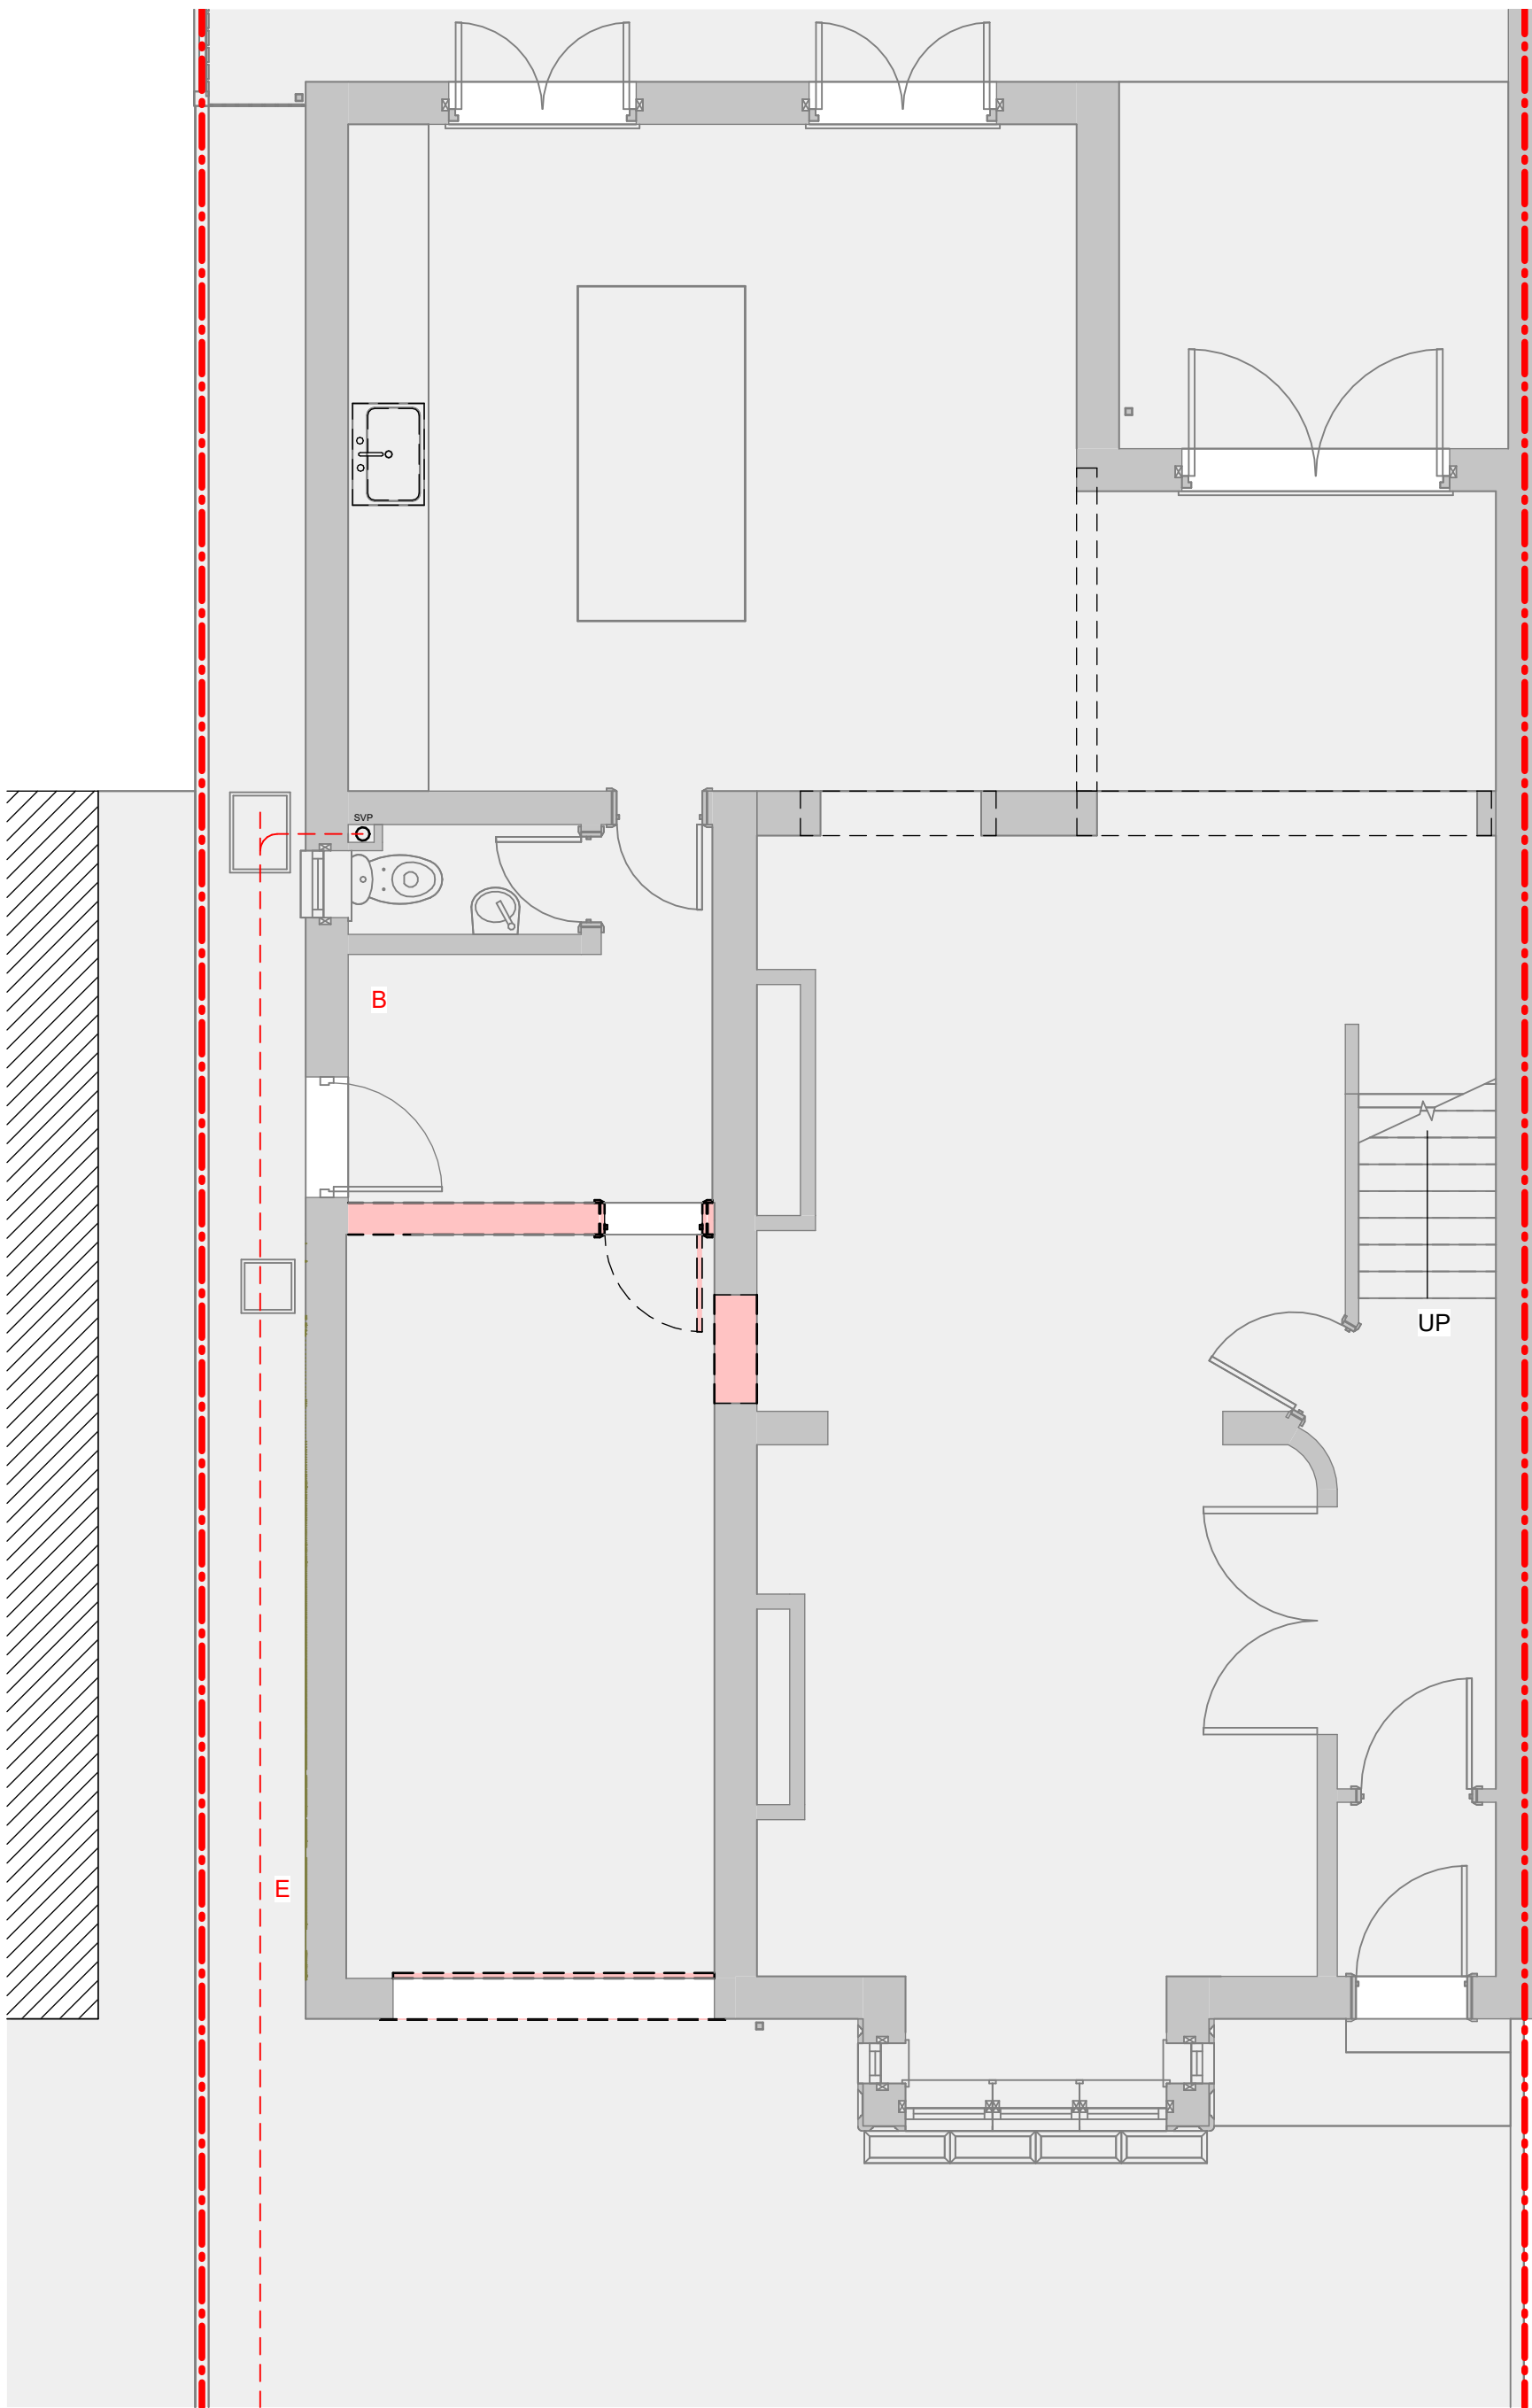  

P. Existing GF Plan
1 : 50

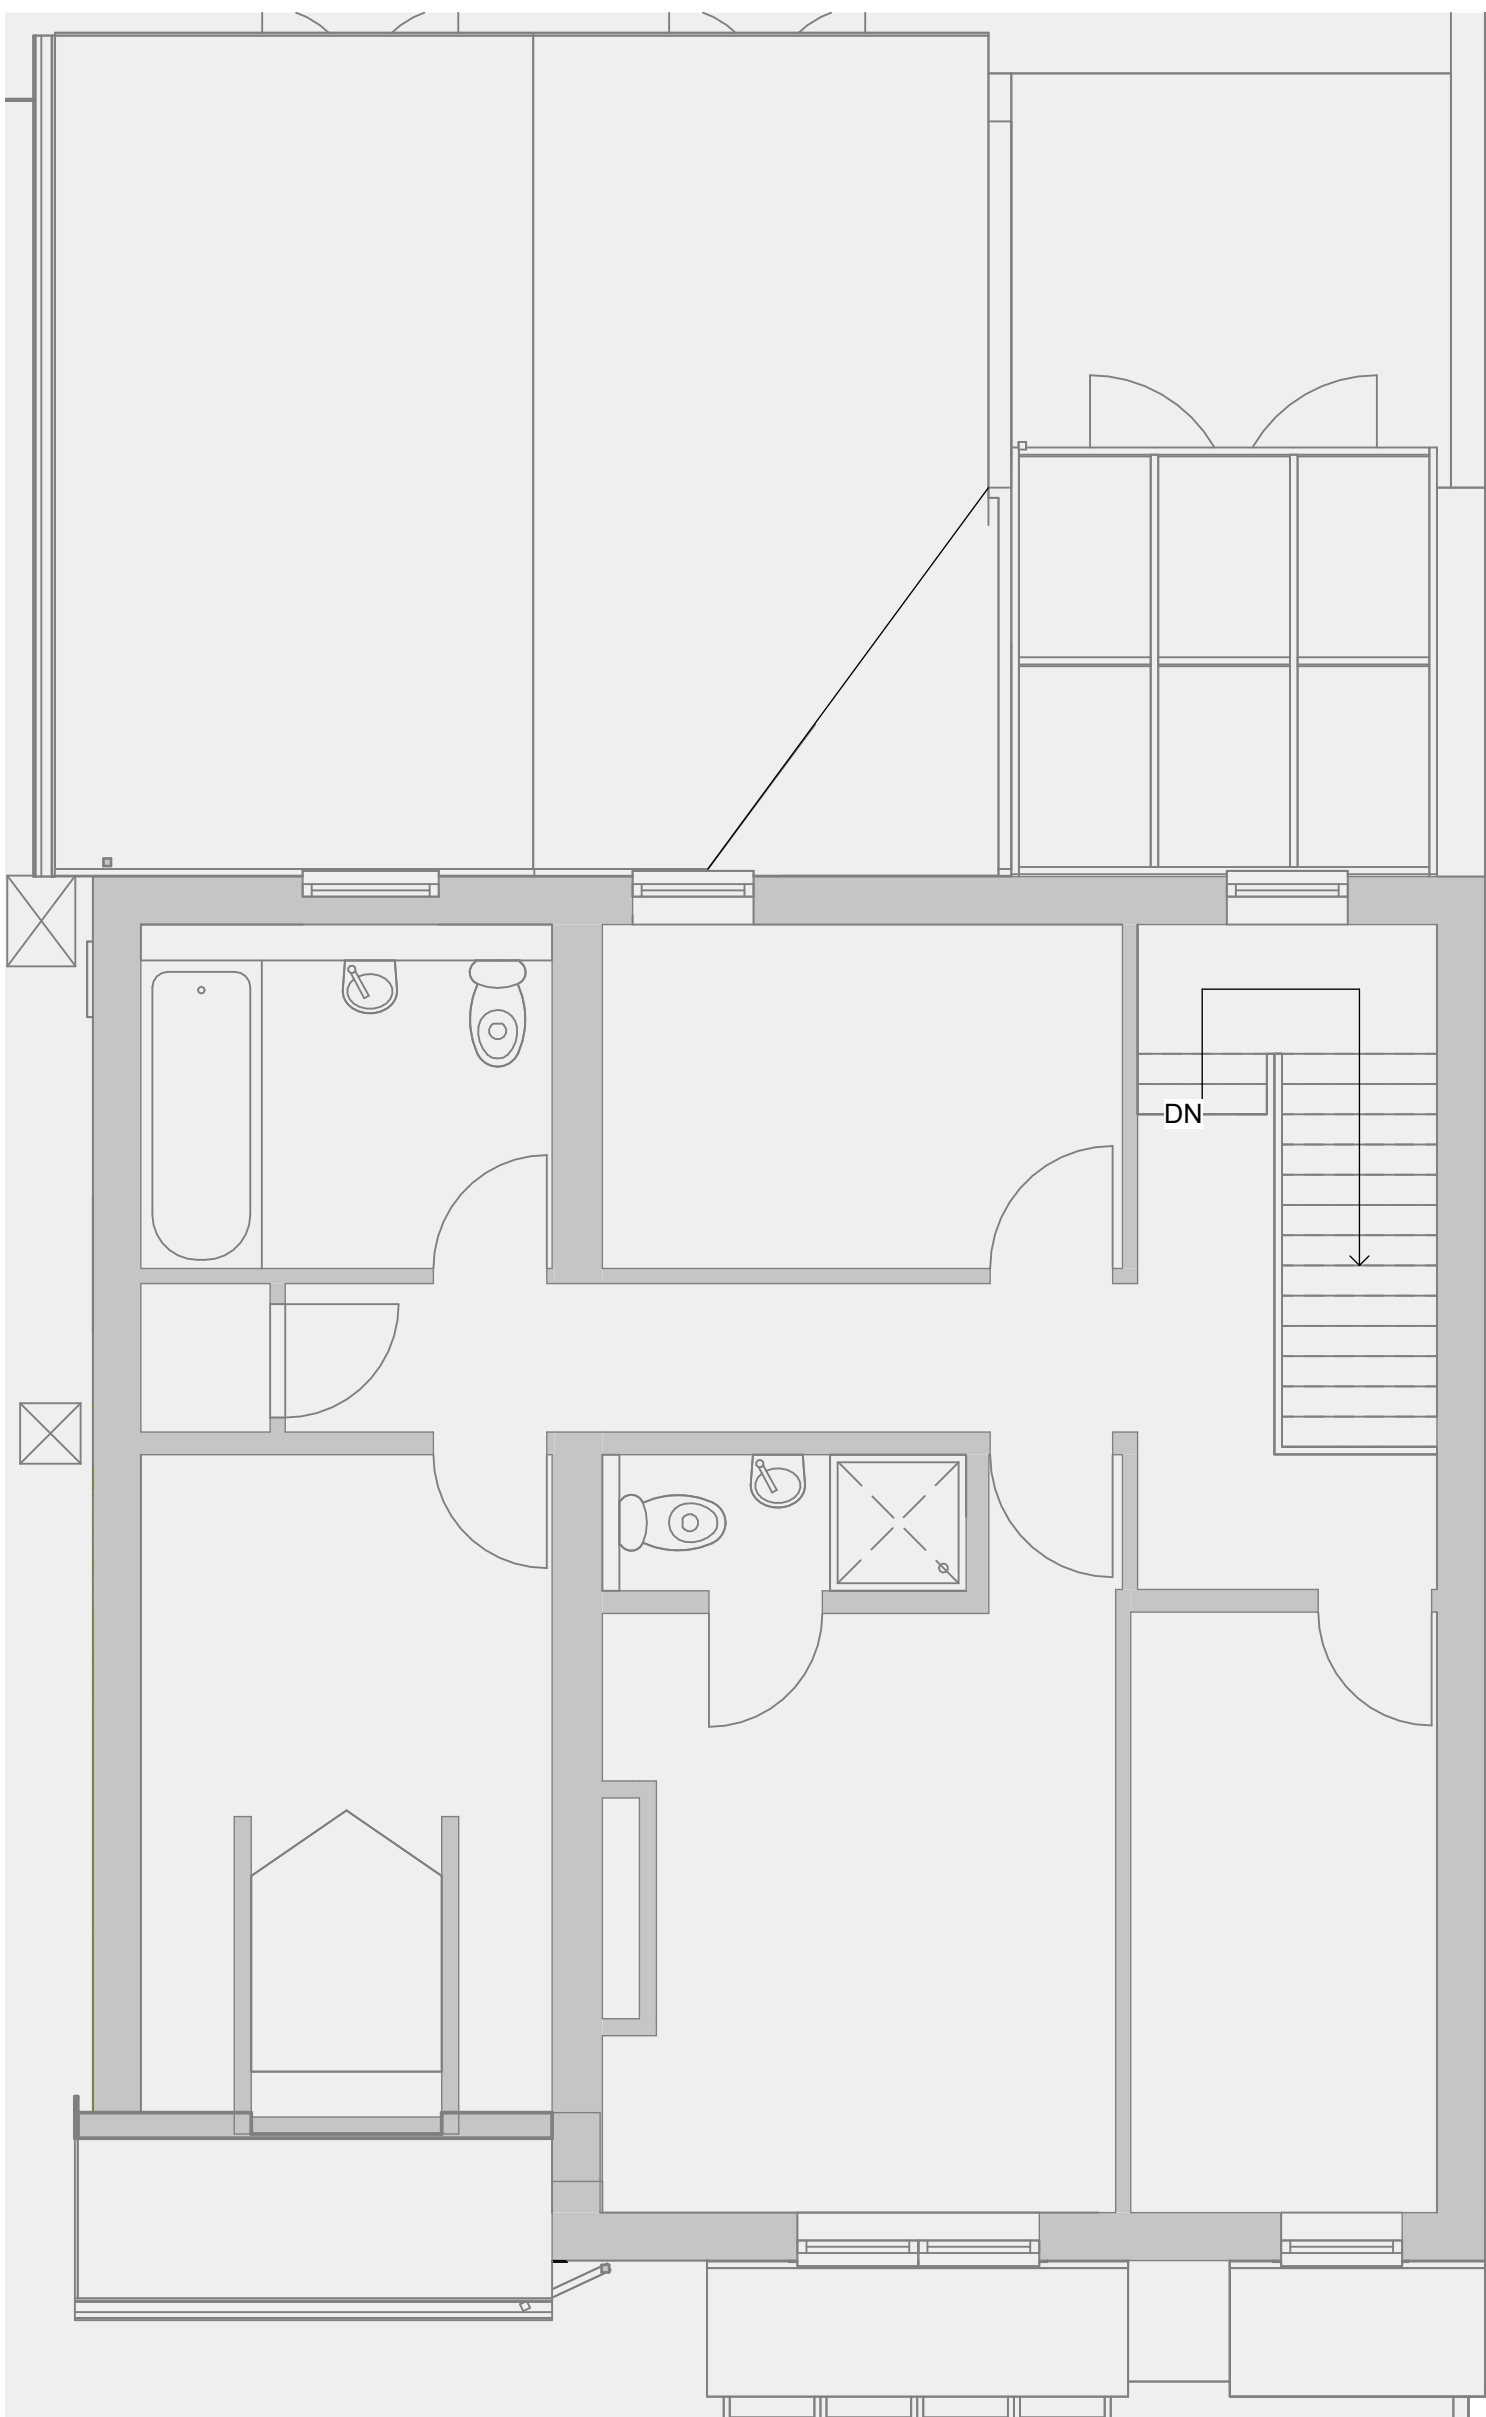

P. Existing 1F Plan
1 : 50

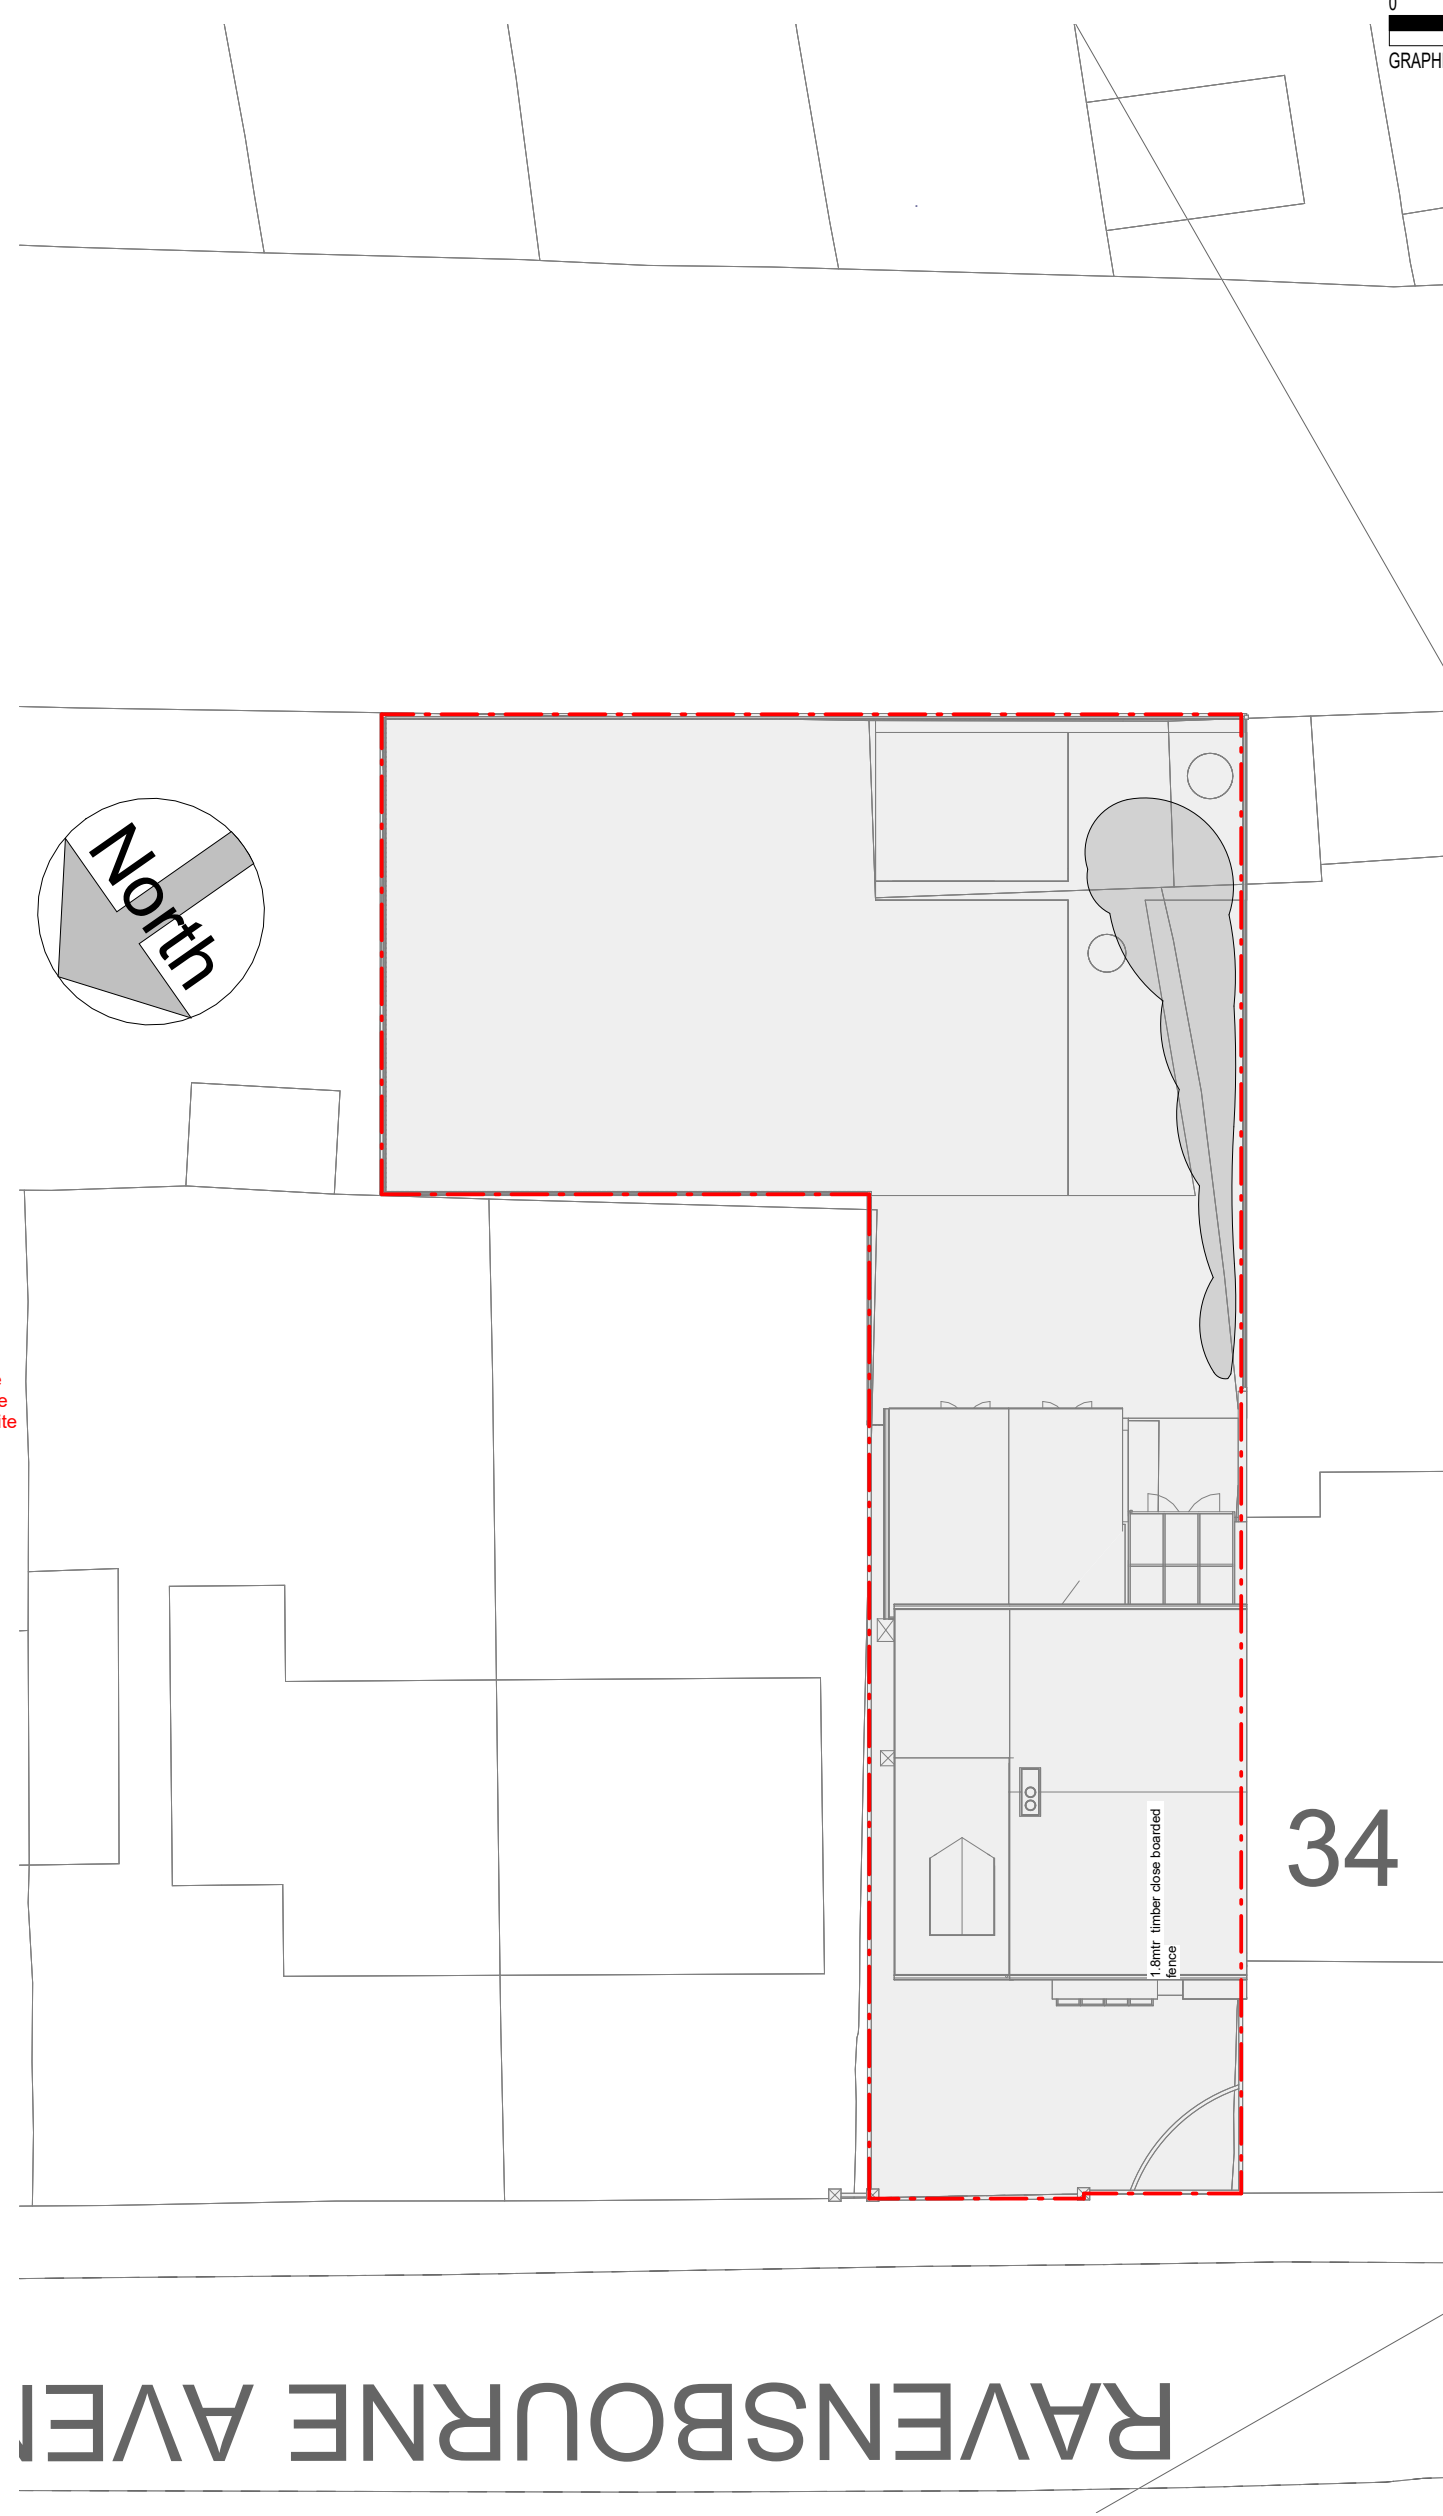

Existing Site & Roof Plan
1 : 200

Revision Schedule		
No.	Description	Date
A	PLANNING	27.07.2026



36 Ravensbourne Avenue,
East Boldon

Johnston

Concept

Existing Floor Plans,
Elevations & Site Plan

Project No. 1822

Sheet No. 02

Revision A Issued 27.07.2026

Drawn by JMC

Checked by Checker

Scale @ A1 As indicated

This drawing remains the COPYRIGHT of Acre Design
and may not be reproduced in whole or any part
without prior written permission.