


Sliding sash windows, finished in white, to match the existing style at the front of the property. Provide matching white external stone cills and lintels to suit.

Existing garage door to be removed, with the opening infilled using matching brickwork, properly tied and toothed into the existing structure.




Proposed Front Elevation
1 : 100

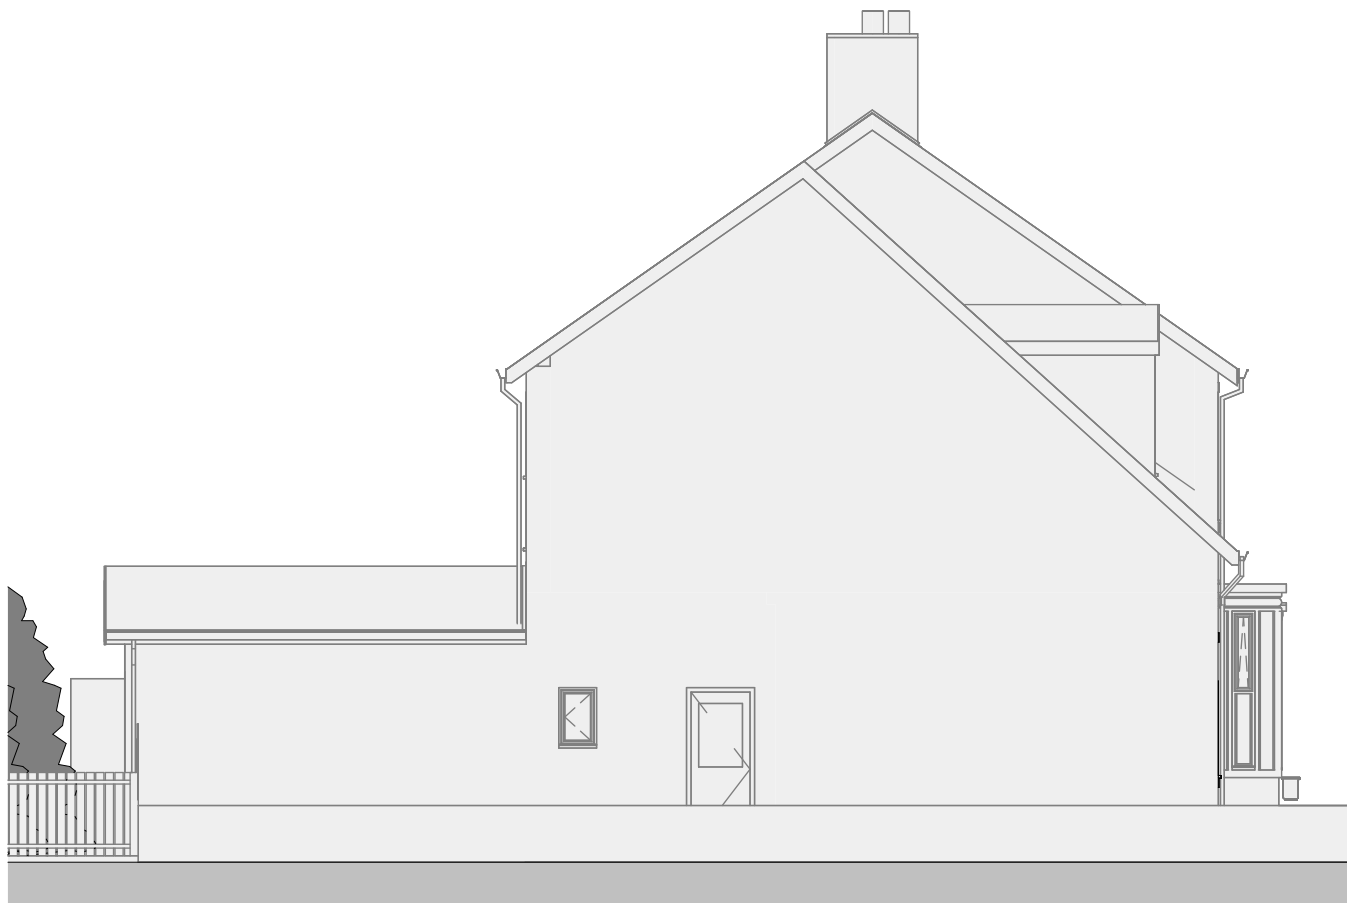



Proposed Left Side Elevation
1 : 100




Proposed Rear Elevation
1 : 100

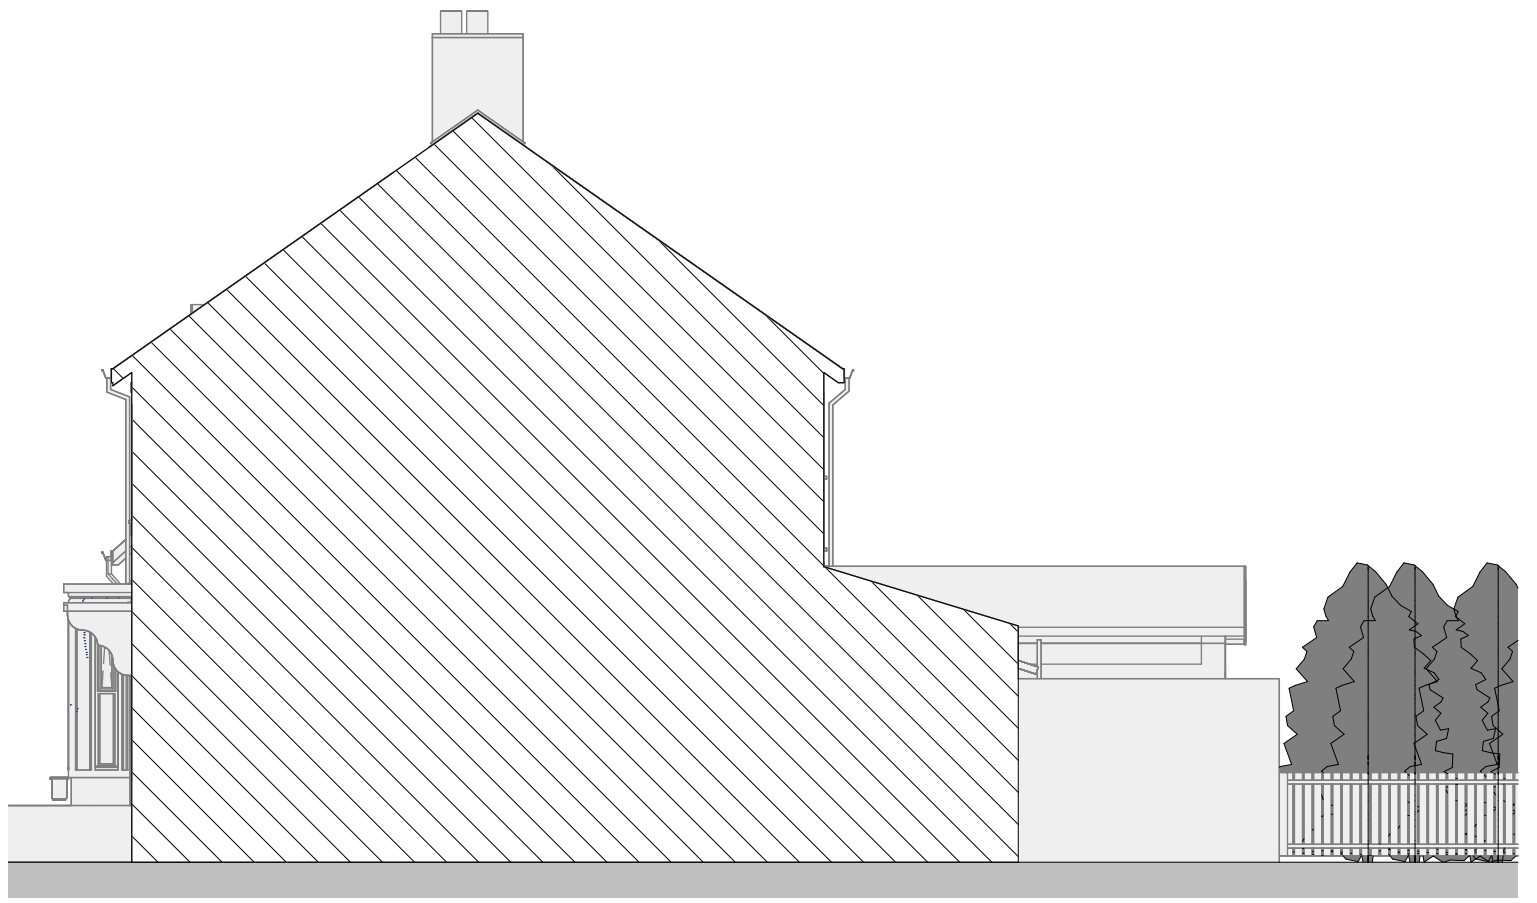


Proposed Right Side Elevation
1 : 100

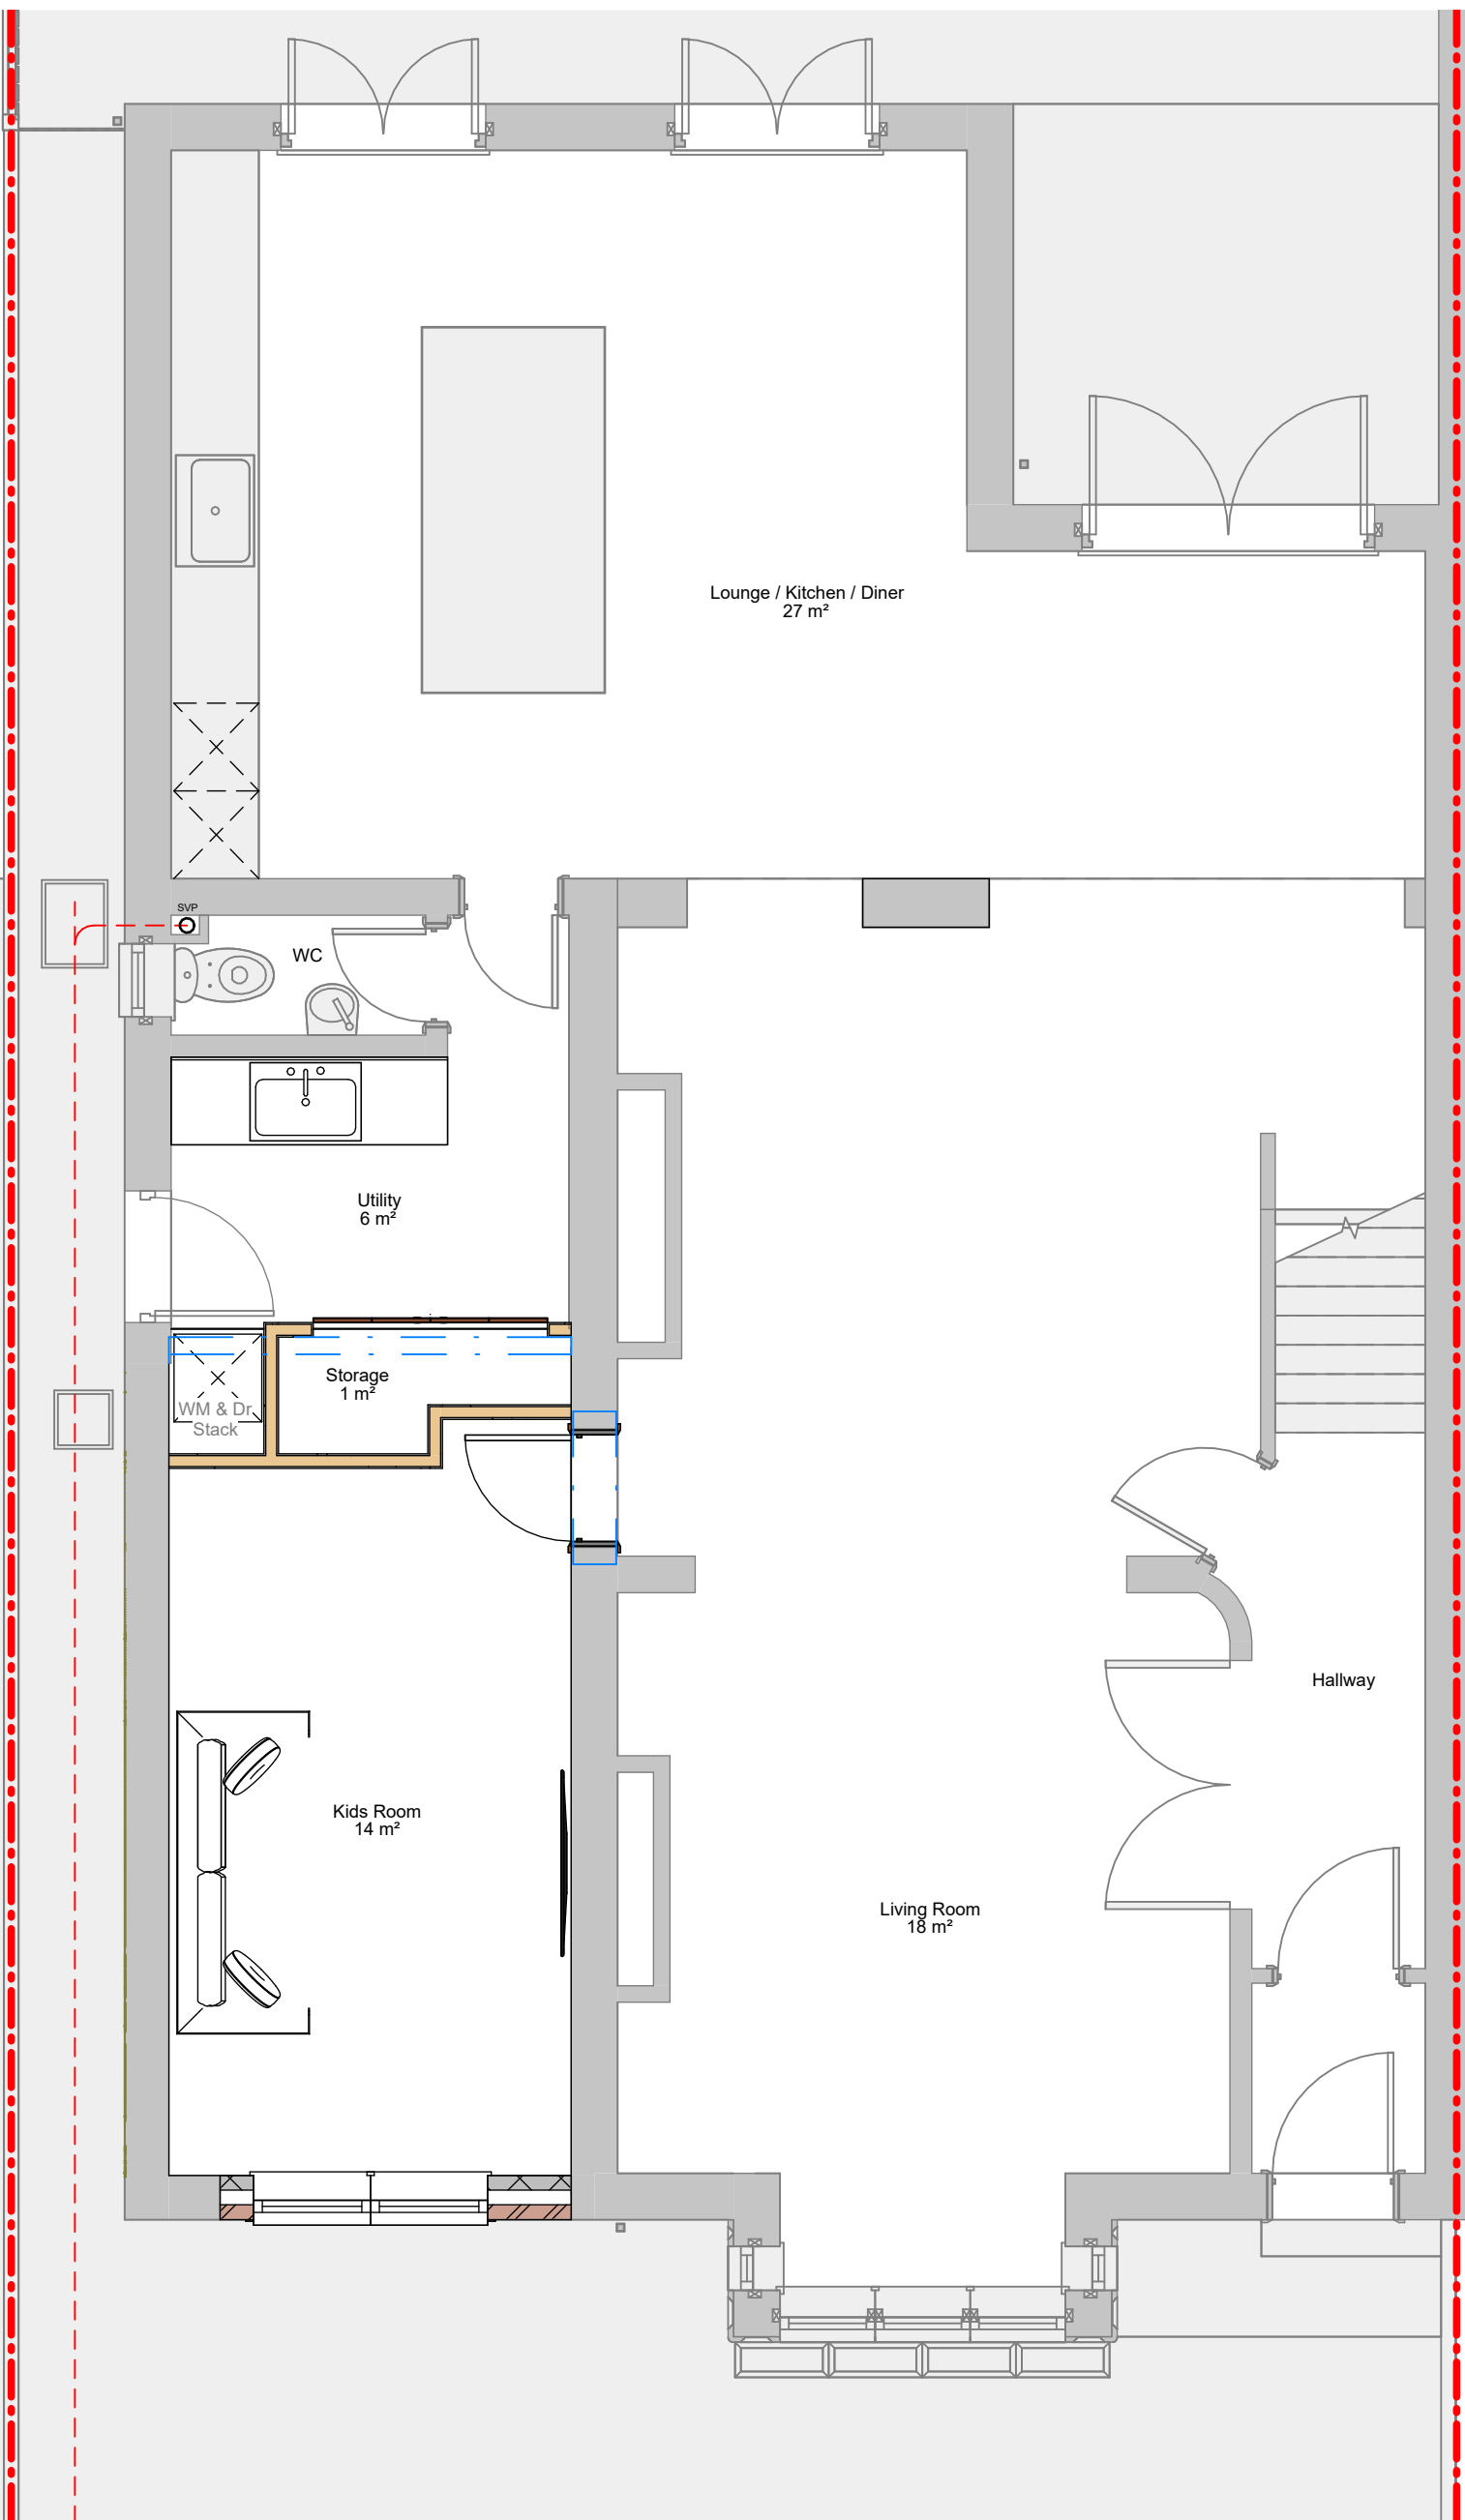 

Proposed GF Plan
1 : 50

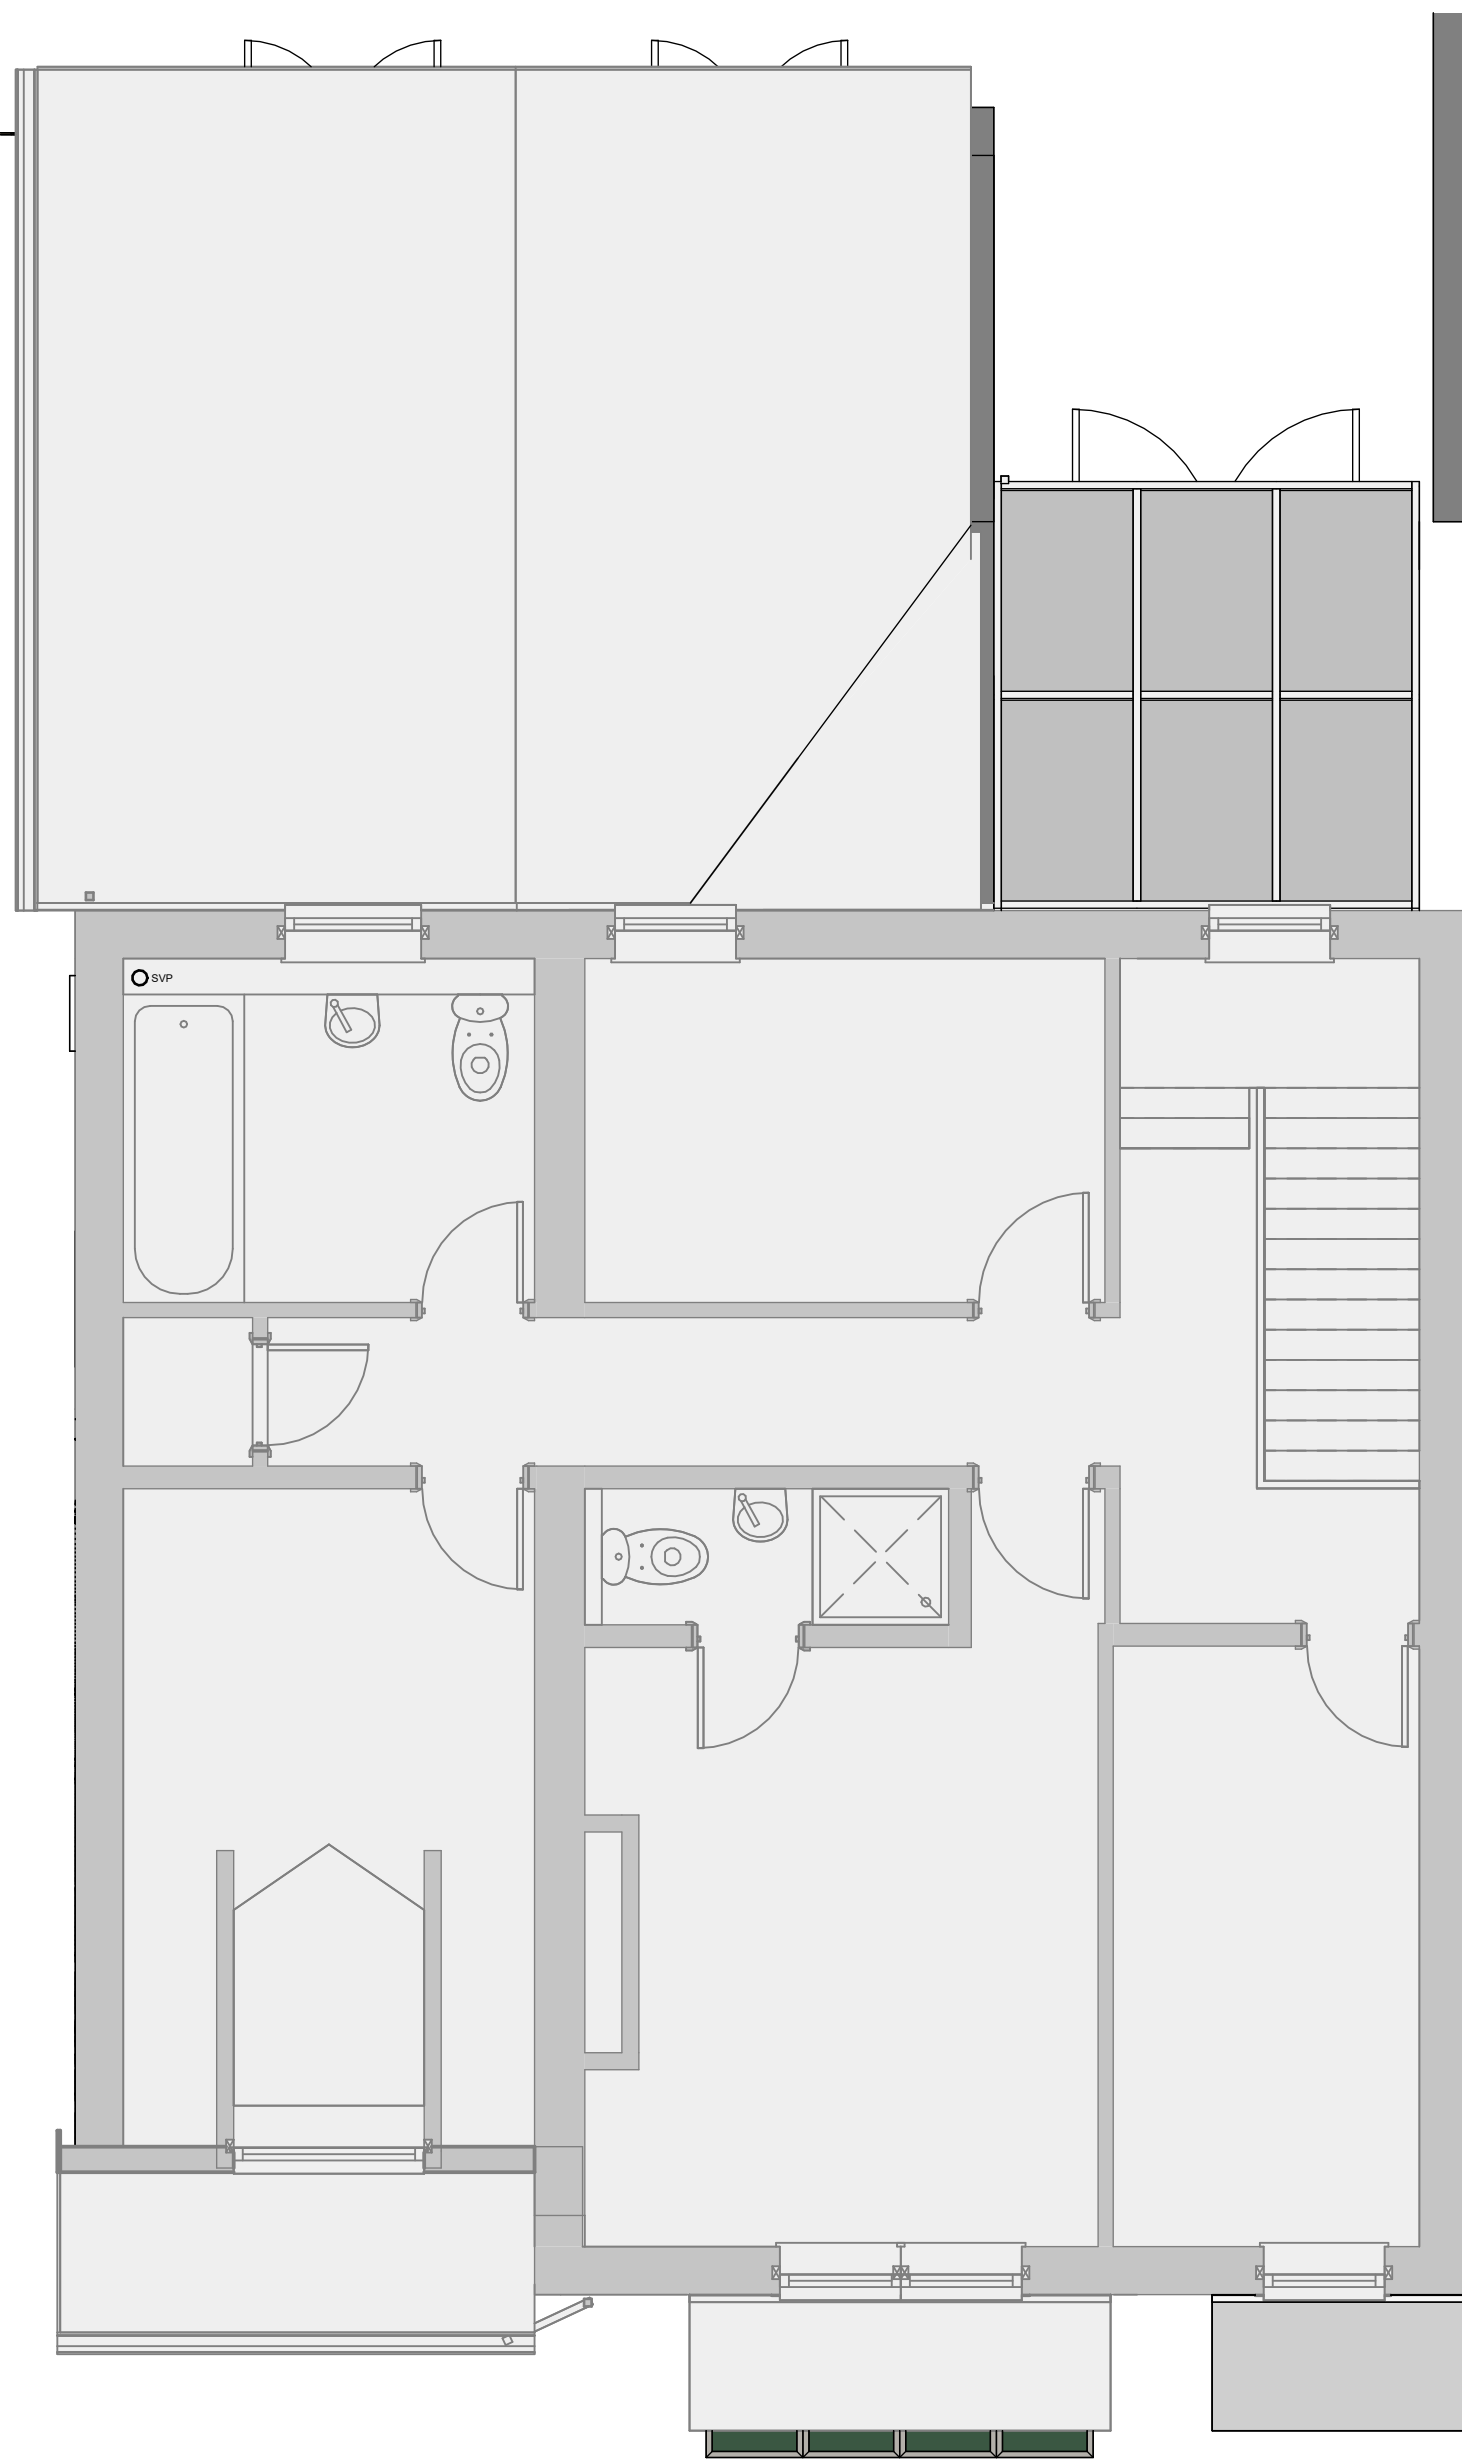

Proposed 1F Plan
1 : 50

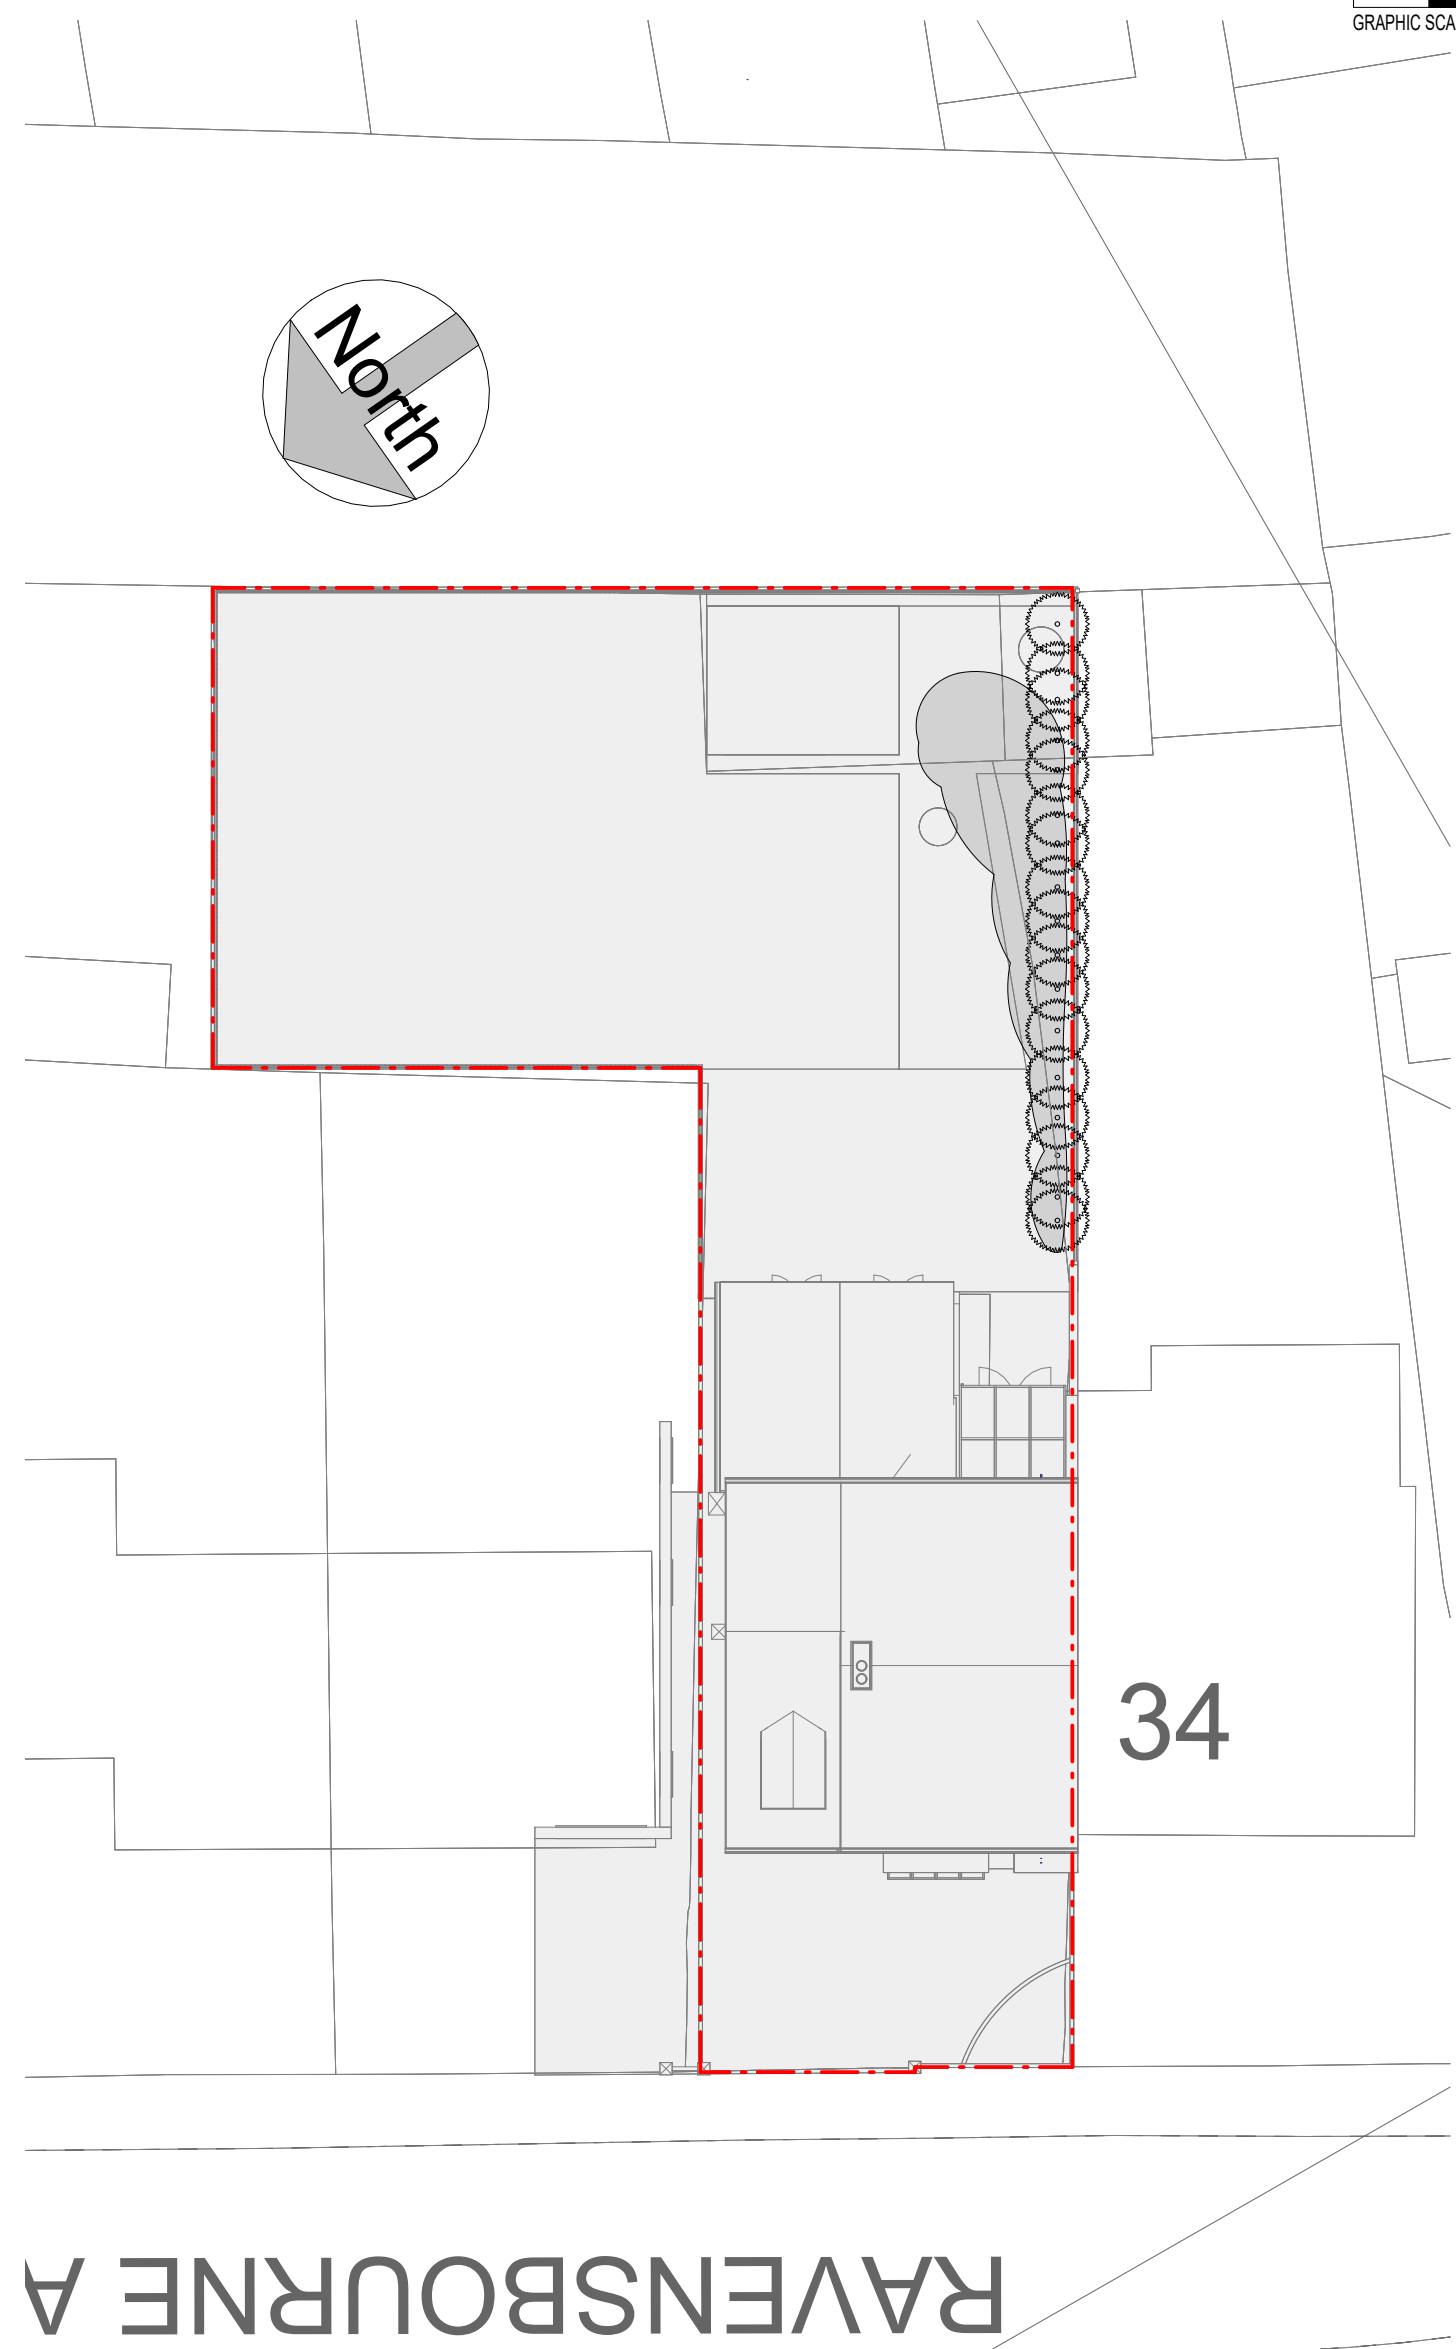

Proposed Site & Roof Plan
1 : 200

Revision Schedule		
No.	Description	Date
A	PLANNING	27.07.2026



36 Ravensbourne Avenue,
East Boldon

Johnston

Concept

Proposed Floor Plans,
Elevations & Site Plan

Project No. 1822

Sheet No. 03

Revision A Issued 27.07.2026

Drawn by JMC

Checked by Checker

Scale @ A1 As indicated

This drawing remains the COPYRIGHT of Acre Design and may not be reproduced in whole or any part without prior written permission.