




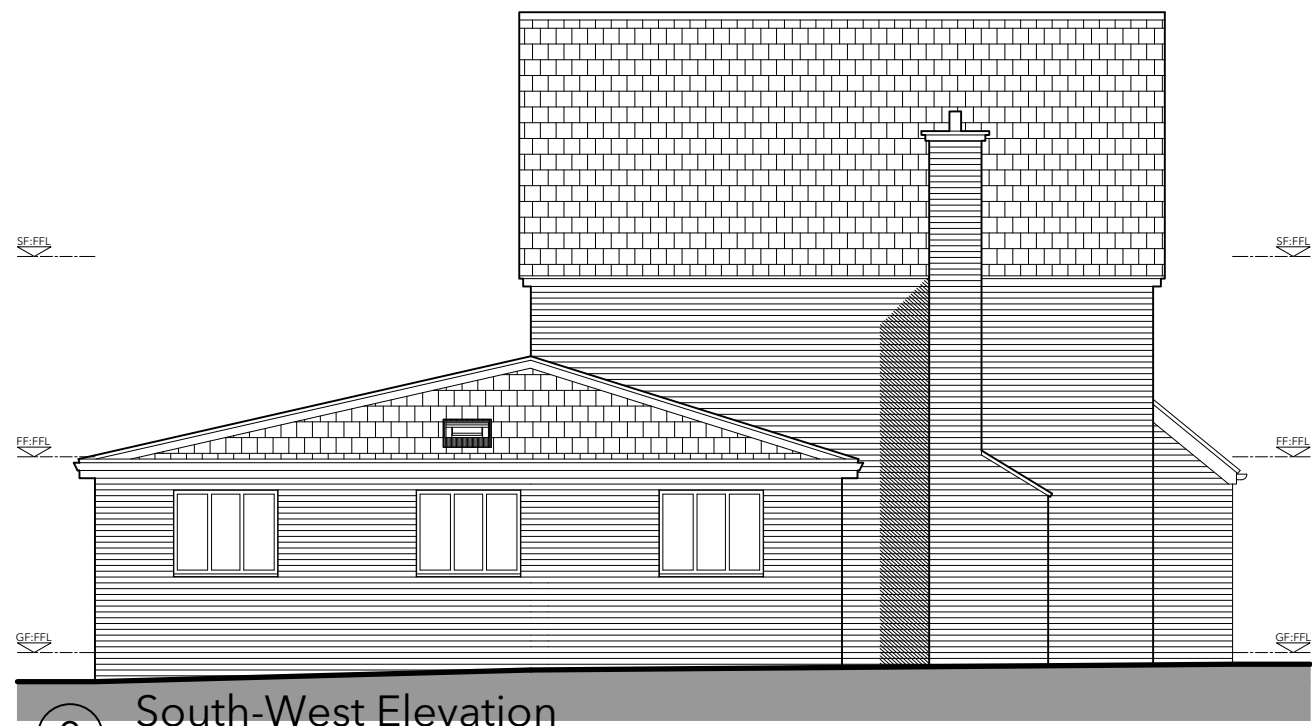

8 South-West Elevation
Scale: 1:100

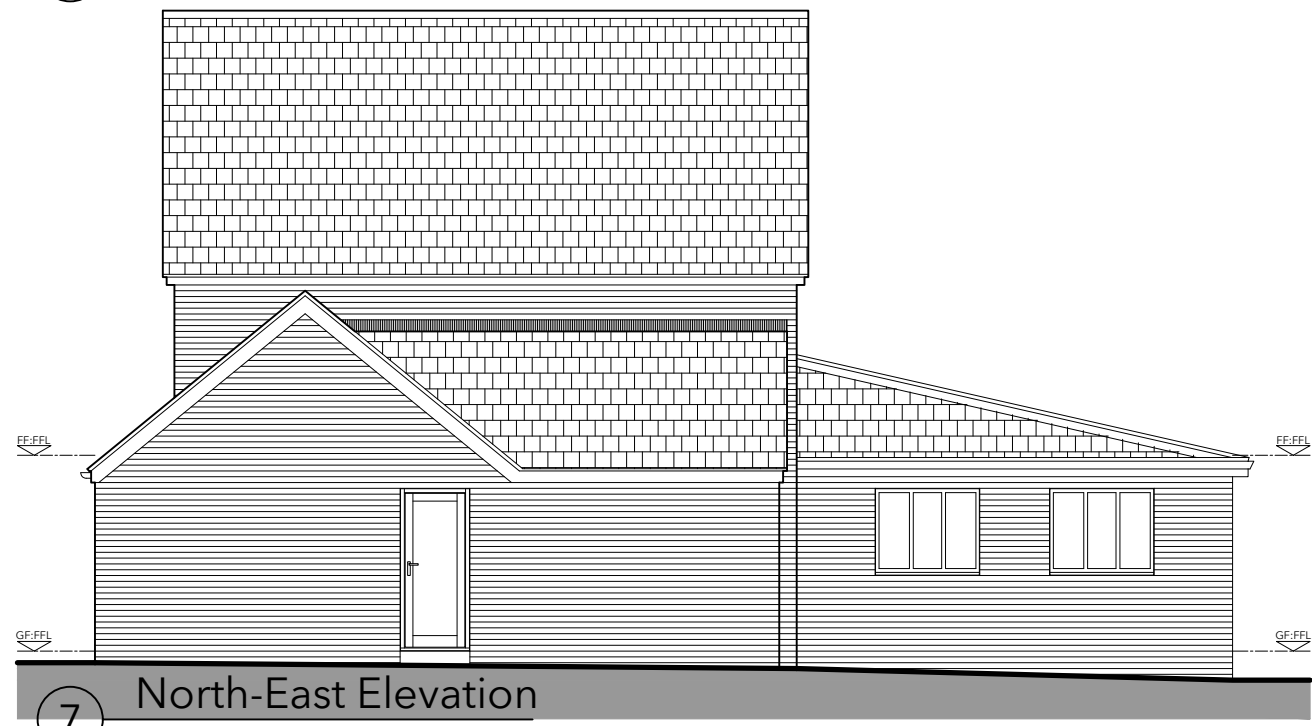


7 North-East Elevation
Scale: 1:100

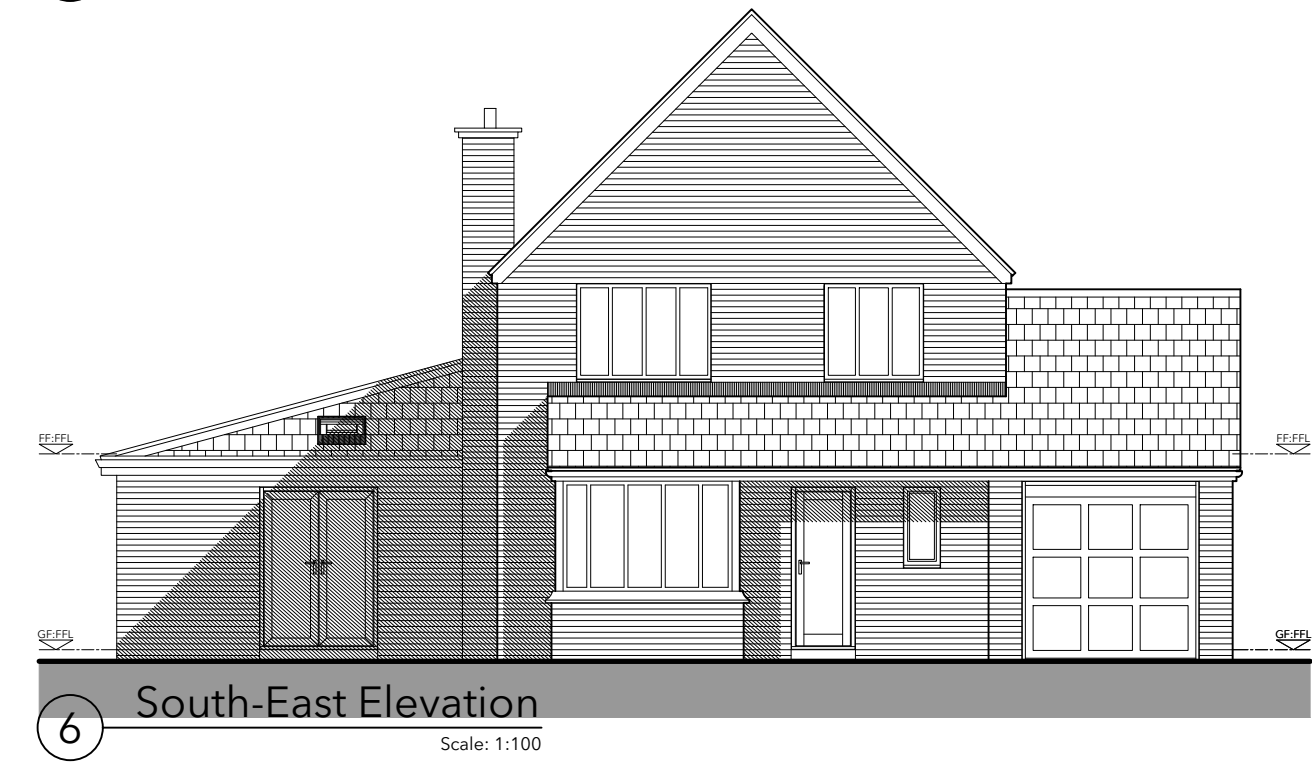


6 South-East Elevation
Scale: 1:100




5 North-West Elevation
Scale: 1:100

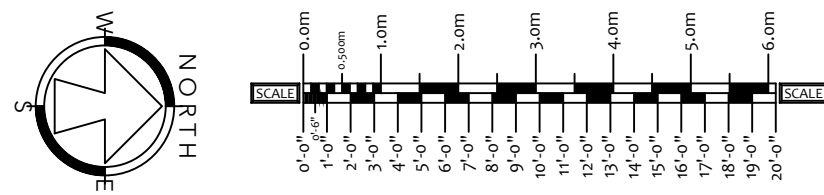


Denotes existing masonry walls
Denotes existing stud walls

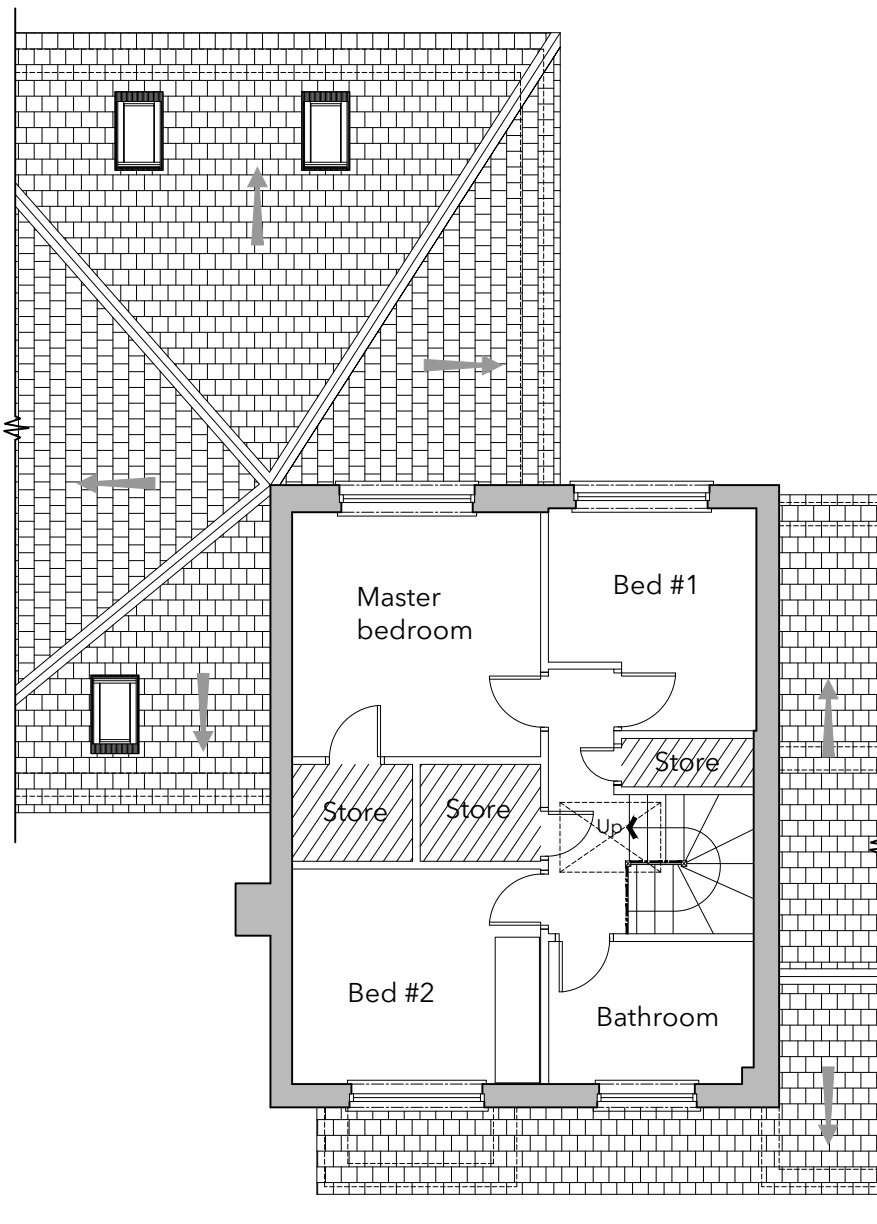


2 First Floor Plan
Scale: 1:100

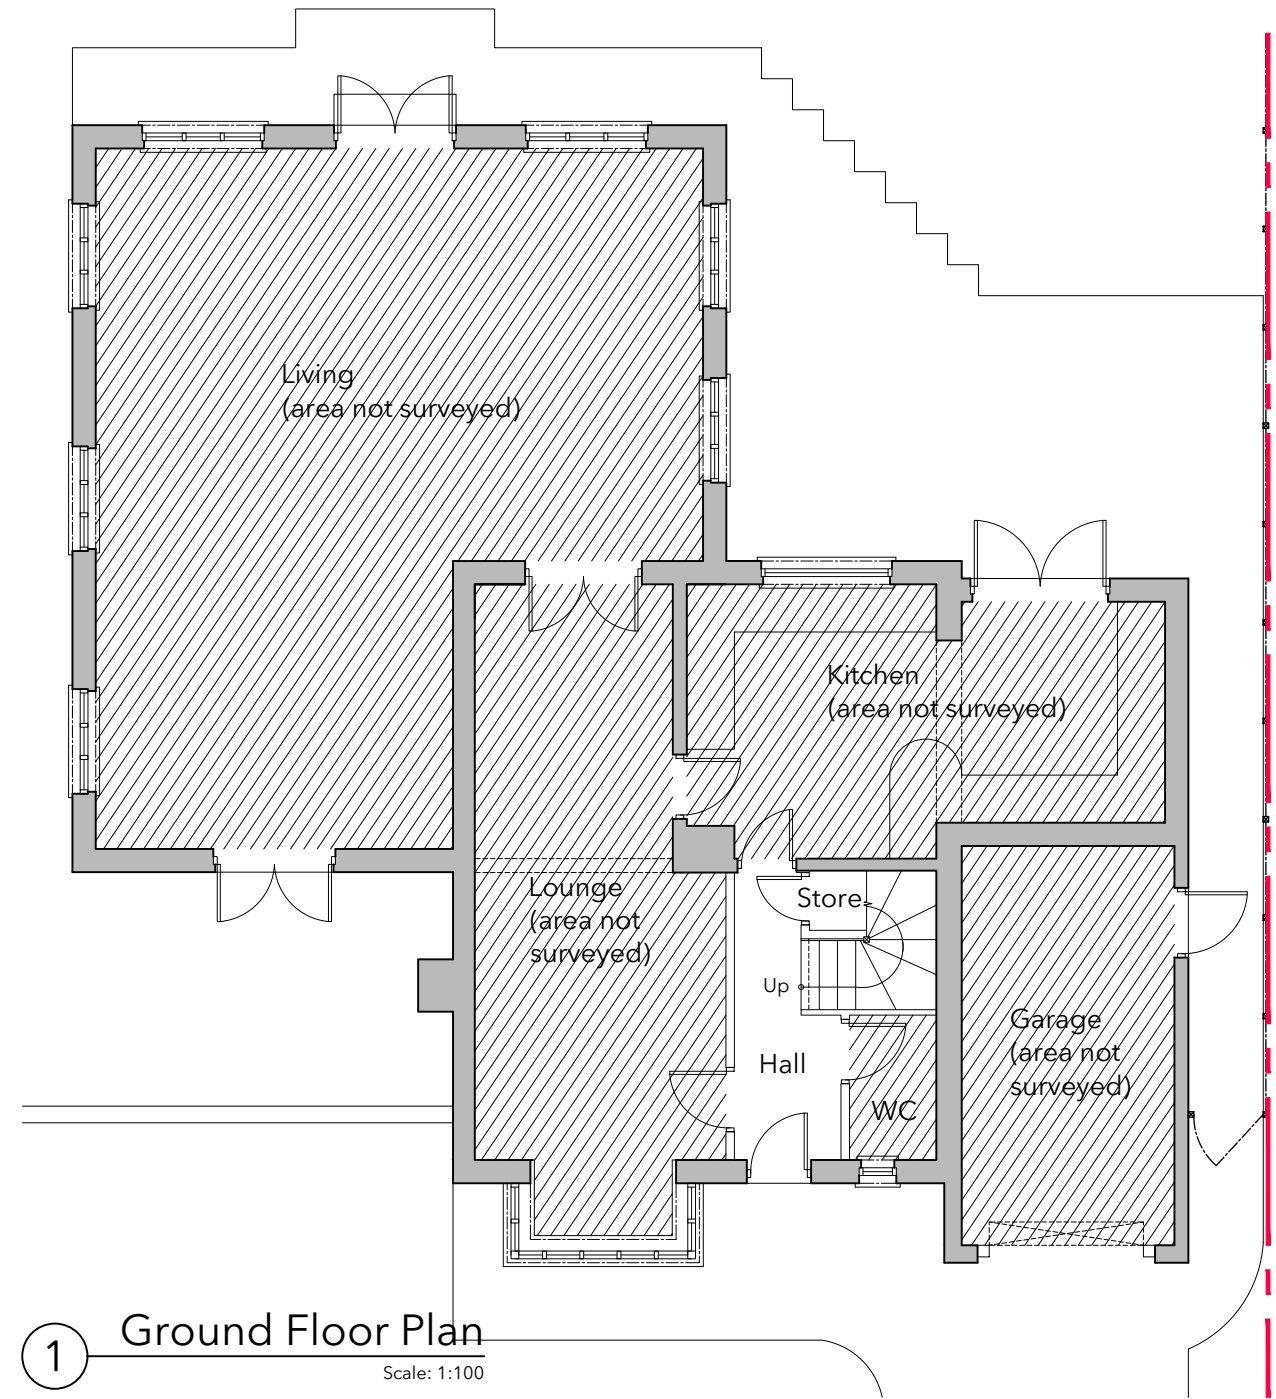

1 Ground Floor Plan
Scale: 1:100

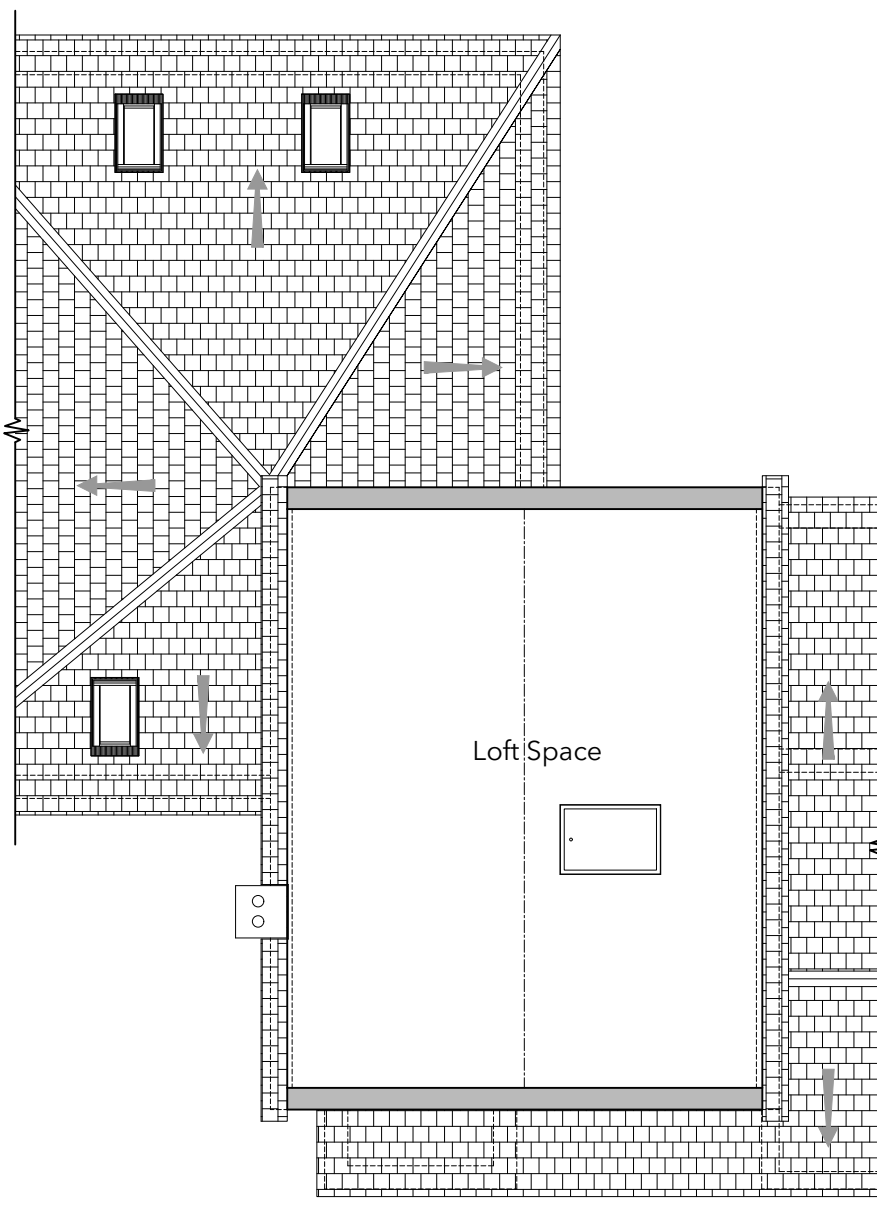

3 Second Floor Plan
Scale: 1:100

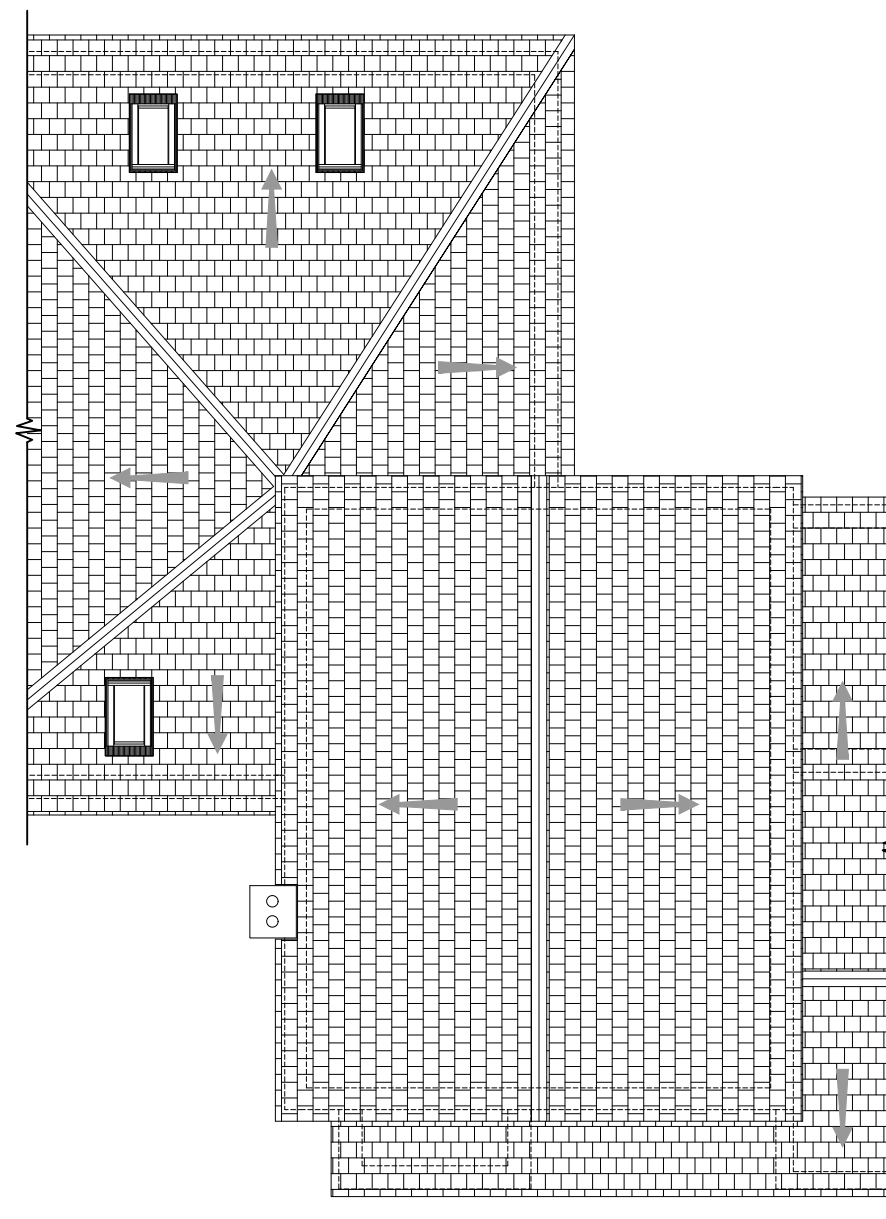

4 Roof Plan
Scale: 1:100

C3	1st Issue	KG	ND	17/02/23
P2	Additional elevation required	KG	ND	26/10/23
P1	1st Issue	KG	ND	10/08/23

Rev	Description	By	Chk'd	Date
-----	-------------	----	-------	------

Drawing Status:
CONSTRUCTION

The Home Designers Ltd
Unit 16, The Stottie Shed,
Baker's Yard, Christon Road, Gosforth,
Newcastle upon Tyne NE3 1XD

E: enquiries@thehomedesigners.co.uk
T: 0191 477 6677

© THE HOME DESIGNERS LTD

THD
RESIDENTIAL

www.thehomedesigners.co.uk

Client:
Mrs Lesley Anderson

Project:
**Proposed loft conversion @ 26 Whites
Gardens, Hebburn NE31 1AU**

Drawing Title:
Existing Plans & Elevations

Scale: (A2 sheet) 1:100	Drawn / Chk'd: KG / ND	Date: Aug'23
Project No: THD23-025	Drawing No: 10	Rev: C3

G:\shortcuts\targets\by\id\1\04RH61NSGdM5R8IQZSL1VxJ2_HKJ25\Shared\01_The Home Designers Ltd
Projects\2023\THD23-025 26 Whites Gardens, Hebburn\01 THD Drawings\01.1 CAD
drawings\Templates\THD23-025 ExPrPlansElevs.dwg

© The Home Designers (NE) Ltd