




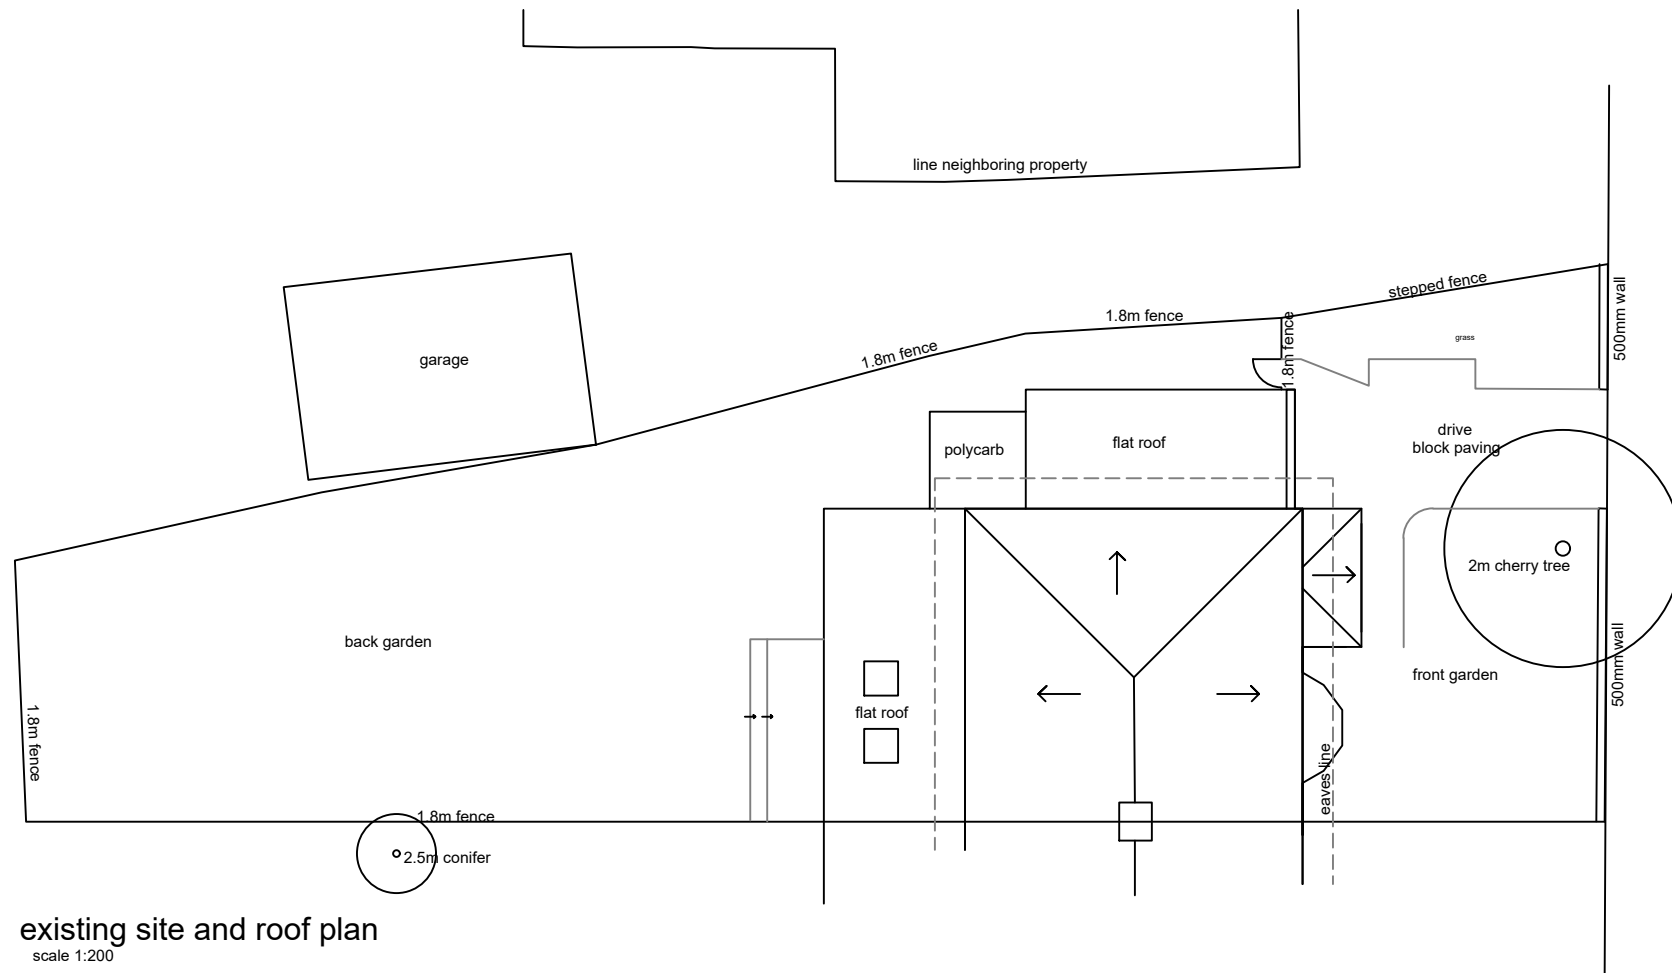

existing site and roof plan
scale 1:200

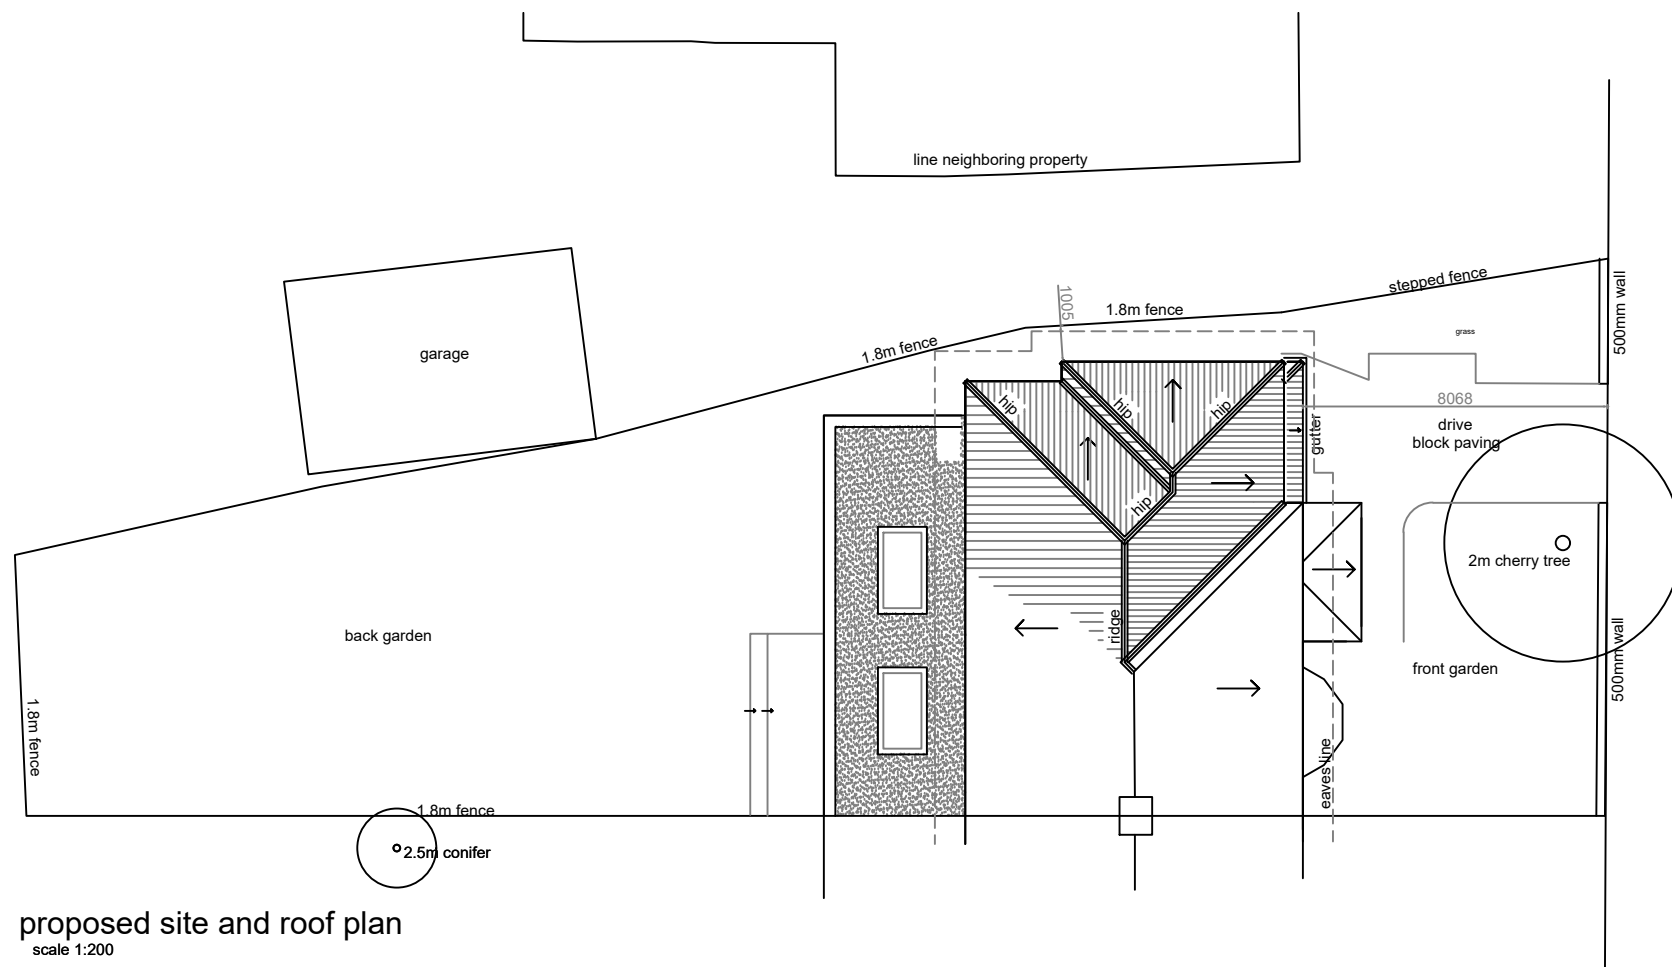

proposed site and roof plan
scale 1:200

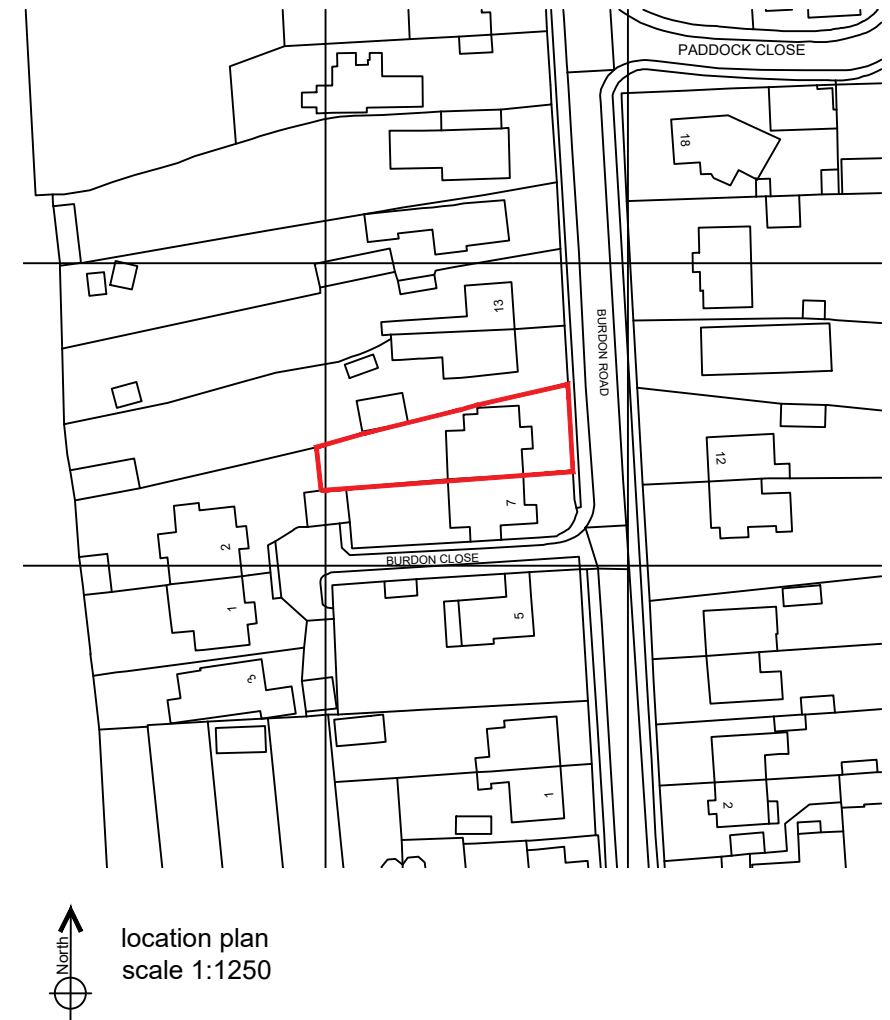

location plan
scale 1:1250

North

cummings
Architects Limited

17 Killingworth Drive • Sunderland • SR4 8QQ • Tel: 07985442755
e-mail: info@cummingsarchitects.co.uk

PROJECT
9 Burdon Road, Cleadon, SR6 7RU

DRAWING TITLE
existing and proposed site plans

DATE	SCALE	JOB NO.	DRAWING NO.	REV.
20.05.26	200@ A3	26080	01	*

Drawing and design copyright © Cummings Architects Limited. Cummings Architects Limited, accepts no liability to third parties arising out of the unlawful reproduction or use of this drawing. Dimensions to be confirmed on site before work commences & ordering of materials. Any discrepancies must be reported to Architects before any work is undertaken. This drawing is to be read in conjunction with relevant consultation information and specifications.

A Member of the Royal Institute of British Architects