




COPYRIGHT OF ARTISAN ARCHITECTURE.
DO NOT SCALE FROM THIS DRAWING.
USE ANNOTATED DIMENSIONS IN ALL CASES.
ALL DIMENSIONS TO BE CHECKED ON SITE.
REPORT ANY DISCREPANCIES TO ARCHITECT WITHIN
14 DAYS OF COMMENCEMENT.
WORKS MAY BE A PARTIAL WALL ADJUNCTION IT IS
THE RESPONSIBILITY OF THE PROPERTY OWNER TO ENSURE
ADJUNCT IS OBTAINED FROM A QUALIFIED ADJUNCT
DRAWING TO BE USED IN CONJUNCTION WITH
STRUCTURAL ENGINEERING WORK AND/OR ADJUNCT
DETAILS & CALCULATIONS.

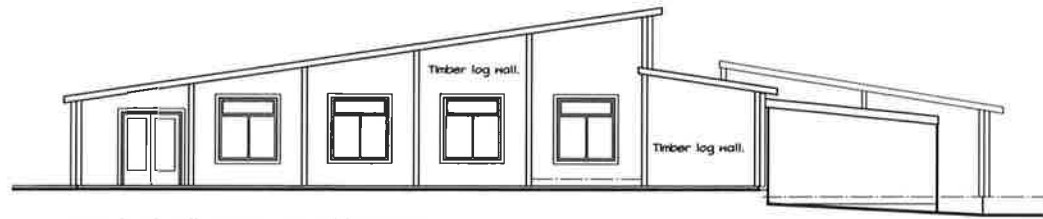


SOUTH WEST ELEVATION.

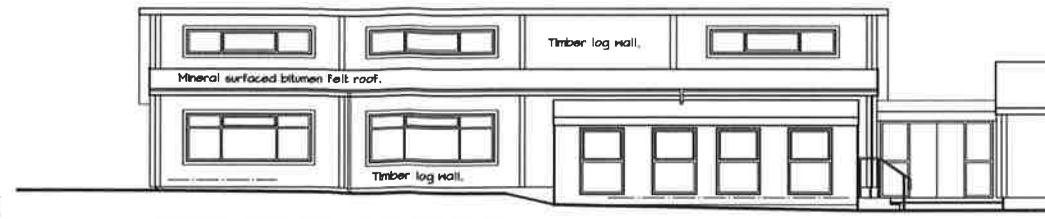


SOUTH EAST ELEVATION.

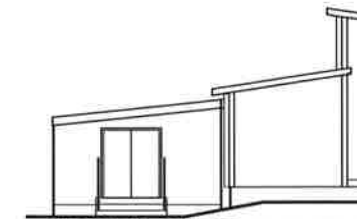

NORTH EAST ELEVATION.

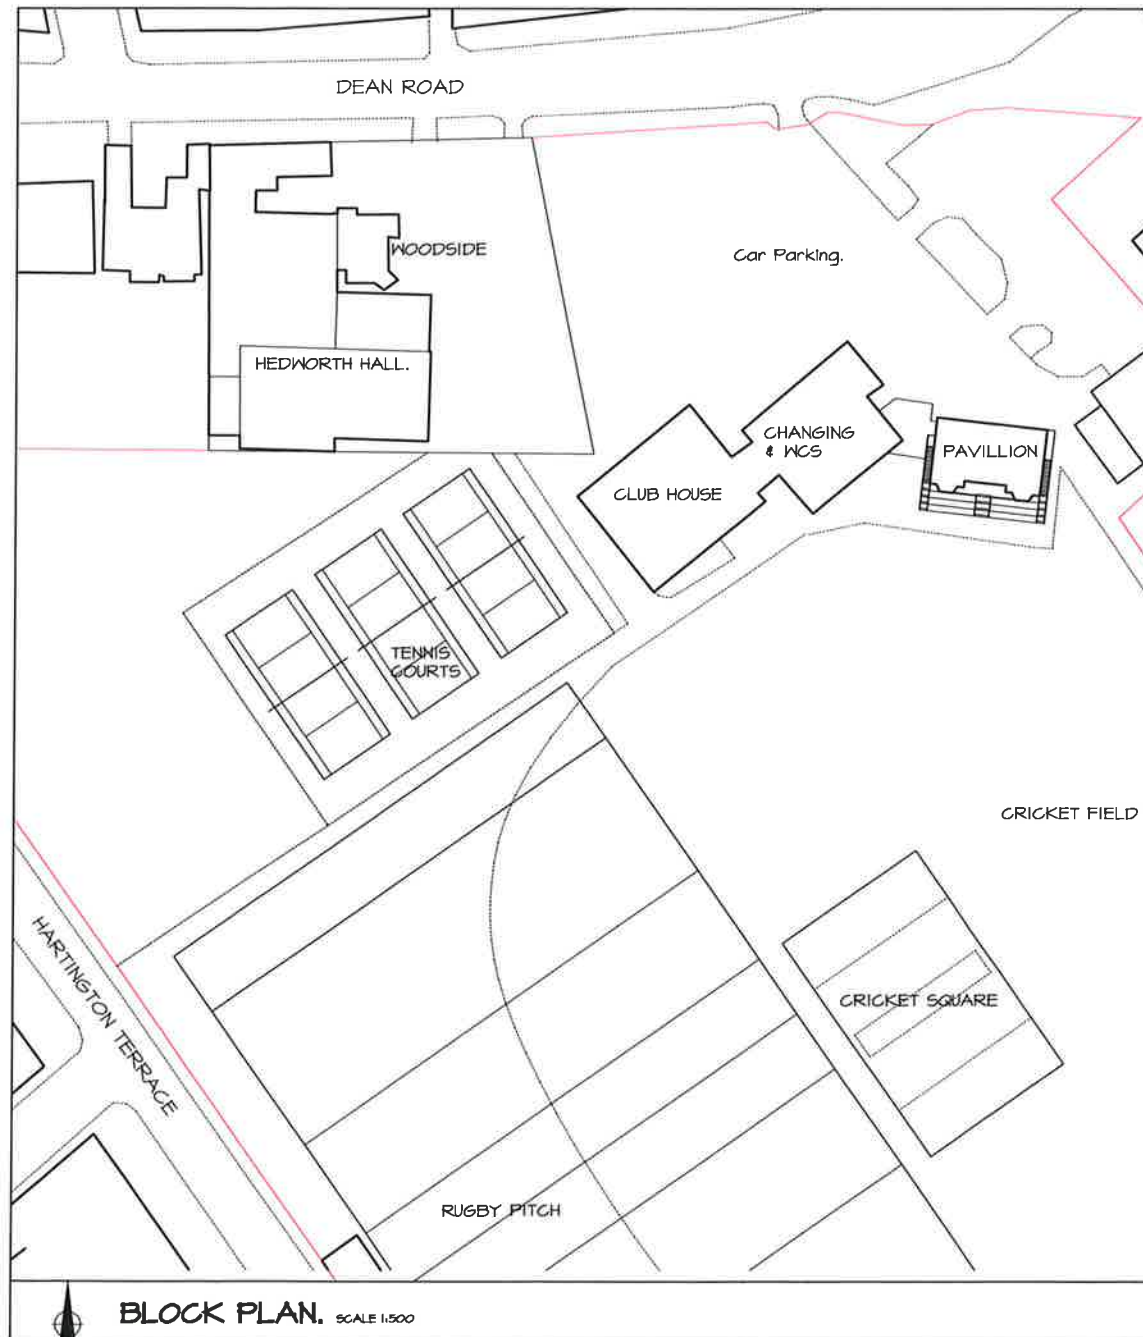

BLOCK PLAN. SCALE 1:500

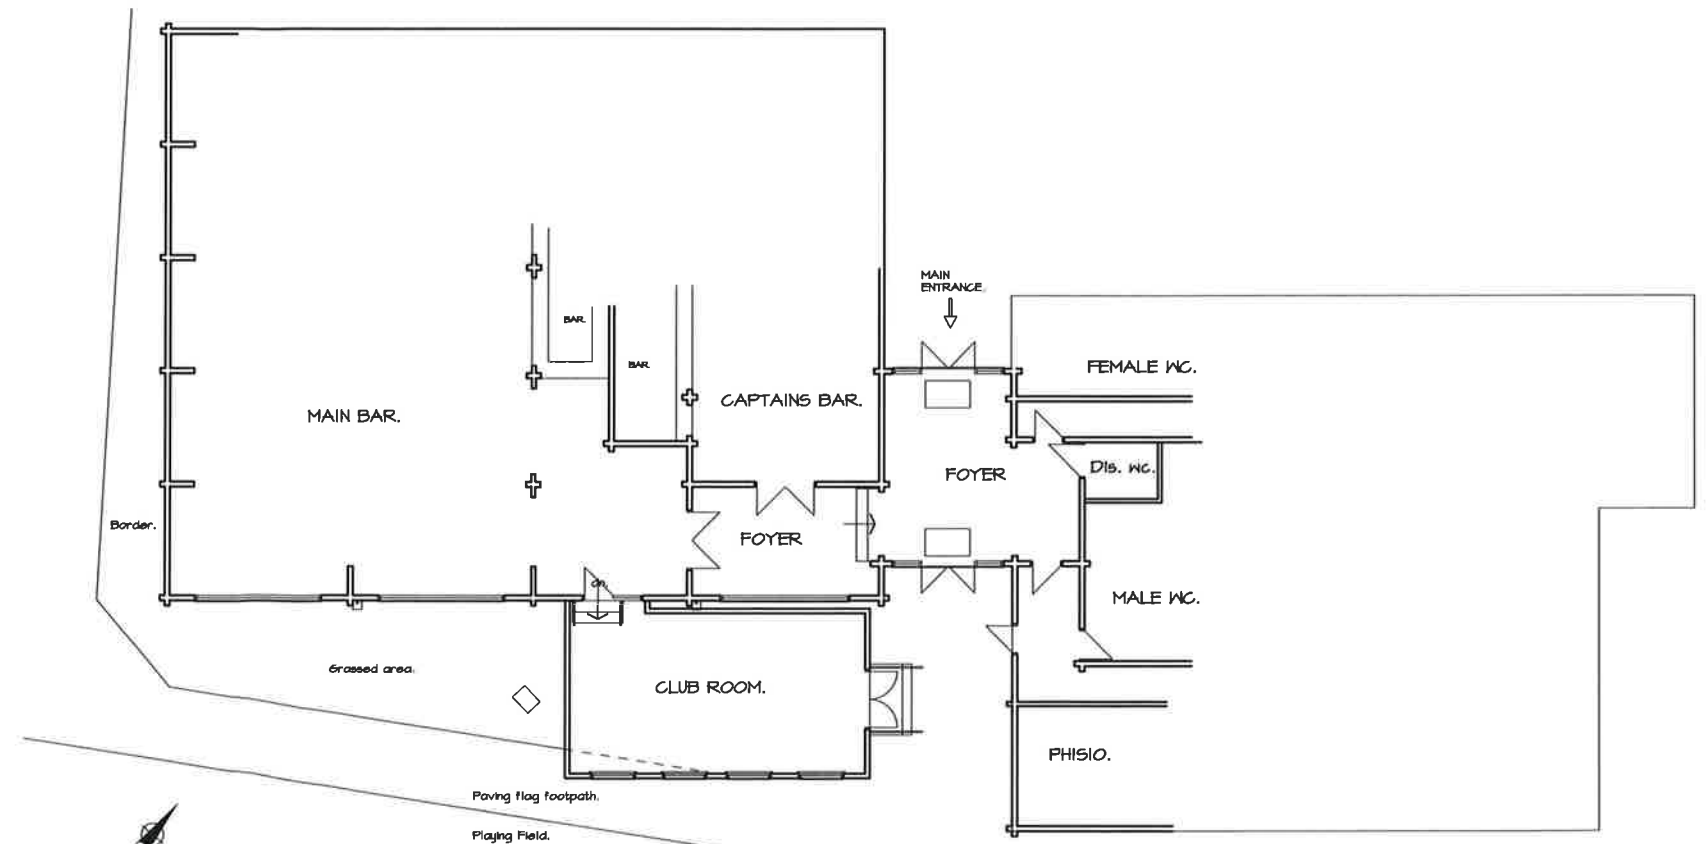

EXISTING GROUND FLOOR PLAN / SITE LAYOUT.

REVISION:
A: 06/07/26 DRAWING UPDATED FOR NEW
PLANNING APPLICATION.

 ARTISAN ARCHITECTURE SOUTH SHIELDS BUSINESS WORKS BRADY BROSNA WAY, SOUTH SHIELDS TYNE & WEAR, NE10 0BB Tel: 0191 261 1166 Email: info@artisanarch.co.uk	PROJECT: TEMPORARY ACCOMMODATION, SOUTH SHIELDS & WESTOE CLUB, DEAN ROAD, SOUTH SHIELDS, NE3 4EA. DATE: OCT. 2023 DATE: 06/07/26 PROJECT: A/367201A	PLANNING APPLICATION CIAT