


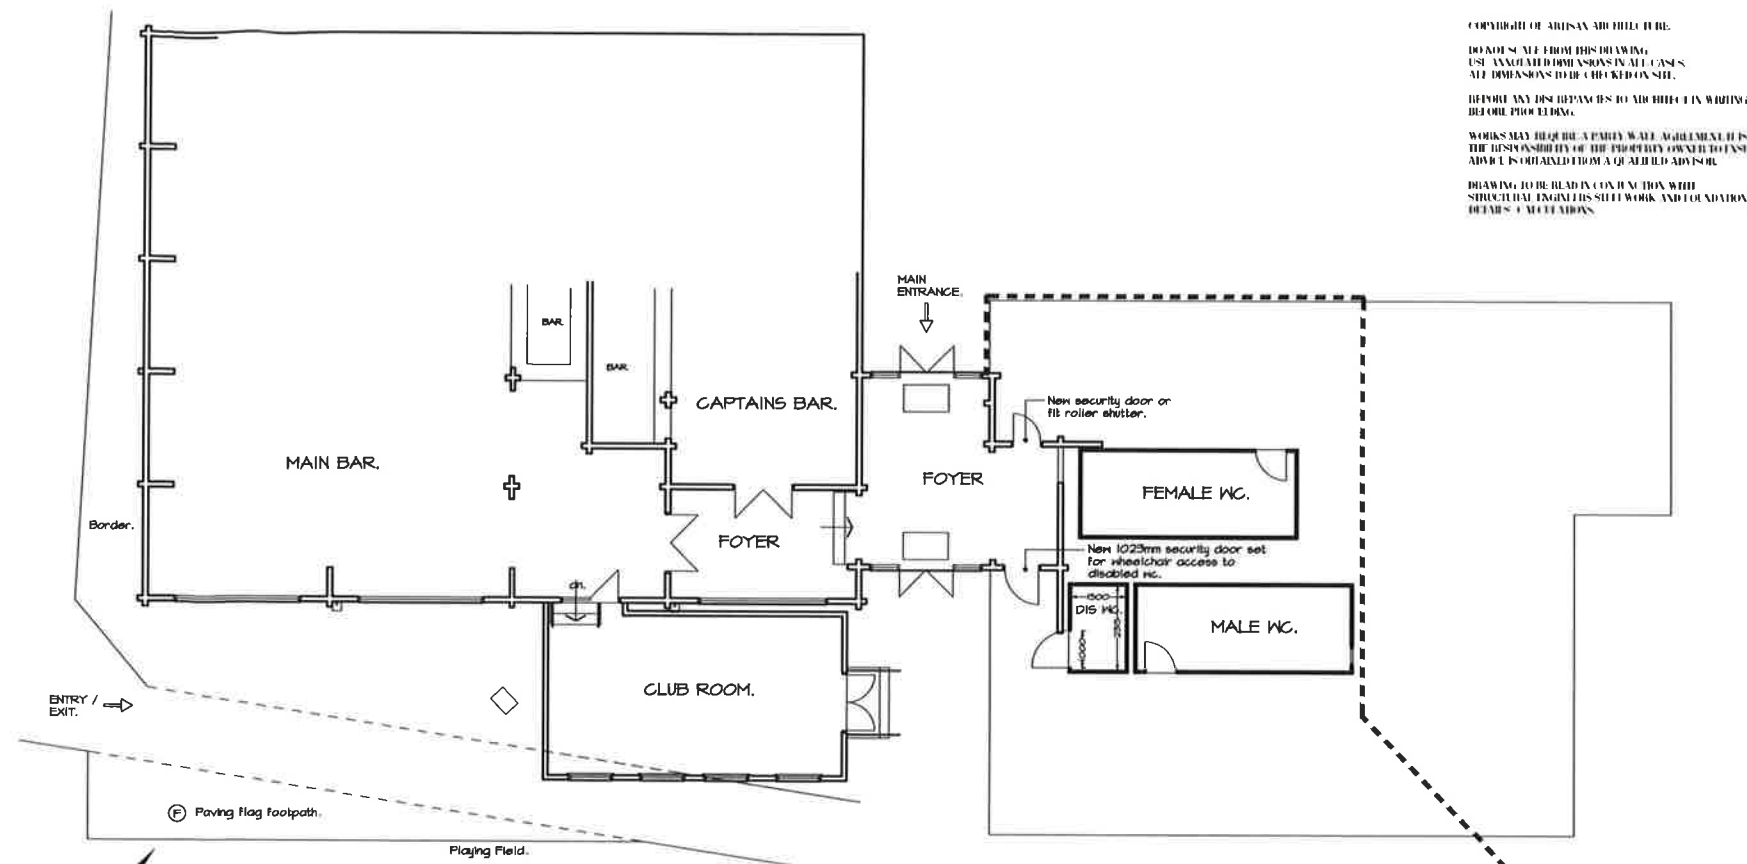


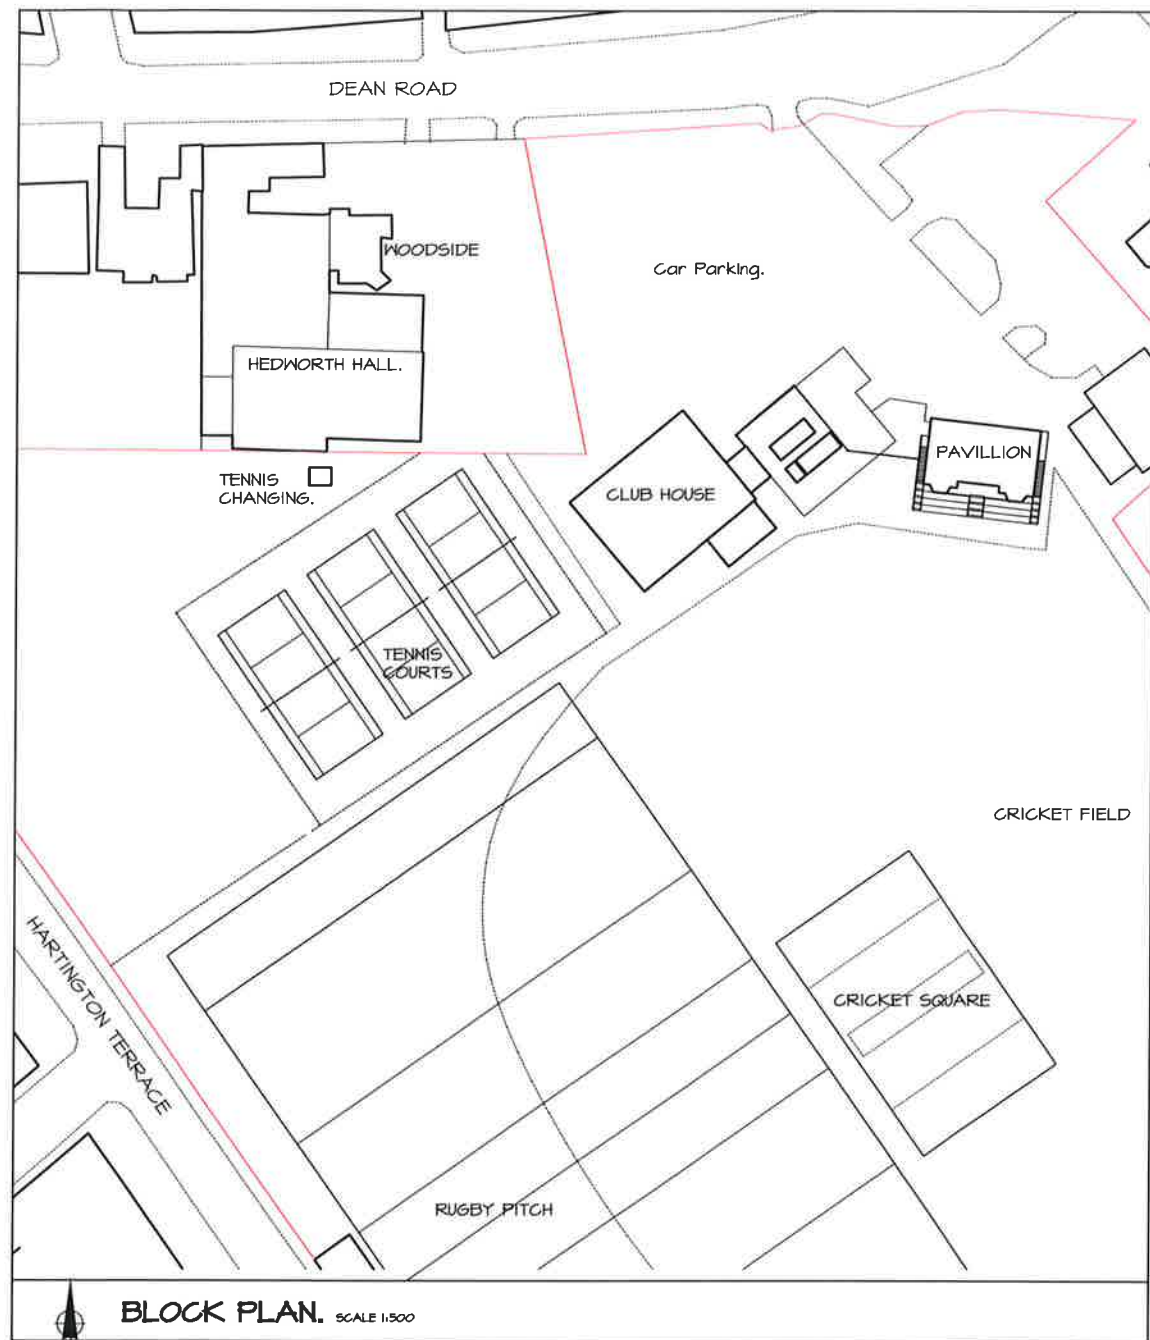


COPYRIGHT OF ARTISAN ARCHITECTURE.
 DO NOT SCALE FROM THIS DRAWING.
 USE ASSUMED DIMENSIONS IN ALL CASES.
 ALL DIMENSIONS TO BE CHECKED ON SITE.
 REPORT ANY DISCREPANCIES TO ARCHITECT IN WRITING BEFORE PROCEEDING.
 WORKS MAY BE THE PROPERTY OF ARTISAN ARCHITECTURE.
 THE RESPONSIBILITY OF THE PROPERTY OWNER TO ENSURE ADVICE IS OBTAINED FROM A QUALIFIED ADVISOR.
 DRAWING TO BE READ IN CONJUNCTION WITH STRUCTURAL ENGINEER'S SITE WORK AND FOUNDATION DETAILS & SPECIFICATIONS.

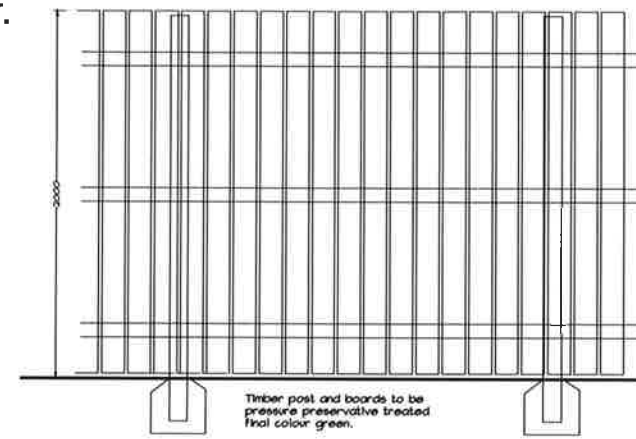


2m CLOSE BOARDED FENCE. SCALE 1:20

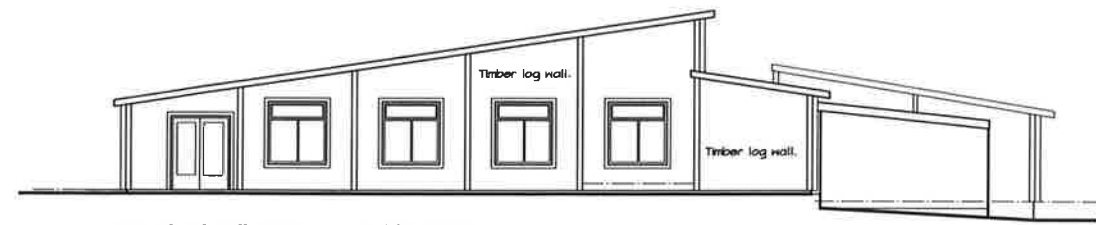





SOUTH WEST ELEVATION.

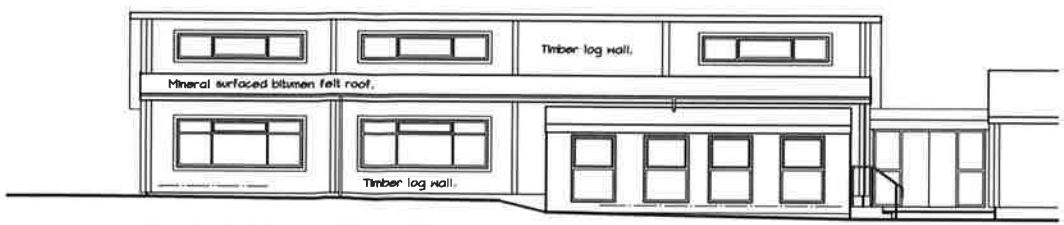

SOUTH EAST ELEVATION.

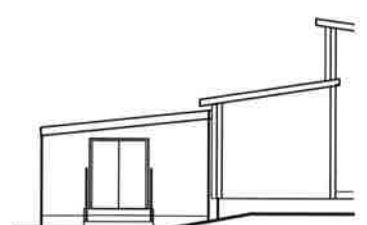

NORTH EAST ELEVATION.

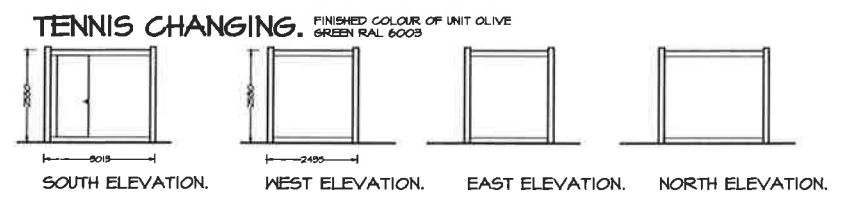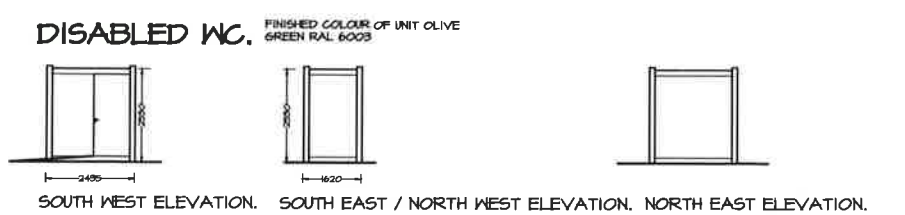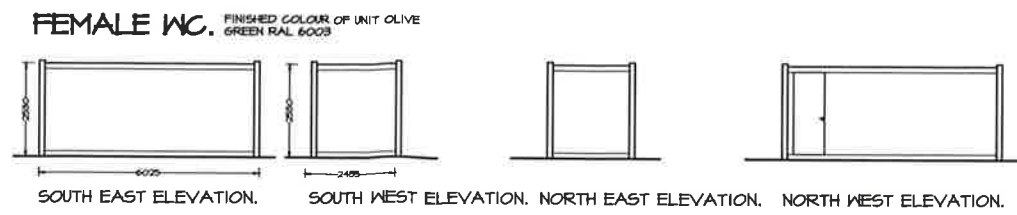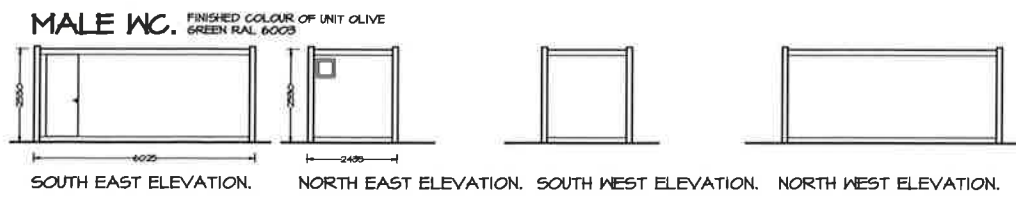

REVISION
 A. 06/07/26 DRAWING UPDATED FOR NEW PLANNING APPLICATION.

 ARTISAN ARCHITECTURE SOUTH SHIELDS BUSINESS WORKS 100-110 HUNTER ST., SOUTH SHIELDS TYNE & WEAR NE11 1BB T: 0191 272 89 01 F: 0191 272 89 02 E: info@artisanarchitect.co.uk	PROJECT: TEMPORARY ACCOMMODATION, SOUTH SHIELDS & WESTOKE CLUB, DEAN ROAD, SOUTH SHIELDS, NE11 4EA. DATE: OCT. 2023 DRAWING: PROPOSED PLANS, ELEVATIONS AND SITE LAYOUT PLAN.	DRAWING NO: H100 DATE: OCT. 2023 DRAWING: A/367/202A	PLANNING APPLICATION
	DRAWING NO: H100 DATE: OCT. 2023 DRAWING: A/367/202A		
	PLANNING APPLICATION 		