






Proposed Front Elevation

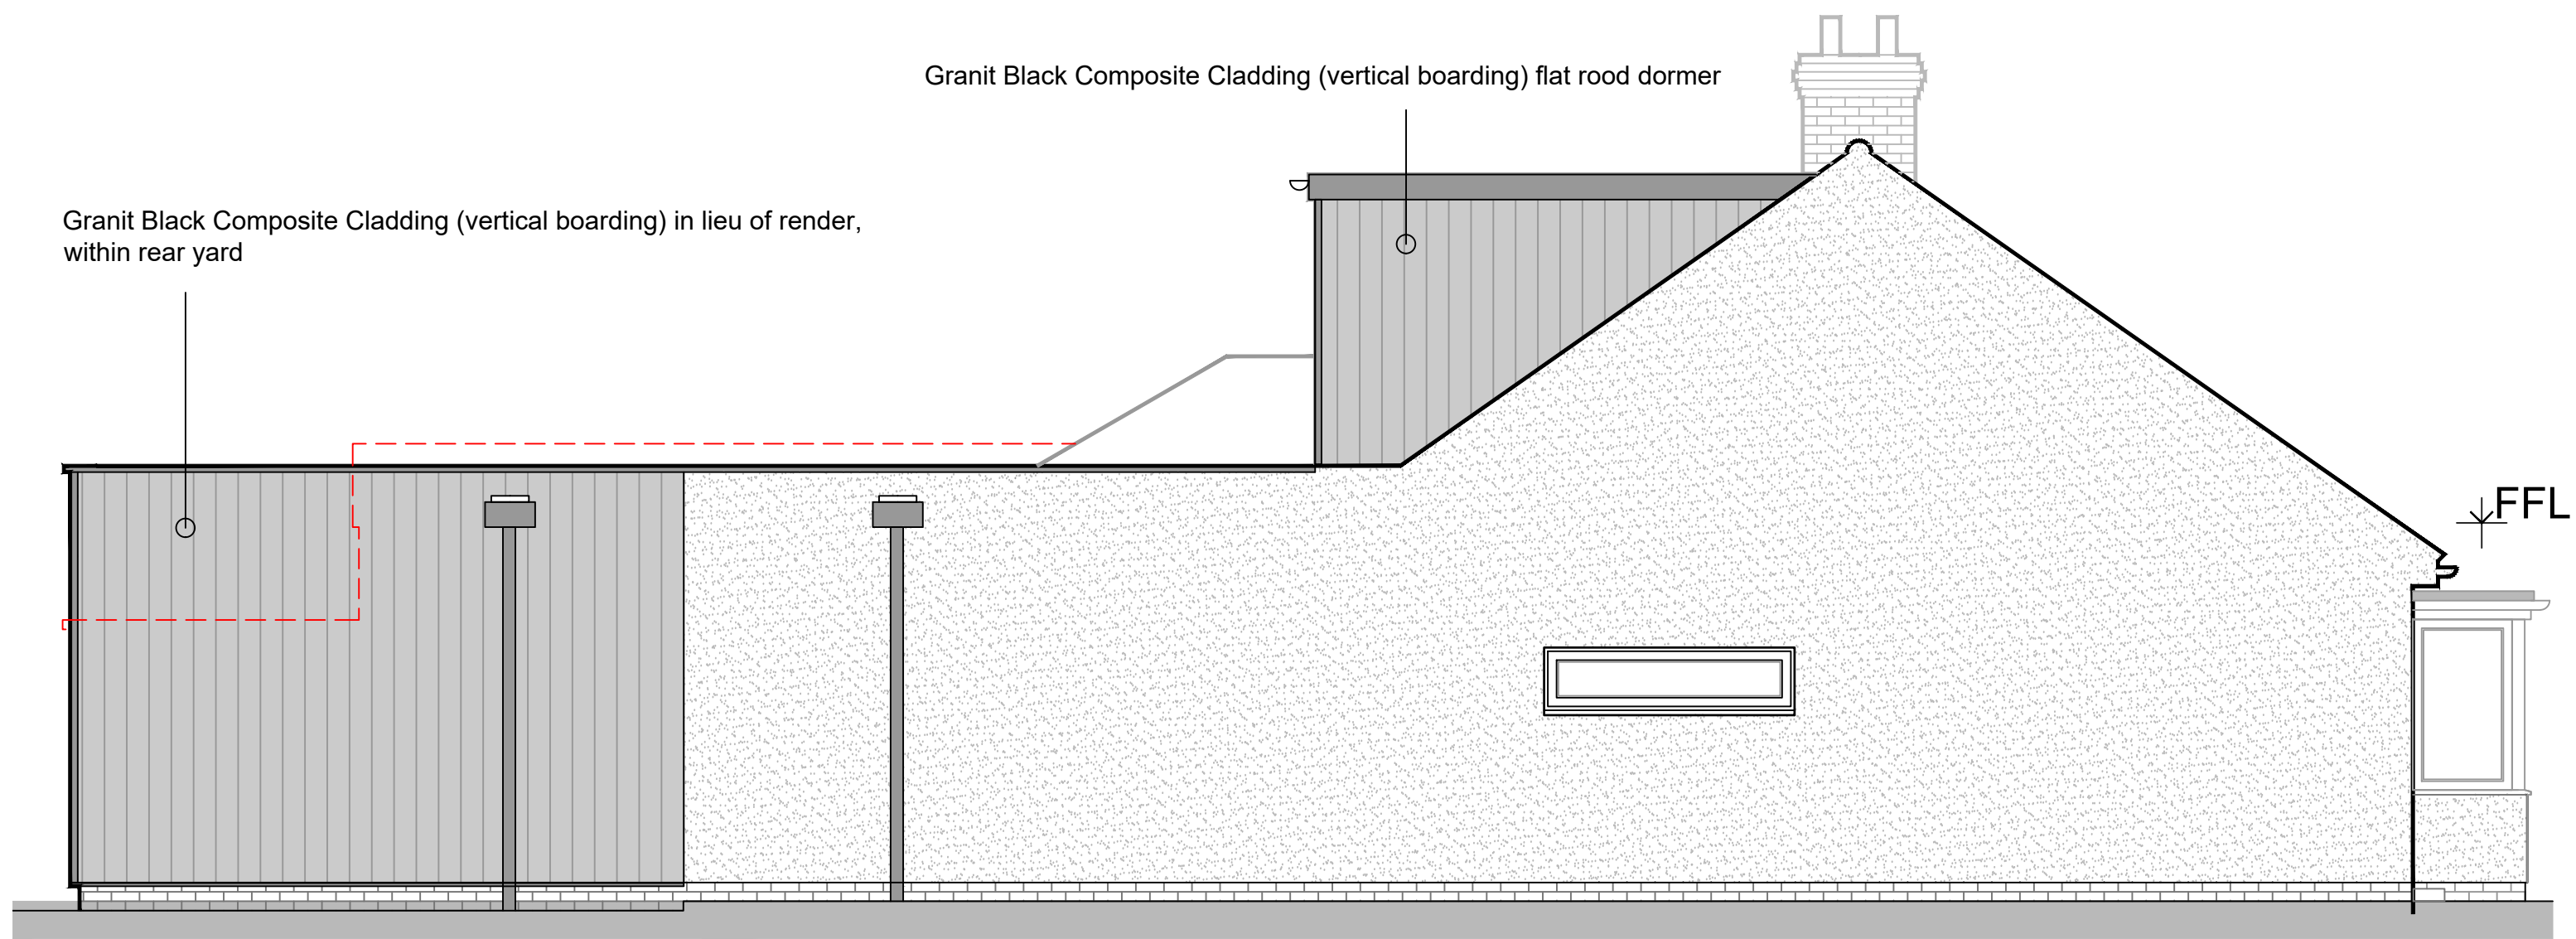

Proposed Side Elevation

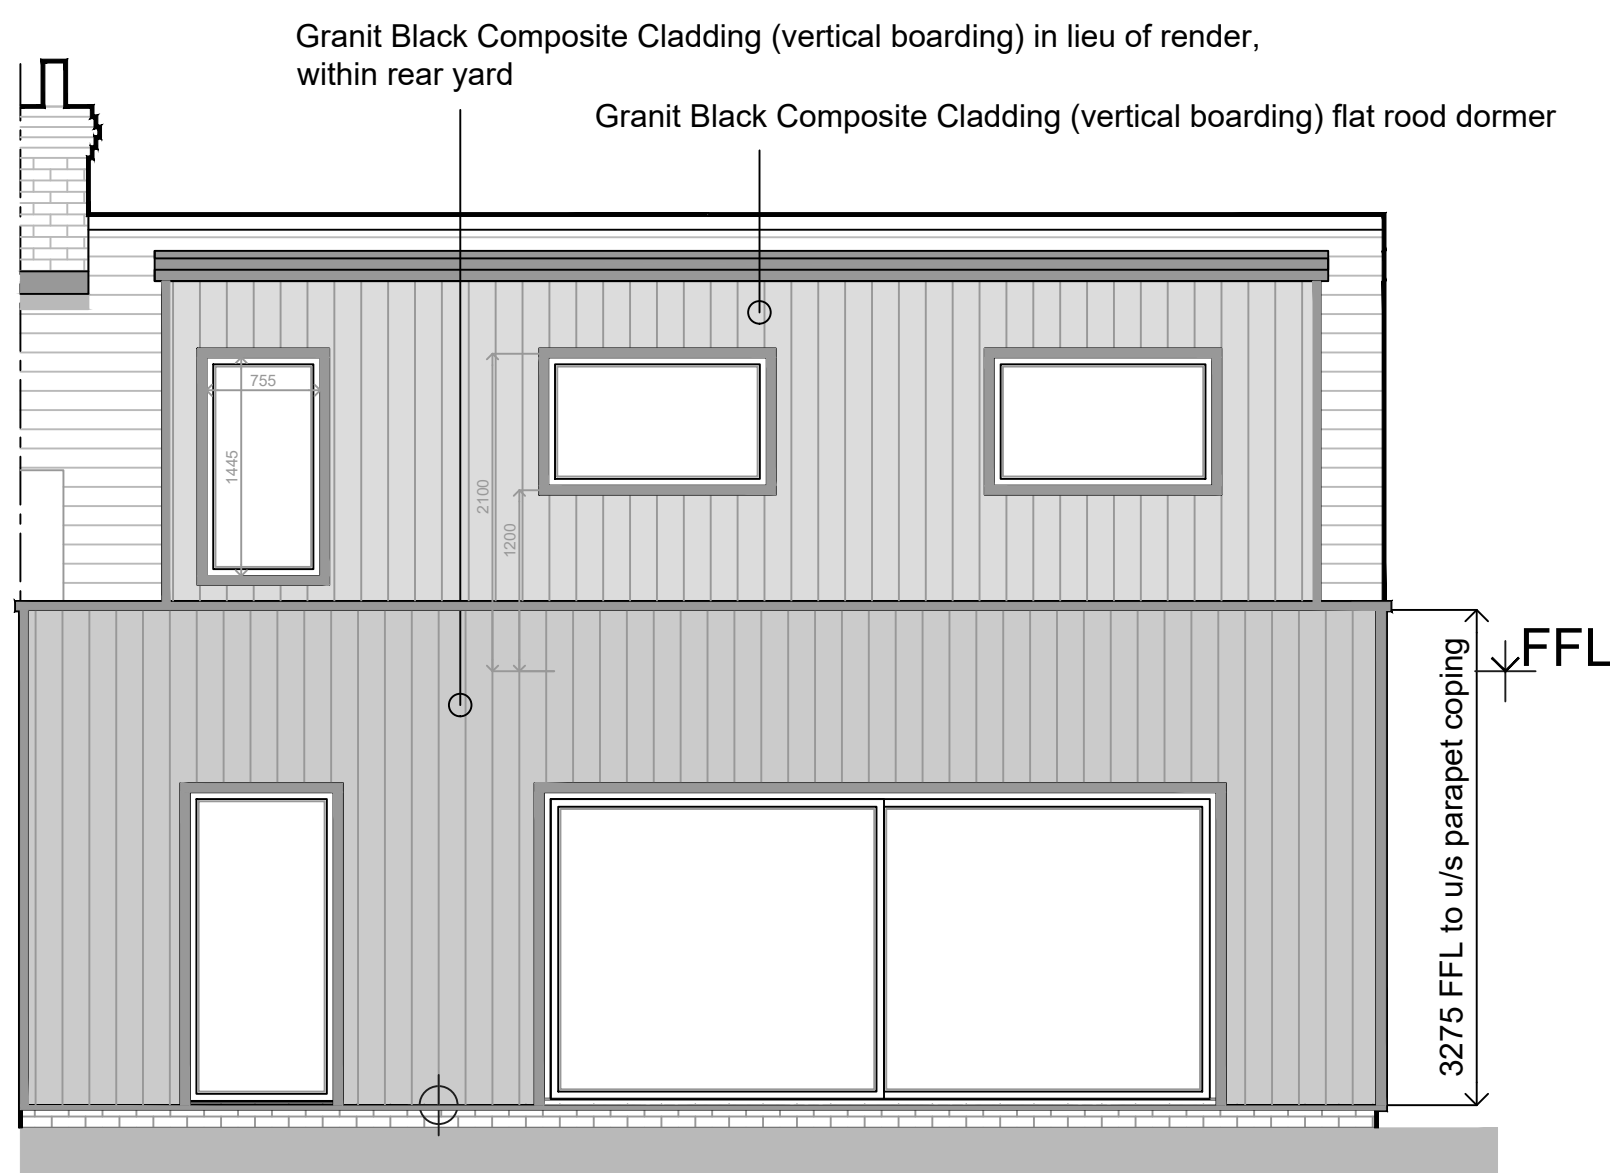

Proposed Rear Elevation

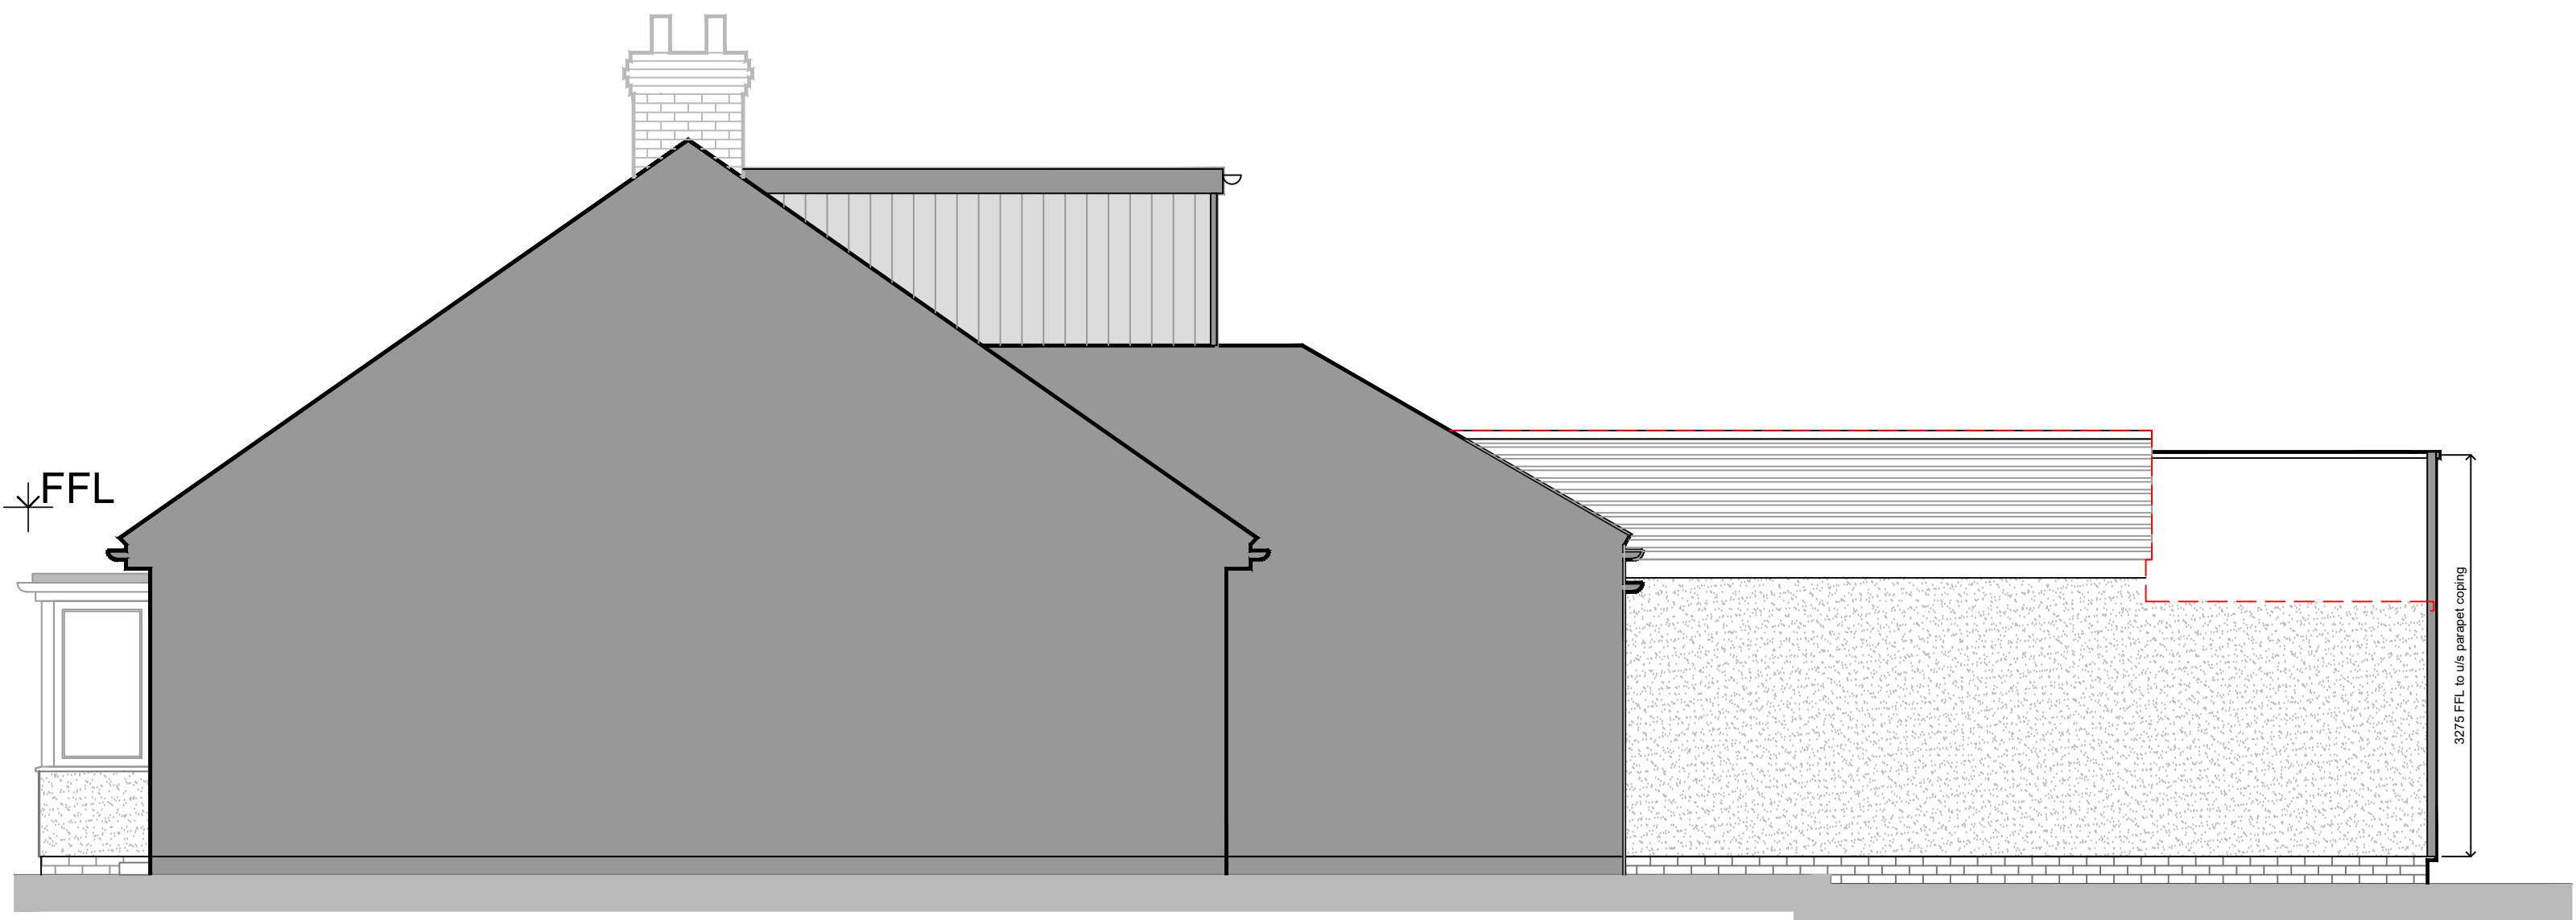

Proposed Side Elevation

Revisions		
A	Flat Roof extension, advice from LPA	04.08.25
B	Gable added, Rear dormer, retain existing party wall	13.09.25
C	Section 73 - Variation of Condition. Front Dormer removed, gable amended & rear dormer amended. At Ground Floor - Rear & Side elevational treatment changed.	07.08.26

Title PROPOSED REAR EXTENSION Proposed Elevations & Section		Address Mr Paul Collins unit 3 Willgton Quay Marina Tyne & Wear, NE28 6QT
Client	Date 08.06.2025	
Scale 1:50(A1)	Fixing Dimensions Must NOT be Scaled from this Drawing.	
Drw. No. v7 / 04 C		