





ALL DIMENSIONS TO BE CONFIRMED ON SITE
PRIOR TO ORDERING ANY MATERIALS.
SOME ASSUMPTIONS MAY HAVE BEEN MADE FOR
EXISTING ELEMENTS SUCH AS WALL TYPES, JOIST
SPAN DIRECTIONS, ROOF STRUCTURE ETC. THESE
ASSUMPTIONS MUST BE CONFIRMED BY THE
CONTRACTOR ON SITE PRIOR TO WORK STARTING.

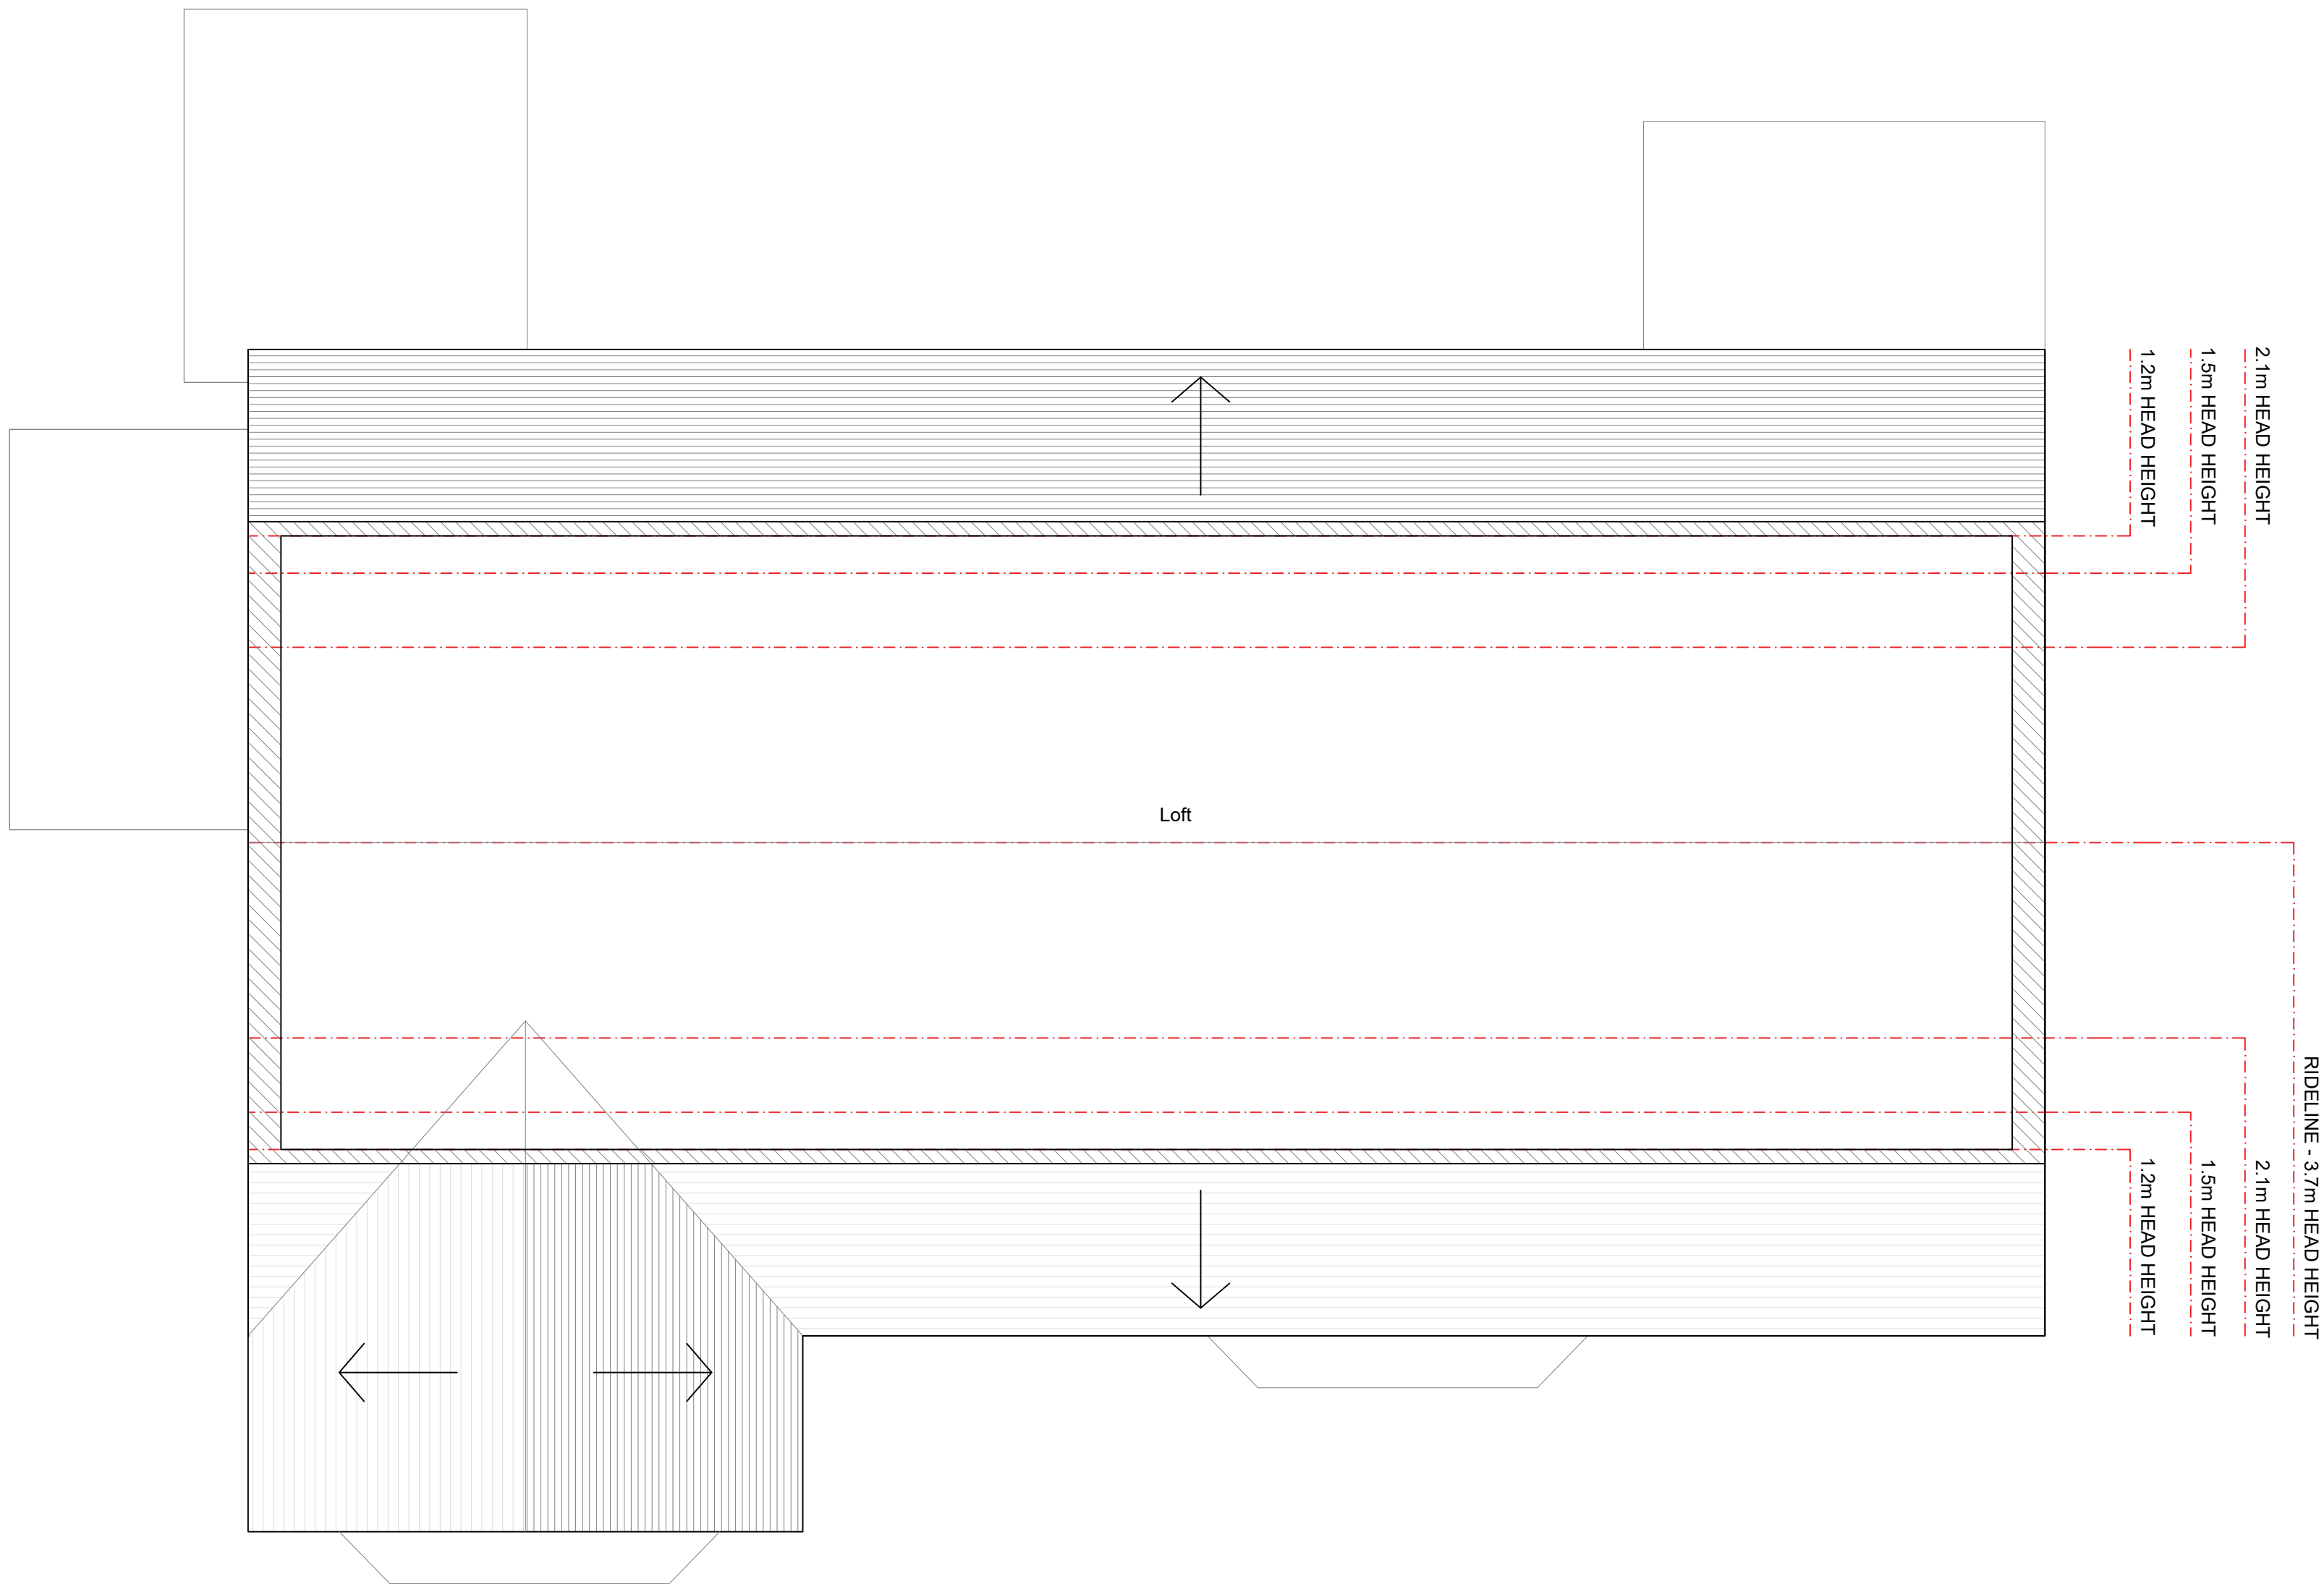

EXISTING LOFT FLOOR PLAN

02 EXISTING FLOOR PLANS
SCALE 1:50 @ A1

 

CRDesignServices

Salvus House, Aykley Heads,
Durham, DH1 5TS
sales@crdesignservices.co.uk
www.crdesignservices.co.uk
Tel: 0191 645 6000

- NOTES:
- 1. All dimensions to be checked on site.
 - 2. Any discrepancies to be reported back to CR Design Services.

P1	20.05.26	INITIAL ISSUE	TJ	AD	CR
Rev.	Date	Description	By	Check	App

DRAWING NO	DATE	DRAWING	PROJECT
4191-02	20.05.26	EXISTING FLOOR PLANS	3 NEWARK DRIVE, WHITBURN, SUNDERLAND, SR6 7DF
DRAWN	SCALE		
TJ	1:50 @ A1		