


ALL DIMENSIONS TO BE CONFIRMED ON SITE PRIOR TO ORDERING ANY MATERIALS. SOME ASSUMPTIONS MAY HAVE BEEN MADE FOR EXISTING ELEMENTS SUCH AS WALL TYPES, JOIST SPAN DIRECTIONS, ROOF STRUCTURE ETC. THESE ASSUMPTIONS MUST BE CONFIRMED BY THE CONTRACTOR ON SITE PRIOR TO WORK STARTING.



PROPOSED FRONT ELEVATION

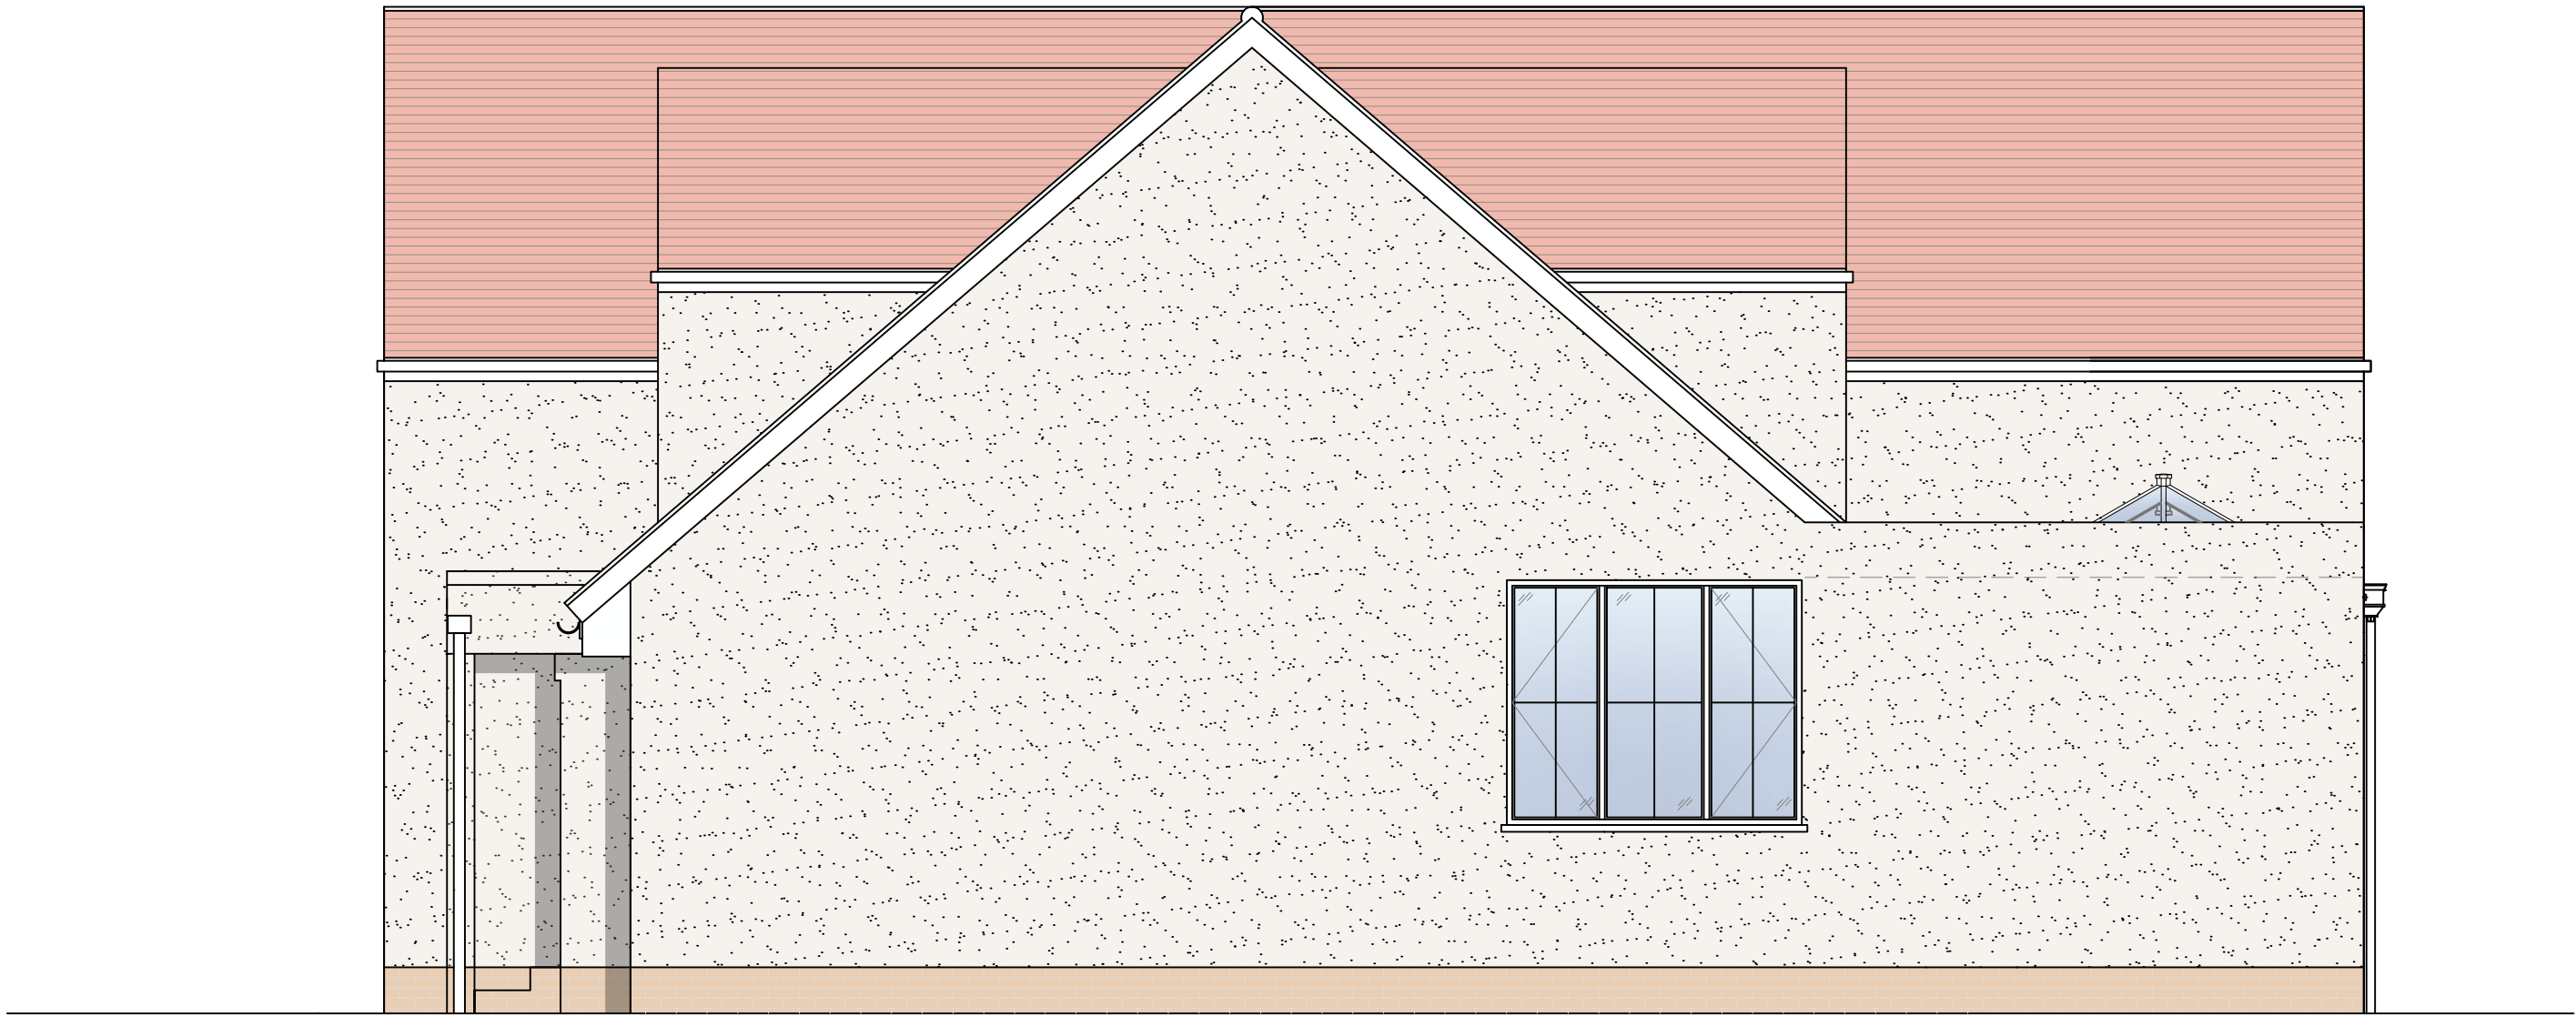

PROPOSED SIDE ELEVATION

09 PROPOSED ELEVATIONS
SCALE 1:50 @ A1

CRDesignServices

Salvus House, Aykley Heads,
Durham, DH1 5TS
sales@crdesignservices.co.uk
www.crdesignservices.co.uk
Tel: 0191 645 6000

NOTES:

1. All dimensions to be checked on site.
2. Any discrepancies to be reported back to CR Design Services.

P8	23.07.26	Updated to client feedback	TJ	AD	CR
P7	17.07.26	Updated to client feedback	TJ	AD	CR
P6	14.07.26	Updated to client feedback	TJ	AD	CR
P5	06.07.26	Updated to client feedback	TJ	AD	CR
P4	29.06.26	Updated to client feedback	TJ	AD	CR
P3	18.06.26	Updated to client feedback	TJ	AD	CR
P2	02.06.26	Updated to client feedback	TJ	AD	CR
P1	20.05.26	INITIAL ISSUE	TJ	AD	CR
Rev.	Date	Description	By	Check	App

P9	29.07.26	Updated to client feedback	TJ	AD	CR
Rev.	Date	Description	By	Check	App

DRAWING NO	DATE	DRAWING	PROJECT
4191-09	20.05.26	PROPOSED ELEVATIONS	3 NEWARK DRIVE, WHITBURN, SUNDERLAND, SR6 7DF
DRAWN	SCALE		
TJ	1:50 @ A1		

