





ALL DIMENSIONS TO BE CONFIRMED ON SITE PRIOR TO ORDERING ANY MATERIALS. SOME ASSUMPTIONS MAY HAVE BEEN MADE FOR EXISTING ELEMENTS SUCH AS WALL TYPES, JOIST SPAN DIRECTIONS, ROOF STRUCTURE ETC. THESE ASSUMPTIONS MUST BE CONFIRMED BY THE CONTRACTOR ON SITE PRIOR TO WORK STARTING.

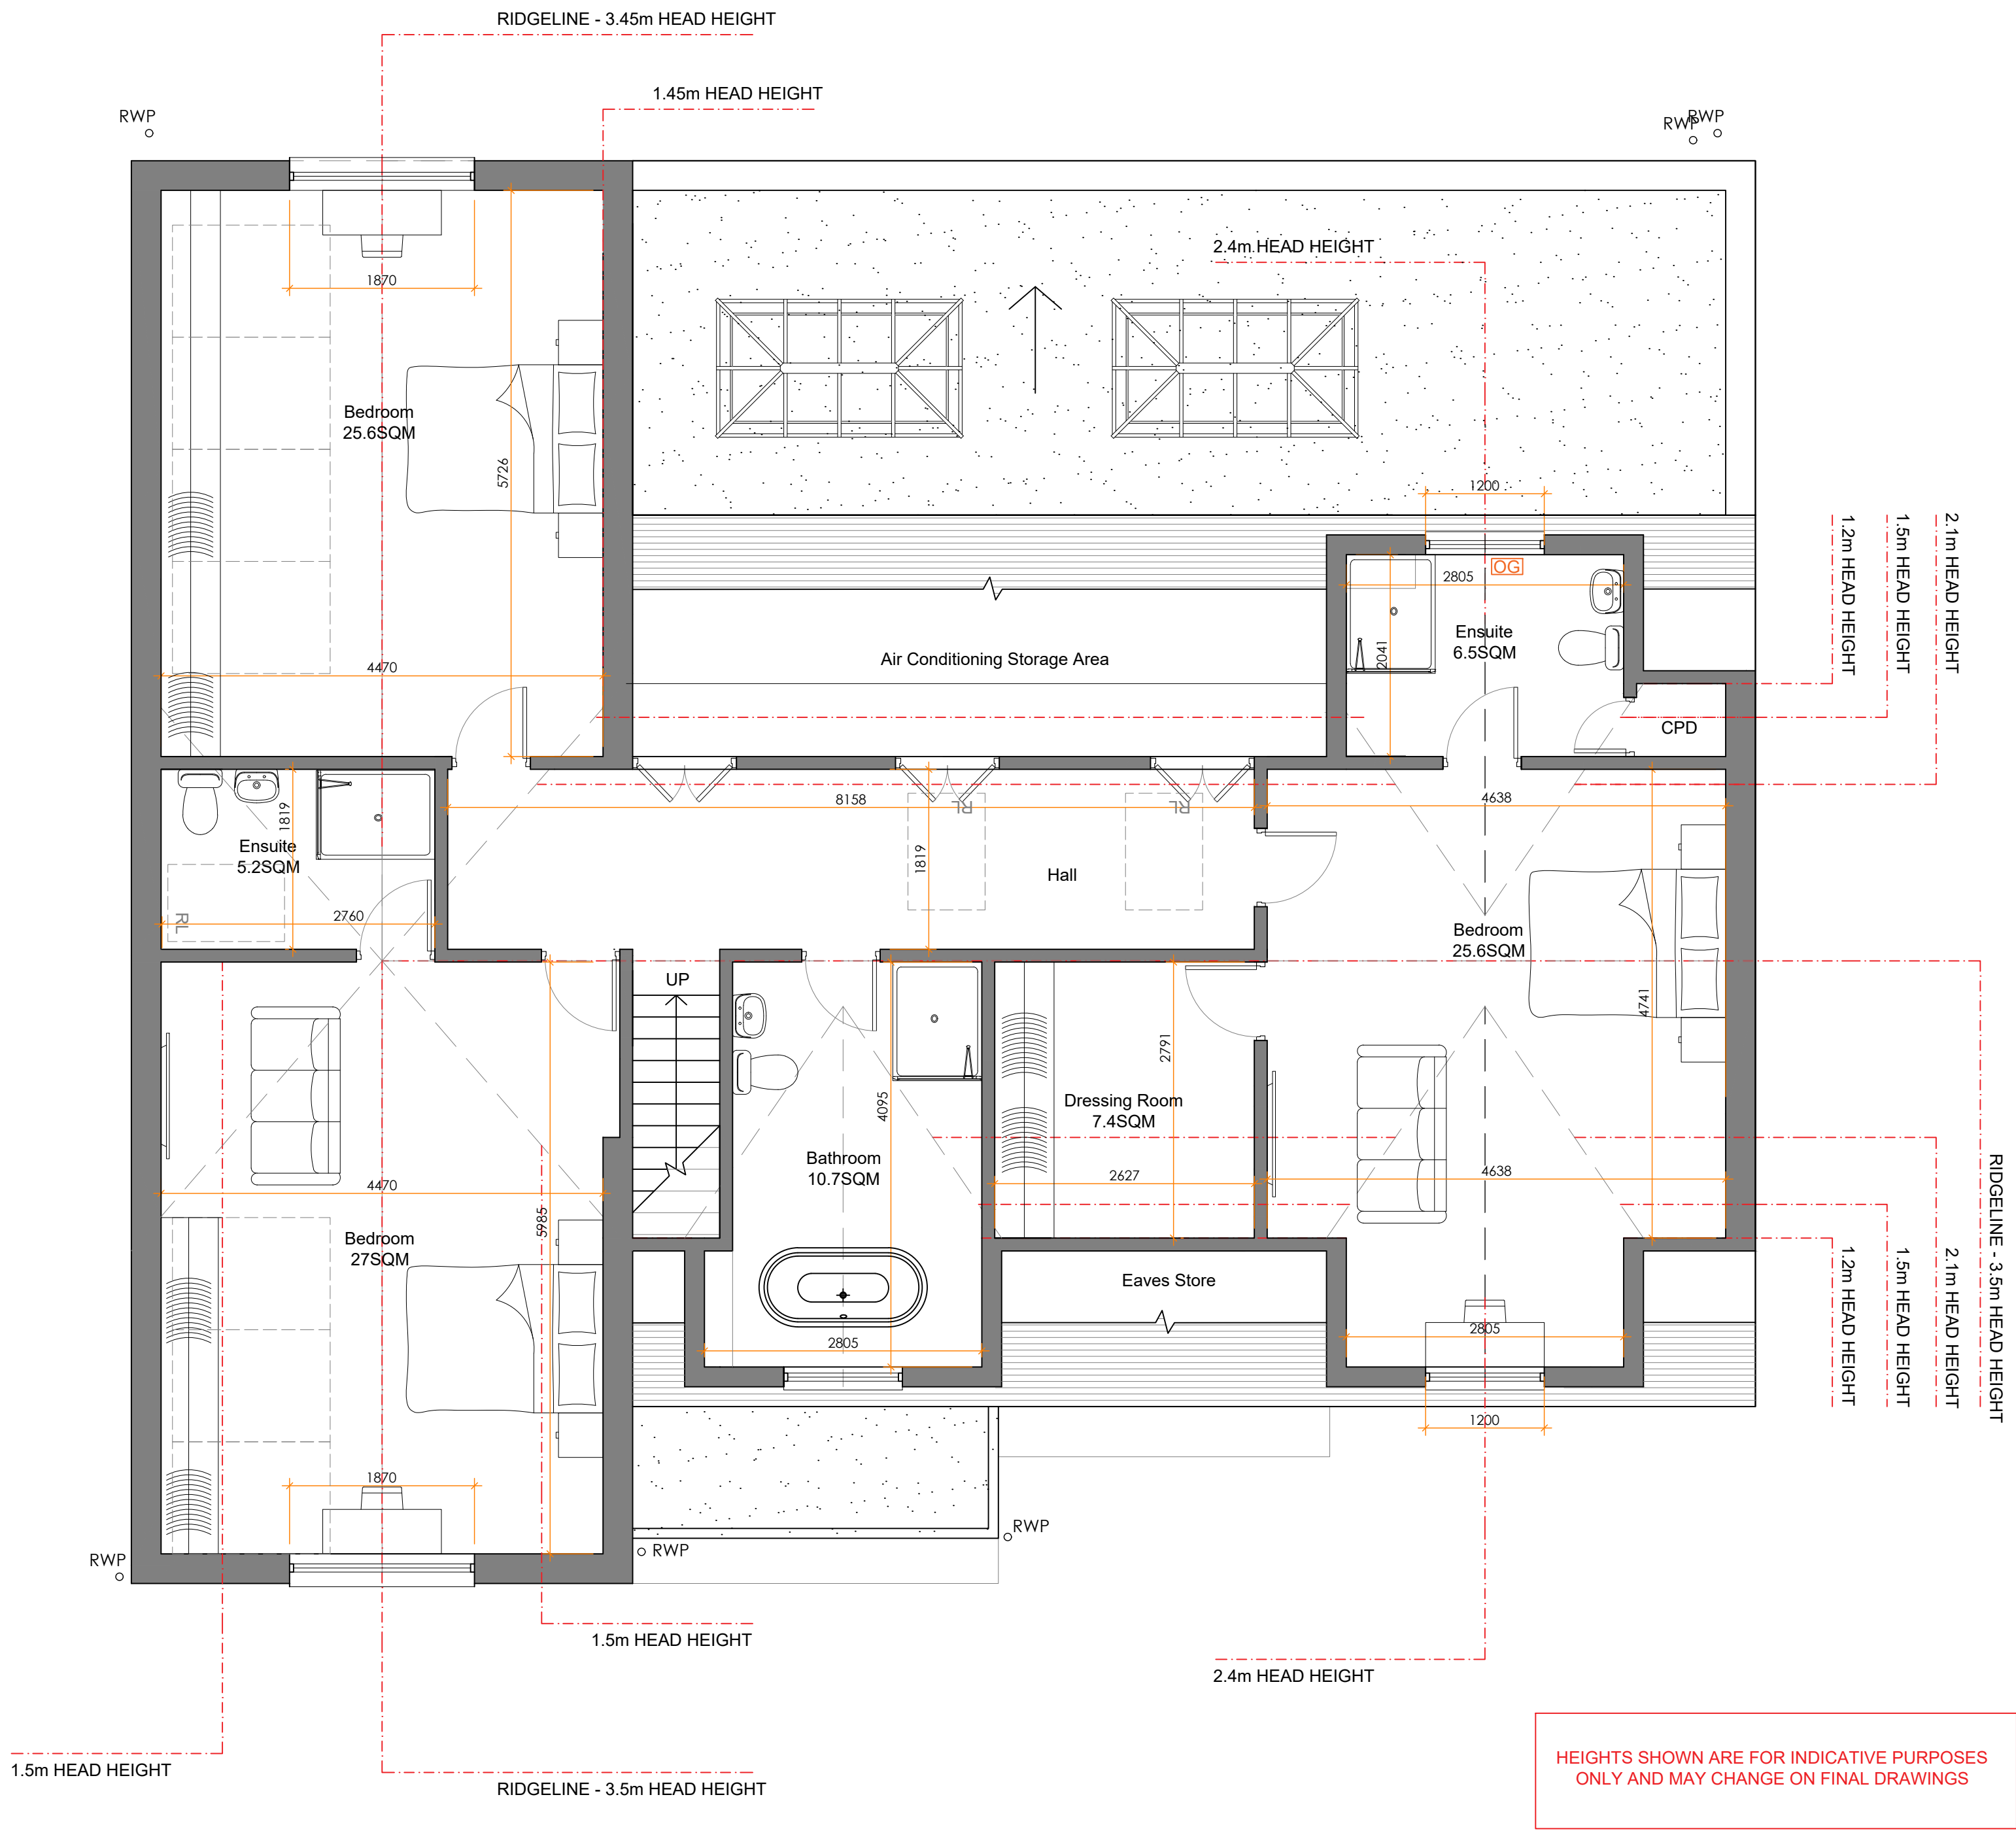

PROPOSED LOFT FLOOR PLAN

 

- NOTES:
- All dimensions to be checked on site.
 - Any discrepancies to be reported back to CR Design Services.

P6	29.07.26	Updated to client feedback	TJ	AD	CR
P5	09.07.26	Updated to client feedback	TJ	AD	CR
P4	06.07.26	Updated to client feedback	TJ	AD	CR
P3	18.06.26	Updated to client feedback	TJ	AD	CR
P2	02.06.26	Updated to client feedback	TJ	AD	CR
P1	20.05.26	INITIAL ISSUE	TJ	AD	CR
Rev.	Date	Description	By	Check	App

DRAWING NO	DATE
4191-07	20.05.26
DRAWN	SCALE
TJ	1:50 @ A1

DRAWING	PROJECT
PROPOSED FLOOR PLANS - OPTION 1	3 NEWARK DRIVE, WHITBURN, SUNDERLAND, SR6 7DF