



PROPOSED NOTES


PLANNING SOUGHT FOR SINGLE STOREY
EXTENSION TO REAR

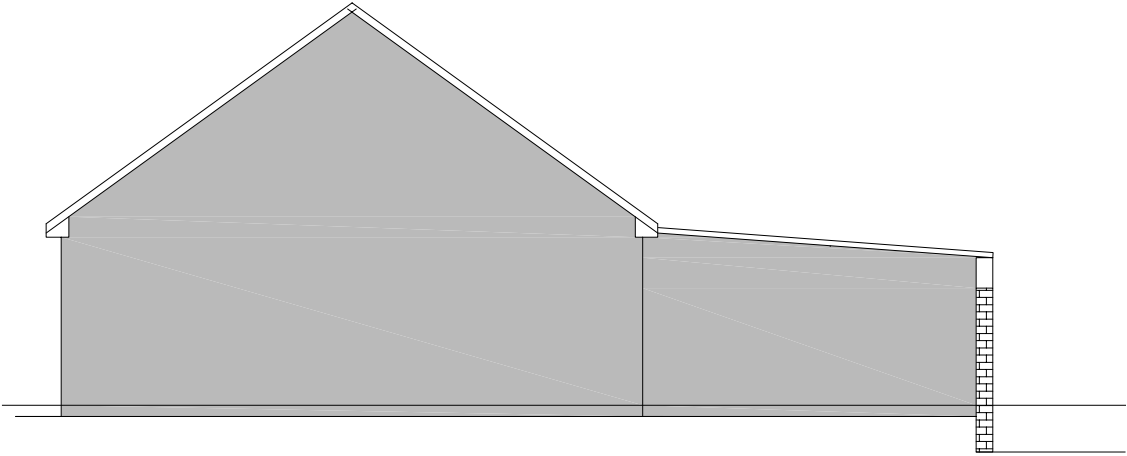


E101 EXISTING LEFT ELEVATION
1:100

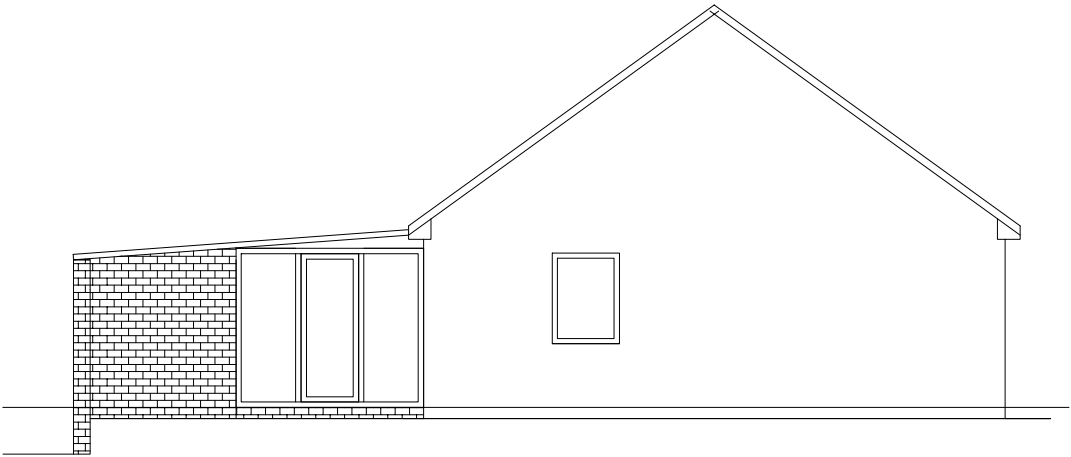

E101 EXISTING RIGHT ELEVATION
1:100

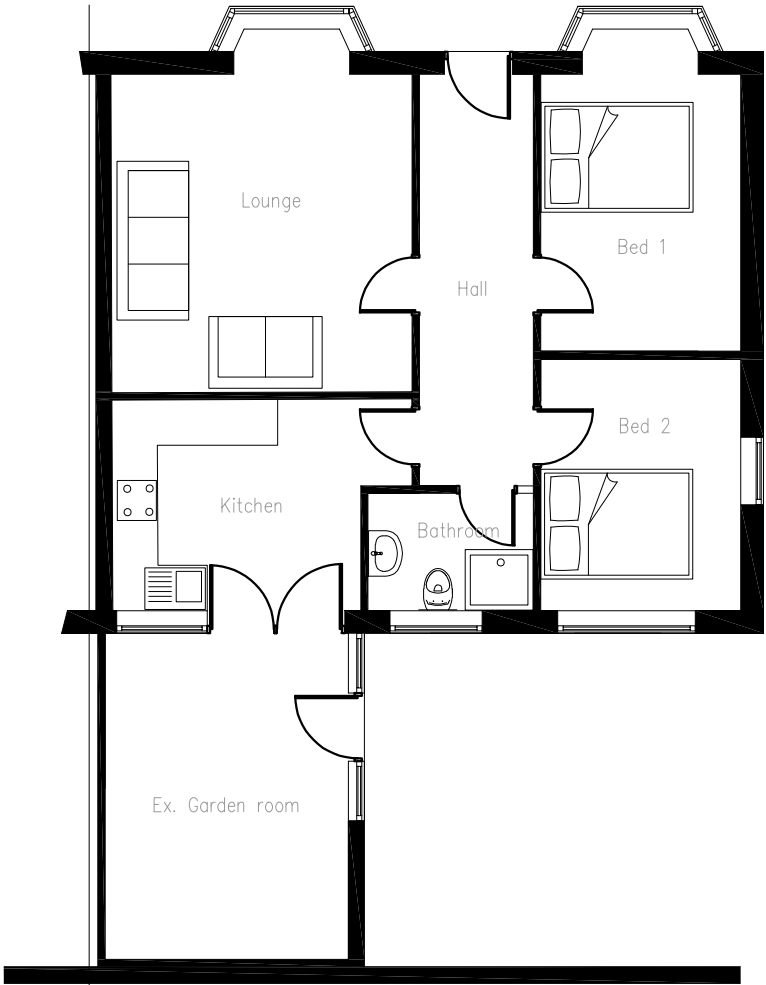

E101 EXISTING FLOOR PLAN
1:100

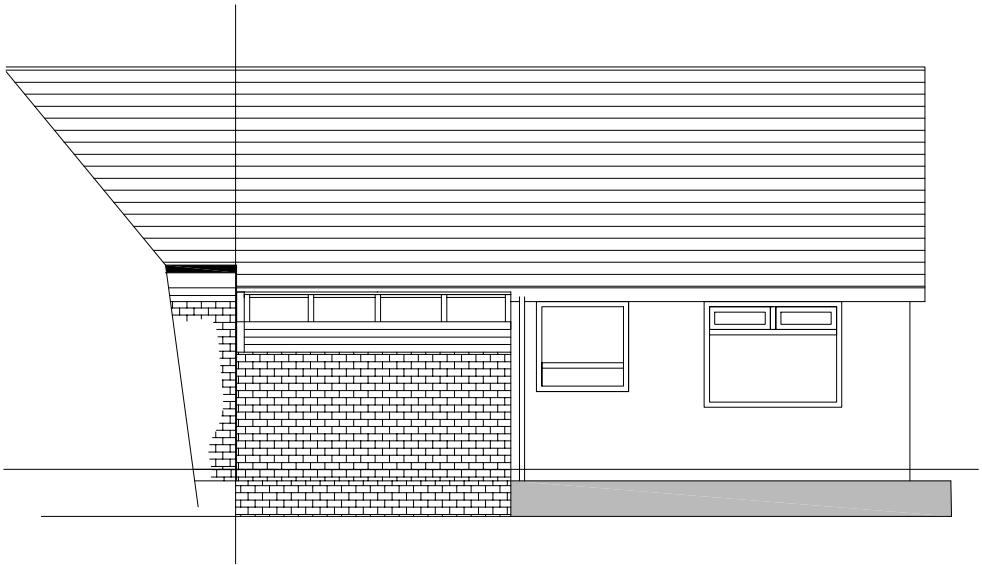


E101 EXISTING REAR ELEVATION
1:100

ALL DIMENSIONS TO BE CHECKED ON SITE.
DO NOT SCALE FROM THIS DRAWING, WORK TO
FIGURED DIMENSIONS ONLY.
ANY OMISSIONS OR DISCREPANCIES SHALL BE
REPORTED TO PHI

Existing Elevations

Scale 1:100

 

SITE:		187 WENLOCK ROAD, SOUTH SHIELDS, NE34 9BP		E101		PROJECT NO.		03.06.26		Paramount Home improvements Newcastle Quays Retail Park, North Shields, NE29 6DW 07595590110 a.maclennan@paramounthomeimprovements.co.uk	
				DRAWING NO.				DATE.			
TITLE:		MS SHABILLA		1:100		AM		AM			
				SCALE AT A3.		DRAWN.		CHECKED.			
								A			
								REVISION.			