



PROPOSED NOTES


PLANNING SOUGHT FOR SINGLE STOREY  
EXTENSION TO REAR

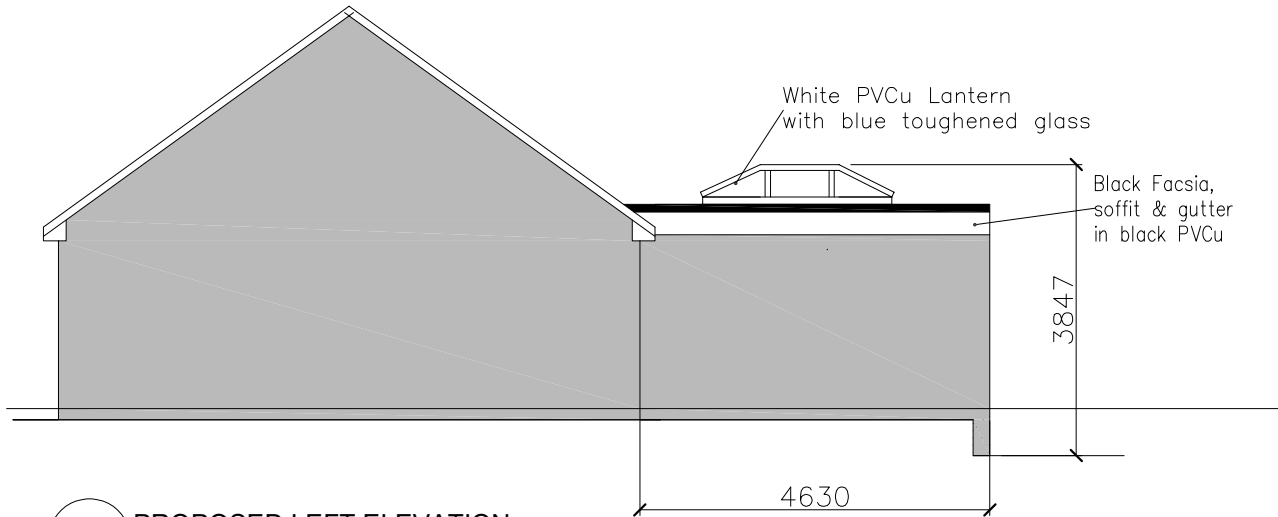


E102 PROPOSED LEFT ELEVATION  
1:100

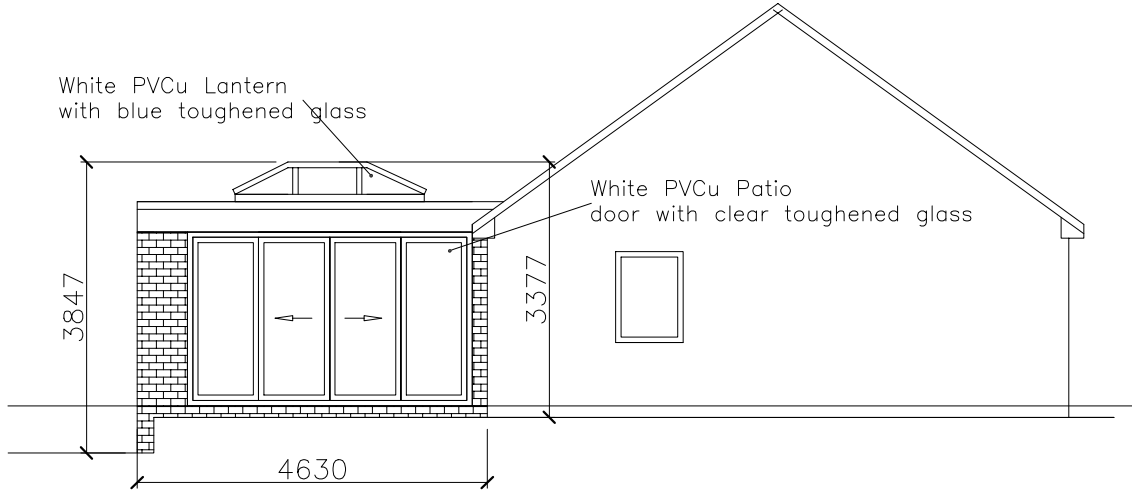

E102 PROPOSED RIGHT ELEVATION  
1:100

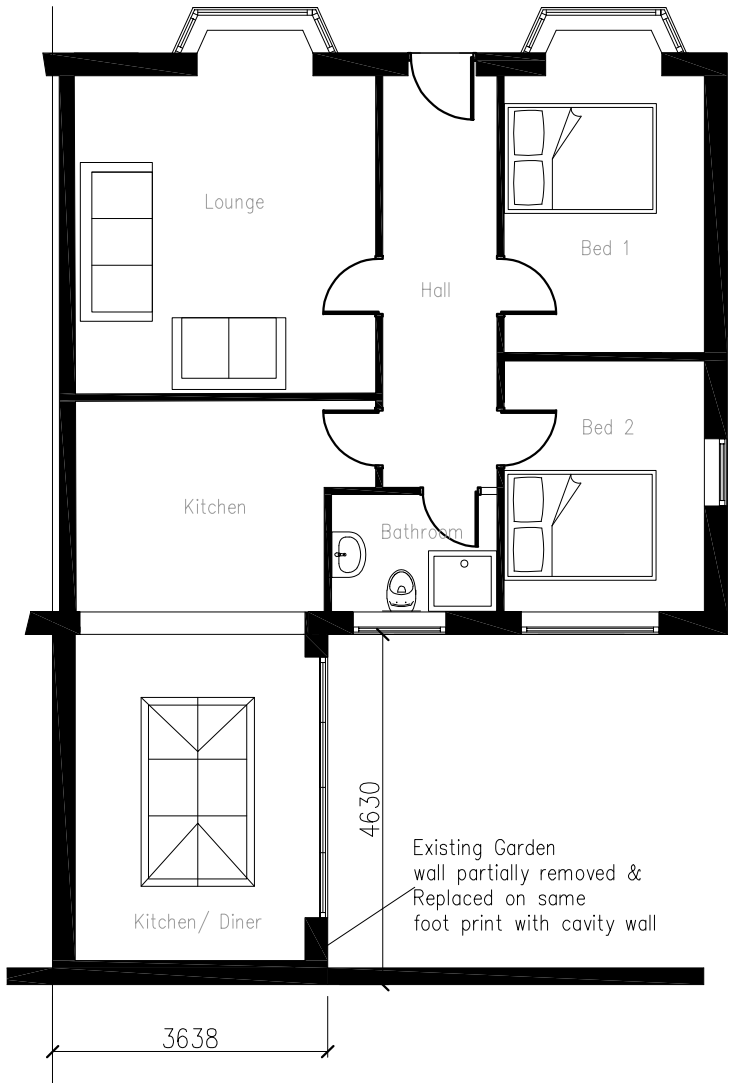

E102 PROPOSED FLOOR PLAN  
1:100

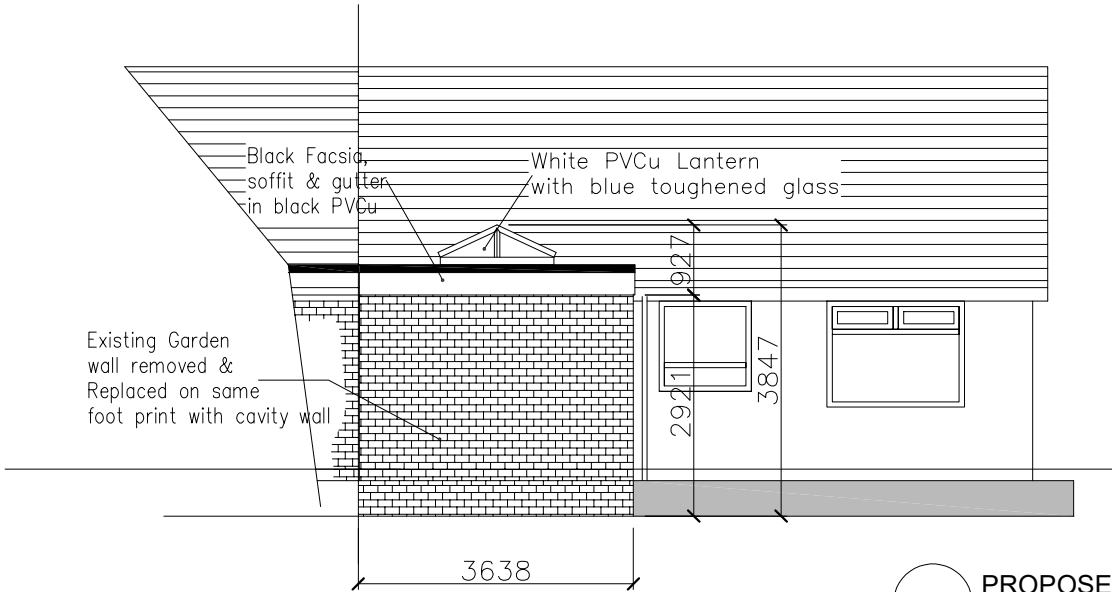


E102 PROPOSED REAR ELEVATION  
1:100

Existing Garden room and new kitchen diner  
built in same place - garden wall to be partially  
removed and new cavity wall built in same  
place

PROPOSED ELEVATIONS

Scale 1:100

 

SITE: 187 WENLOCK ROAD, SOUTH SHIELDS, NE34 9BP

TITLE: MS SHABILLA

E102  
DRAWING NO.

1:100  
SCALE AT A3.

AM  
DRAWN.

PROJECT NO.  
AM  
CHECKED.

03.06.26  
DATE.  
A  
REVISION.

Paramount Home improvements  
Newcastle Quays Retail Park,  
North Shields, NE29 6DW  
07595590110  
a.maclennan@paramounthomeimprovements.co.uk