




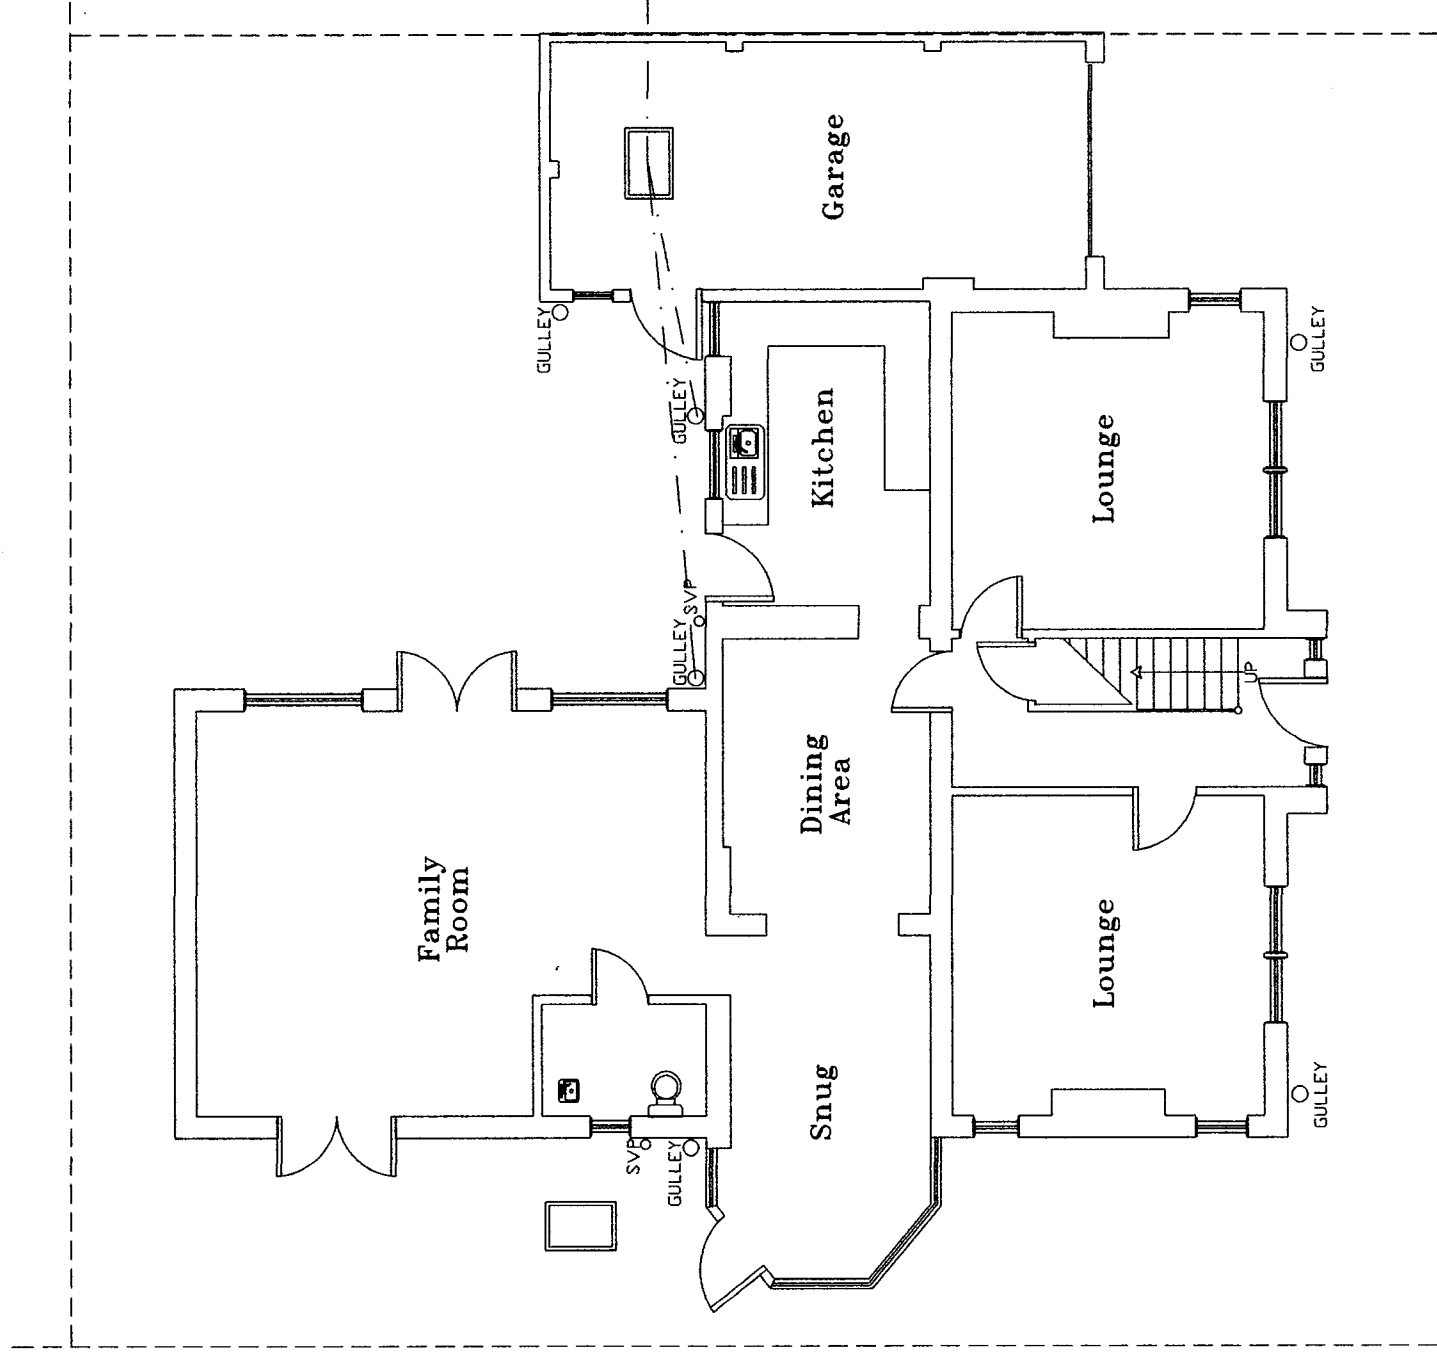

EXISTING GROUND FLOOR PLAN

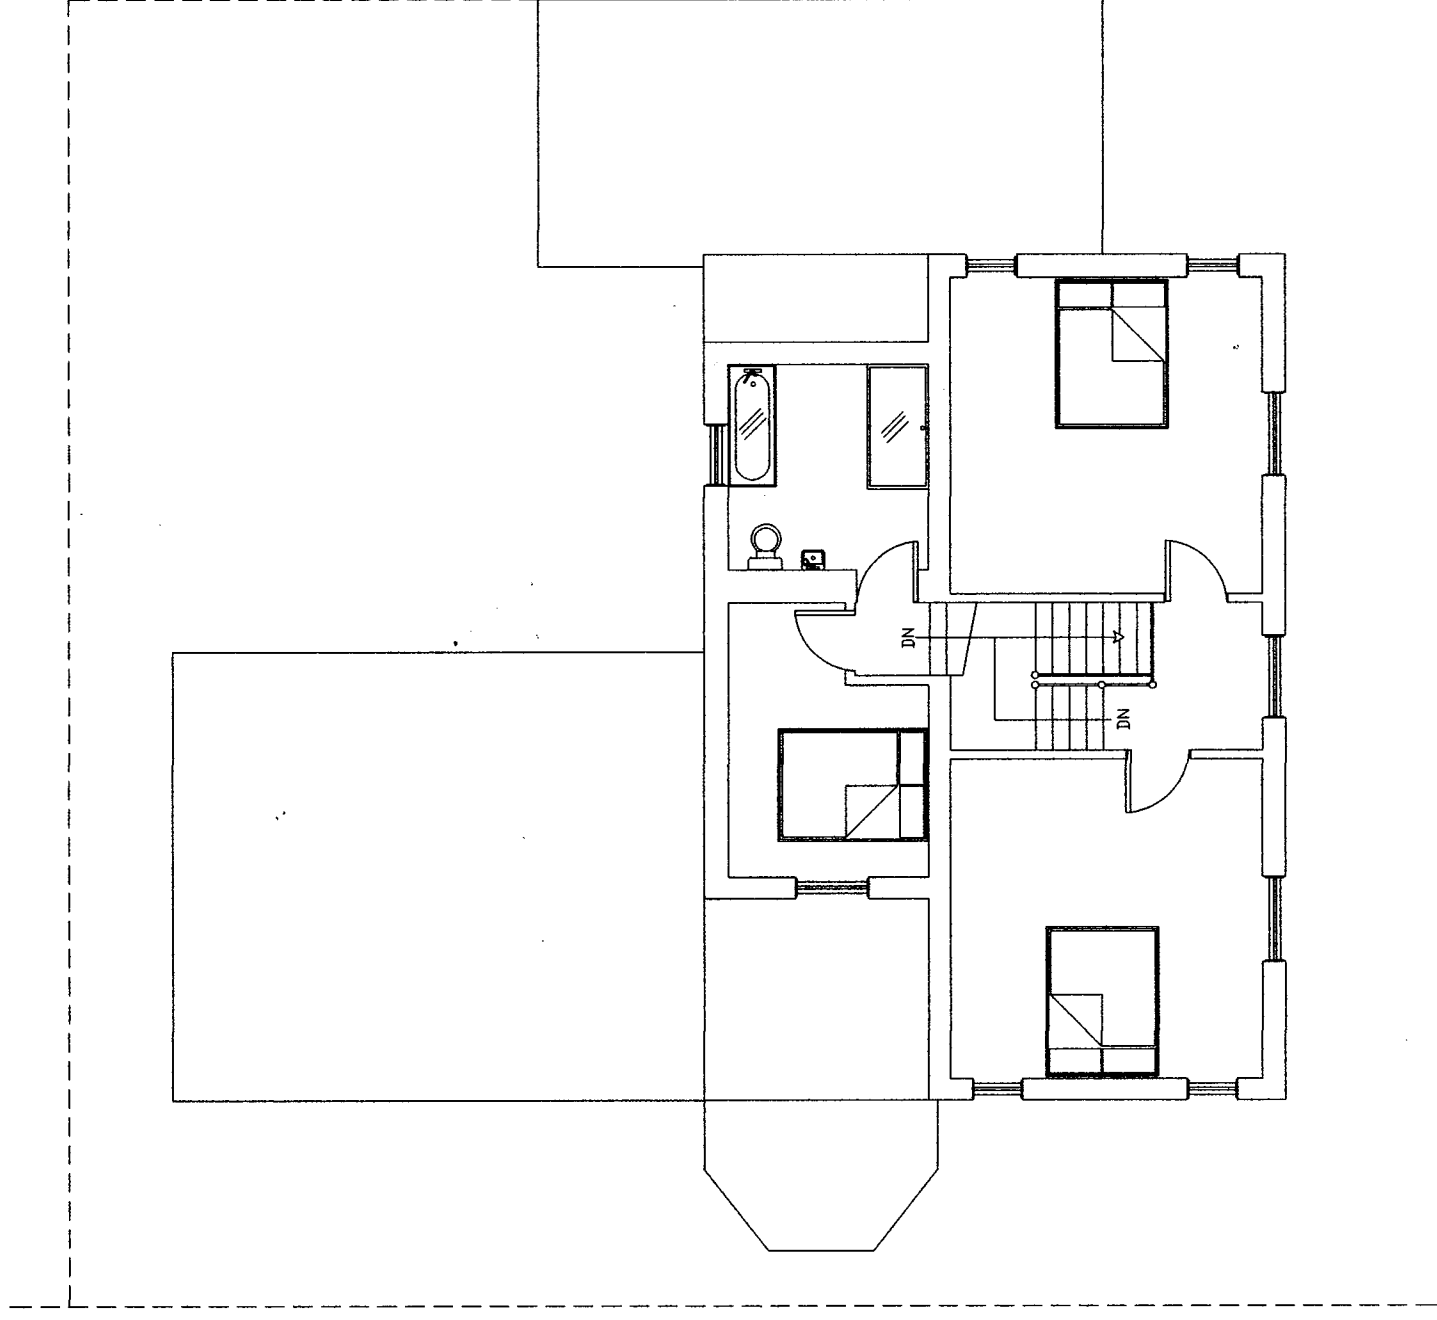

EXISTING FIRST FLOOR PLAN

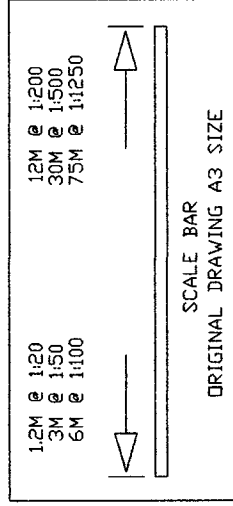

Laburnum House, Boldon Colliery,
Tyne and Wear, NE35 9AX.
Proposed Extensions
Drawing No. L55a
Date 16/03/2025
Scale 1:100
Mr AM Watt
20 Alpine Way
Sunderland SR3 1TN
Tel No. 0191 5226401
078116 050 33