



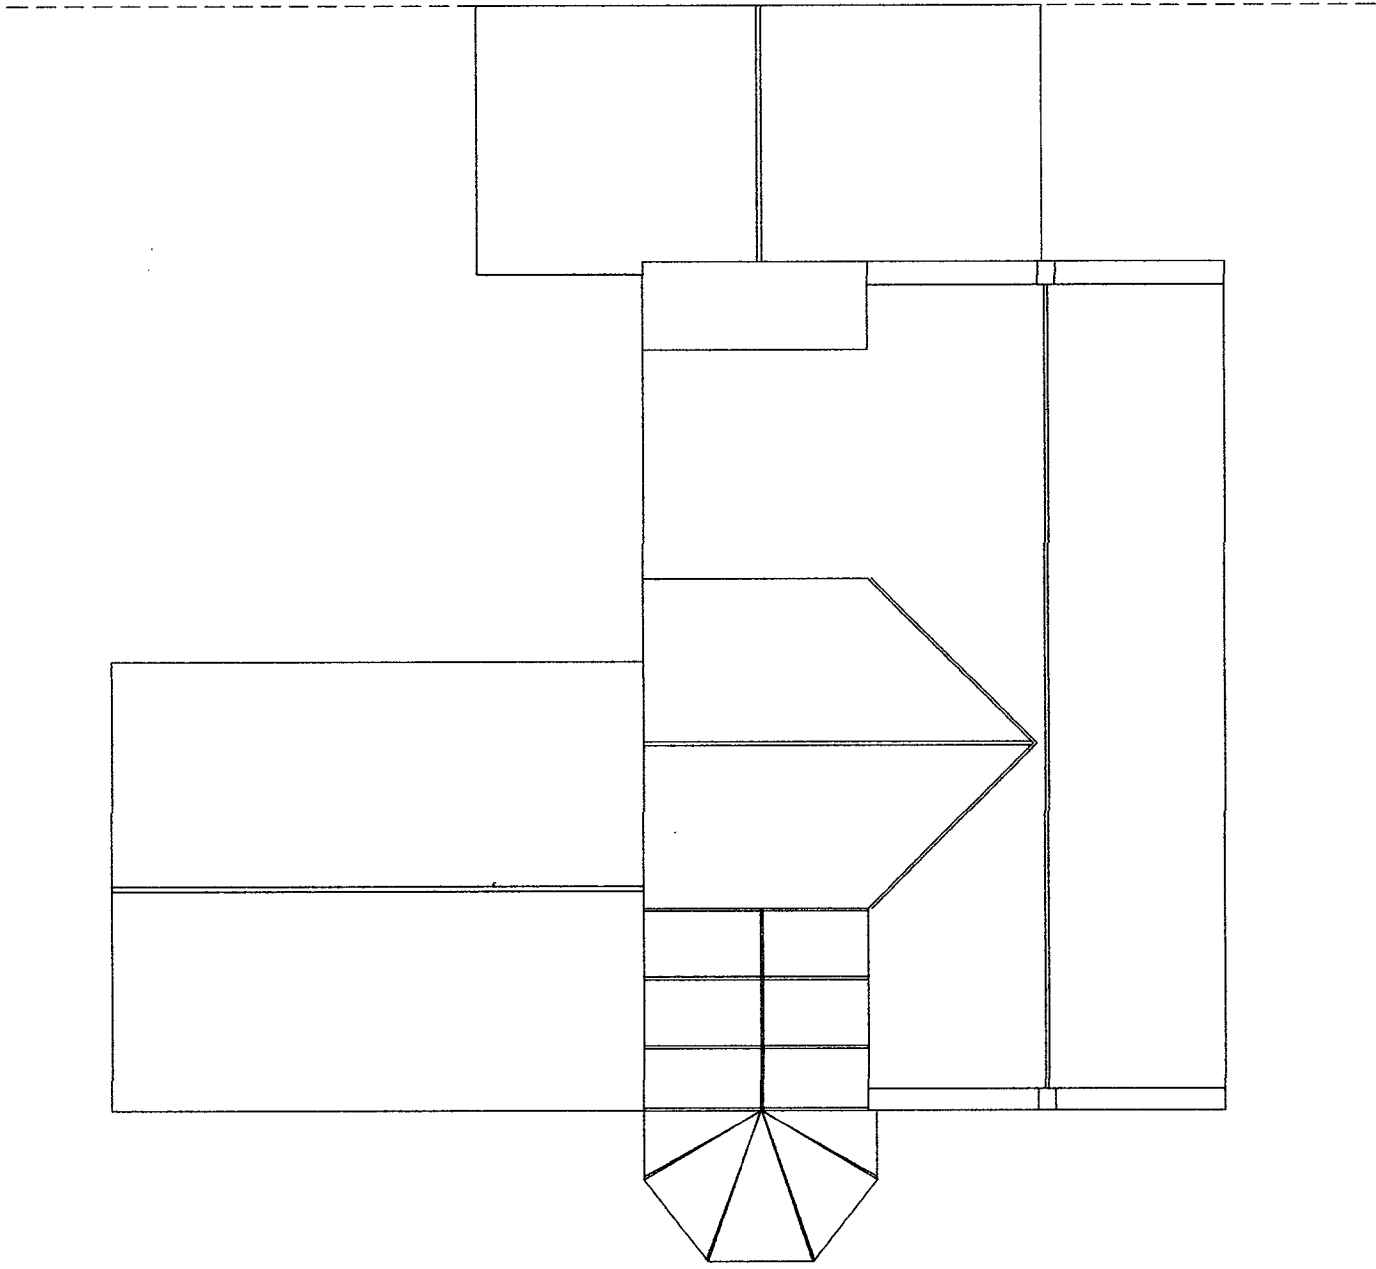

EXISTING ROOF PLAN

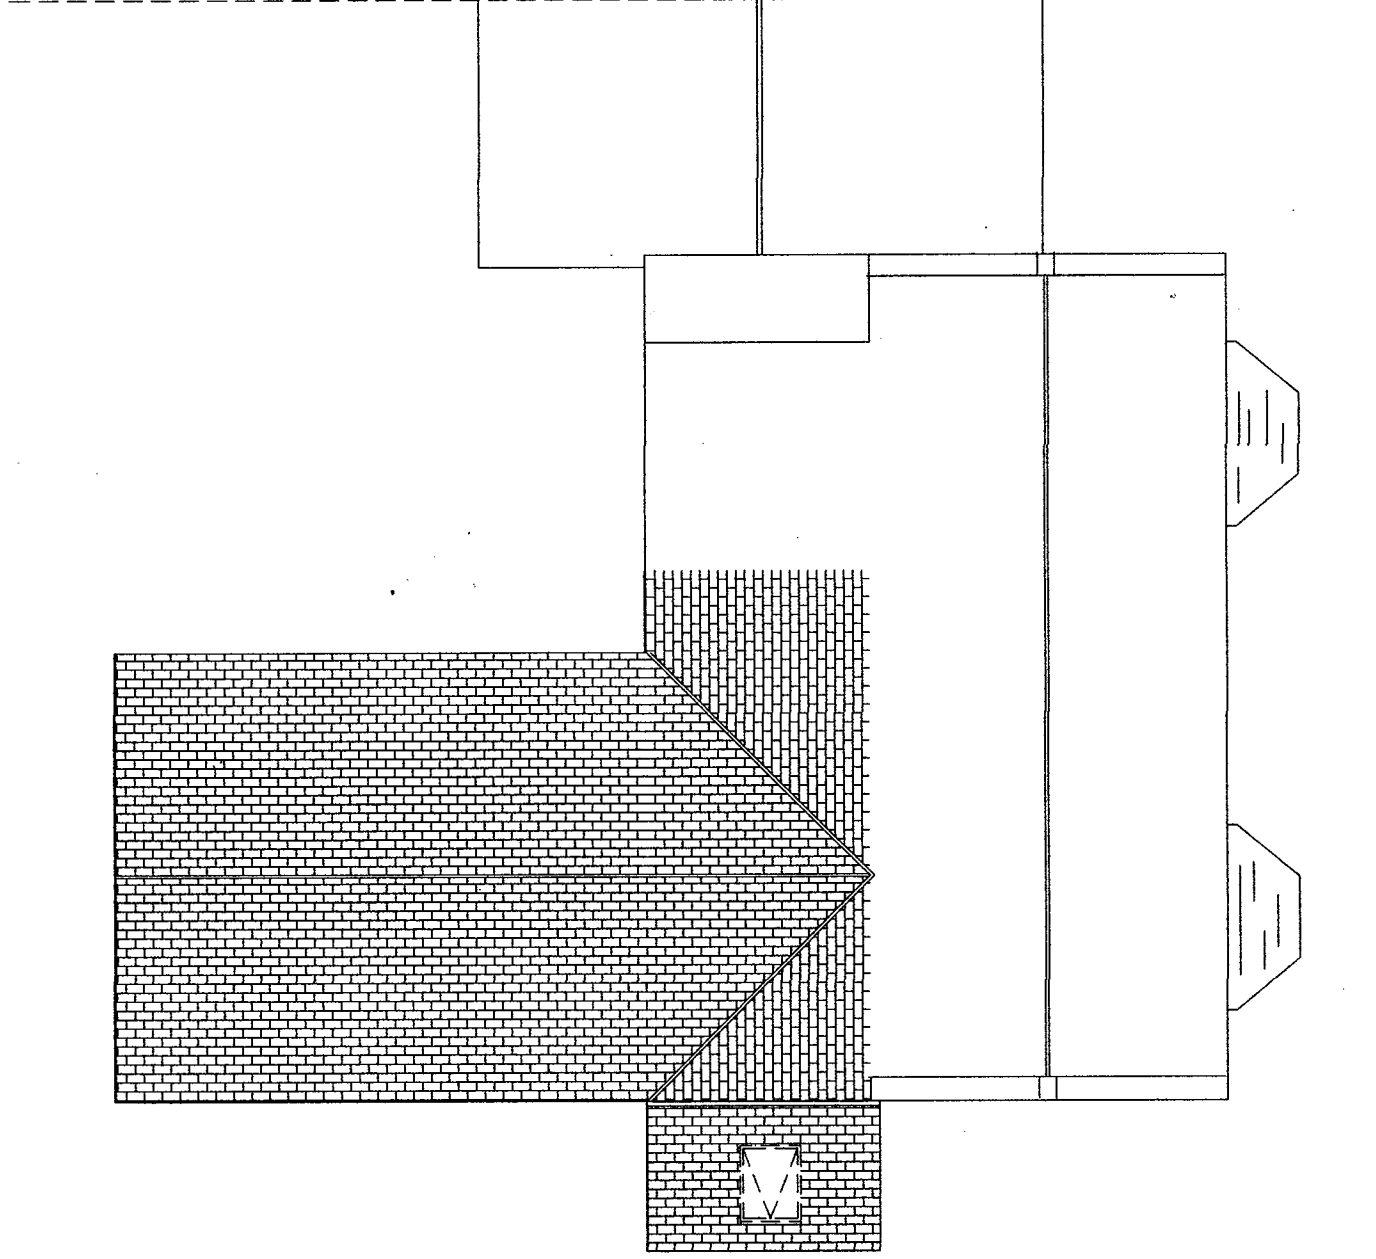

PROPOSED ROOF PLAN

1:2M @ 1:20
3M @ 1:50
6M @ 1:100

12M @ 1:200
30M @ 1:500
75M @ 1:1250

SCALE BAR
ORIGINAL DRAWING A3 SIZE

Laburnum House, Boldon Colliery,
Tyne and Wear, NE35 9AX
Proposed Extensions
Drawing No. L55e
Date 16/03/2025
Scale 1:100

Mr AM Watt
20 Alpine Way
Sunderland SR3 1TN
Tel No. 0191 5226401
078116 050 33