



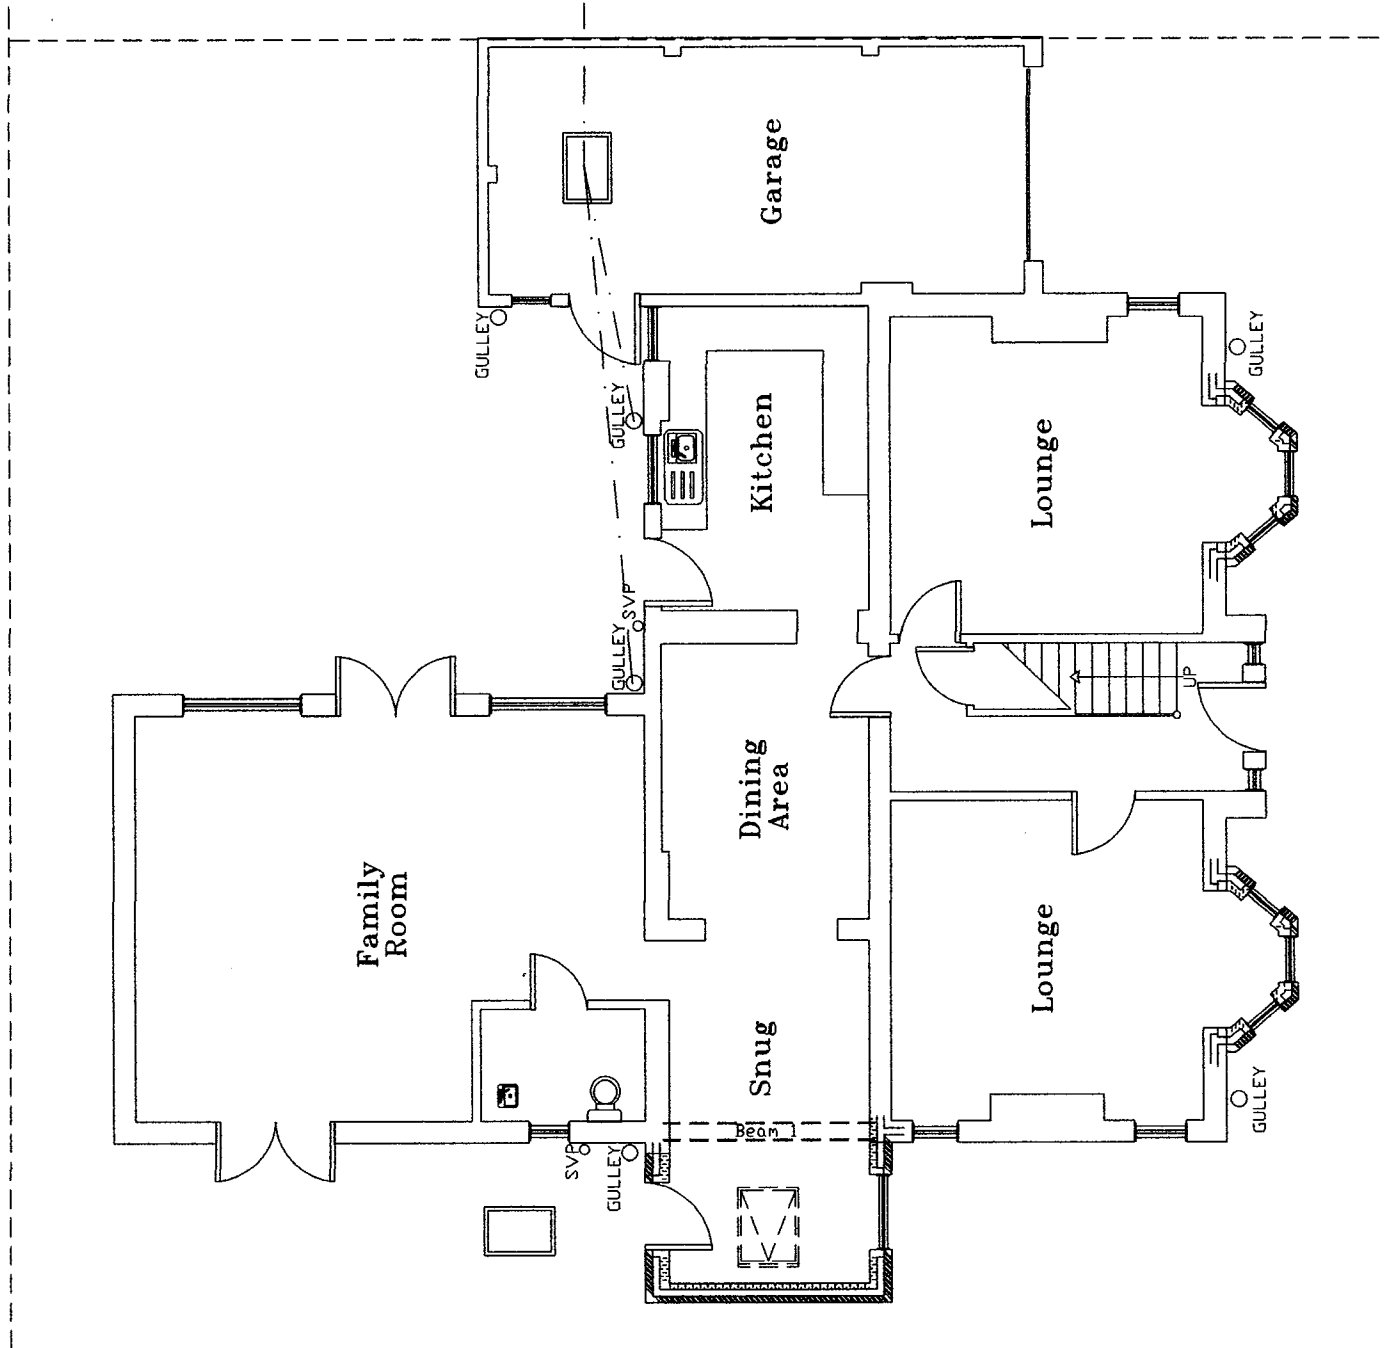

PROPOSED GROUND FLOOR PLAN

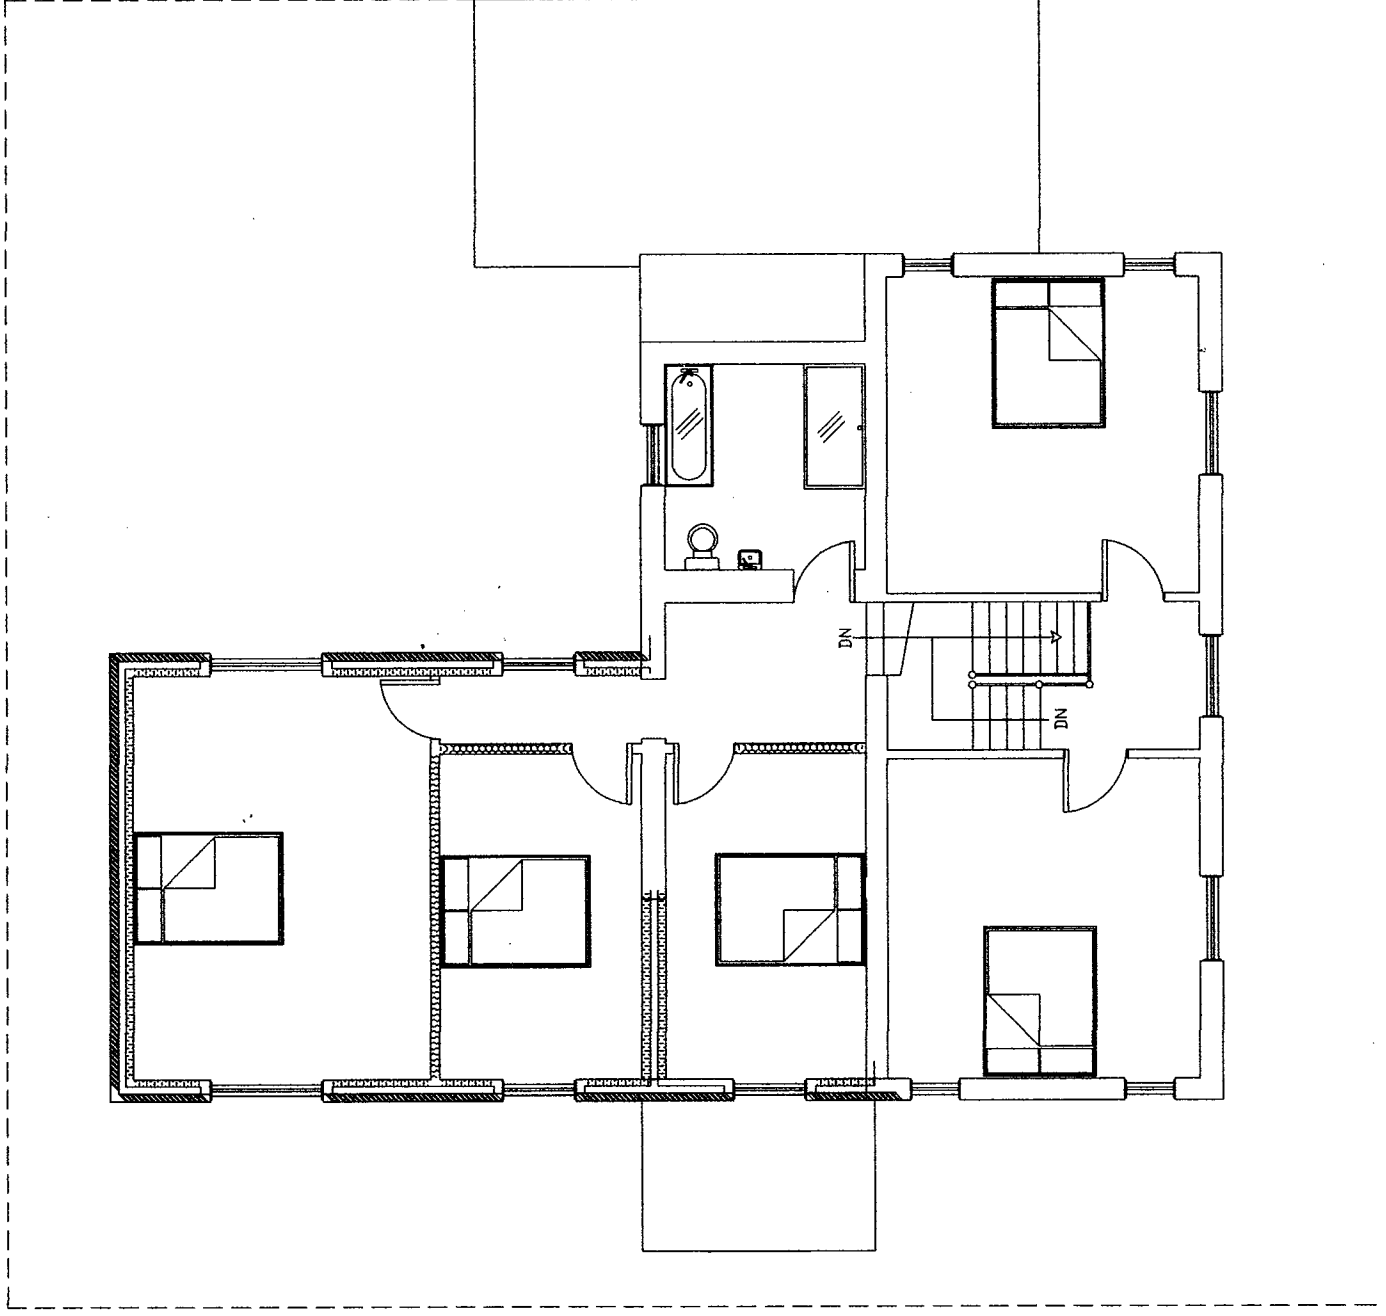

PROPOSED FIRST FLOOR PLAN

1.2M @ 1:20	12M @ 1:200
3M @ 1:50	30M @ 1:500
6M @ 1:100	75M @ 1:1250

SCALE BAR
ORIGINAL DRAWING A3 SIZE

Laburnum House, Boldon Colliery,
Tyne and Wear, NE35 9AX.
Proposed Extensions
Drawing No. L55b
Date 16/03/2025
Scale 1:100
Mr AM Watt
20 Alpine Way Sunderland SR3 1TN
Tel No. 0191 5226401
078116 050 33