




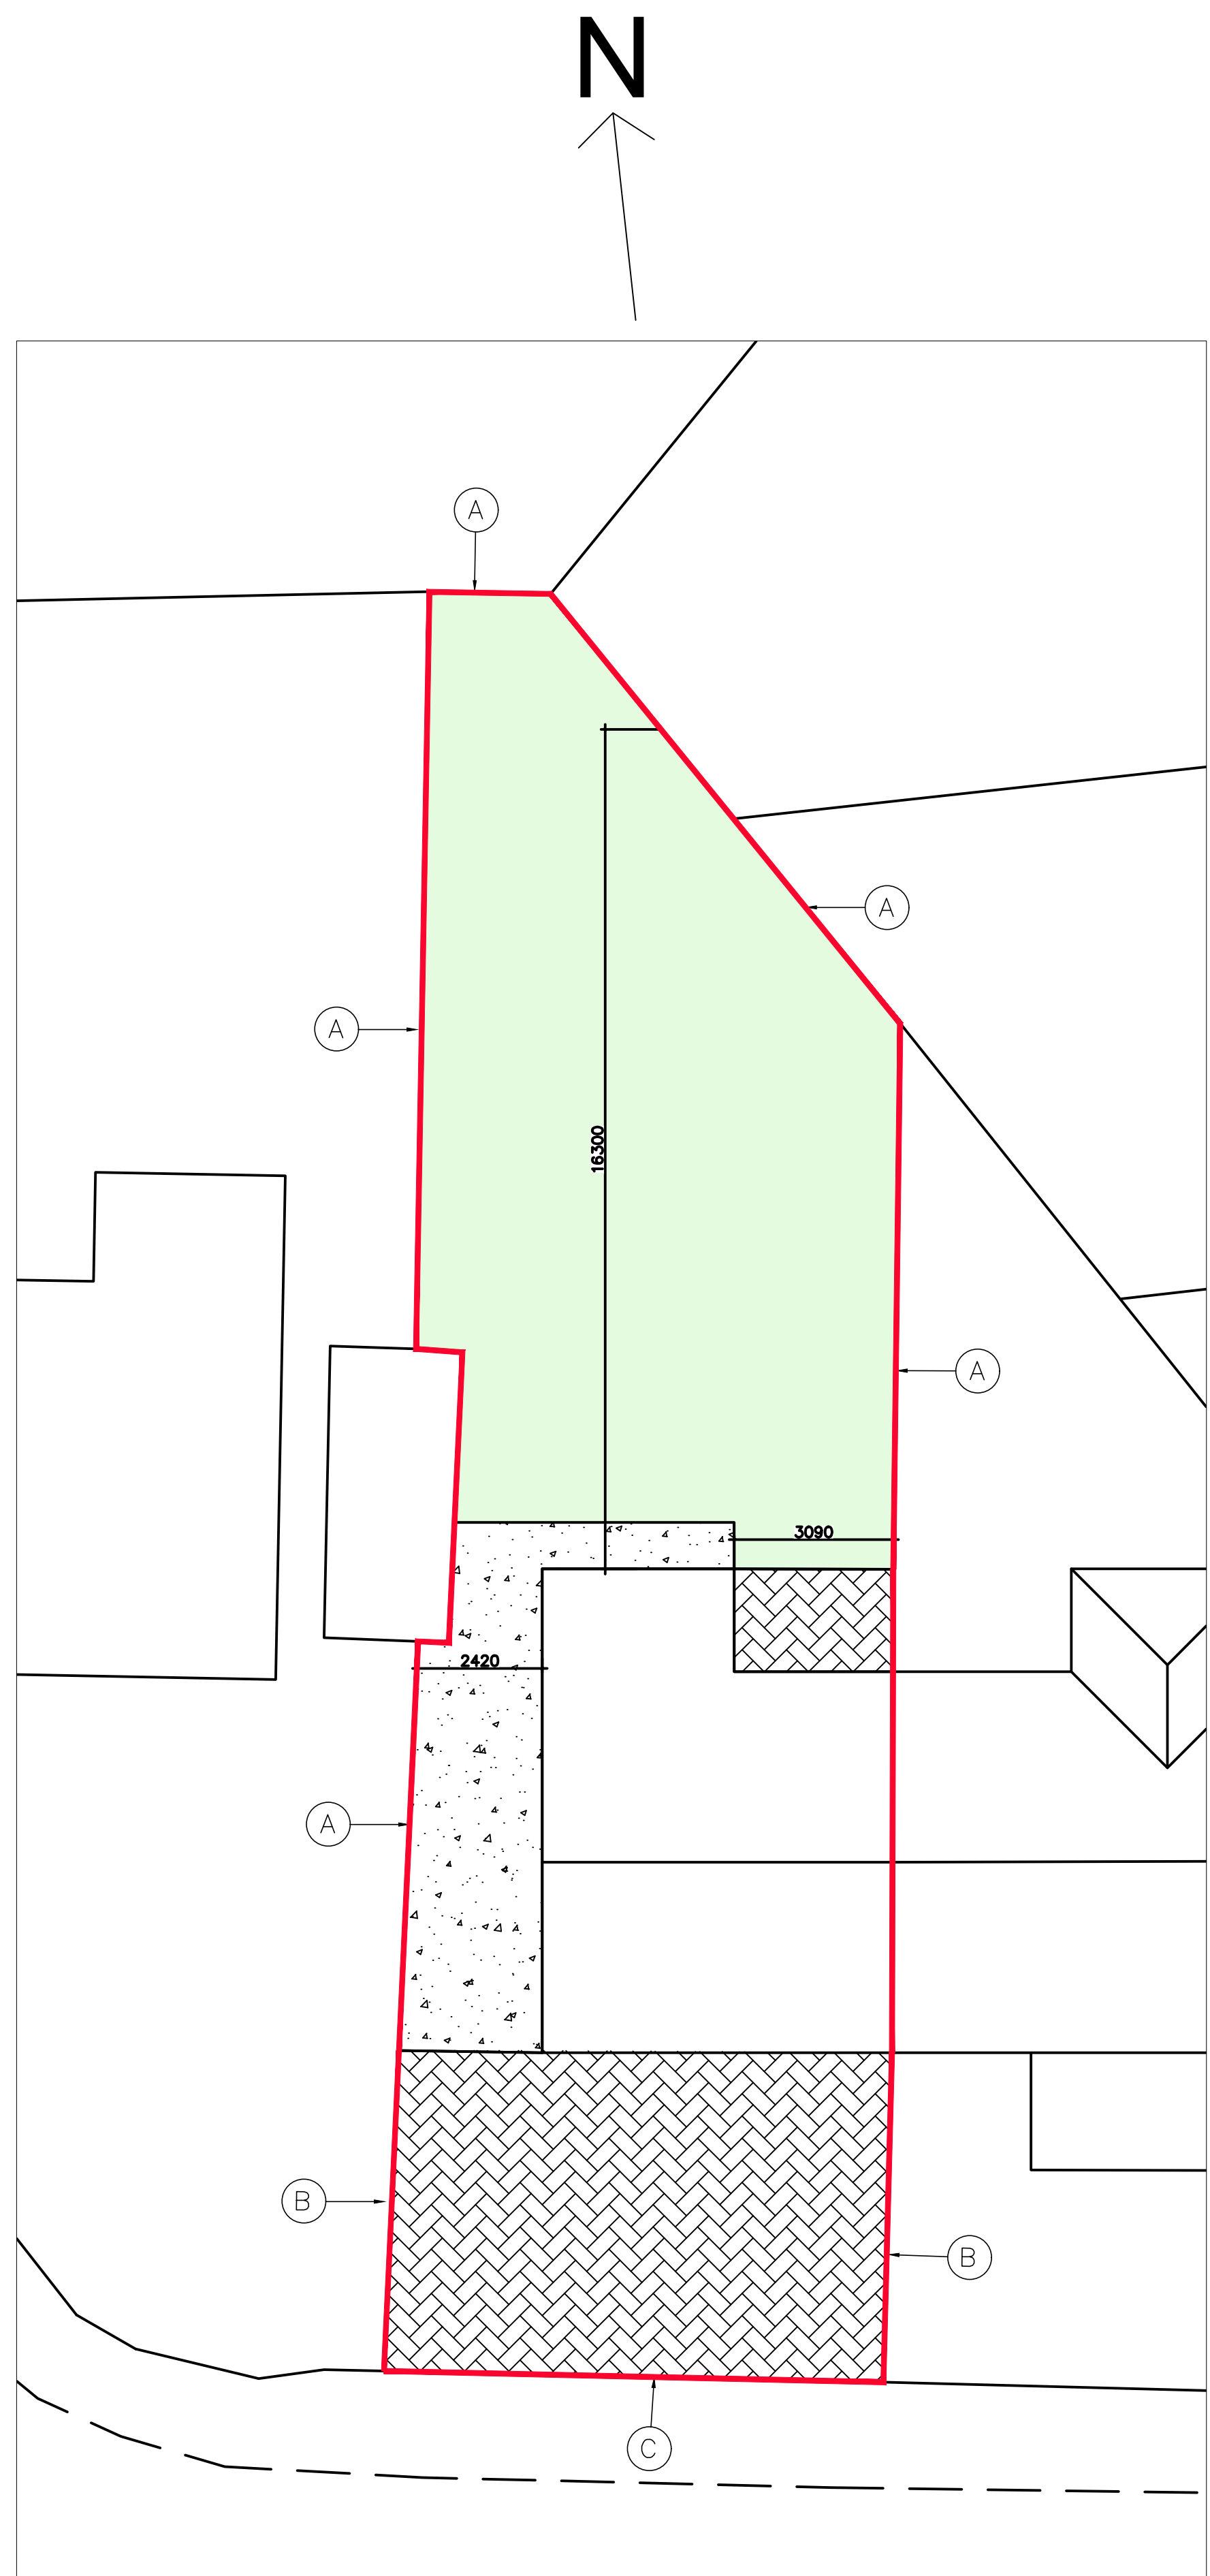

EXISTING SITE PLAN 1:100

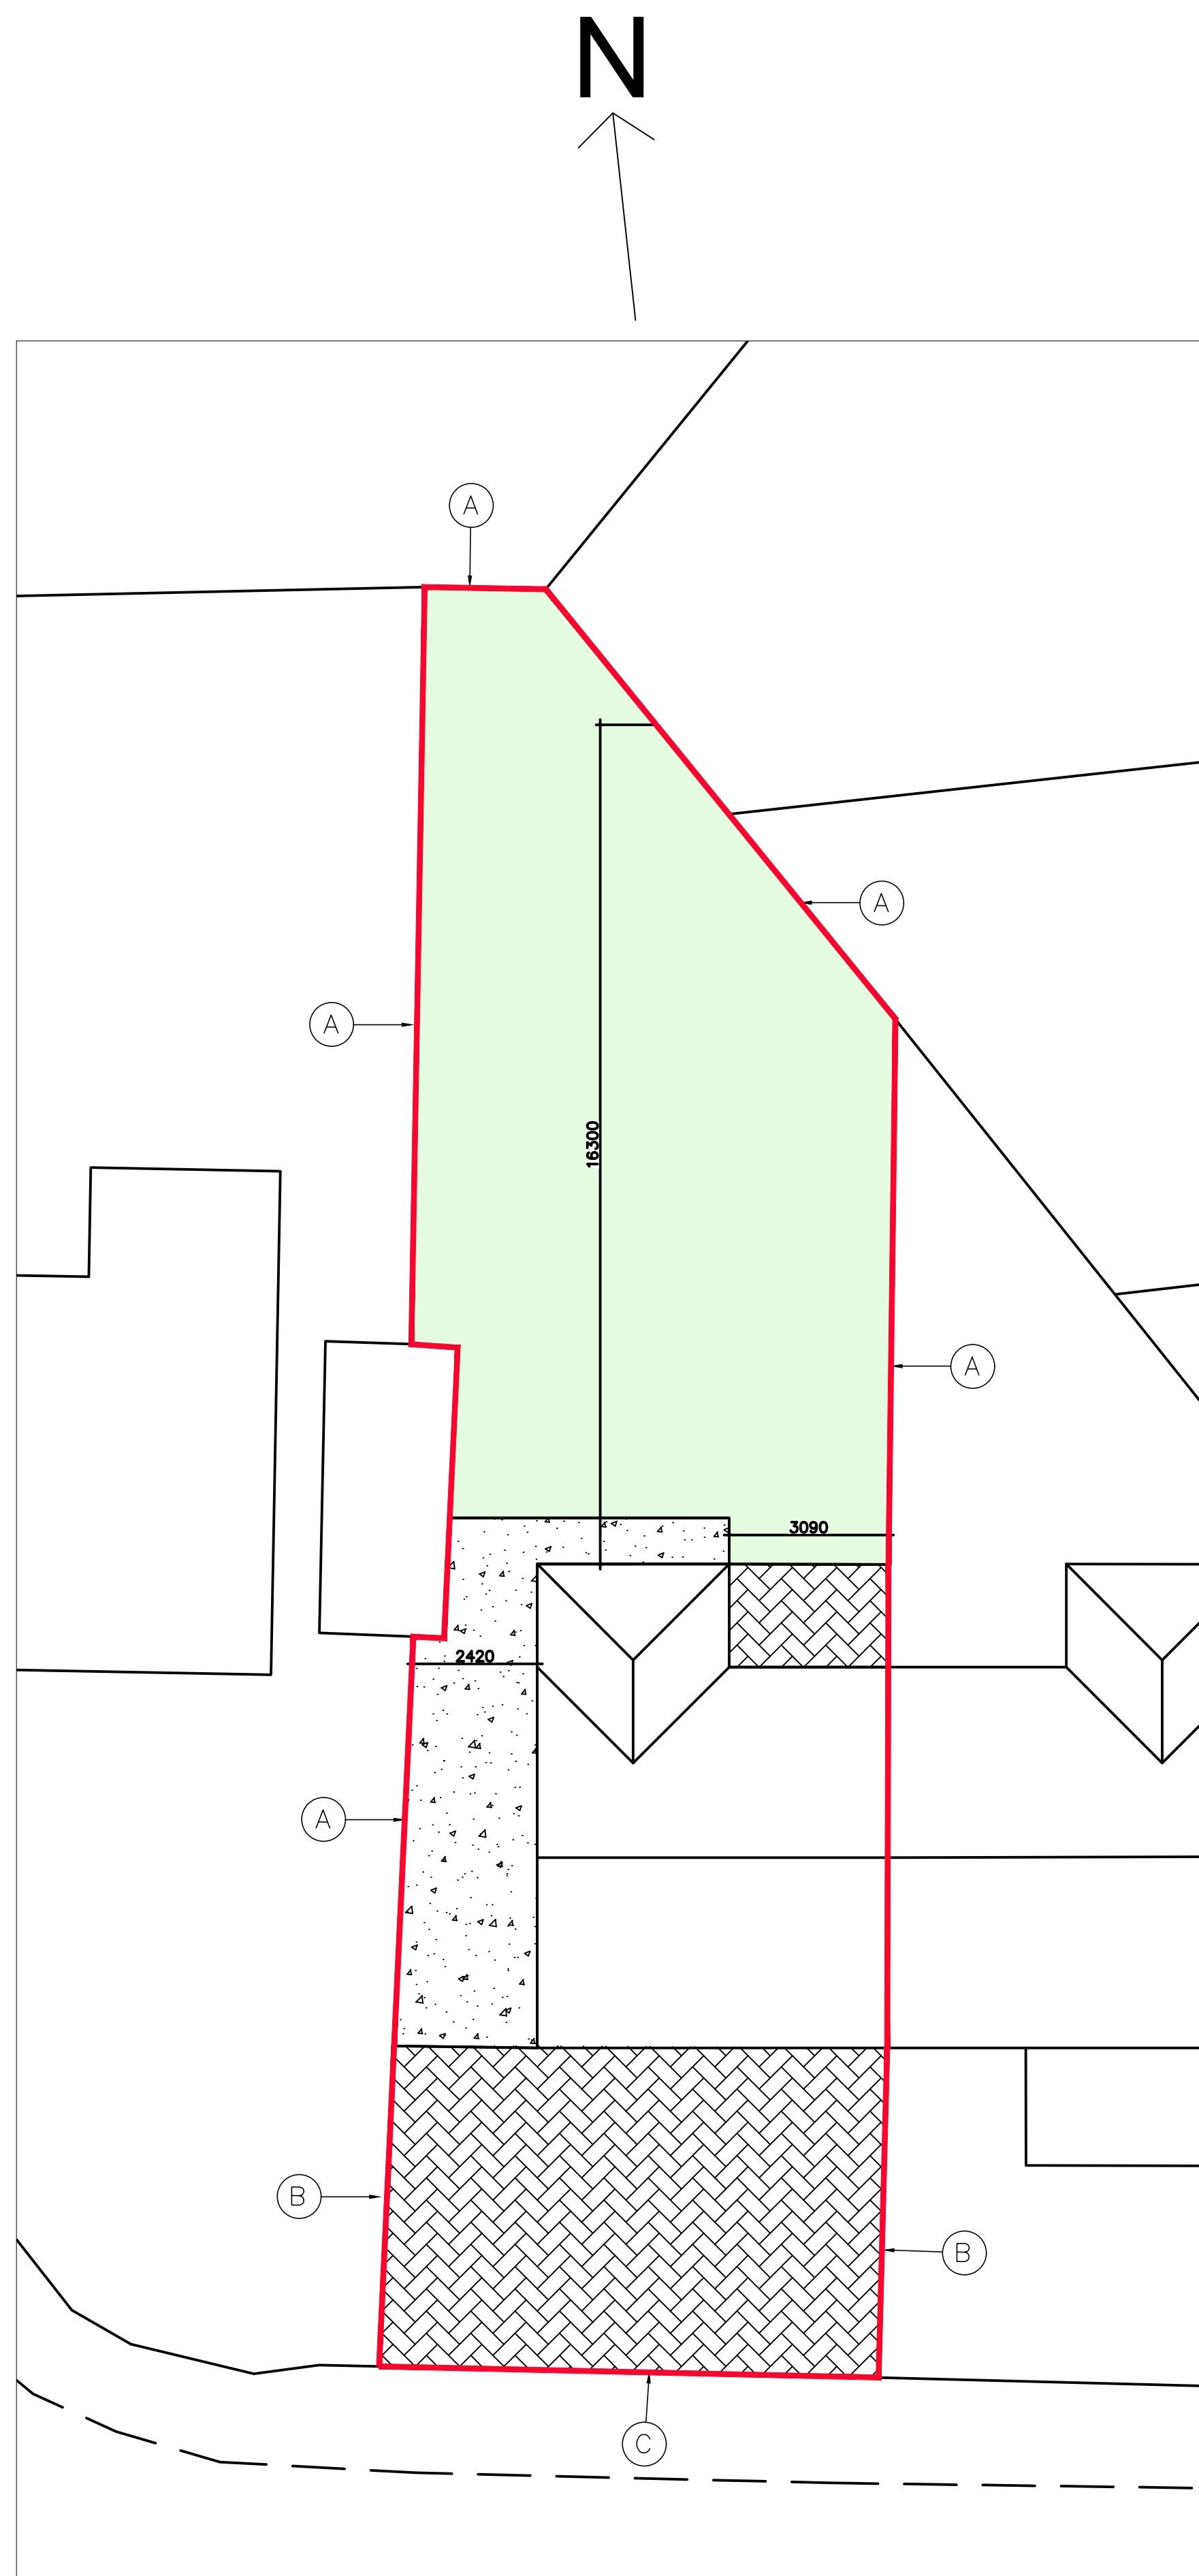

PROPOSED SITE PLAN 1:100

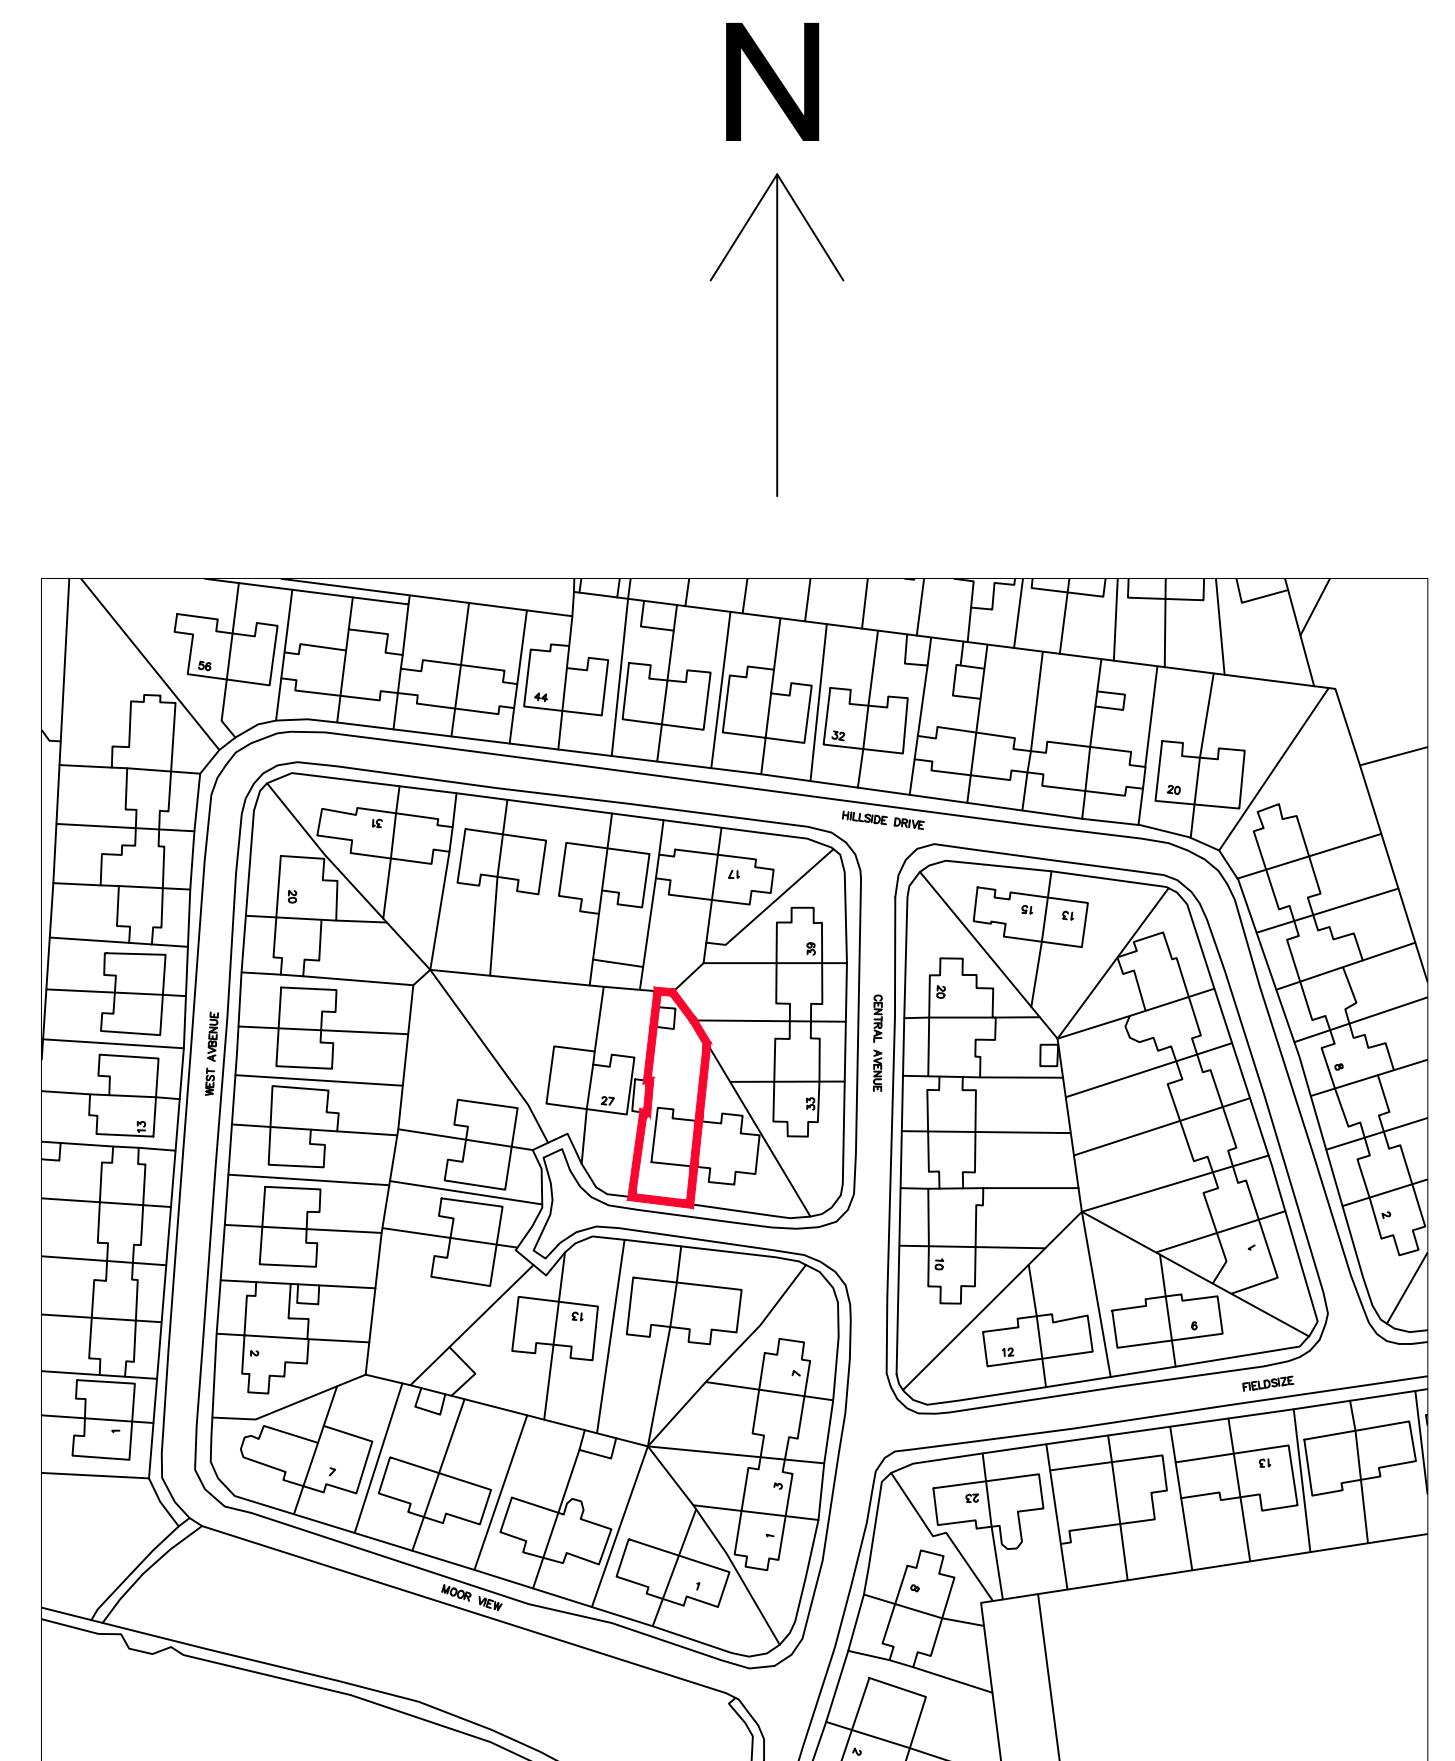

EXISTING SITE LOCATION PLAN 1:1250

- SITE BOUNDARY
- A → 1800mm HIGH TIMBER FENCE
- B → UP TO 900mm MASONRY WALL
- C → NO FORMAL BOUNDARY
- D → UP TO 900mm MASONRY WALL WITH TIMBER FENCE
- HARD LANDSCAPING - CONCRETE
- HARD LANDSCAPING - FLAG PAVING
- SOFT LANDSCAPING - GRASS

1 – PLANNING ISSUE			
PROPOSED FF EXTENSION			
29 CENTRAL AVE, WHITBURN, SR6 7LB			
EXISTING & PROPOSED SITE PLANS			
SITE LOCATION PLAN			
SCALE: 1:100 & 1250	DATE: JULY 2025	DRAWING: 01	REVISION: 1